




4 EXISTING FRONT ELEVATION WITH ADDITION
SCALE: 1/4" = 1'-0"

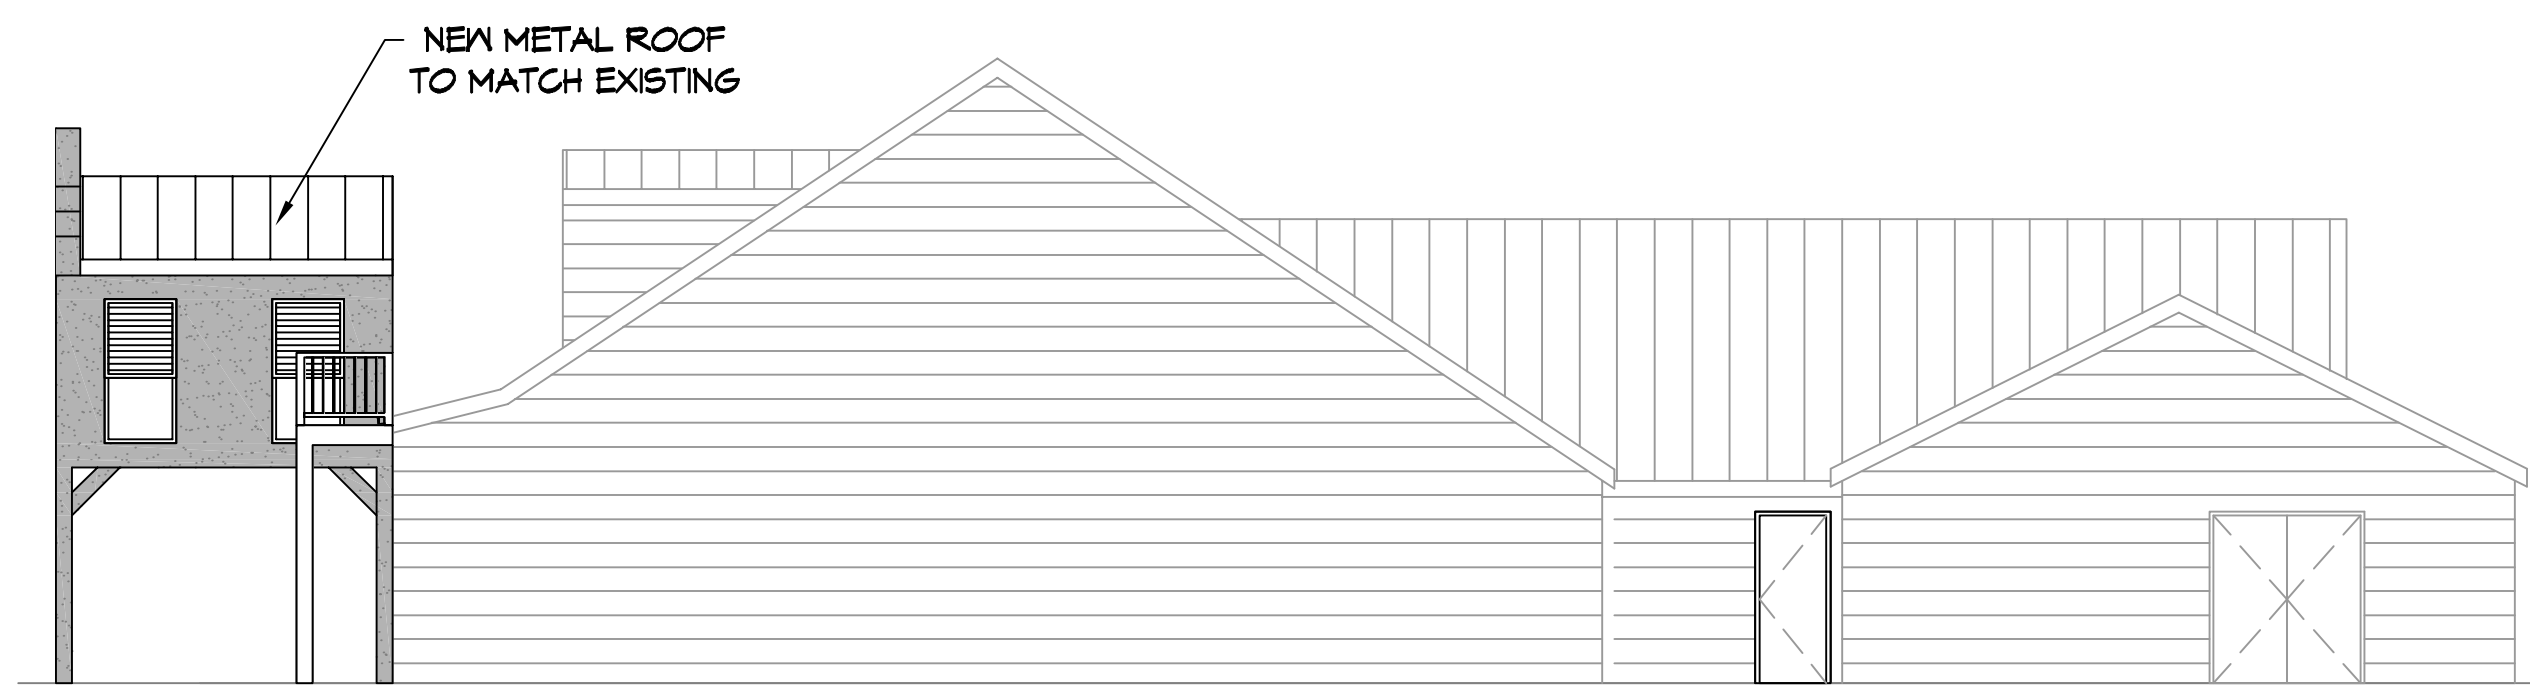


5 EXISTING RIGHT ELEVATION WITH ADDITION
SCALE: 1/8" = 1'-0"

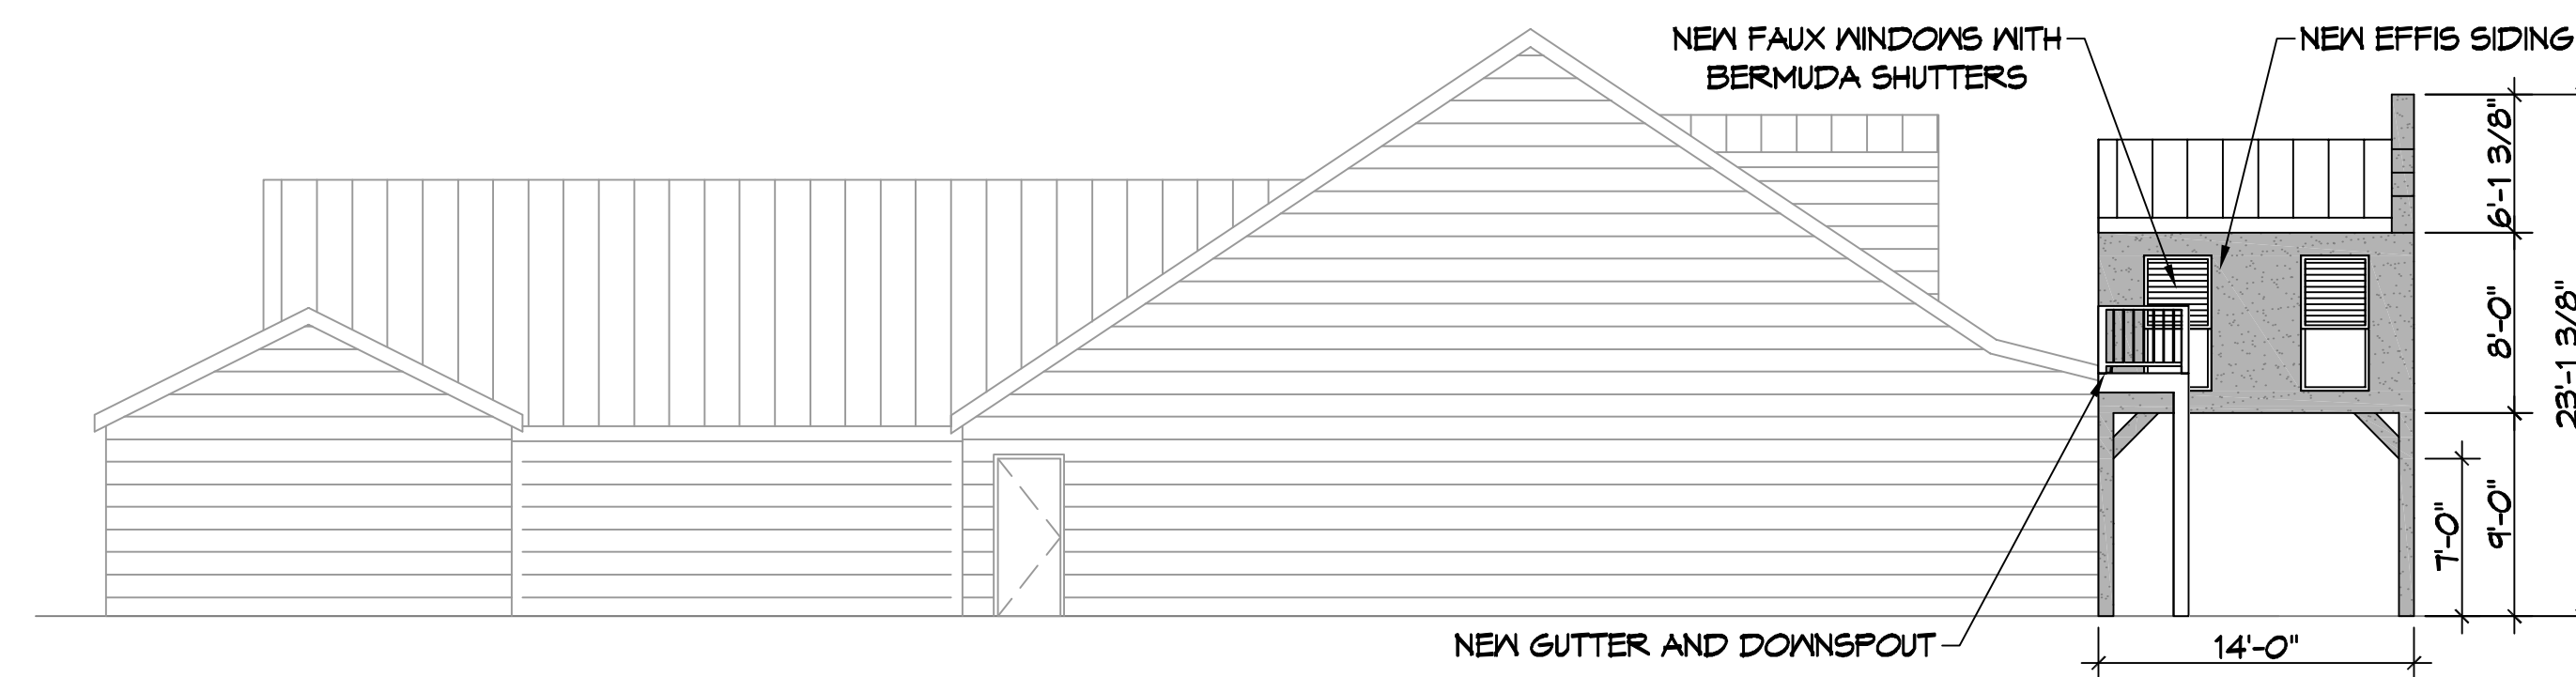


6 EXISTING LEFT ELEVATION WITH ADDITION
SCALE: 1/8" = 1'-0"

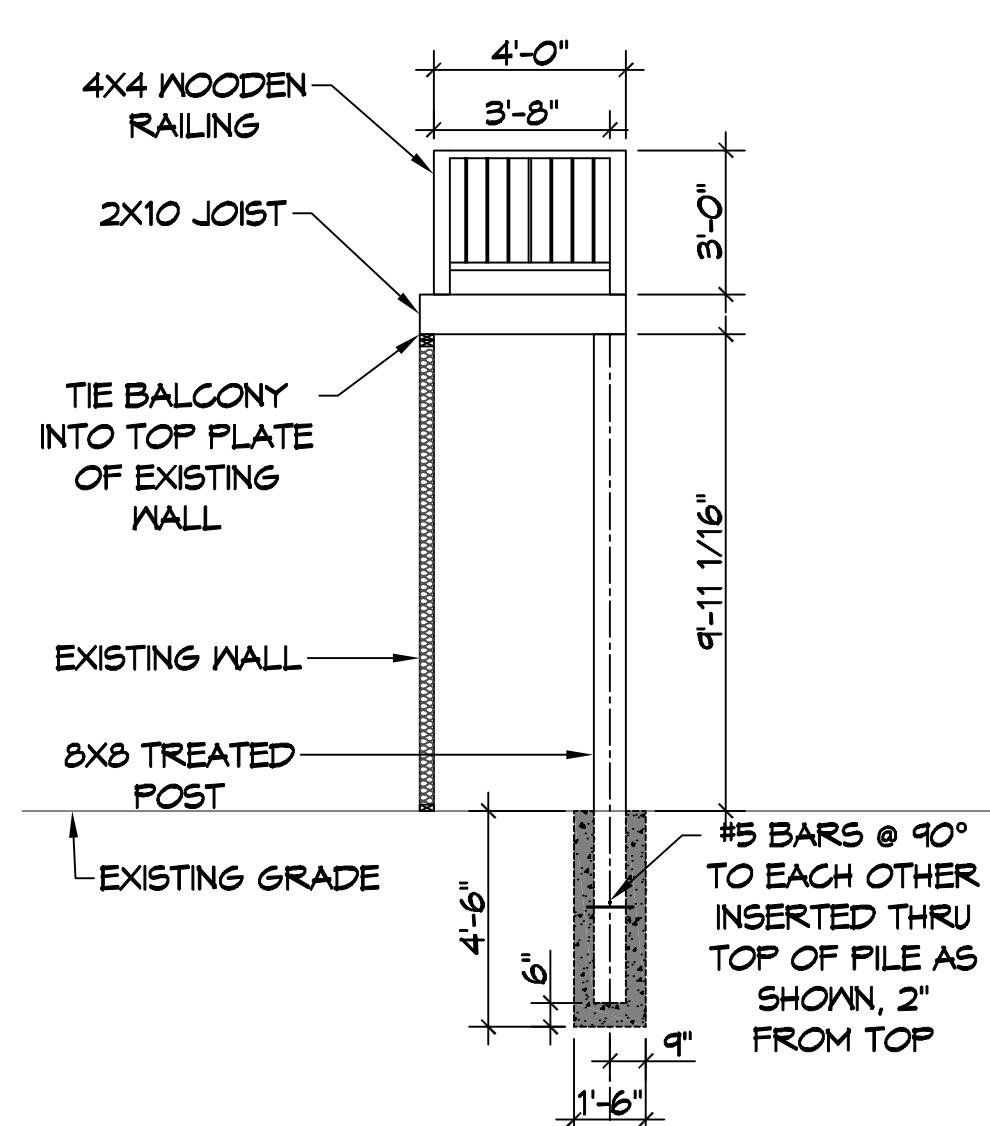

7 SECTION OF BALCONY
SCALE: 1/4" = 1'-0"

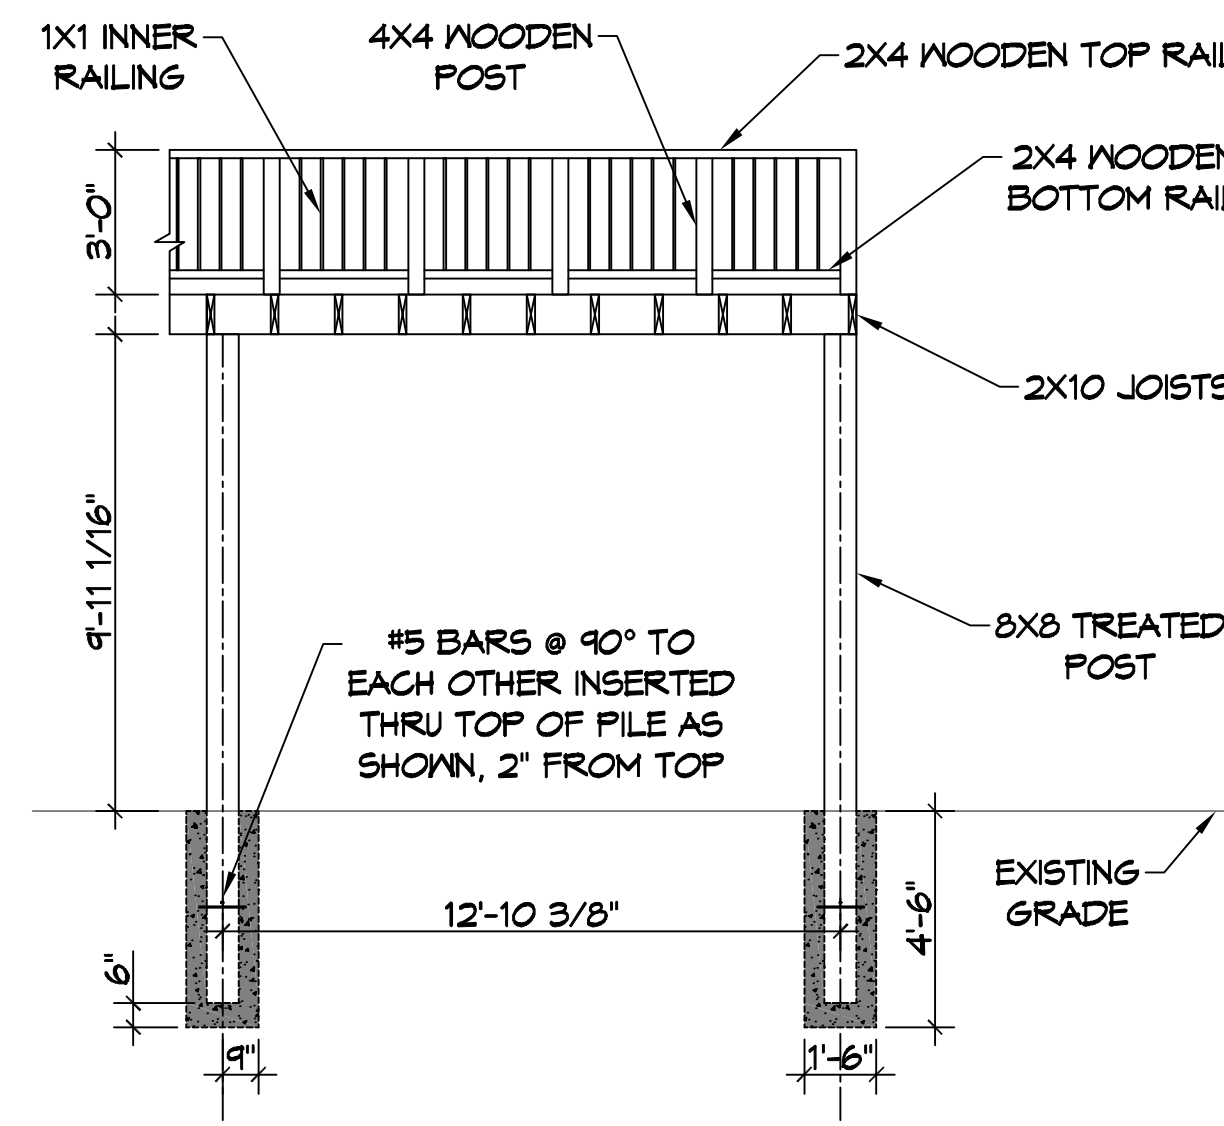

8 SECTION OF BALCONY
SCALE: 1/4" = 1'-0"

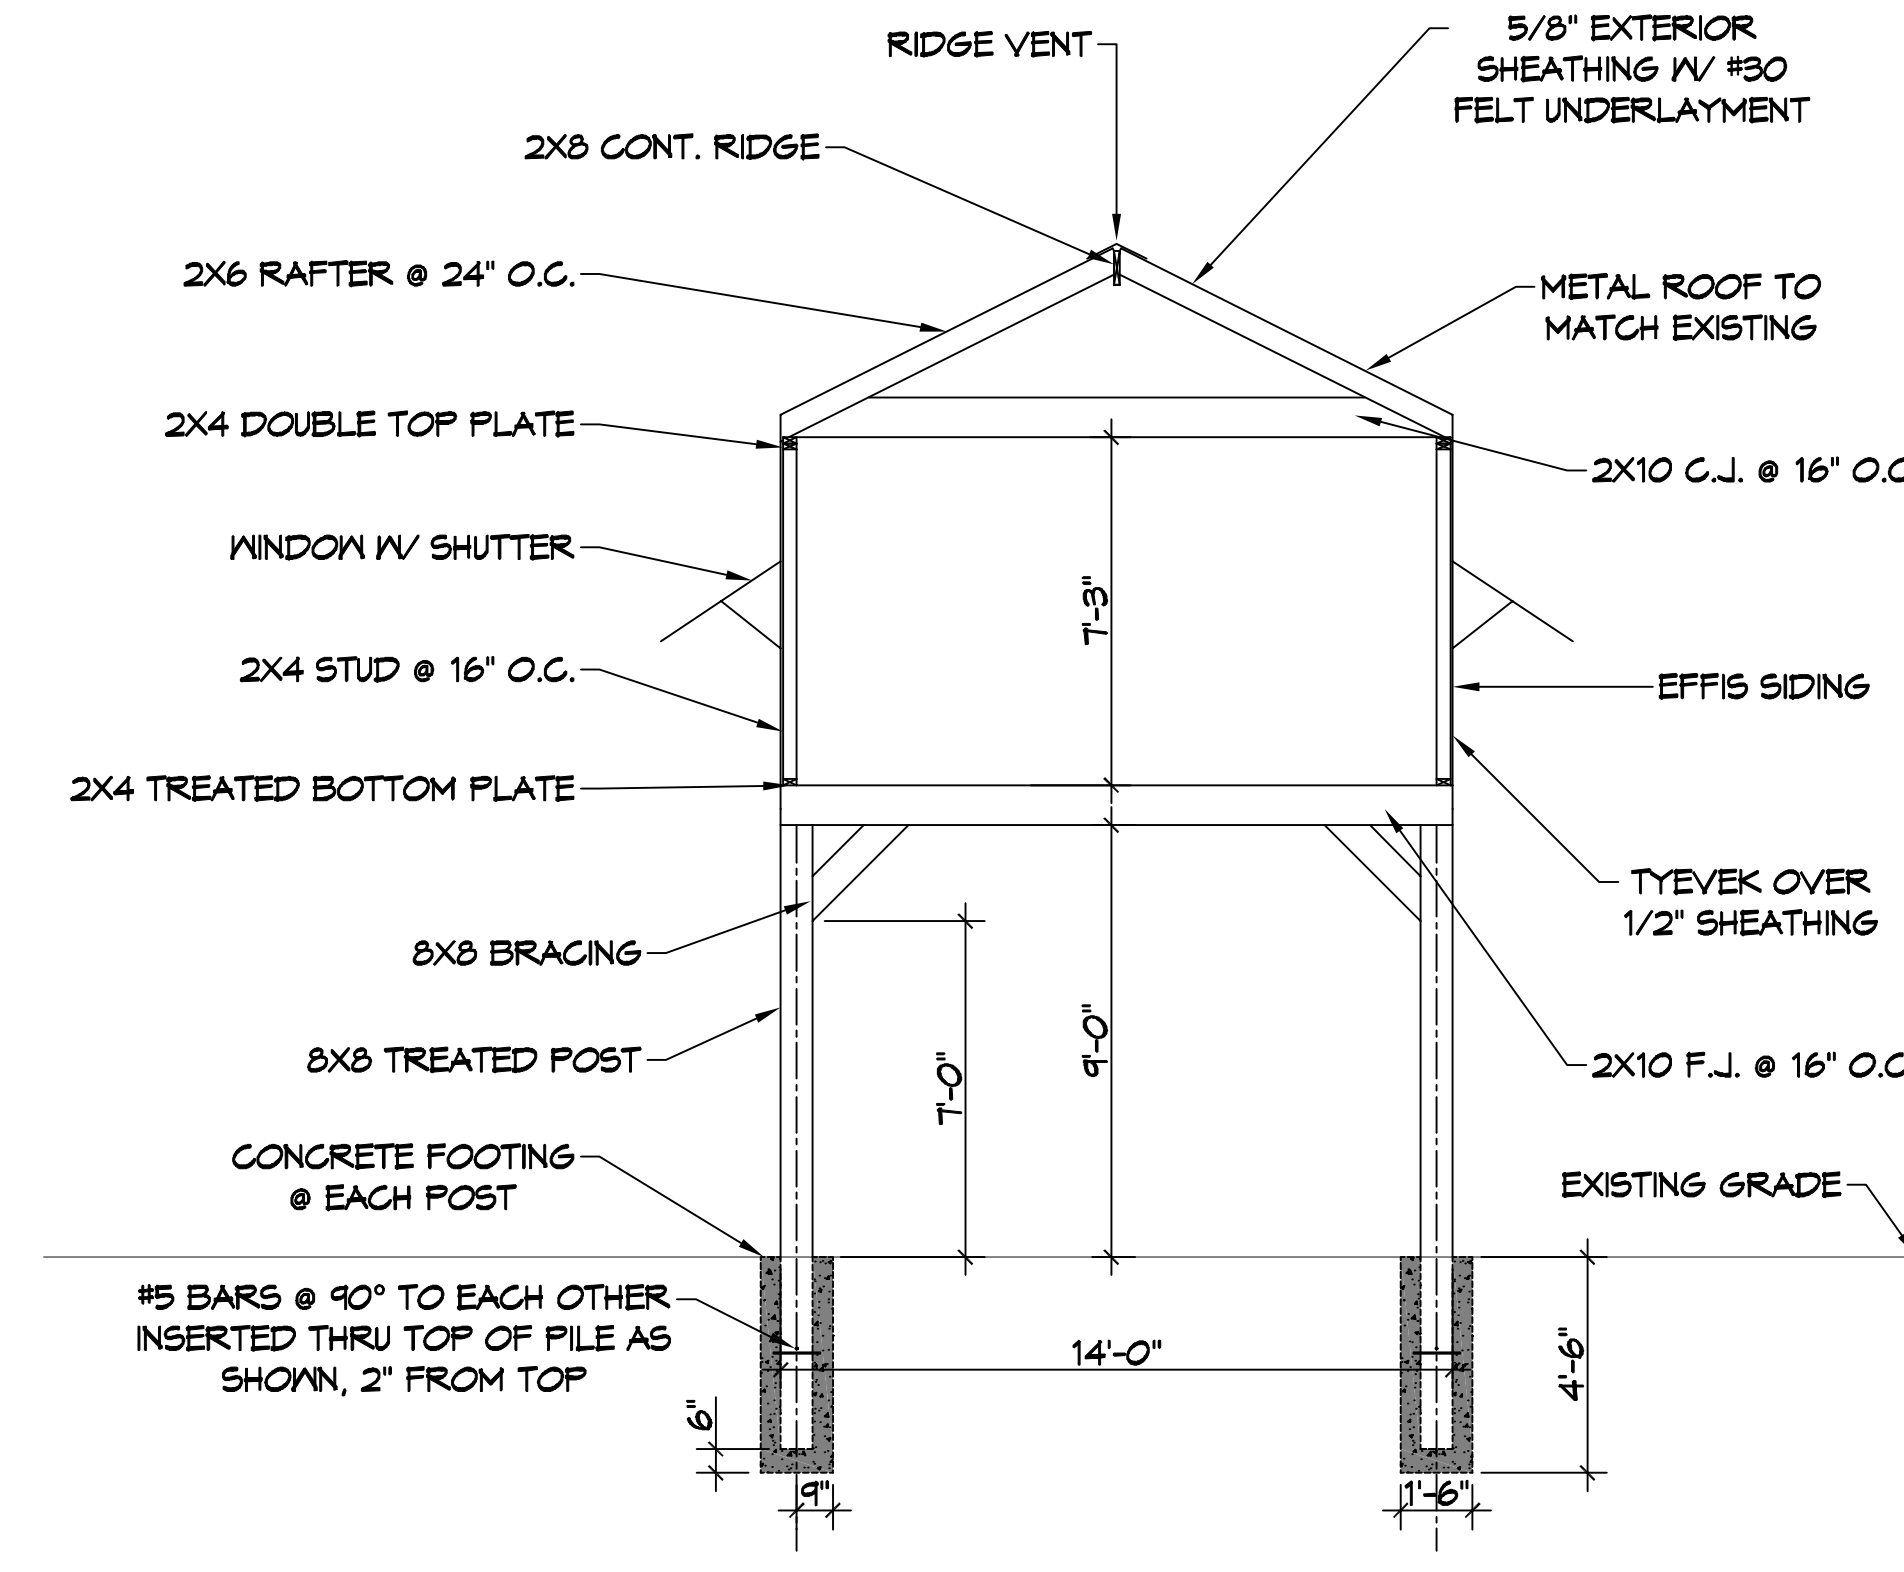

9 SECTION VIEW OF PORTASHAY
SCALE: 1/4" = 1'-0"

REVISIONS	DATE
#	DESCRIPTION

SEAL:

RENOVATIONS
FULL MOON BAR AND GRILL
1881 NORTH COLLINS BLVD.
COVINGTON, LA 70438
JOB No: 10-26-2021
DATE: 10-26-2021
DRAWN BY: JWB
TNT CHECKED BY:

SHEET TITLE:
ELEVATION PLAN
DRAWING NUMBER:
A102
SHEET No: 3 of 3