


SECOND FLOOR PLAN

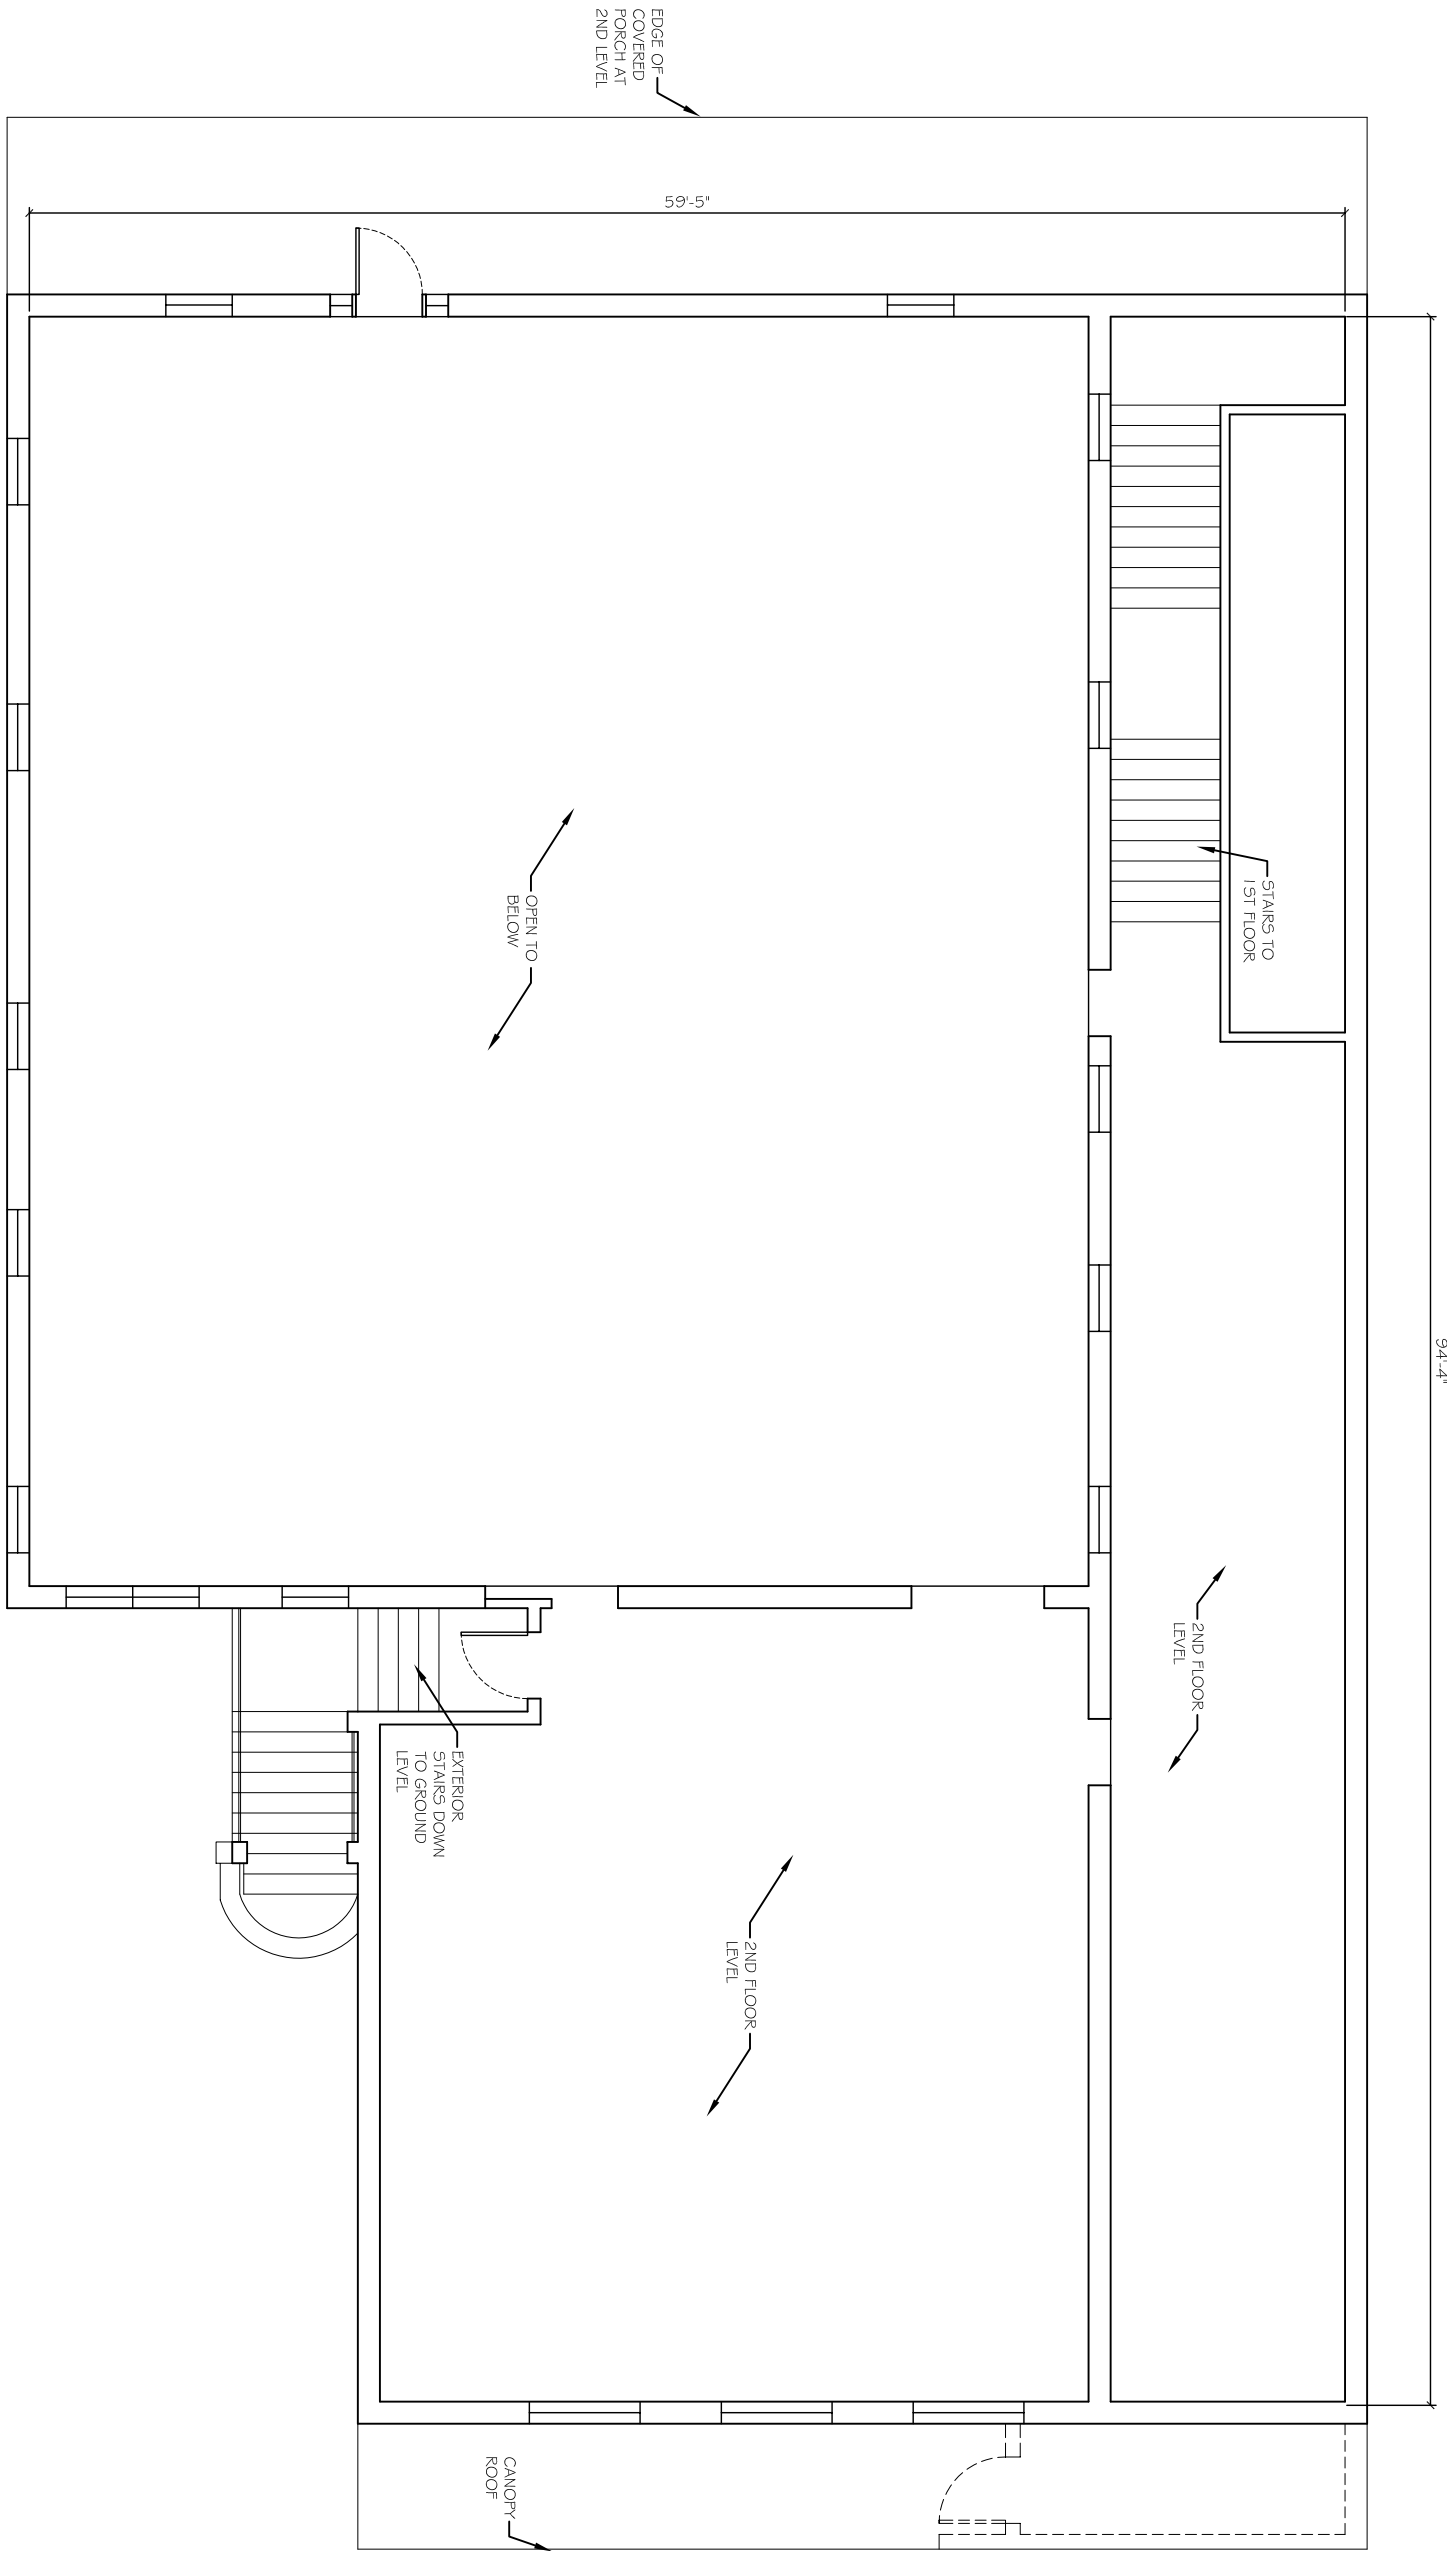

SECOND FLOOR PLAN

SHEET No: 2 OF 2

A2

REVISIONS	
DESCRIPTION	DATE

RESTAURANT FOR BEV, INC.
 OLD TOWN
 SLIDELL, LOUISIANA

JOB No: DATE: 04-17-2014

DRAWN BY: JTL CHECKED BY: CKD

The above drawings and specifications, designs and arrangements represent the work of the architect and shall remain the property of Dammon Engineering, Inc. No part thereof shall be copied, disclosed to others, or used in connection with any work, or project, other than the specific project for which they have been prepared and designed without the prior written consent of Dammon Engineering, Inc. or its authorized agents. Dammon Engineering, Inc. shall not be held responsible for any errors or omissions in these drawings or specifications, and shall not be held responsible for any consequences of their use.



DAMMON
 ENGINEERING, INC.
Architects & Engineers

CHIEF ENGINEER: BRIAN MISTICH, P.E.
 CHIEF ARCHITECT: KEVIN KINCHEN
 554 OLD SPANISH TRAIL
 SLIDELL, LA 70458

dammonengineering.com
 dammoneng@bellsouth.net
 PHONE: 985-649-5832
 FAX: 985-641-5450