



FRONT ELEVATION

SCALE: 1/4" = 1'-0"

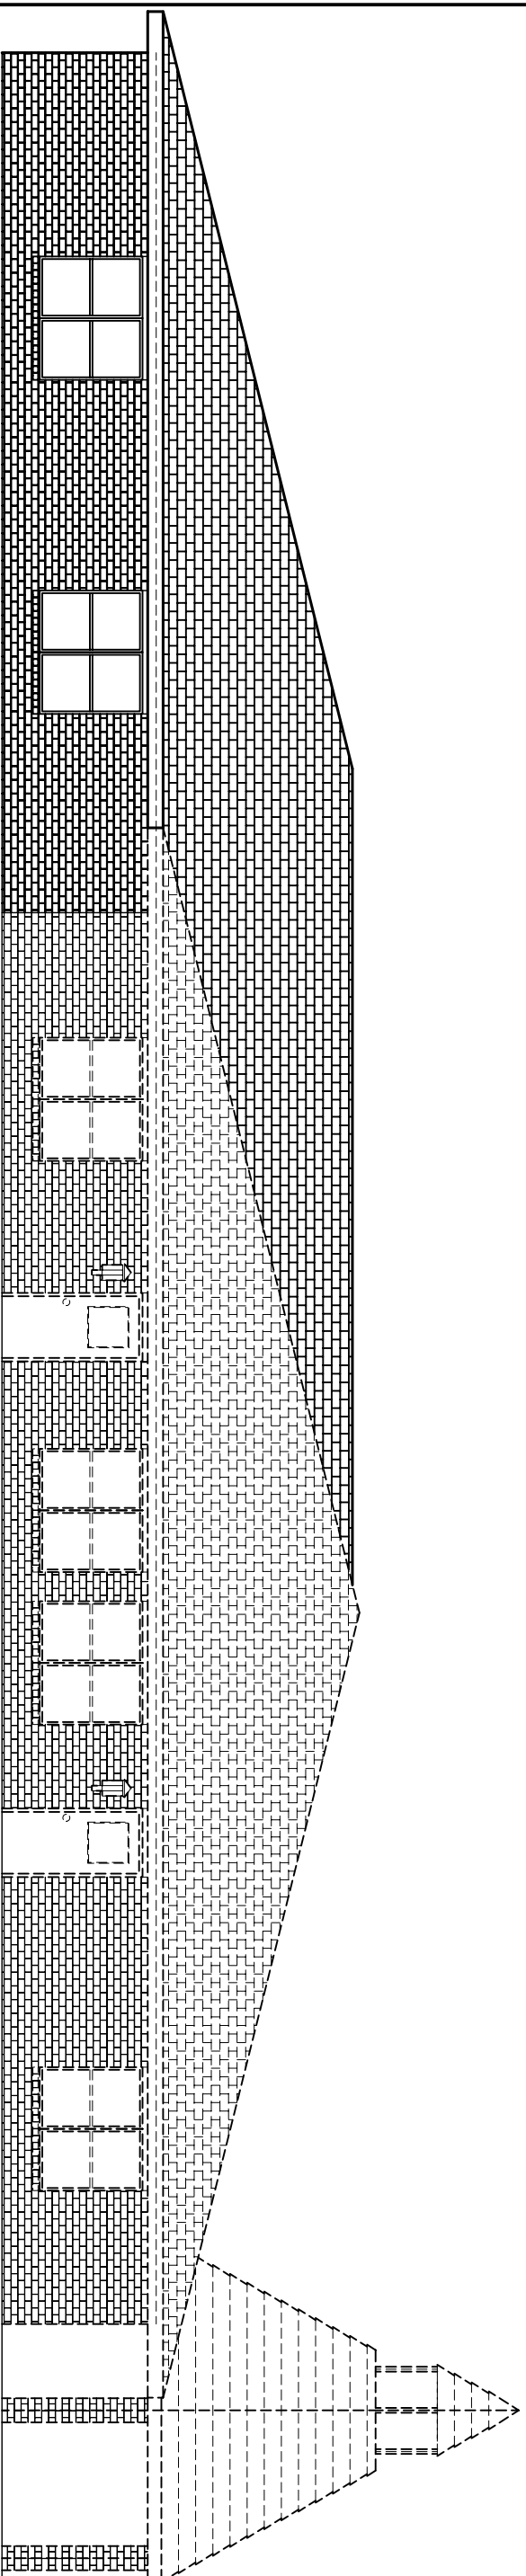

LEFT SIDE ELEVATION

SCALE: 1/4" = 1'-0"

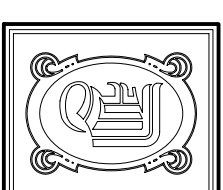

DAMMON
ENGINEERING, INC.

CHIEF ENGINEER
EMMETT
DAMMON, P.E.
CHIEF ARCHITECT
ROBERT
WILTSE

1095 FLORIDA AVENUE
SLIDELL, LA. 70458
OFFICE: 985-649-5832
FAX: 985-641-5950

WEBSITE:
WWW.DAMMONENGINEERING.COM

EMAIL:
DAMMONENG@BELLSOUTH.NET

ARCHITECTURE
ENGINEERING
STUDIES

PLANNING
INVESTIGATION
EXPERT WITNESS

NEW
CLASSROOMS

RAINBOW
CENTER
KINGSPPOINT
21 KINGSPPOINT BLVD
SLIDELL, LA

ELEVATIONS

REV:

SCALE: AS NOTED

JOB#: 1998

DATE: 08-28-08

SHEET

A-3

OF