



DAY CARE CENTER PARKING REQUIREMENTS	
EXISTING BUILDING =	4,876 S. F.
NEW BUILDING =	2,797 S. F.
TOTAL =	7,673 S. F.
PARKING-	
MINIMUM 5 SPACES PLUS 2 SPACES FOR EVERY 3 EMPLOYEES.	
12 PARKING SPACES PROVIDED, PLUS ONE HANDICAP ACCESSIBLE SPACE.	

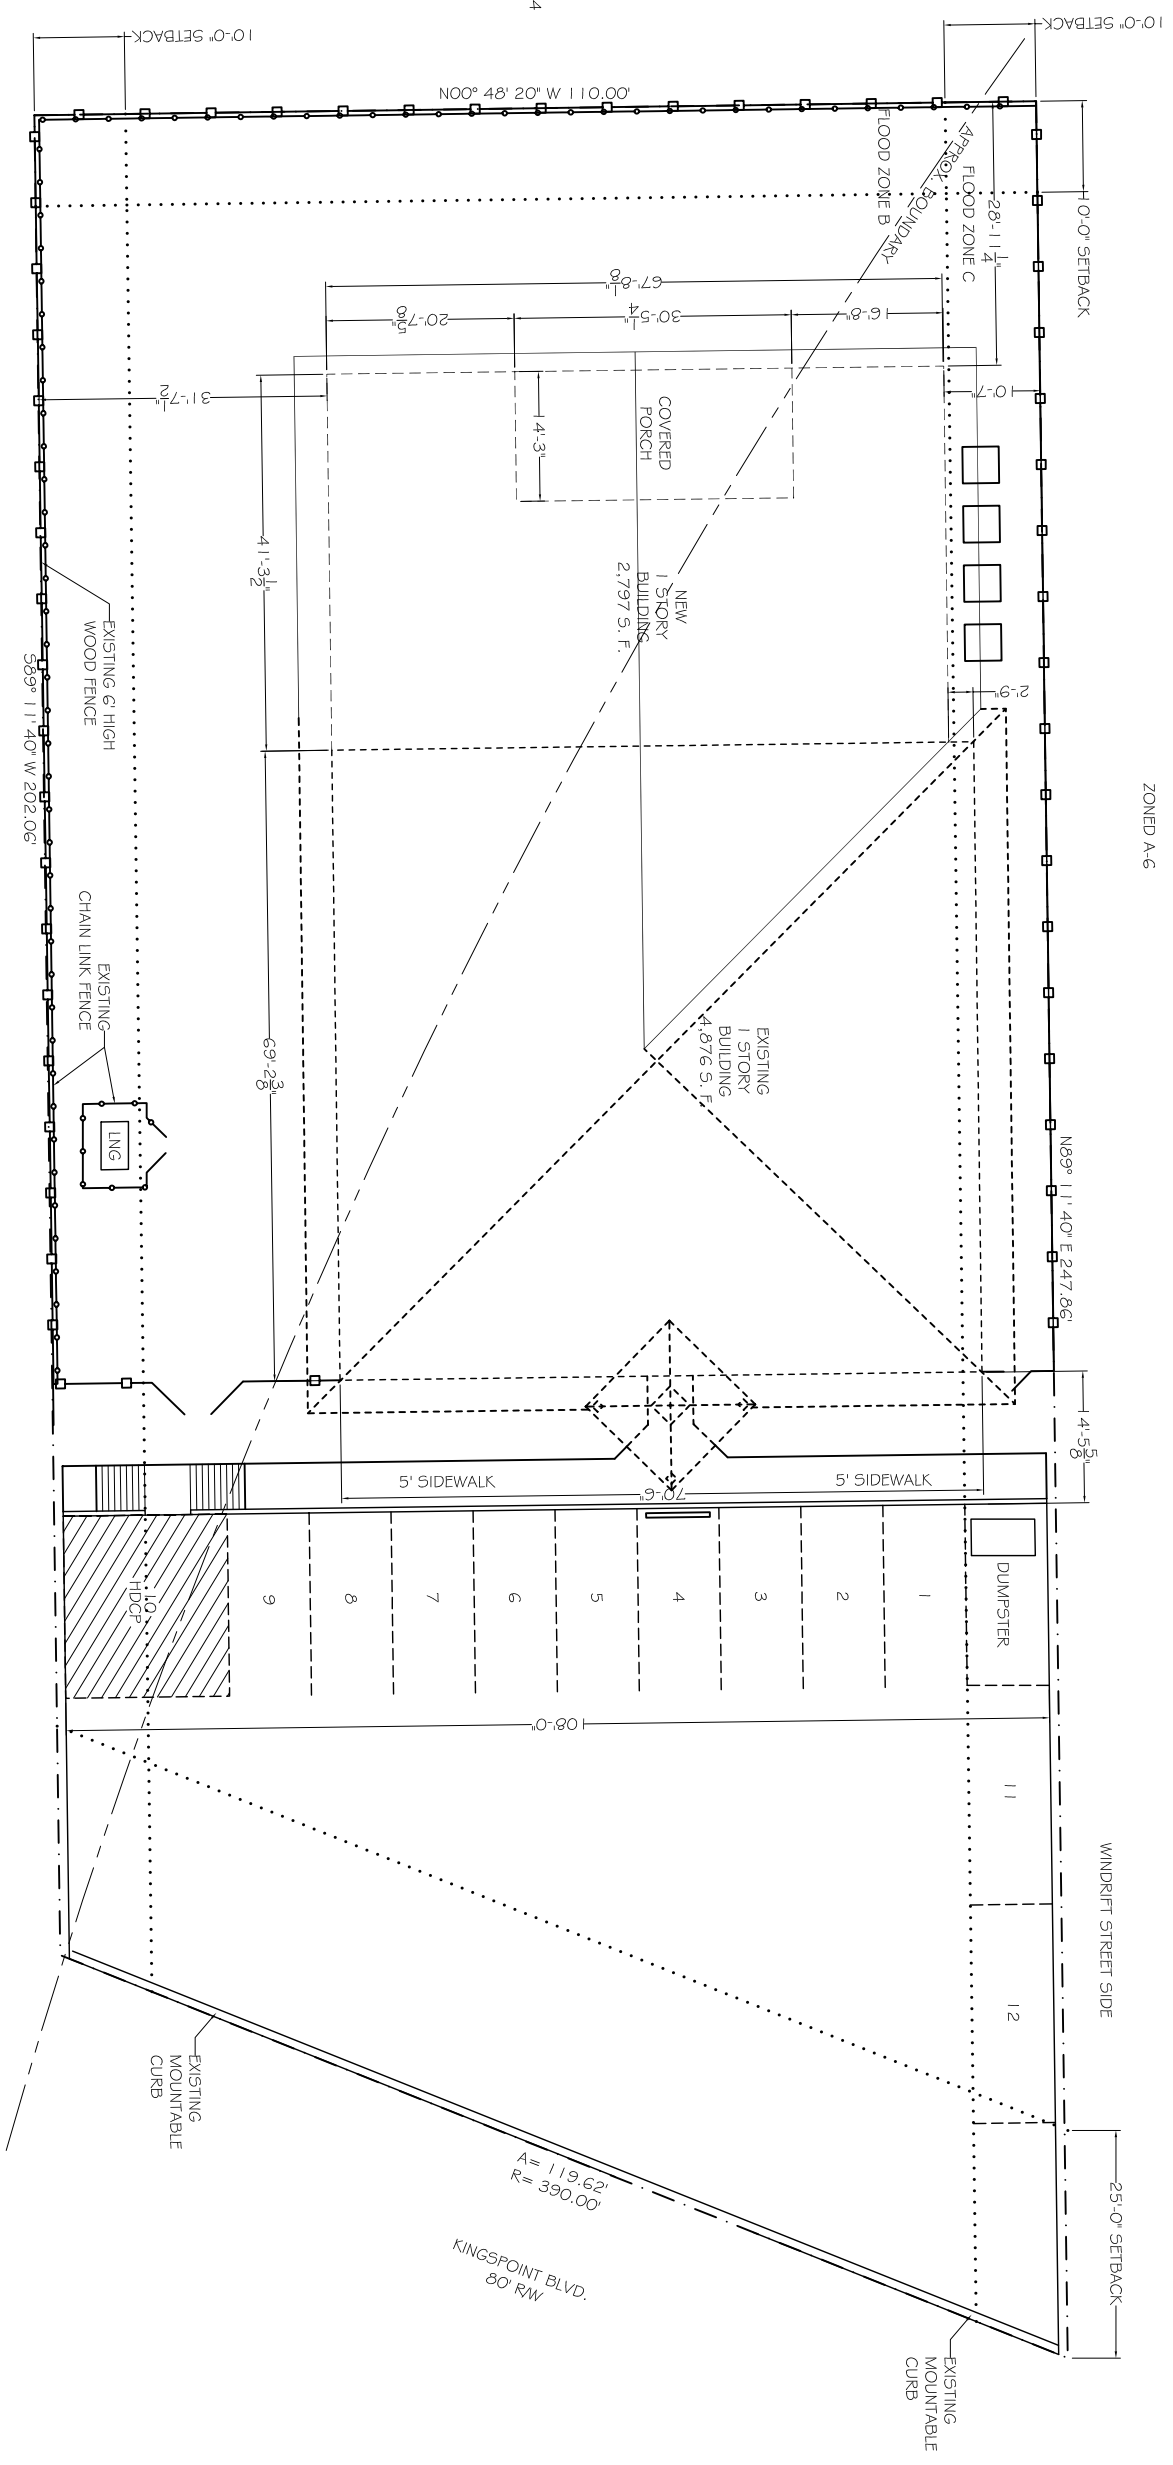


SITE PLAN
SCALE: 1" = 10'-0"

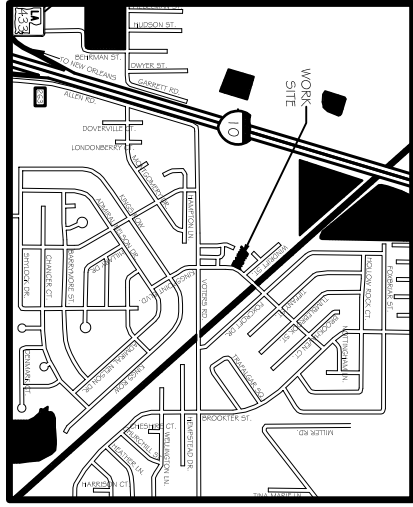

VICINITY MAP
N.T.S.

LEGEND

- - - - - EXISTING PARKING
- ===== EXISTING CURB

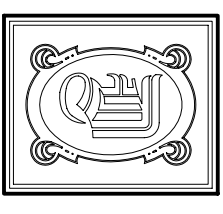

DAMMON ENGINEERING, INC.

CHIEF ENGINEER
EMMETT DAMMON, P.E.
CHIEF ARCHITECT
ROBERT WILTSE

1095 FLORIDA AVENUE
SLIDELL, LA. 70458
OFFICE: 985-649-5832
FAX: 985-641-5950

WWW.DAMMONENGINEERING.COM
EMAIL: DAMMONENG@BELLSOUTH.NET

ARCHITECTURE
ENGINEERING
STUDIES
PLANNING
INVESTIGATION
EXPERT WITNESSES

ADDITION OF NEW CLASSROOMS

RAINBOW CENTER KINGSPPOINT 121 KINGSPPOINT BLVD. SLIDELL, LA

SITE PLAN

REV:	
SCALE:	AS NOTED
JOB#:	1998
DATE:	08-28-08
SHEET	C-1