

DAMMON
ENGINEERING, INC.

CHIEF ENGINEER
EMMETT
DAMMON, P.E.

CHIEF ARCHITECT
ROBERT
WILTSE

1095 FLORIDA AVENUE
SLIDELL, LA. 70458
OFFICE: 985-649-5832
FAX: 985-641-5950

WEBSITE:
WWW.DAMMONENGINEERING.COM
EMAIL:
DAMMONING@BLSOUTH.NET


ARCHITECTURE
ENGINEERING
STUDIES
PLANNING
INVESTIGATION
EXPERT WITNESS

NEW OFFICE
COMPLEX

CHILD DEVELOPMENT
COUNCIL OF
ACADIANA, INC.
OPELOUSAS, LA

FLOOR
PLAN

- LEGEND**
- 1 HR. RATED CONST. (UL--)
 - ROLLING FIRE SHUTTER
 - VAULT CONSTRUCTION

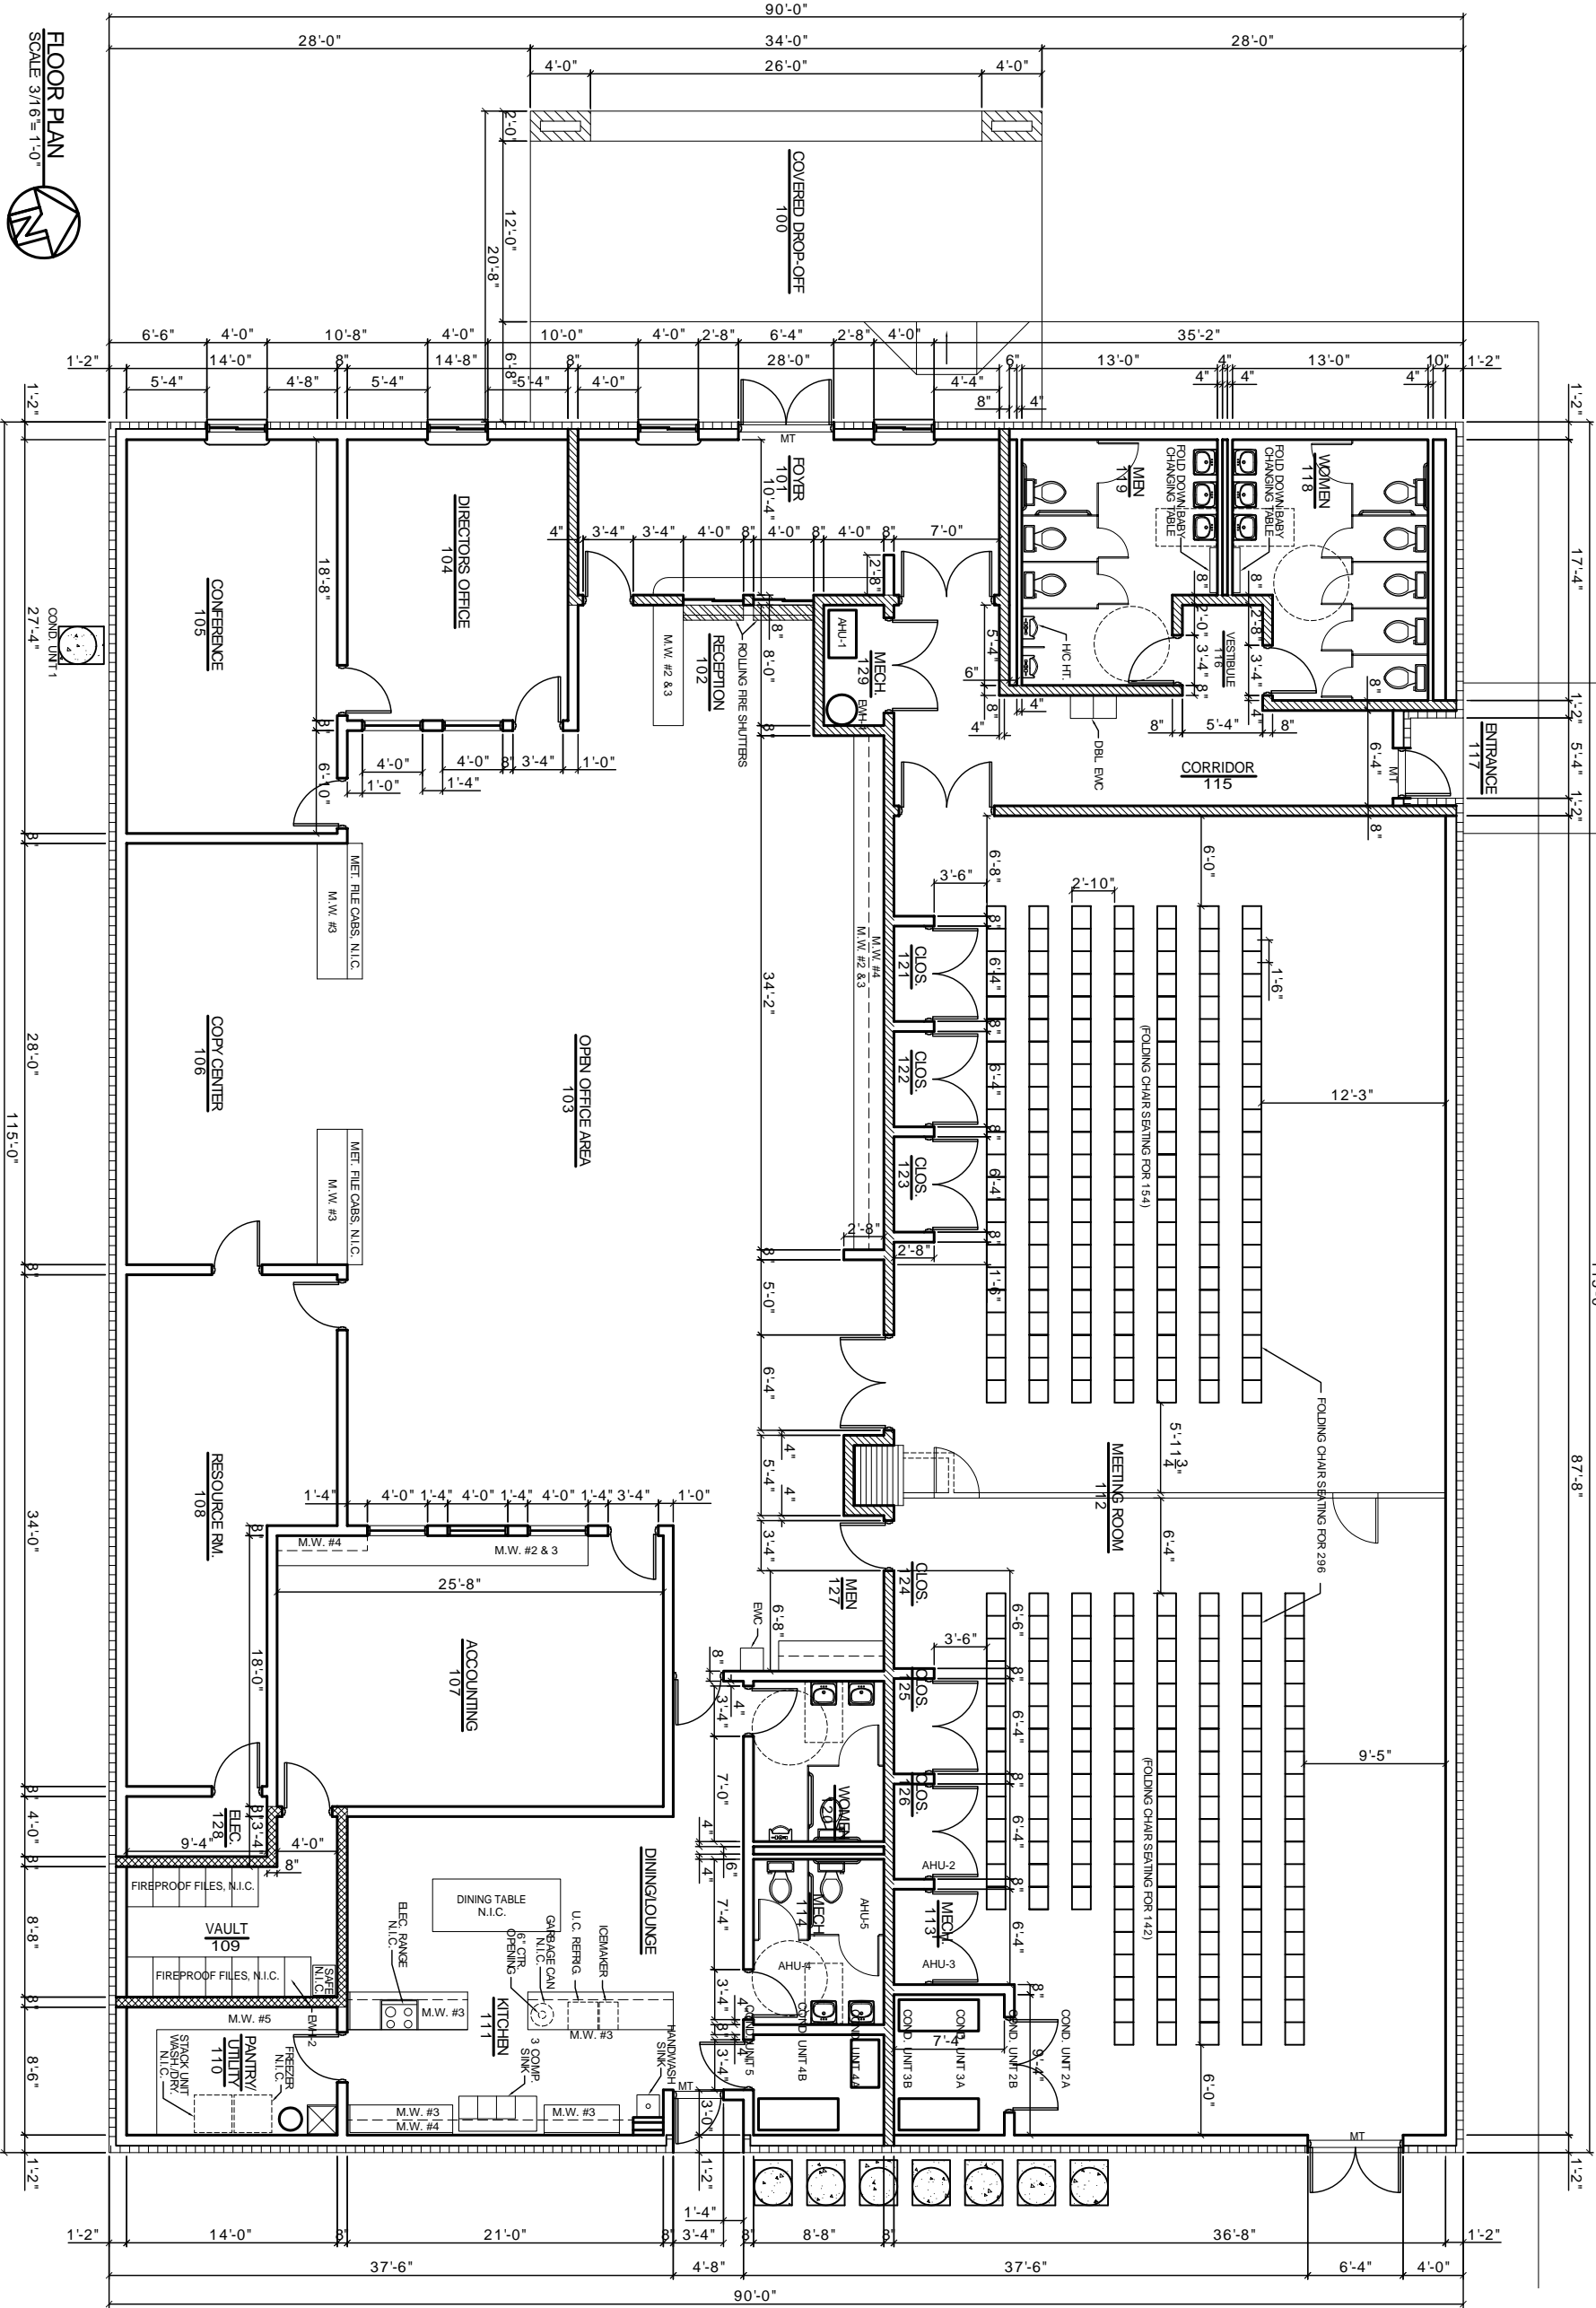

FLOOR PLAN
SCALE 3/16" = 1'-0"

REV:	
SCALE:	AS NOTED
JOB#:	2030
DATE:	5-18-09
SHEET	
	A-1