

DAMMON
ENGINEERING, INC.

CHIEF ENGINEER
EWMETT
DAMMON, P.E.

CHIEF ARCHITECT
ROBERT
WILTSE

1095 FLORIDA AVENUE
SLIDELL, LA. 70456
OFFICE: 985-649-5632
FAX: 985-641-5950

WEBSITE:
WWW.DAMMONENGINEERING.COM
EMAIL:
DAMMONENG@BLSOUTH.NET


ARCHITECTURE
ENGINEERING
STUDIES
PLANNING
INVESTIGATION
EXPERT WITNESS

CHILD DEVELOPMENT
COUNCIL OF
ACADIANA, INC.
OPELOUSAS, LA

FLOOR
PLAN

REV:
SCALE AS NOTED
JOB#: 2030
DATE: 7-2-09
SHEET

A-1

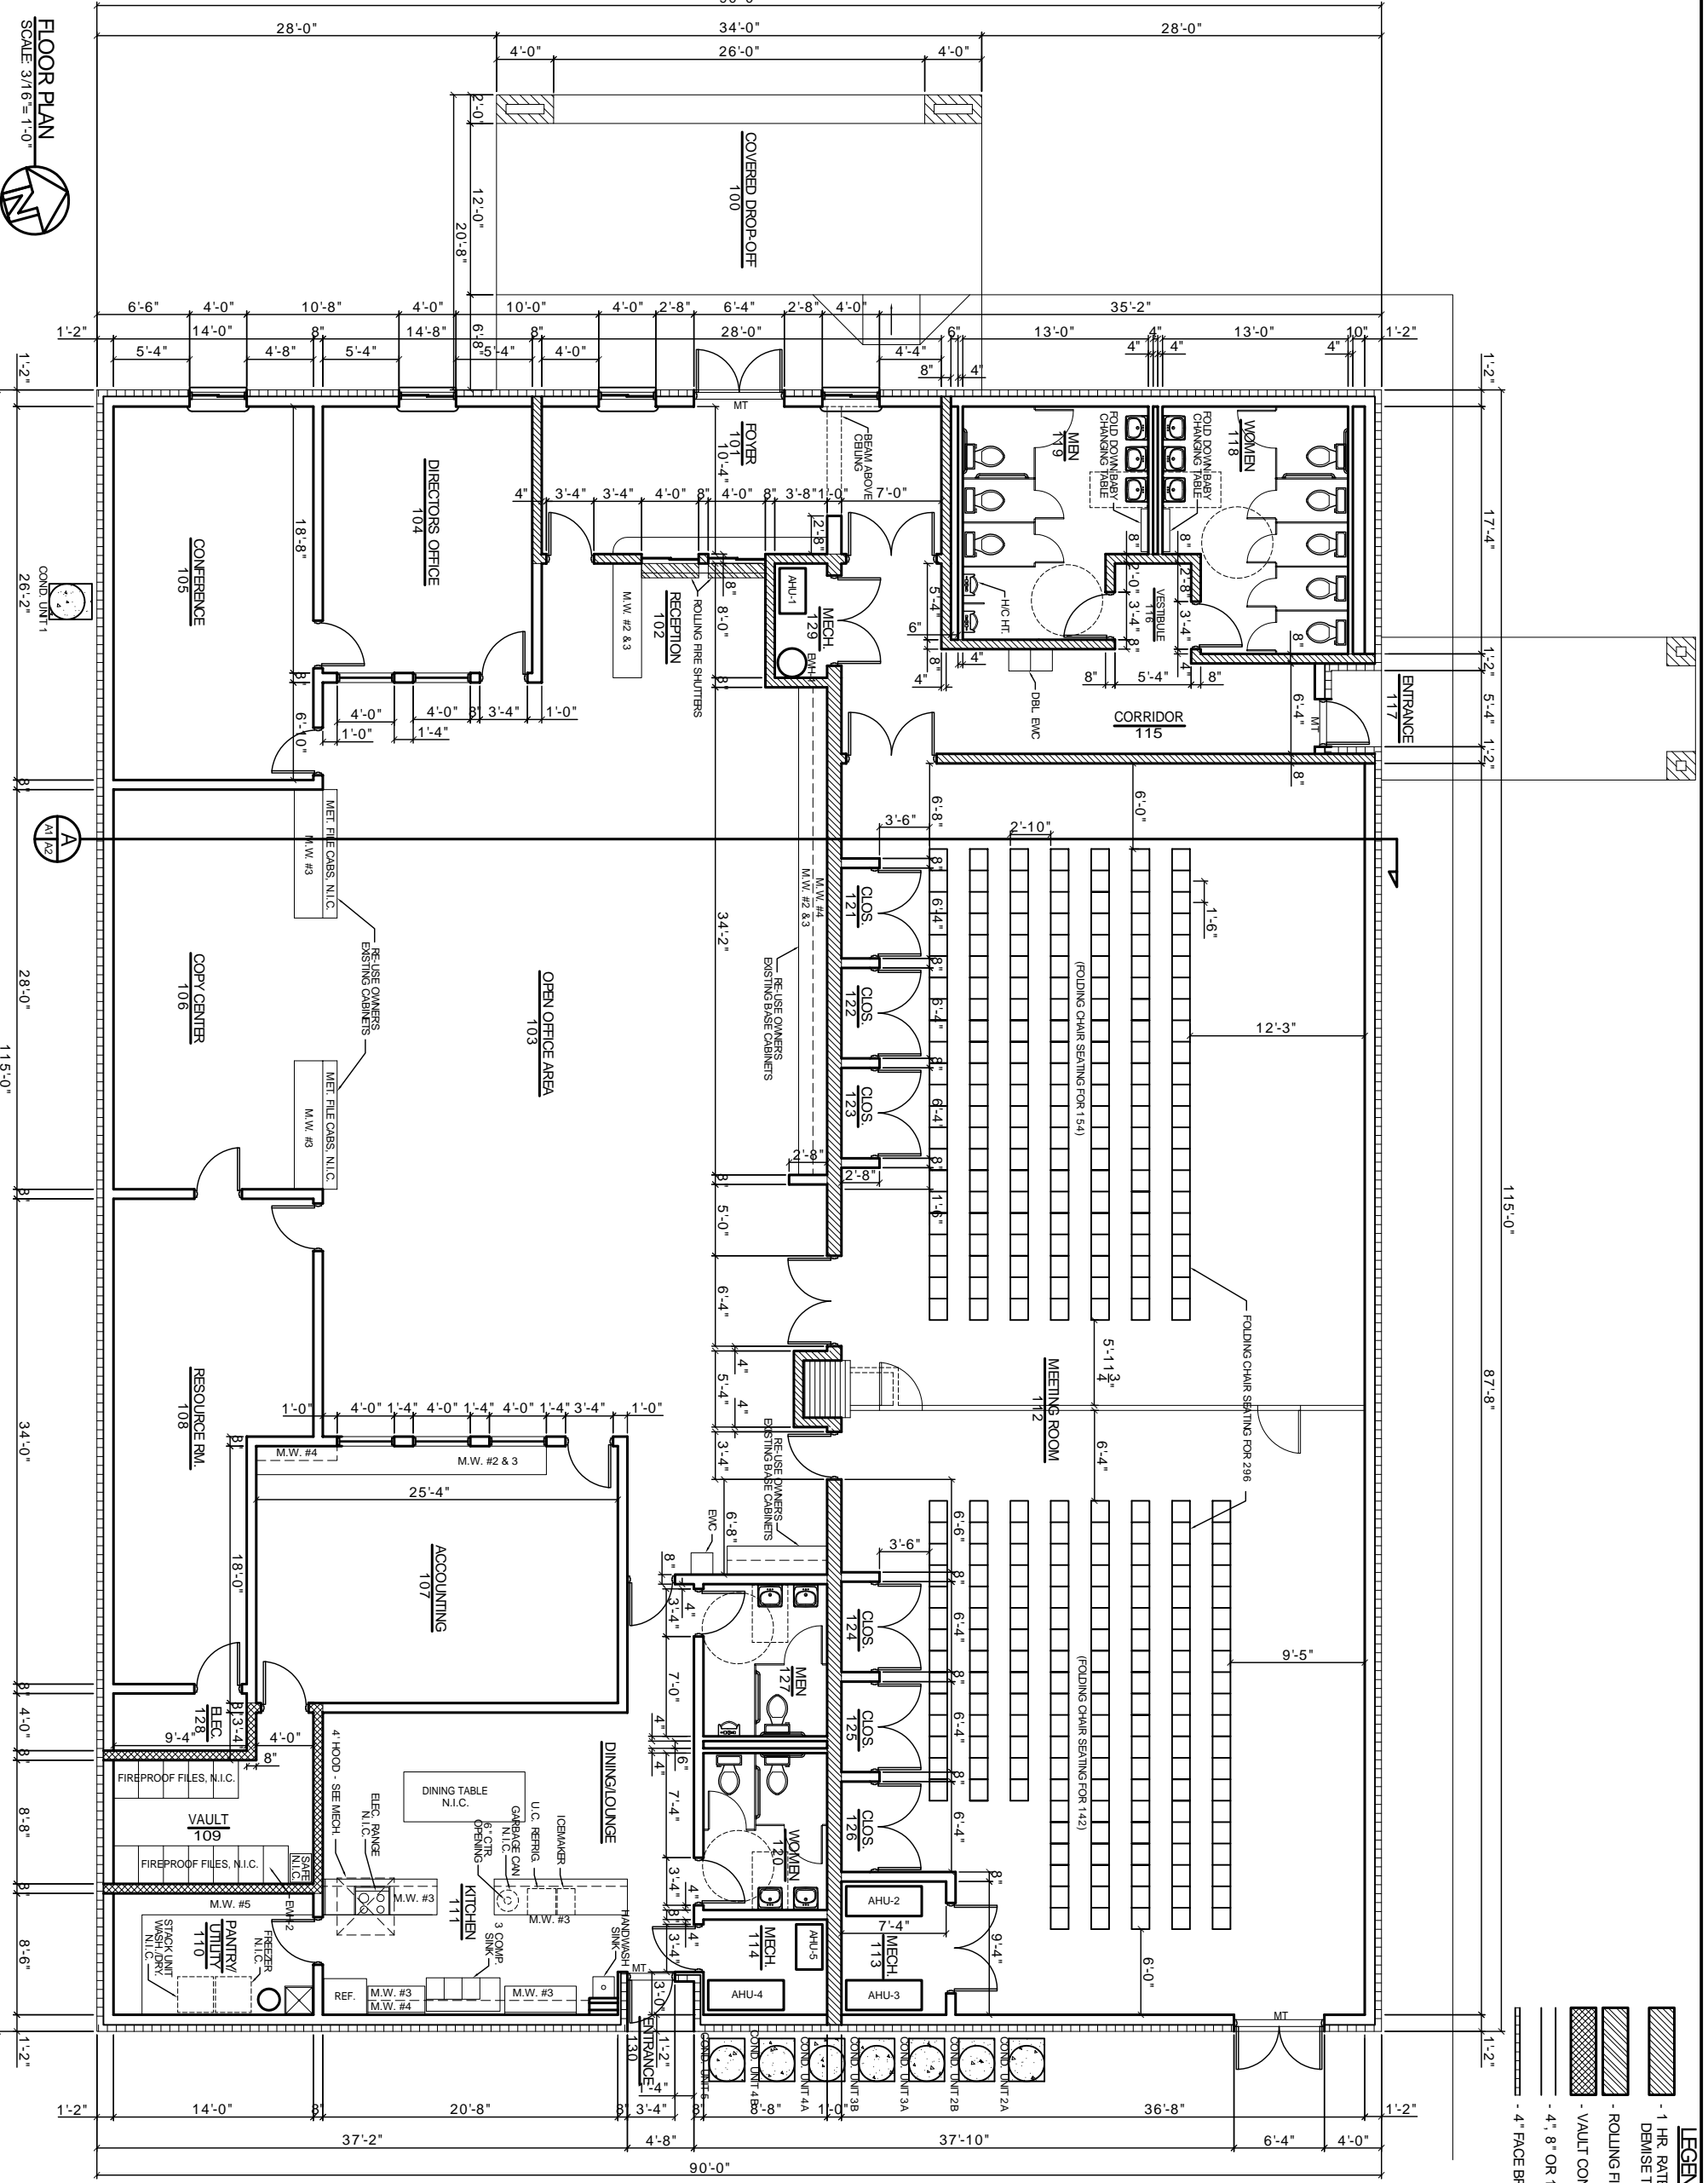

- LEGEND**
- 1 HR. RATED CONST. (UL--)
 - DEMISE TO ROOF DECK
 - ROLLING FIRE SHUTTER
 - VAULT CONSTRUCTION
 - 4", 8" OR 12" CMU
 - 4" FACE BRICK

FLOOR PLAN
SCALE 3/16"=1'-0"

