

DAMMON
ENGINEERING, INC.

CHIEF ENGINEER
EVA METT
DAMMON, P.E.

CHIEF ARCHITECT
ROBERT
WILTSE

1095 FLORIDA AVENUE
SLIDELL, LA, 70438
OFFICE: 985-649-5832
FAX: 985-641-5950

WEBSITE:
WWW.DAMMONENGINEERING.COM
EMAIL:
DAMMONENG@BELLFLOWER.NET

ARCHITECTURE
ENGINEERING
STUDIES
PLANNING
INVESTIGATION
EXPERT WITNESS

**NEW OFFICE
COMPLEX**

CHILD DEVELOPMENT
COUNCIL OF
ACADIANA, INC.
OPELOUSAS, LA

**PAVING
PLAN**

REV:

SCALE: AS NOTED


JOB#: 2030

DATE: 7-2-09

SHEET

OF

C-4

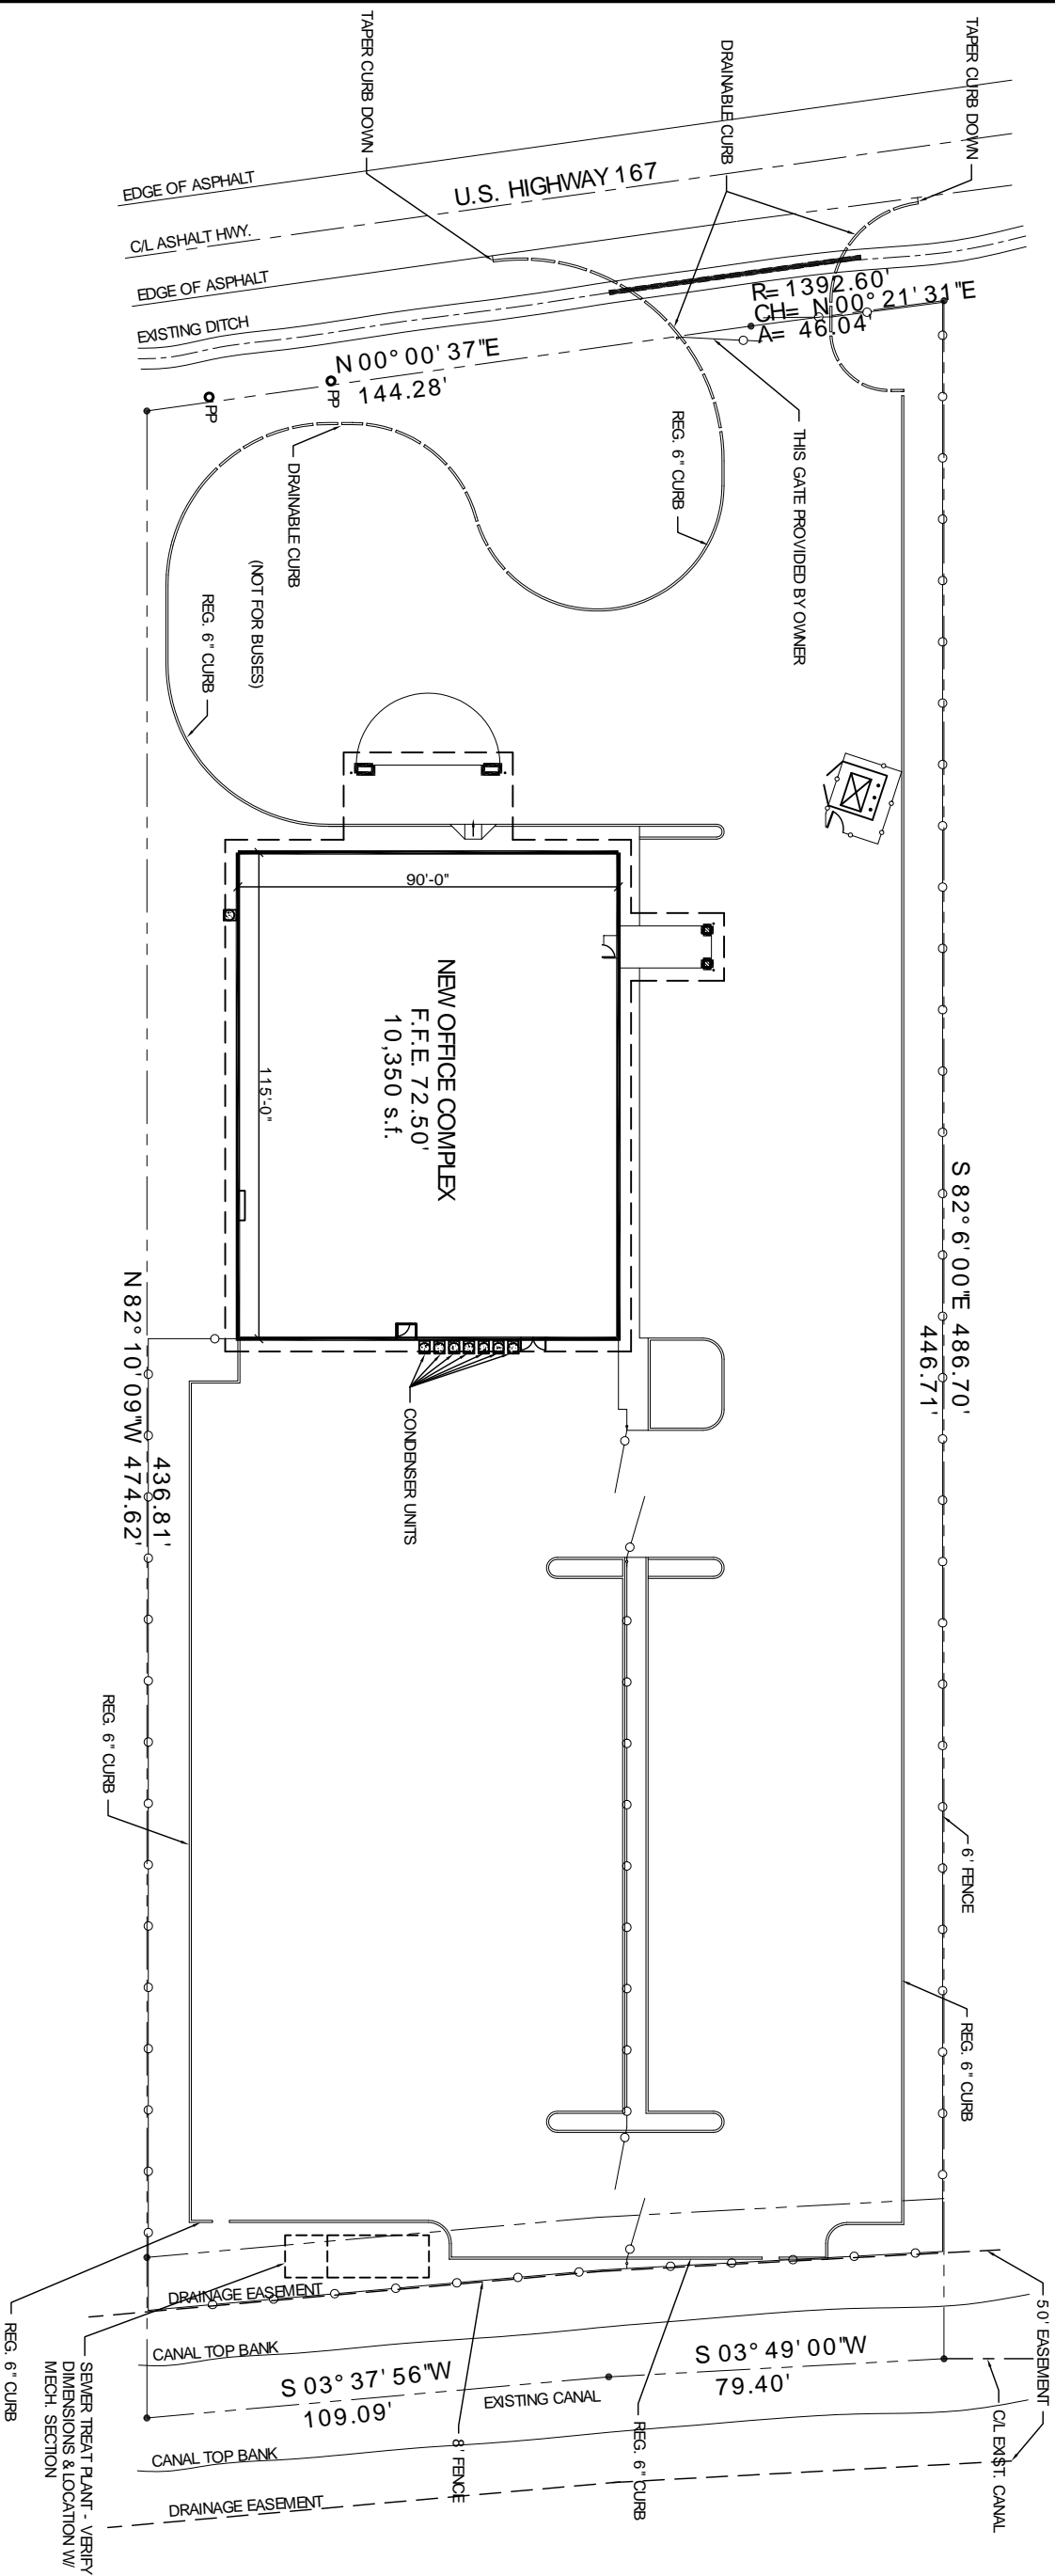

PAVING PLAN
SCALE 1"=20'-0"

- LEGEND**
- - - - - PROPERTY LINE
 - NEW BUILDING OUTLINE
 - ○ ○ ○ ○ NEW SECURITY FENCE