

**DAMMON ENGINEERING, INC.**  
 CHIEF ENGINEER  
 EMETT DAMMON, P.E.

CHIEF ARCHITECT  
 ROBERT WILTSE

1095 FLORIDA AVENUE  
 SUITE 1100, LA 70458  
 OFFICE: 985-649-5832  
 FAX: 985-641-5950


WWW.DAMMONENGINEERING.COM  
 DMAIL: DAMMONENG@BELL.SOUTH.NET

ARCHITECTURE  
 ENGINEERING  
 STUDIES  
 PLANNING  
 INVESTIGATION  
 EXPERT WITNESS

CHILD DEVELOPMENT  
 COUNCIL OF  
 ACADIANA, INC.  
 OPELOUSAS, LA

**FLOOR PLAN**

REV:	
SCALE:	AS NOTED
JOB#:	2030
DATE:	10-7-09
SHEET	A-1

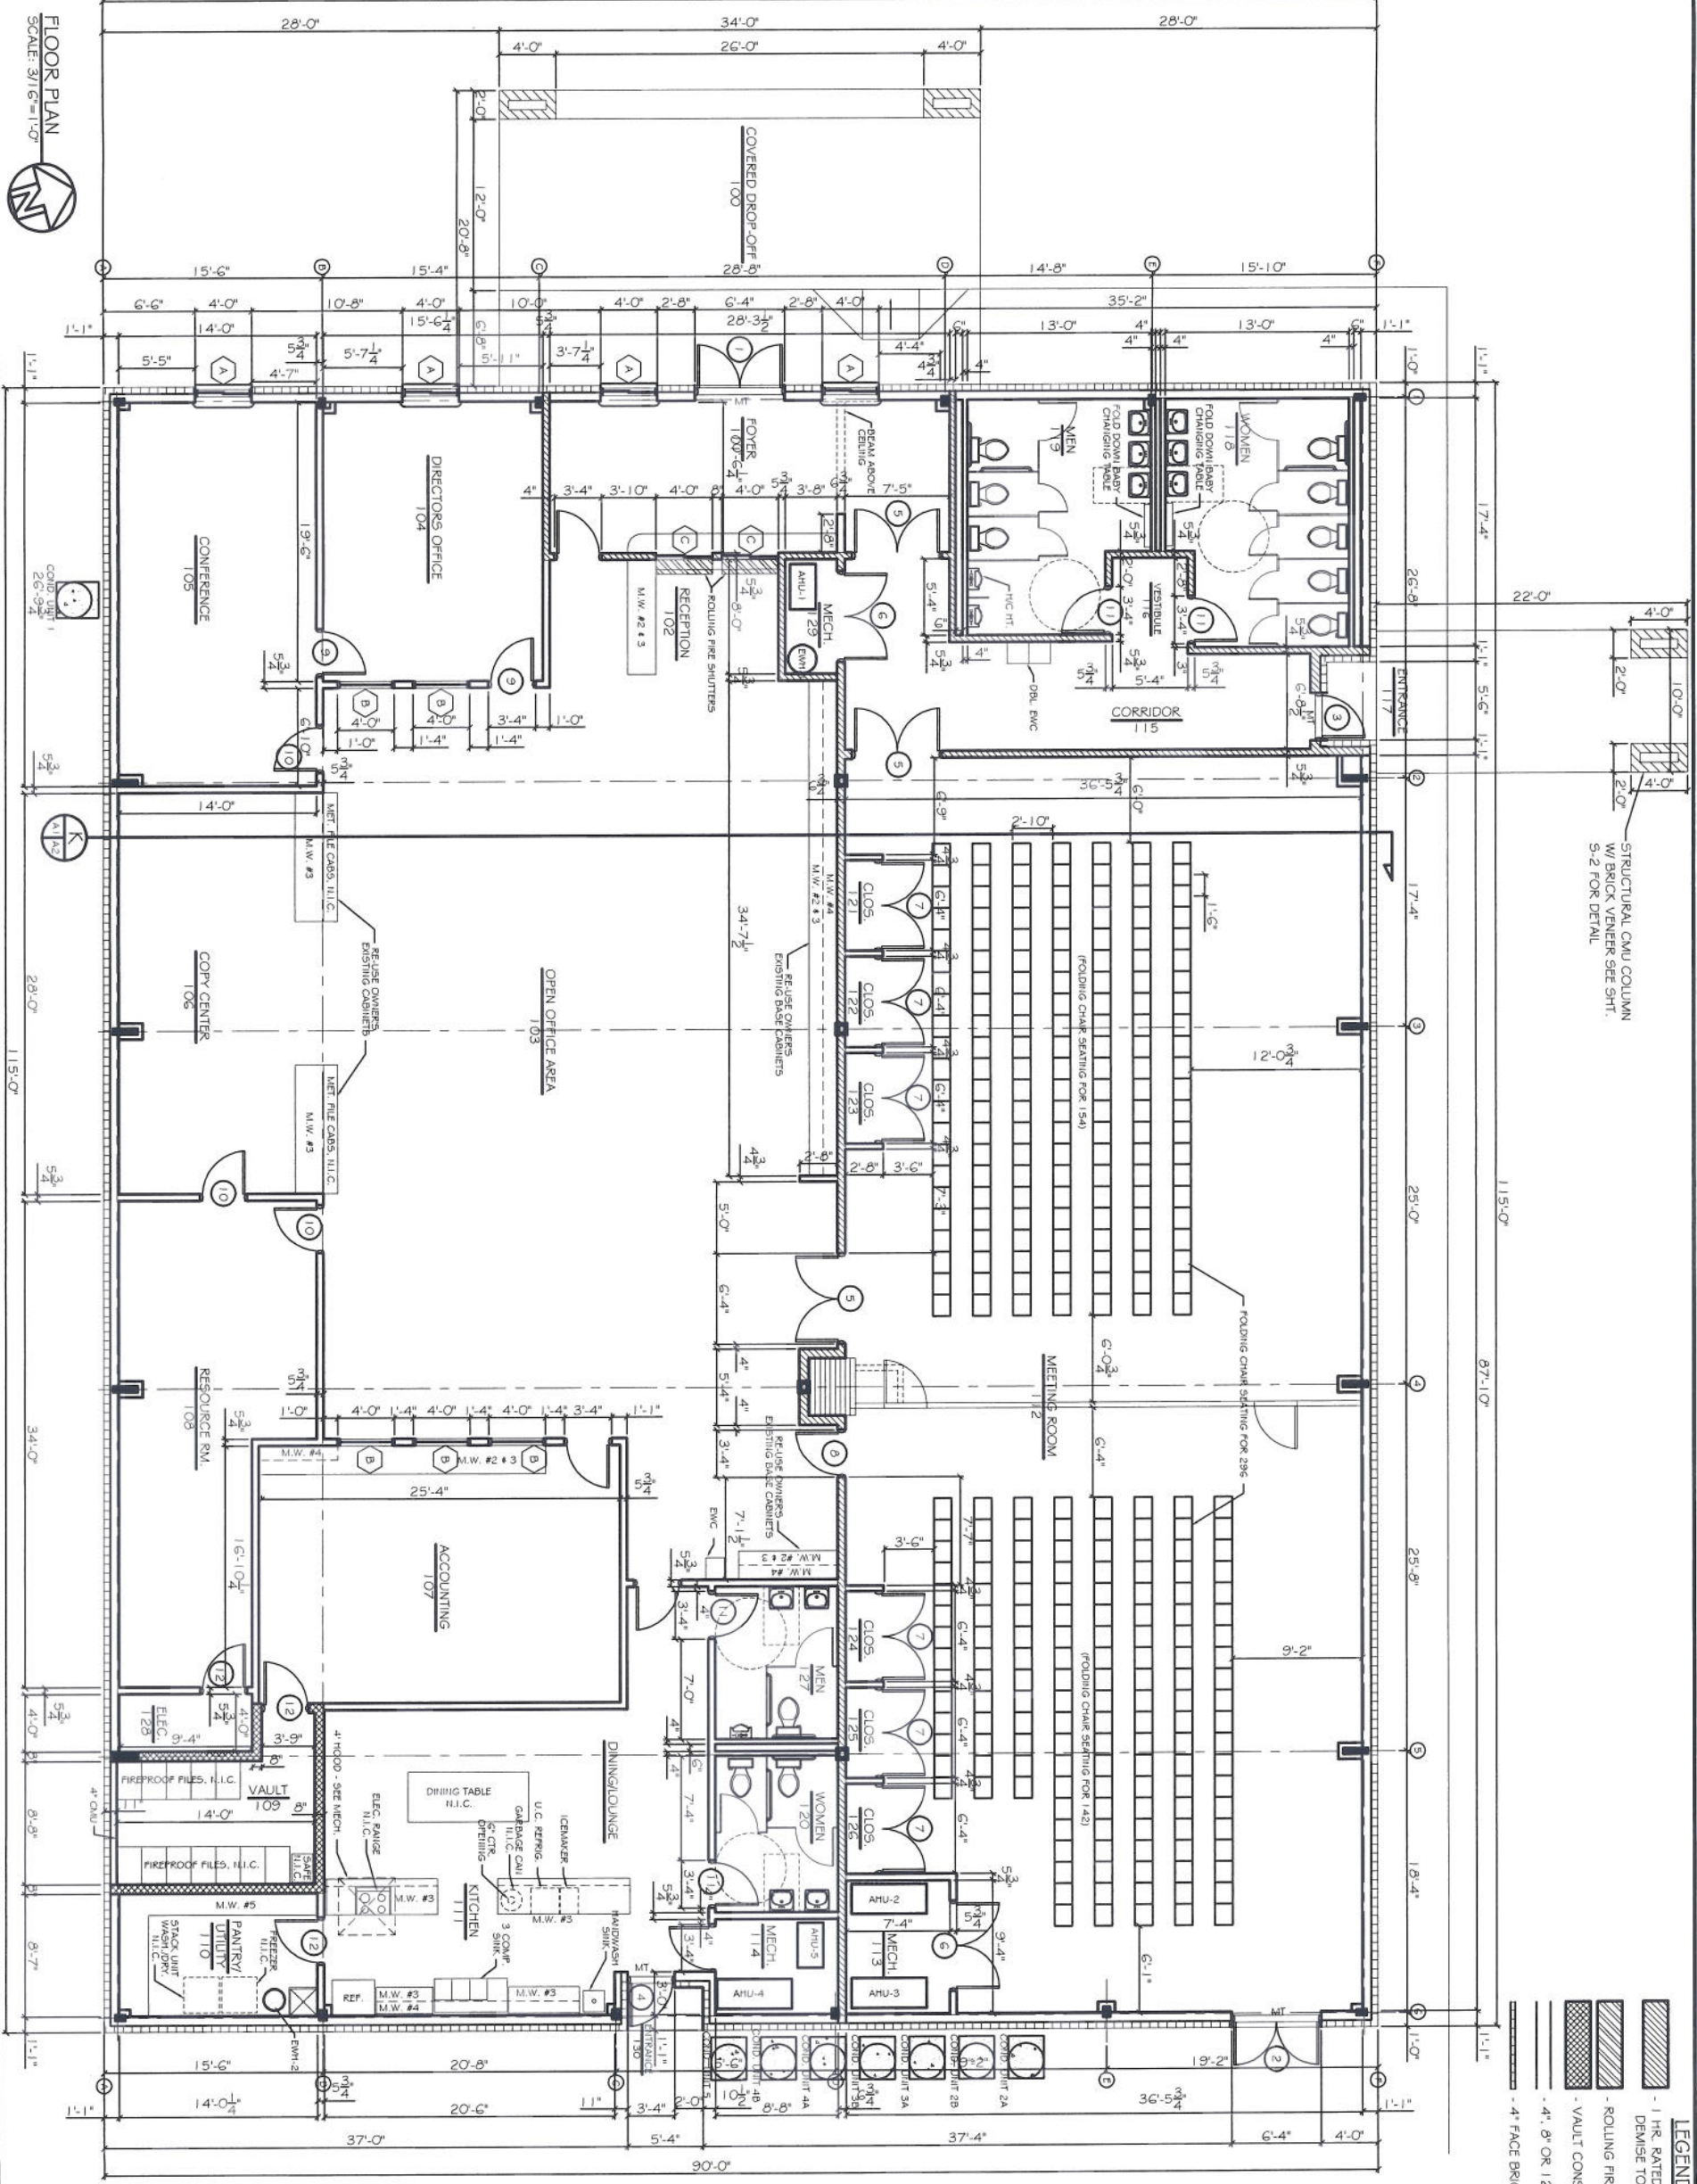

- LEGEND**
- 1 HR. RATED CONST. (UL--)
  - DEMISE TO ROOF DECK
  - ROLLING FIRE SHUTTER
  - VAULT CONSTRUCTION
  - 4" FACE BRICK

FLOOR PLAN  
 SCALE: 3/16"=1'-0"

