

DAMMON
ENGINEERING, INC.

CHIEF ENGINEER
EMMETT
DAMMON, P.E.
CHIEF ARCHITECT
ROBERT
WILTSE

1095 FLORIDA AVENUE
SUDDILL, LA. 70456
OFFICE: 985-649-5832
FAX: 985-641-5950

WEBSITE:
WWW.DAMMONENGINEERING.COM
EMAIL:
DAMMONENG@Bellsouth.net


ARCHITECTURE
ENGINEERING
STUDIES
PLANNING
INVESTIGATION
EXPERT WITNESSES

**NEW OFFICE
ADDITION**

CHILD DEVELOPMENT
COUNCIL OF
ACADIANA, INC.
OPELOUSAS, LA

**SITE PLAN
OPTION #2**

REV:	
SCALE:	AS NOTED
JOB#:	2030
DATE:	6-15-09
SHEET	

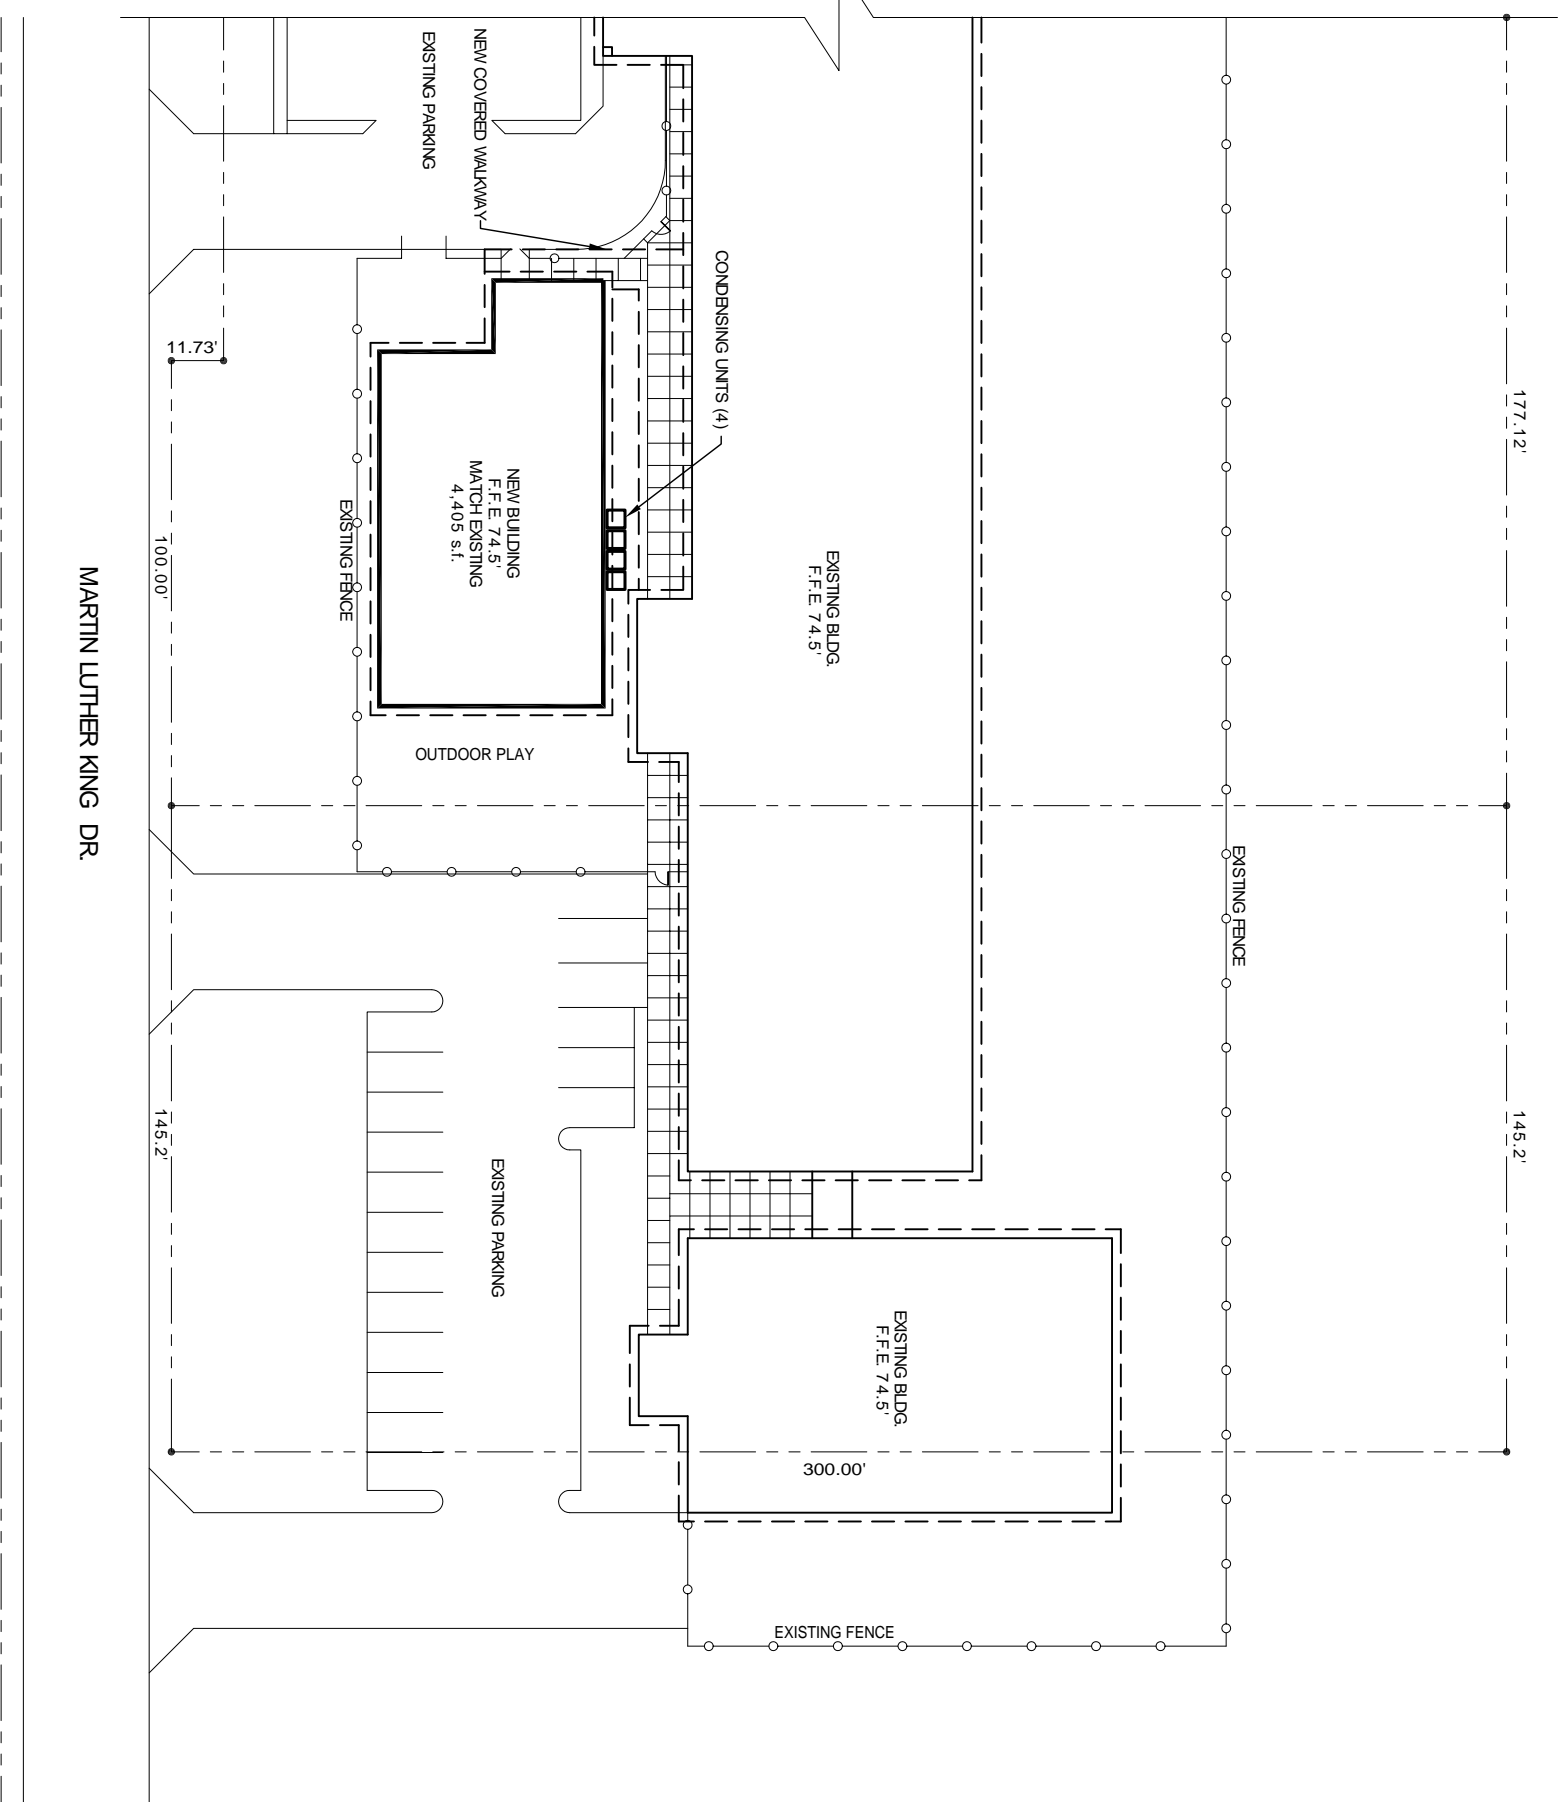

SITE PLAN - OPTION #2
SCALE: 1"=20'-0"



LEGEND

	- PROPERTY LINE
	- NEW BUILDING OUTLINE
	- NEW SECURITY FENCE

C-2

OF