

DAMMON
ENGINEERING, INC.

CHIEF ENGINEER
EMMETT
DAMMON, P.E.

CHIEF ARCHITECT
ROBERT
WILTSE

1095 FLORIDA AVENUE
SLIDELL, LA. 70456
OFFICE: 985-649-5832
FAX: 985-641-5950

WEBSITE:
WWW.DAMMONENGINEERING.COM
EMAIL:
DAMMONENG@BELLSOUTH.NET


ARCHITECTURE
ENGINEERING
STUDIES
PLANNING
INVESTIGATION
EXPERT WITNESS

**CLASSROOM
ADDITION
AT OPHSC**

CHILD DEVELOPMENT
COUNCIL OF
ACADIANA, INC.
OPELOUSAS, LA

**PRELIMINARY
SITE PLAN**

REV:	
SCALE:	AS NOTED
JOB#:	
DATE:	8-2-10
SHEET	
OF	C-1

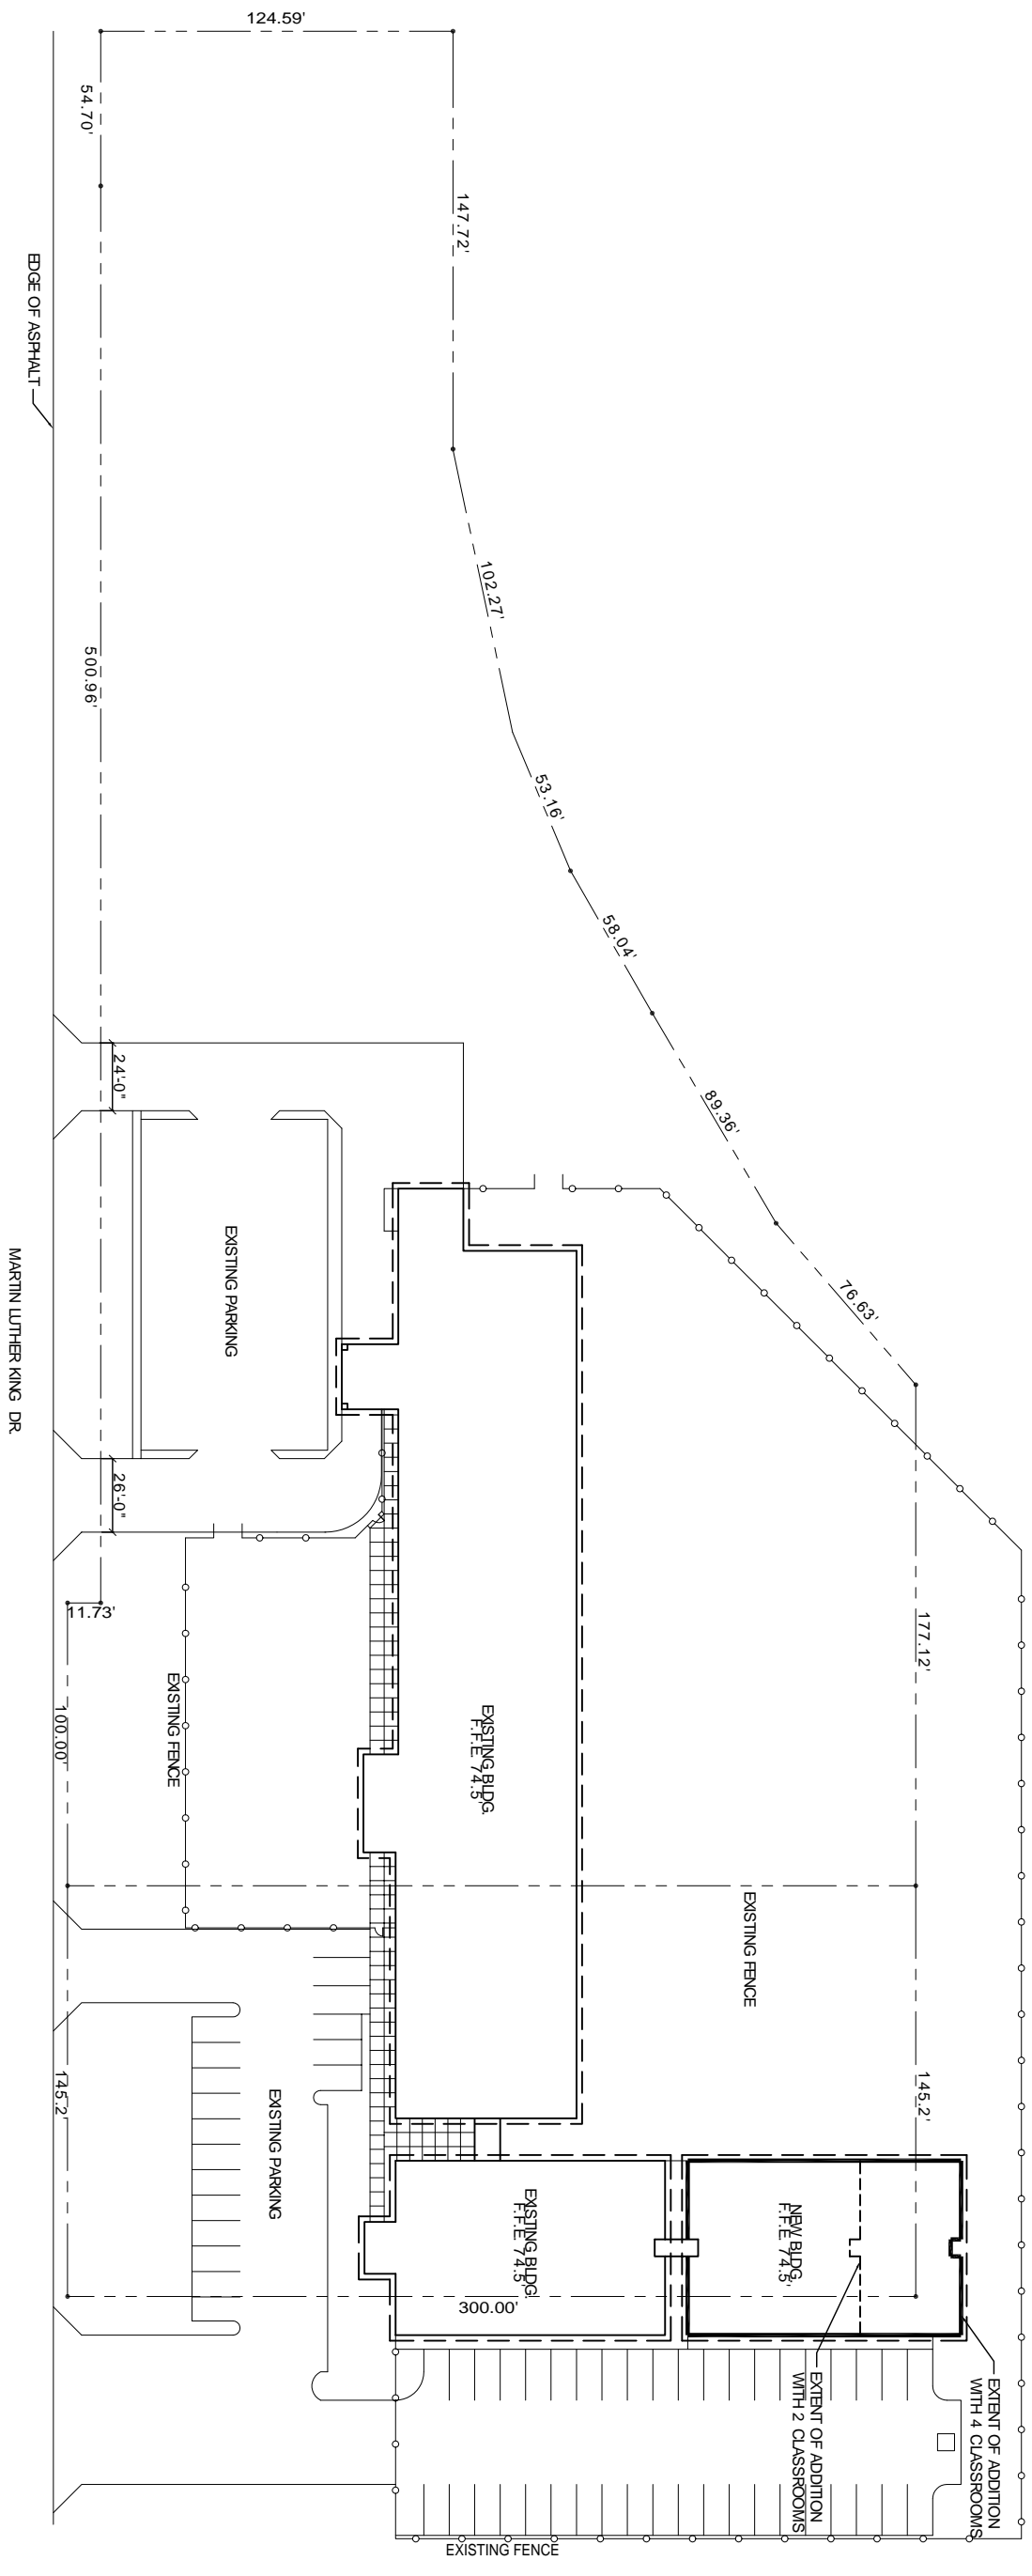

PRELIM. SITE PLAN
SCALE: 1" = 30'-0"



LEGEND

	- PROPERTY LINE
	- NEW BUILDING OUTLINE
	- NEW SECURITY FENCE