




2 CANOPY ELEVATION - S. LOPEZ STREET
A0.11 SCALE: 1/8" = 1'-0"

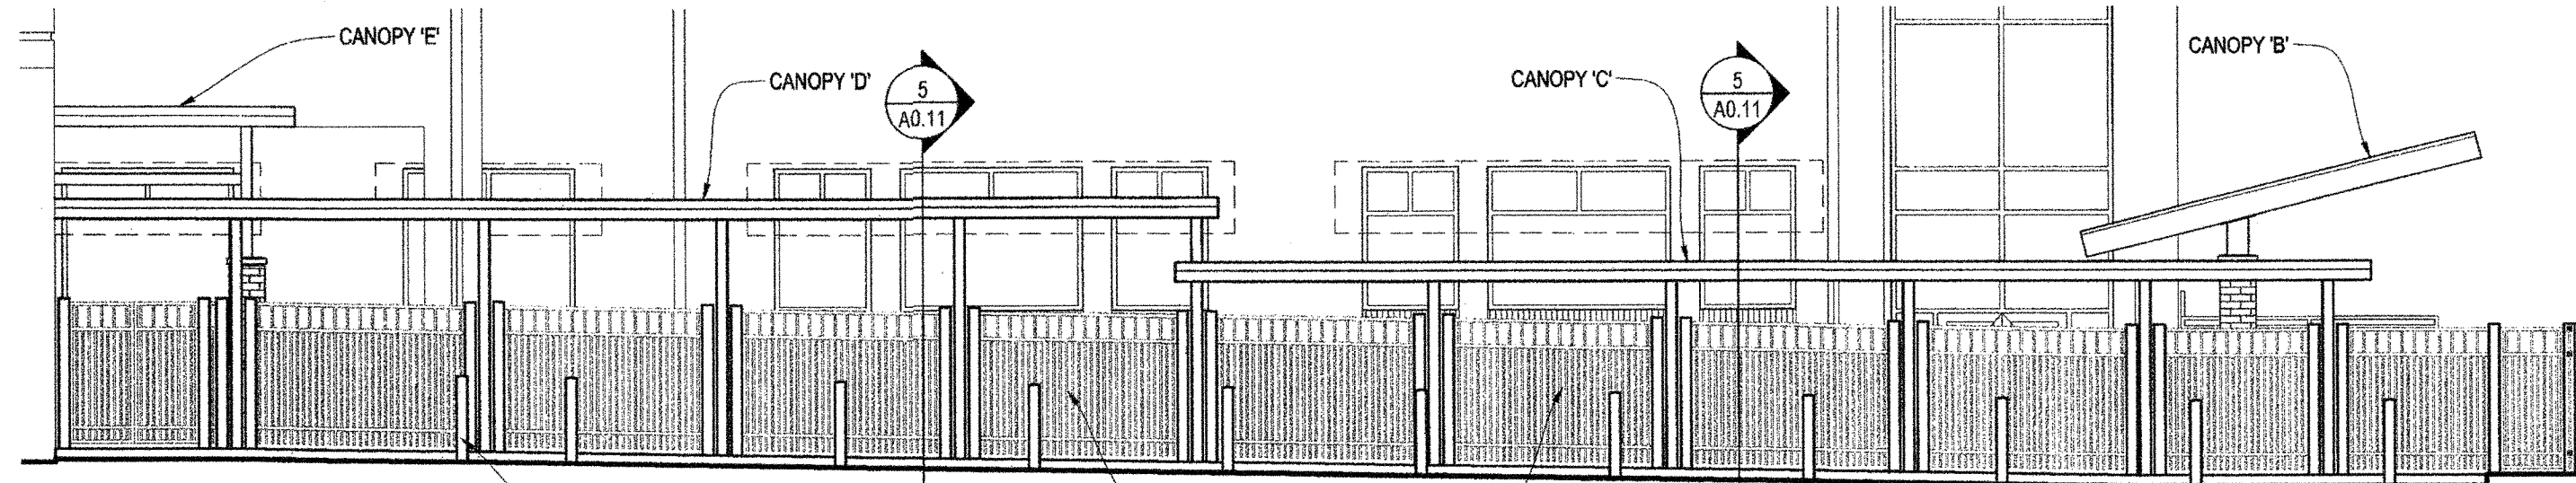


3 CANOPY ELEVATION - PALMYRA STREET
A0.11 SCALE: 1/8" = 1'-0"

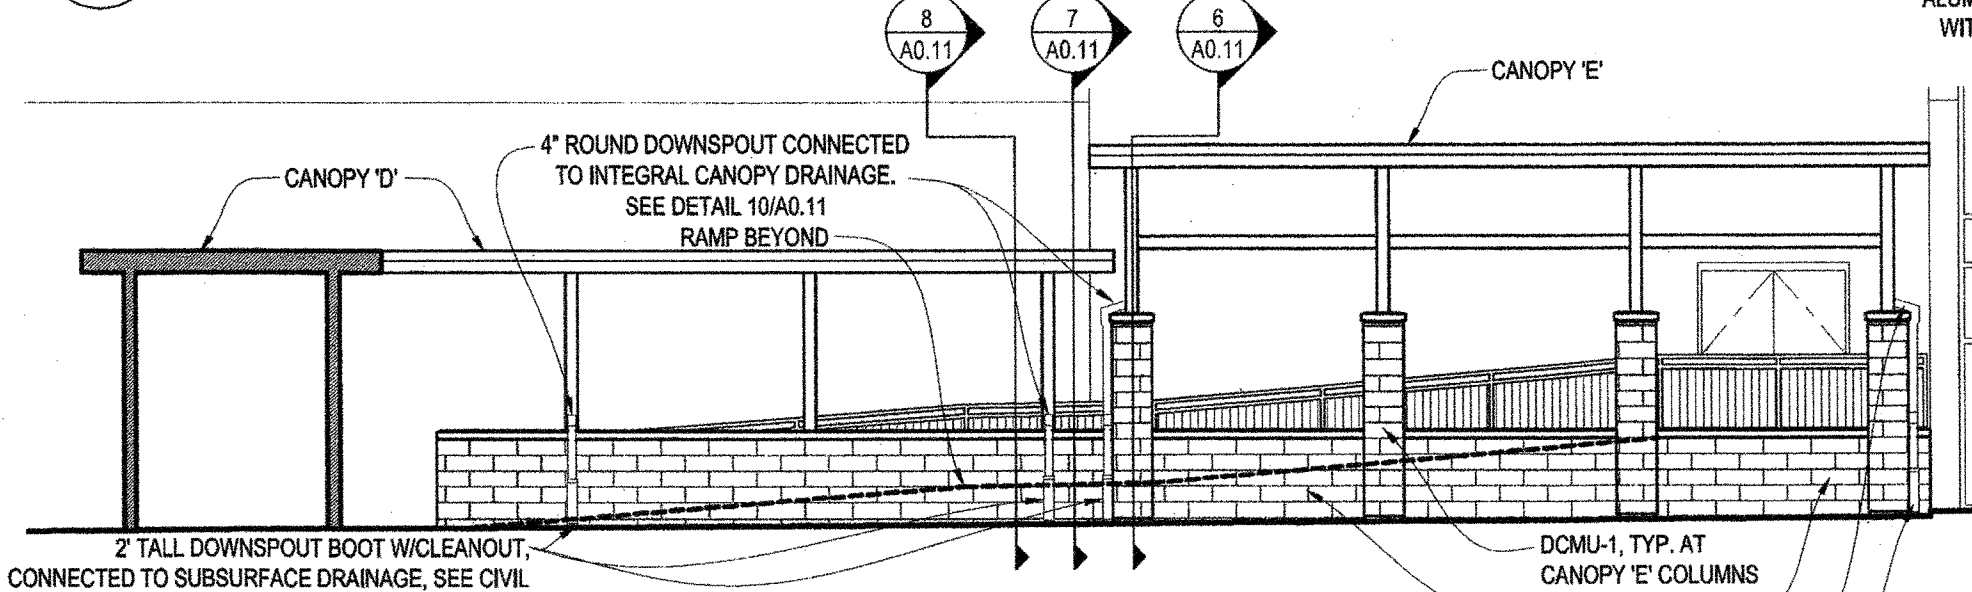


4 CANOPY ELEVATION - PLAY AREA
A0.11 SCALE: 1/8" = 1'-0"

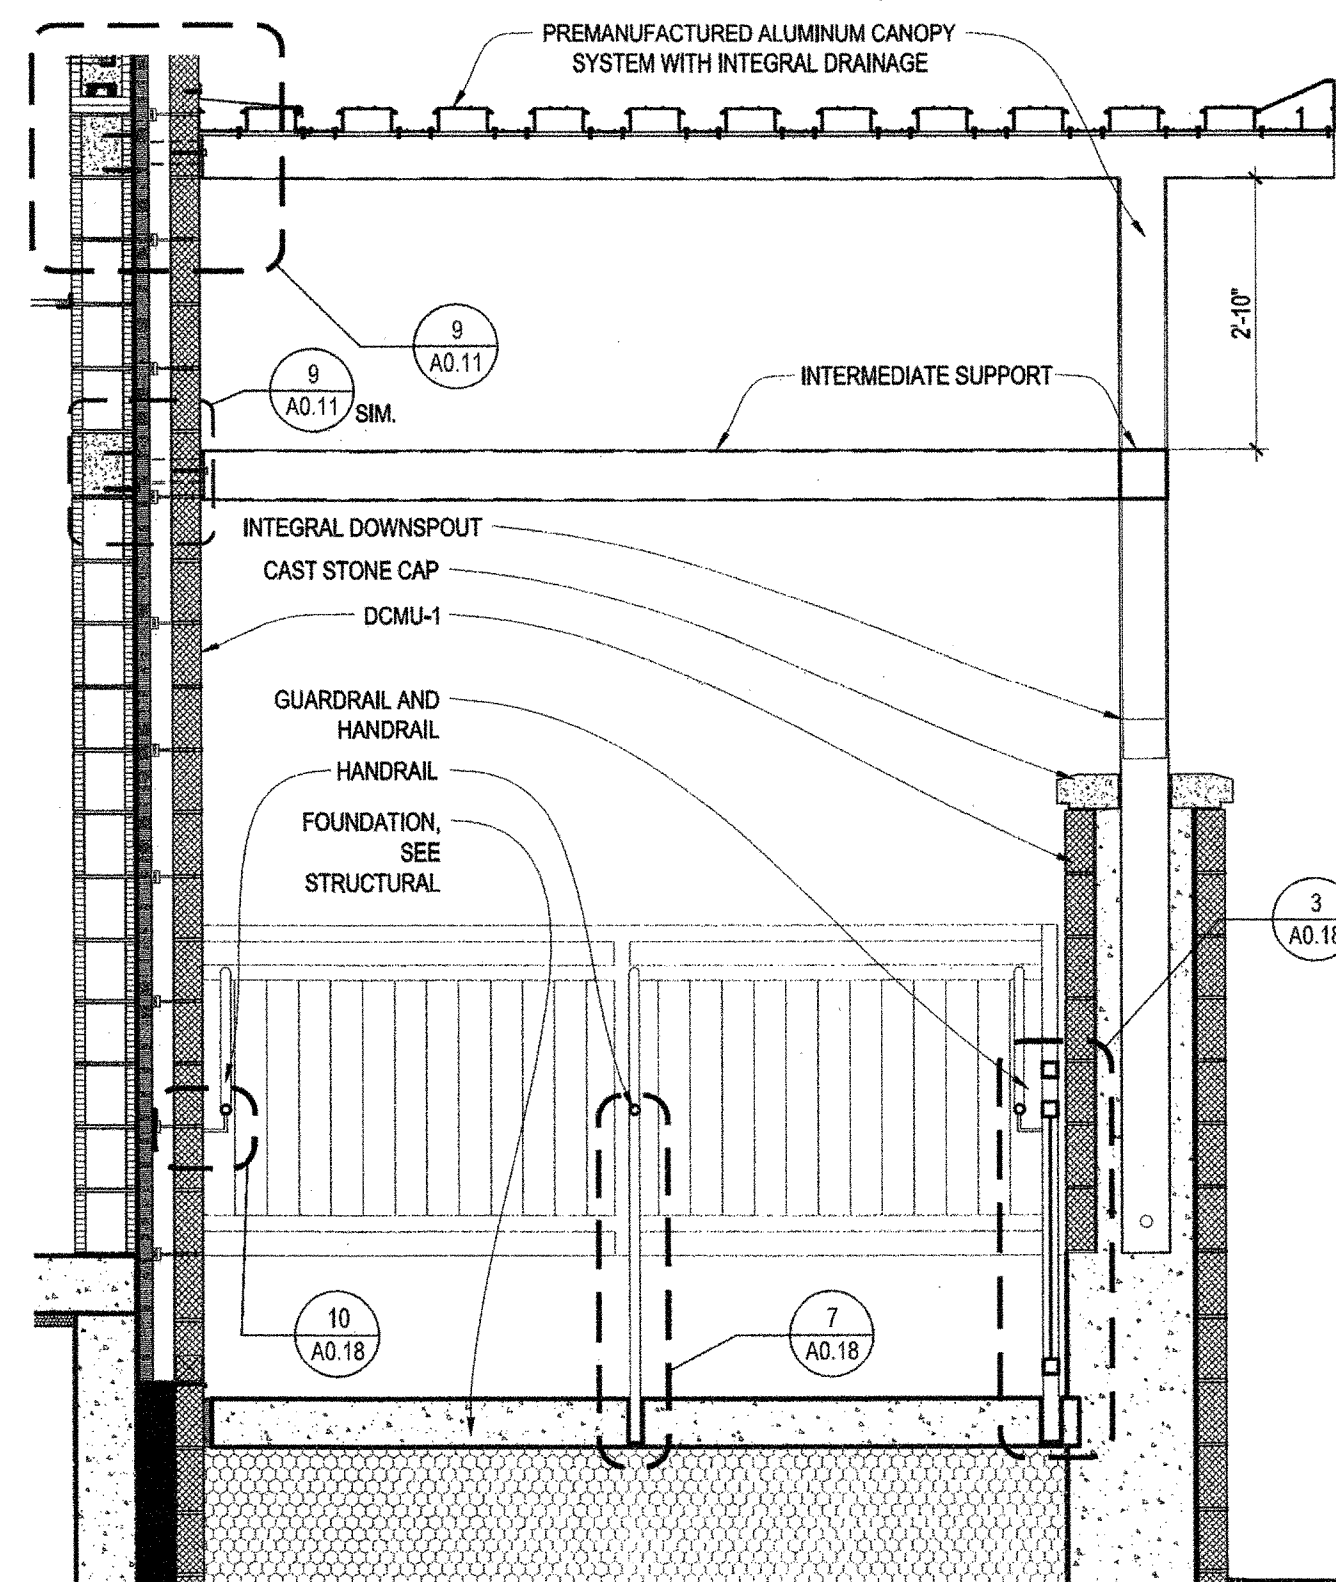


6 CANOPY SECTION
A0.11 SCALE: 1/2" = 1'-0"

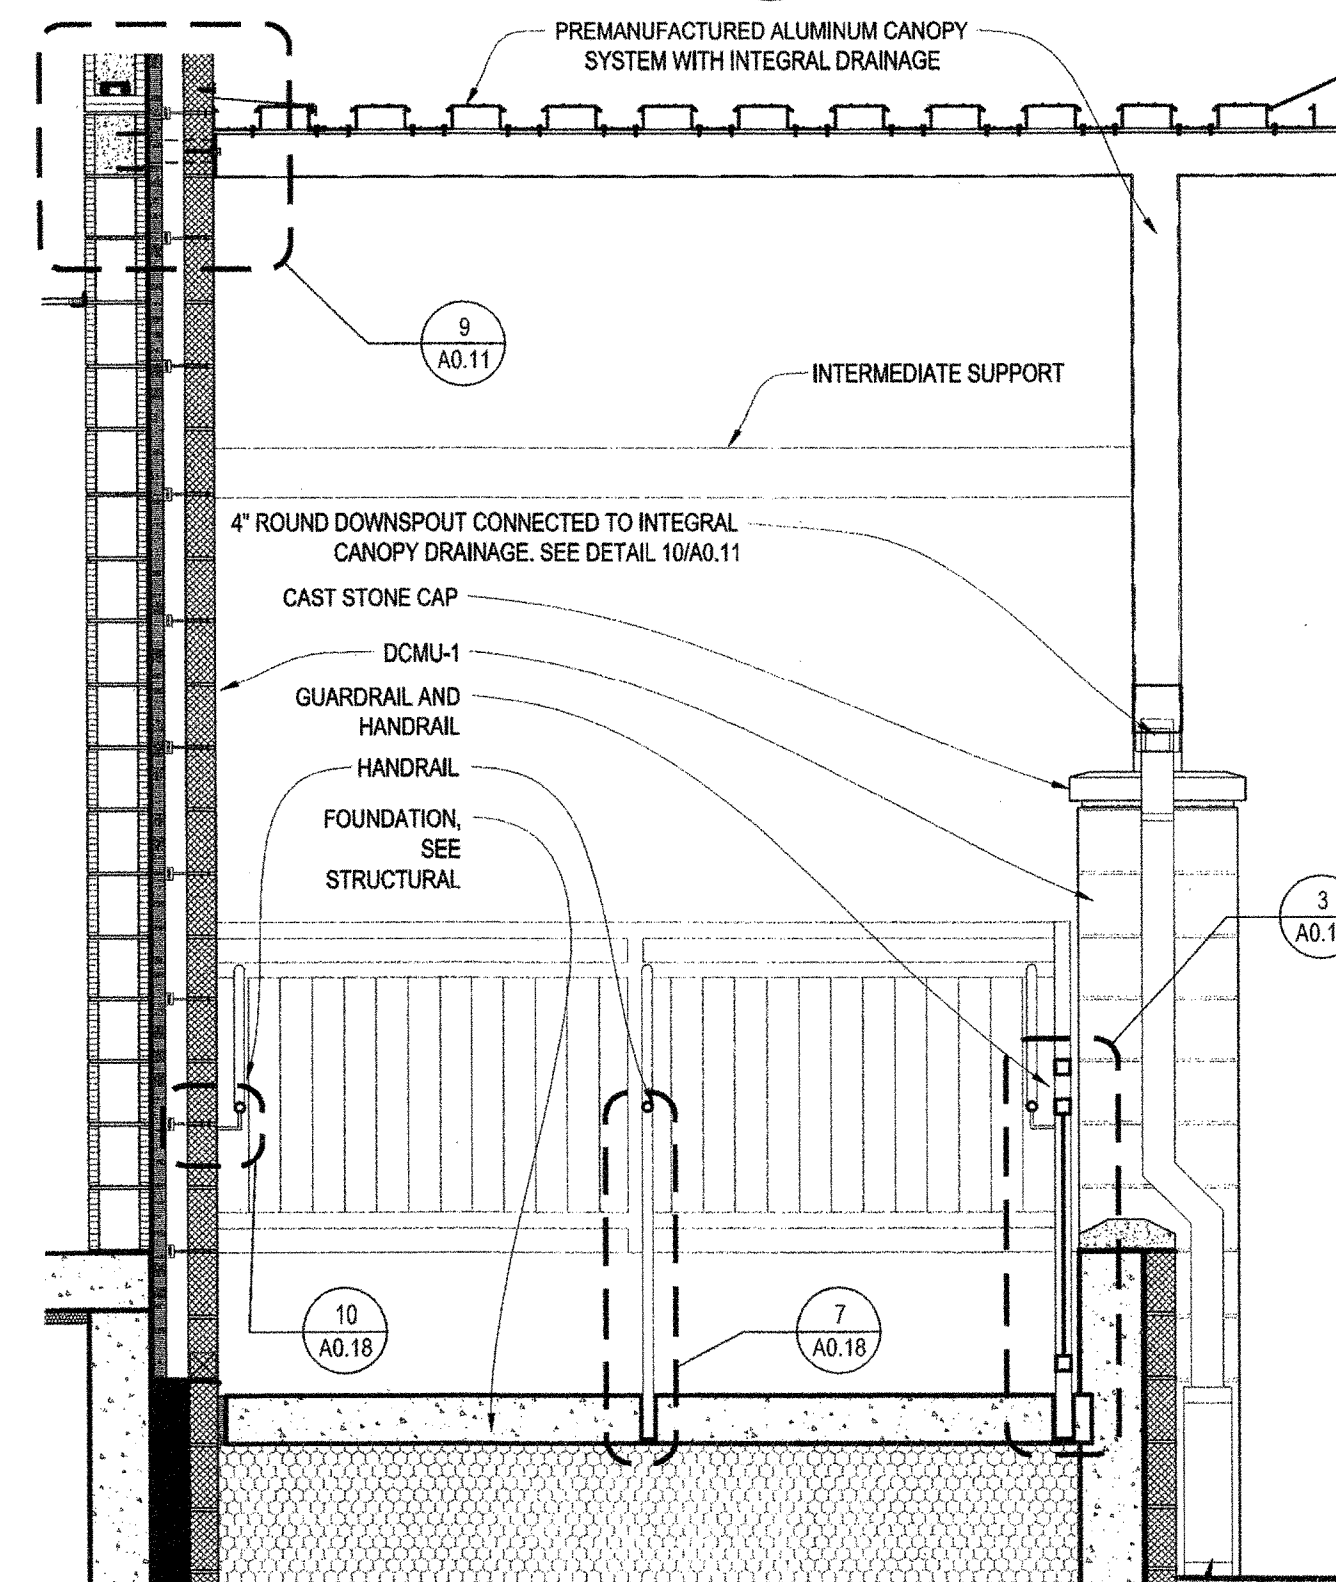


7 CANOPY SECTION
A0.11 SCALE: 1/2" = 1'-0"

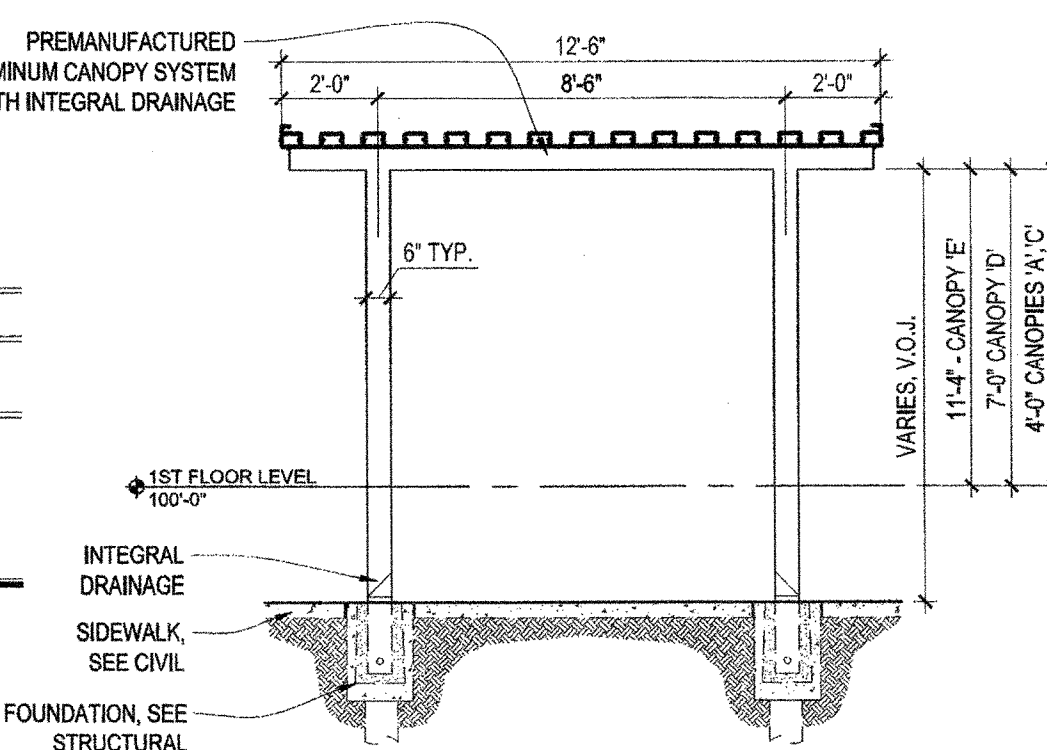


5 CANOPY SECTION, TYP.
A0.11 SCALE: 1/4" = 1'-0"

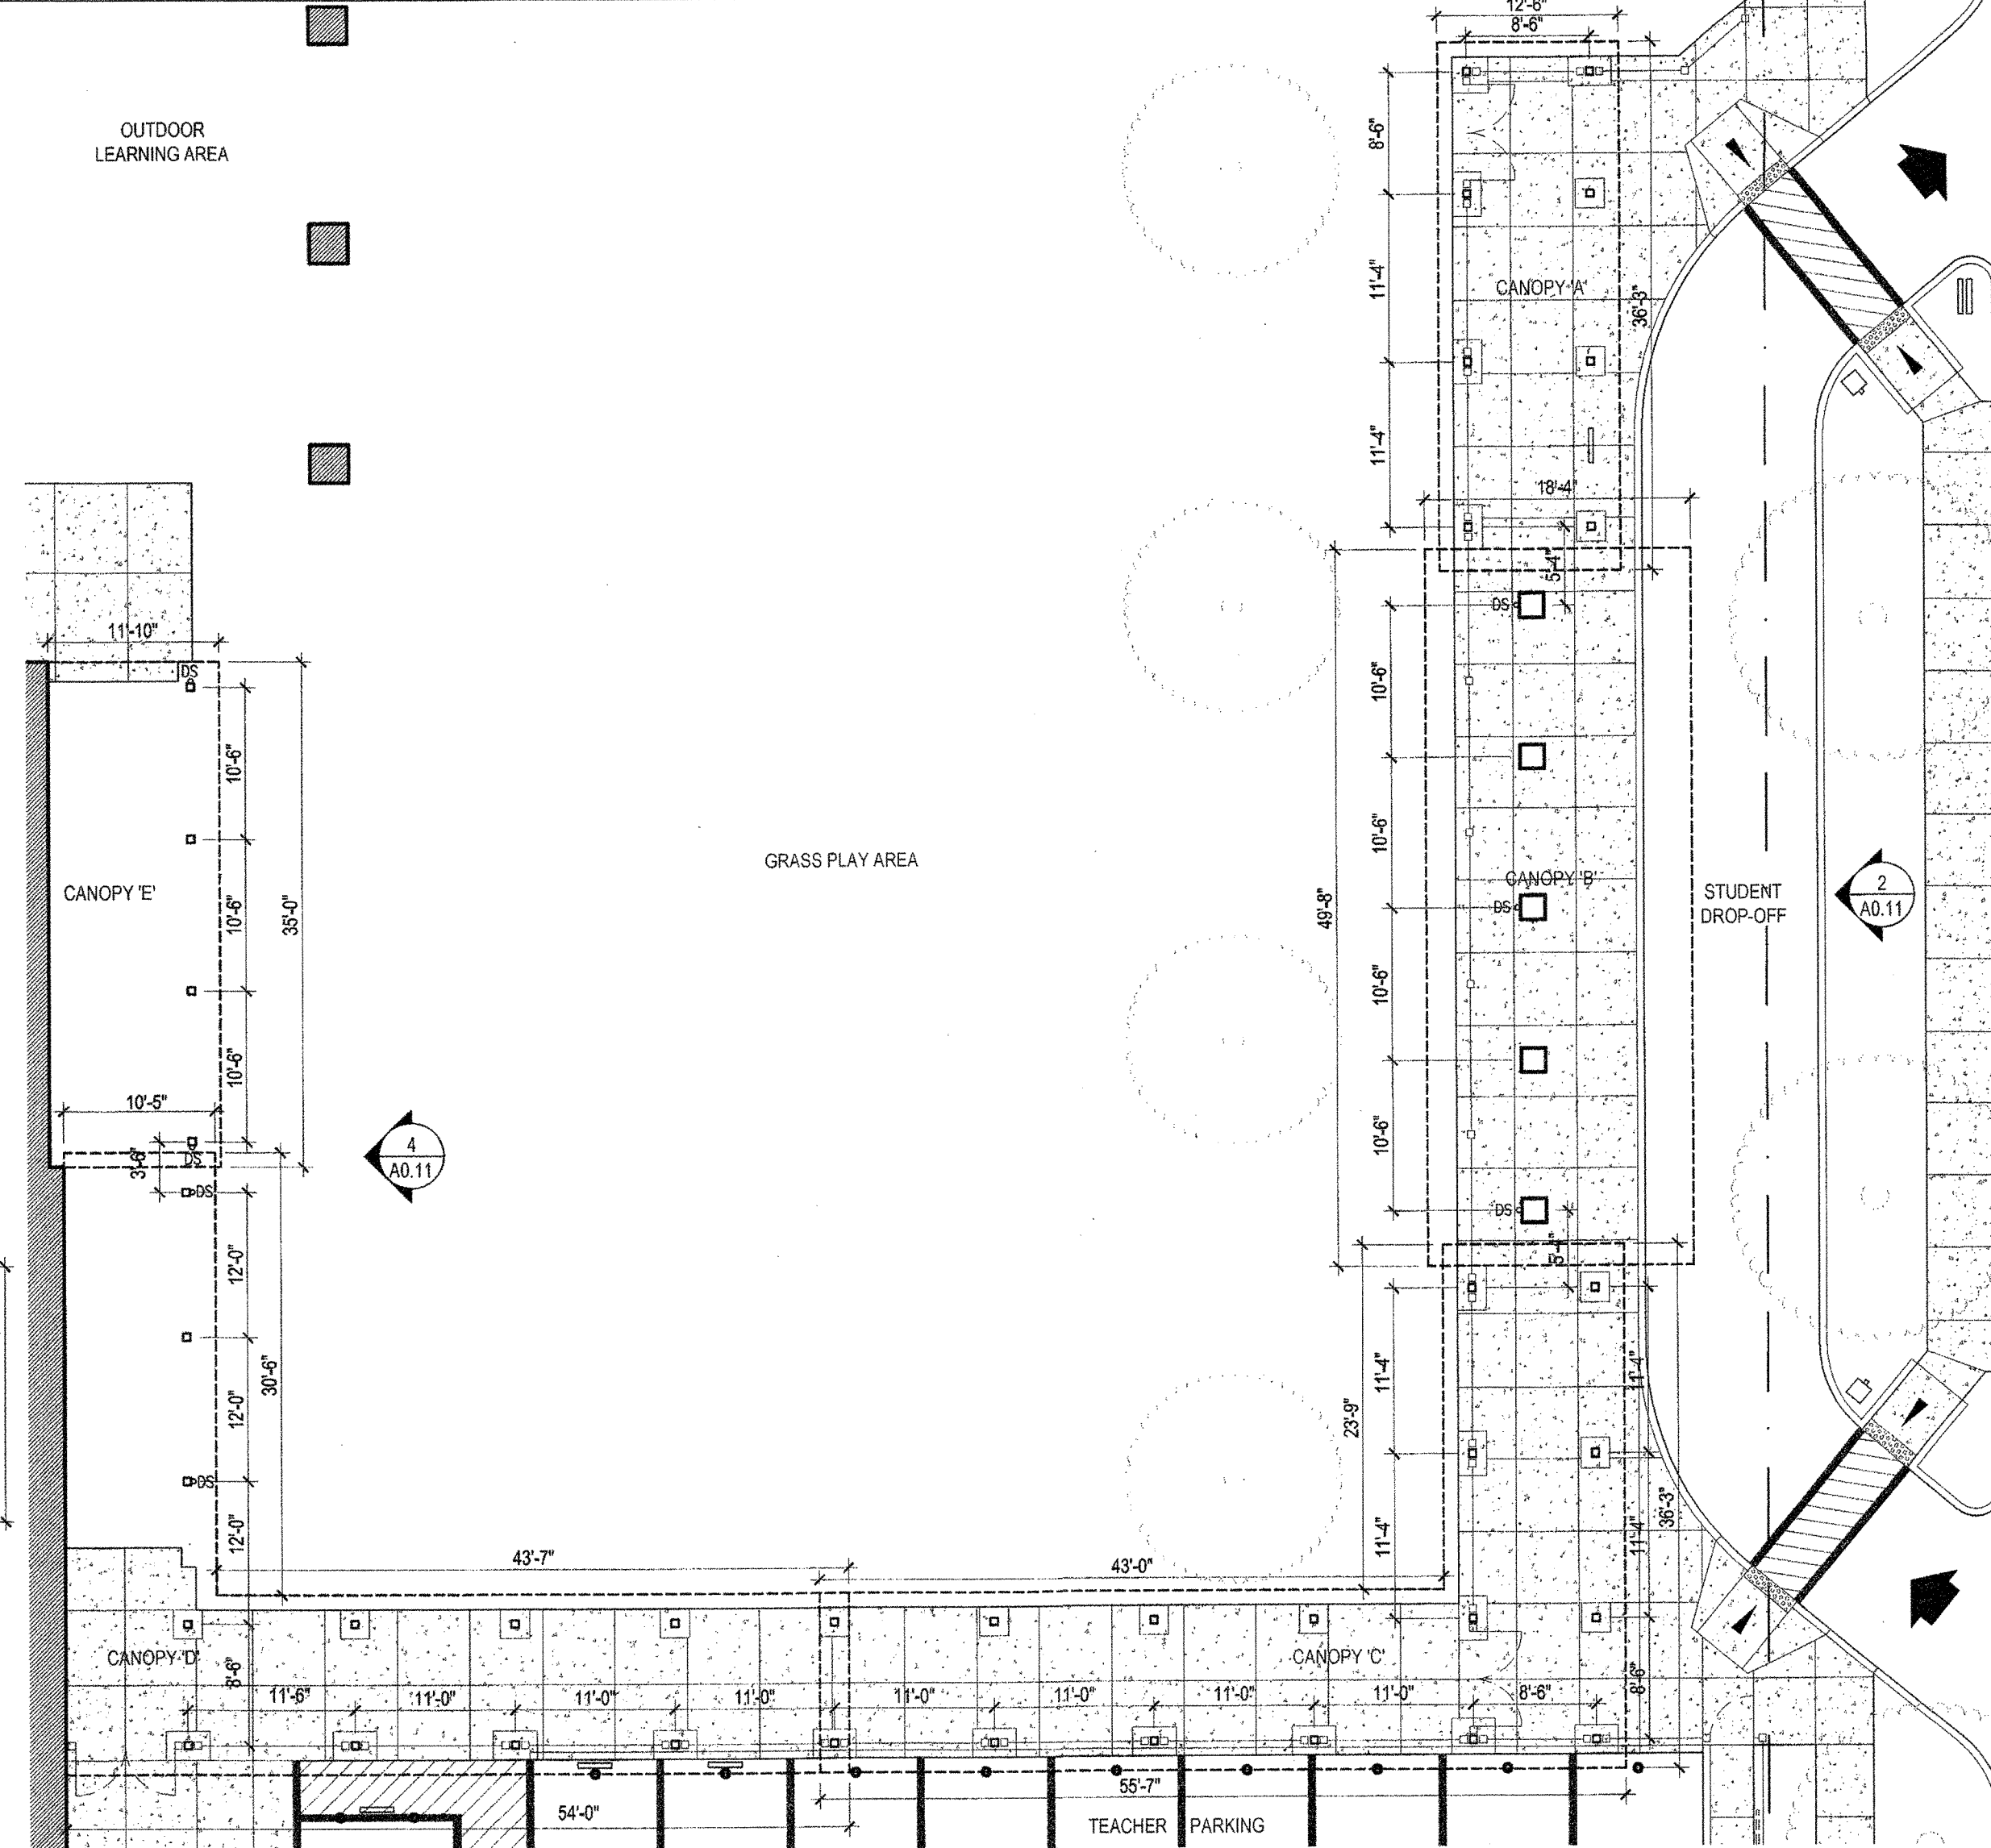

1 PARTIAL SITE PLAN - CANOPIES
A0.11 SCALE: 3/32" = 1'-0"

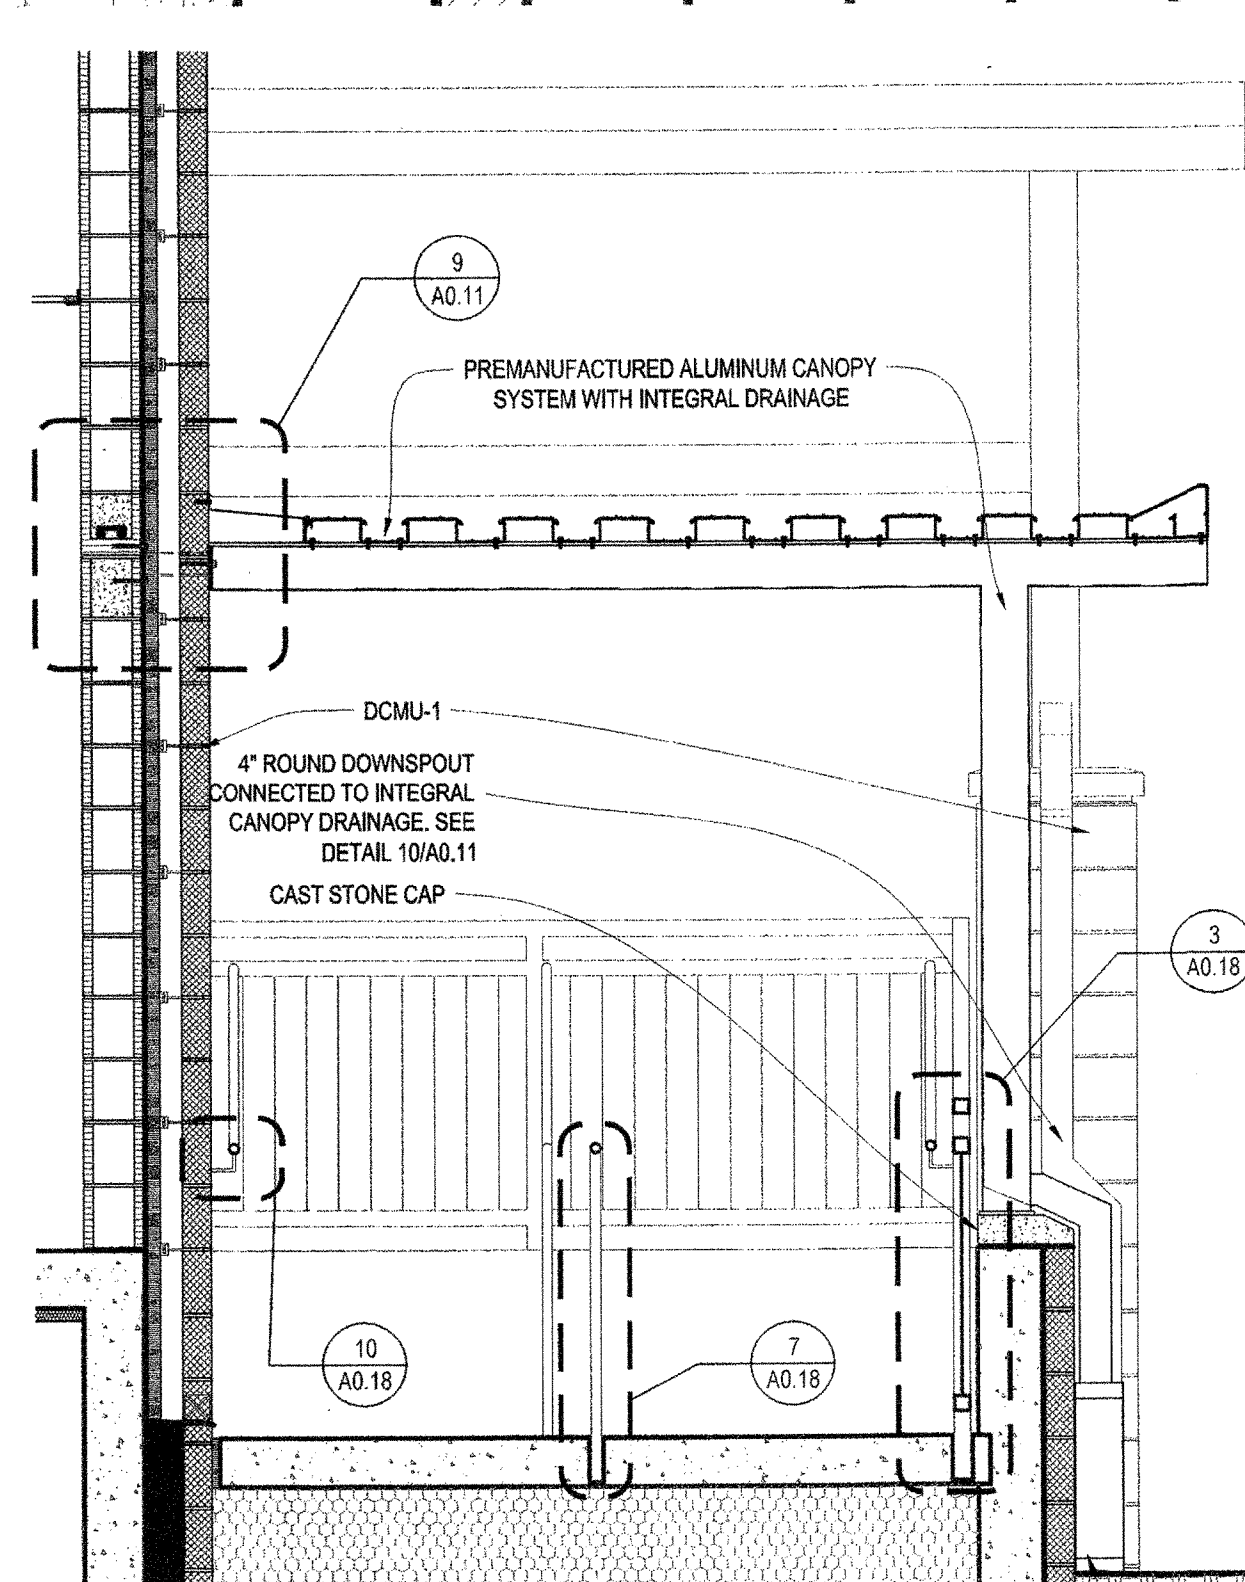

8 CANOPY SECTION
A0.11 SCALE: 1/2" = 1'-0"

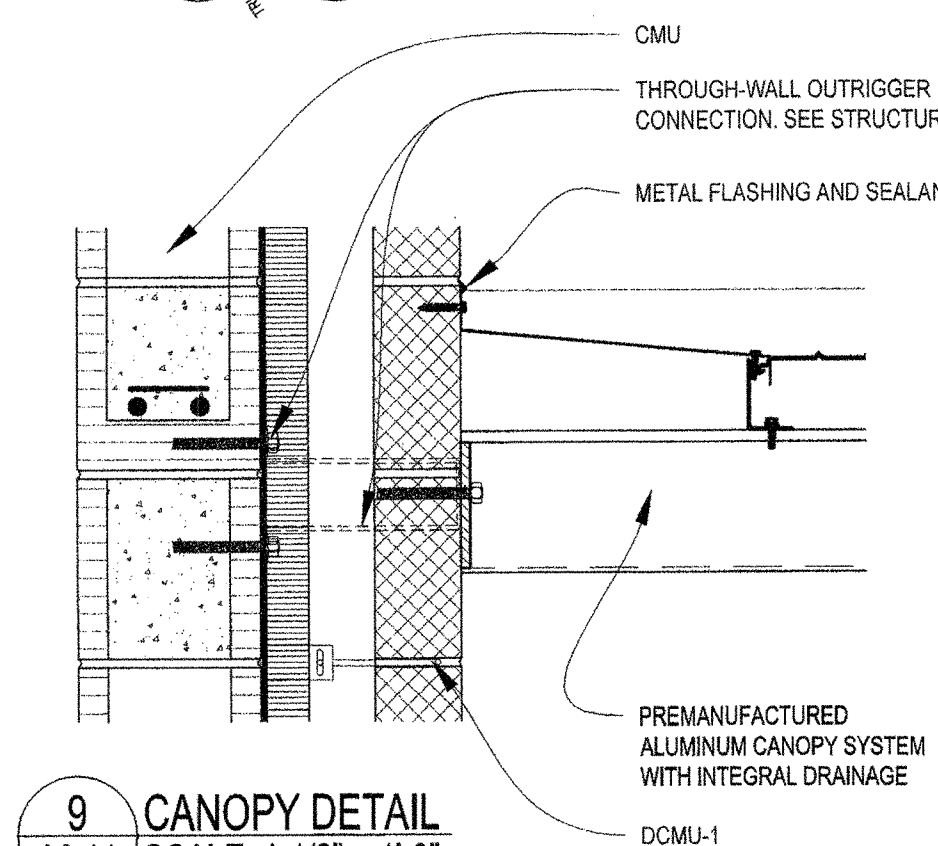

9 CANOPY DETAIL
A0.11 SCALE: 1-1/2" = 1'-0"

10 DOWNSPOUT CONNECTION DETAIL
A0.11 SCALE: 1-1/2" = 1'-0"

NEW 3 SECTION ELEMENTARY SCHOOL
AT FISK-HOWARD SCHOOL
RECOVERY SCHOOL DISTRICT
NEW ORLEANS, LOUISIANA 70119
211 S. LOPEZ STREET

DATE ISSUED: 7 DECEMBER, 2012
REVISED:
REVISED:
REVISED:
REVISED:
DRAWN BY: CMB, MSR
CHECKED BY: DGR, JFM
PHASE:

BID
DOCUMENTS

11085

TITLE:
STUDENT DROP OFF
CANOPIES

SHEET:
A0.11