

**NEW 3 SECTION ELEMENTARY SCHOOL
AT FISK-HOWARD SCHOOL
RECOVERY SCHOOL DISTRICT**

211 SLOPEZ STREET NEW ORLEANS, LOUISIANA 70119

DATE ISSUED: 7 DECEMBER, 2012
REVISED:
REVISED:
REVISED:
REVISED:
DRAWN BY: MSR, CMB
CHECKED BY: DGR, JFM
PHASE:


BID DOCUMENTS

11085

TITLE:
SITE PLAN
CANOPY SECTIONS

SHEET:

A0.13

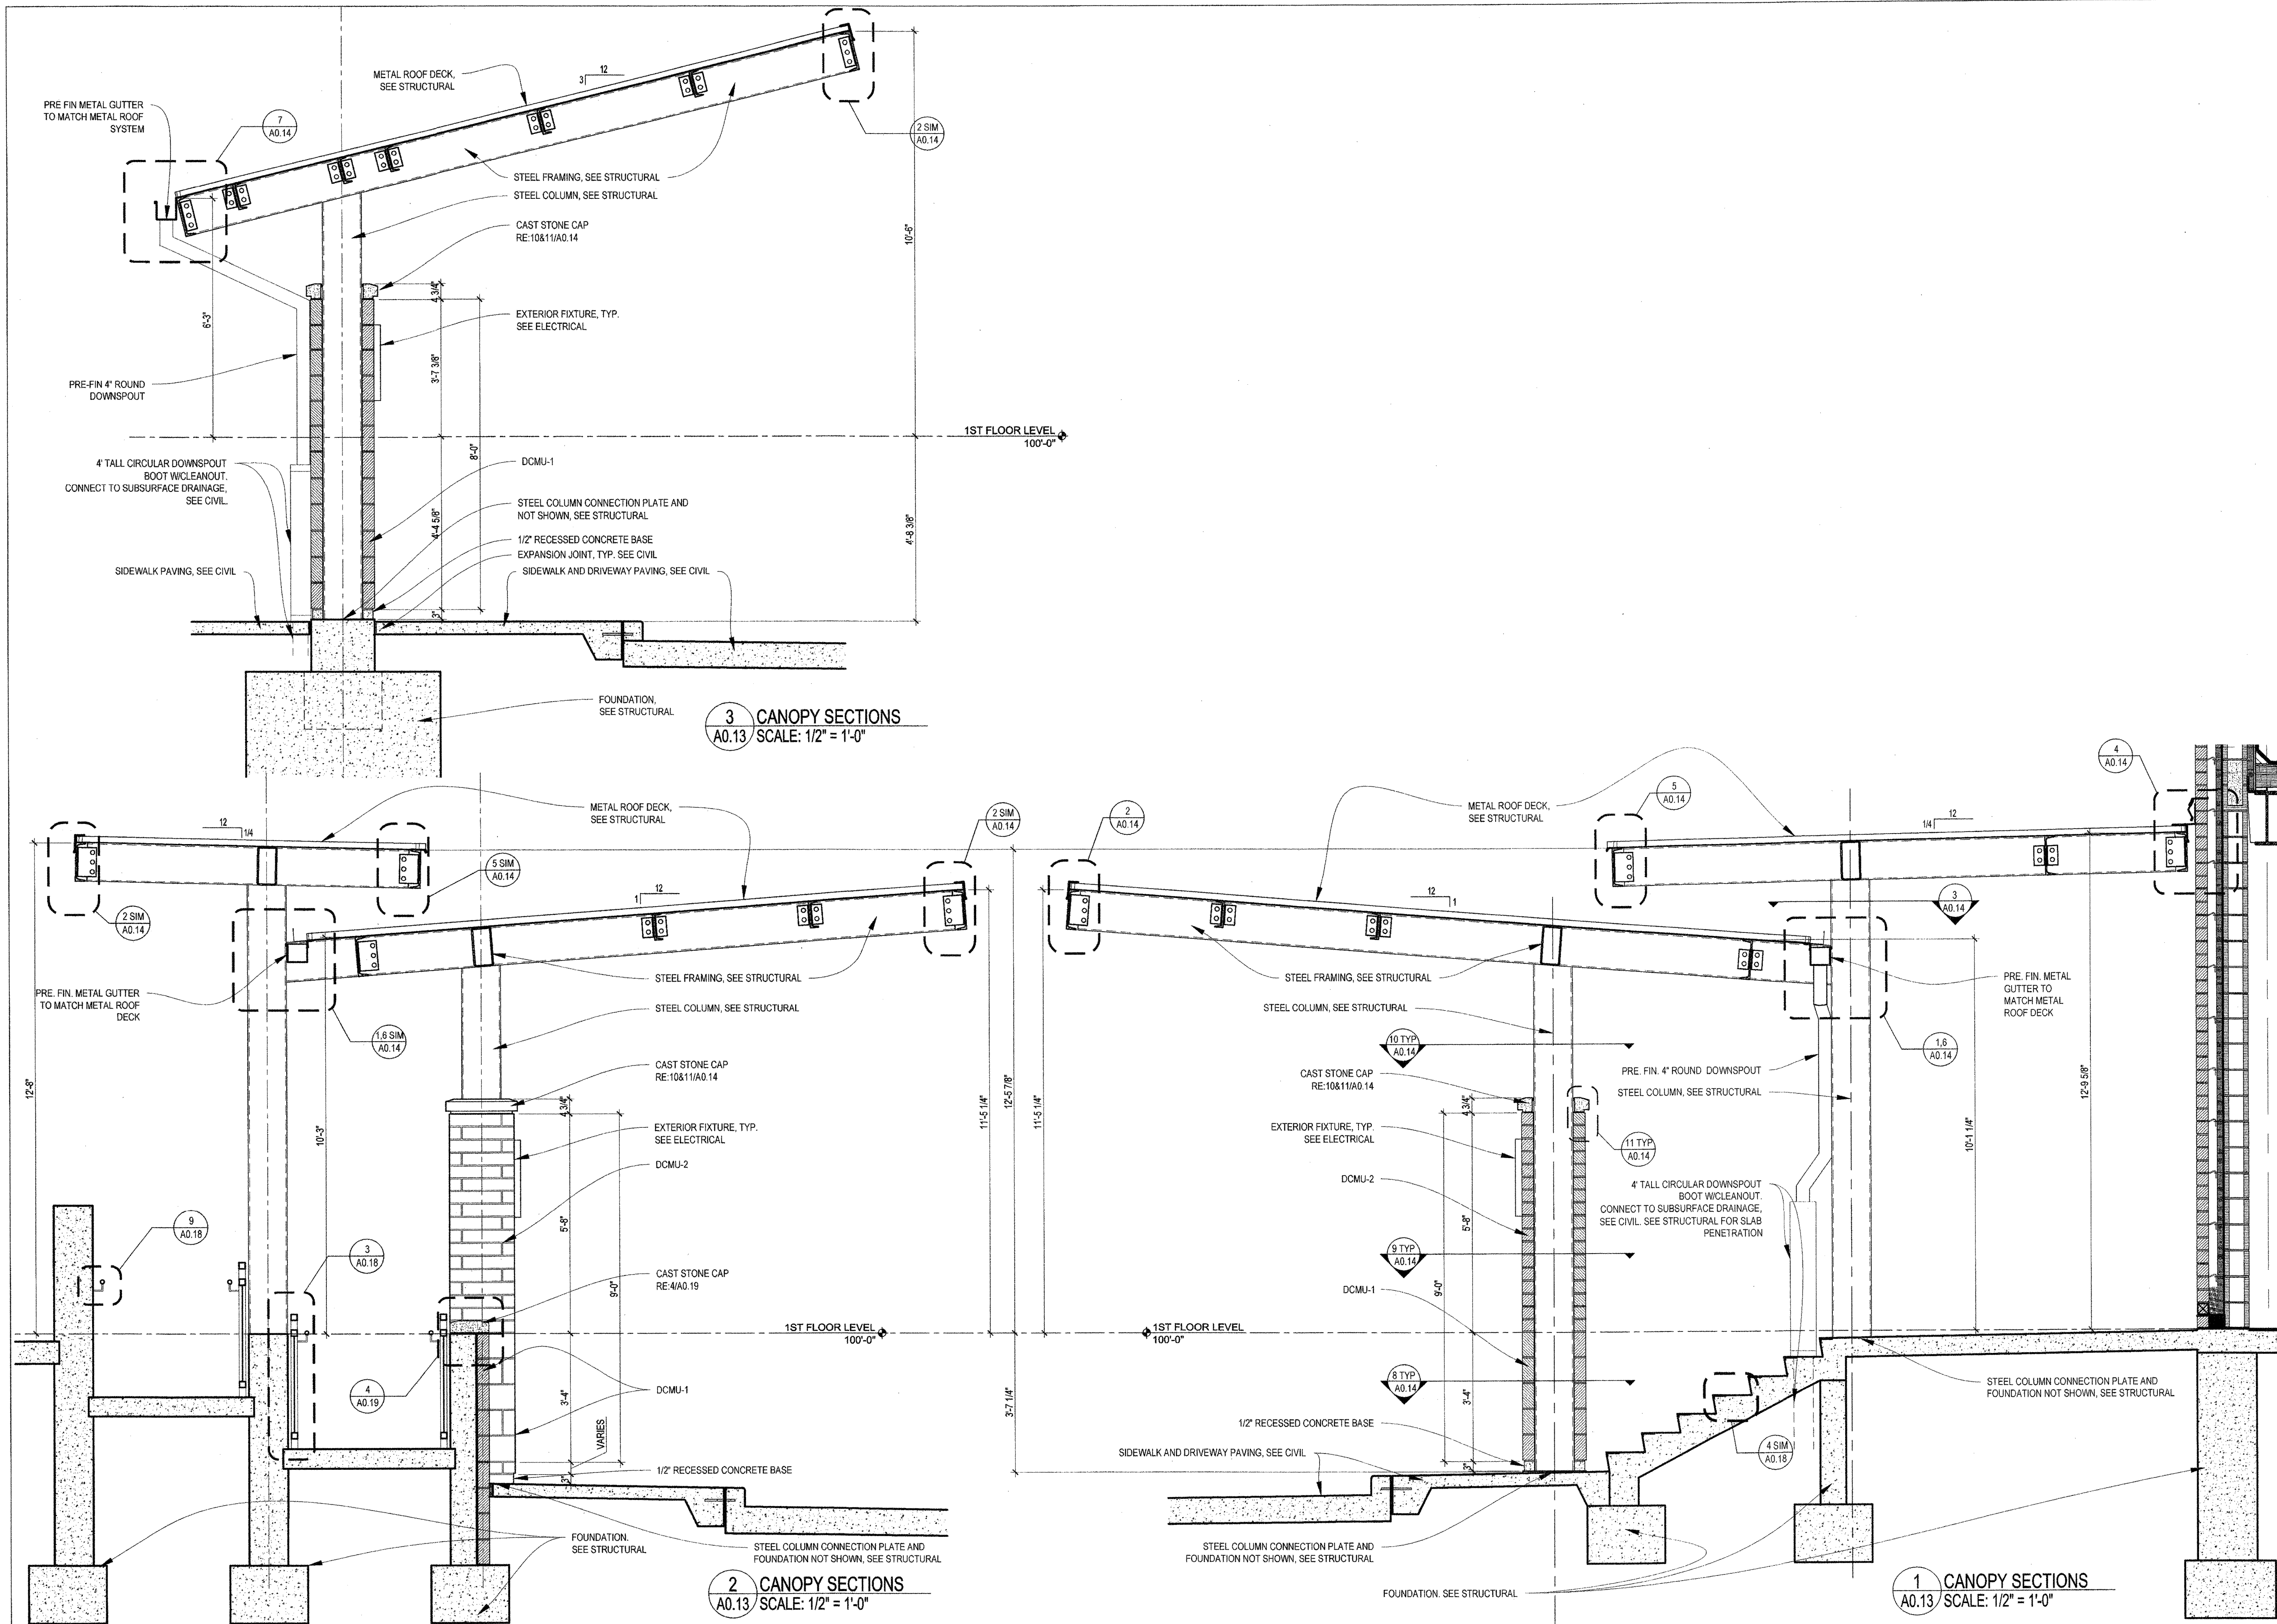

3 CANOPY SECTIONS
A0.13 SCALE: 1/2" = 1'-0"

2 CANOPY SECTIONS
A0.13 SCALE: 1/2" = 1'-0"

1 CANOPY SECTIONS
A0.13 SCALE: 1/2" = 1'-0"