
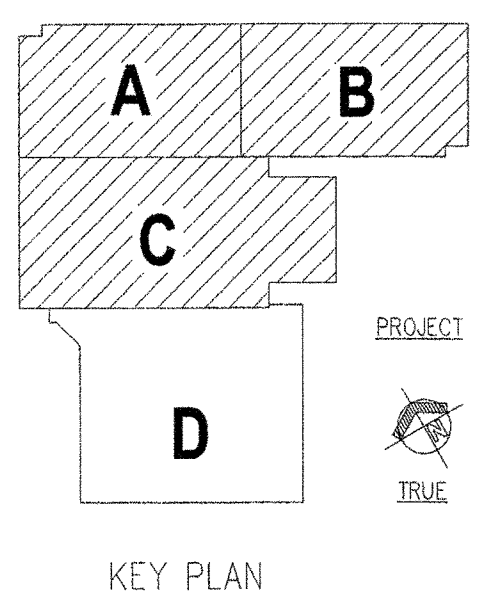



ROOM LEGEND	
UNIT A - 3RD FLOOR	
ROOM NO.	ROOM NAME
3011	SPECIAL NEEDS
3011A	CHANGING
3011B	RESTROOM
3011C	STORAGE
3013	RESOURCE CLASSROOM
3015	RESOURCE CLASSROOM
3017	GRADE 8 CLASSROOM
3018	PROFESSIONAL DEVELOPMENT
3019	CUSTODIAL
3020	GRADE 8 CLASSROOM
3021	BOYS RESTROOM
3022	GRADE 8 CLASSROOM
3023	GIRLS RESTROOM
C3001	CORRIDOR
C3002	CORRIDOR
E3016	ELECTRICAL
M3011	MECHANICAL
M3015	MECHANICAL
M3018	MECHANICAL
M3020	MECHANICAL
S302	STAIR
T3014	TECHNOLOGY

ROOM LEGEND	
UNIT B - 3RD FLOOR	
ROOM NO.	ROOM NAME
3001	GRADE 6 CLASSROOM
3002	GRADE 6 CLASSROOM
3003	GRADE 6 CLASSROOM
3004	SCIENCE CLASSROOM
3005	GRADE 7 CLASSROOM
3006	TEACHER CENTER
3006A	STORAGE
3007	GRADE 7 CLASSROOM
3008	SUCCESS CENTER
3009	GRADE 7 CLASSROOM
3010	OFFICE B
3012	LOCKERS
3012A	CLOSET
3024	MEN
3026	WOMEN
3028	OFFICE A
3028A	CHASE
C3001	CORRIDOR
E3004	ELECTRICAL
M3001	MECHANICAL
M3002	MECHANICAL
M3004	MECHANICAL
M3005	MECHANICAL
M3009	MECHANICAL
S301	STAIR

ROOM LEGEND	
UNIT C - 3RD FLOOR	
ROOM NO.	ROOM NAME
3025	SCIENCE LAB
3027	SCIENCE PREP
3029	SCIENCE CLASSROOM
C3003	CORRIDOR
M3030	MECHANICAL
S303	STAIR
S304	STAIR

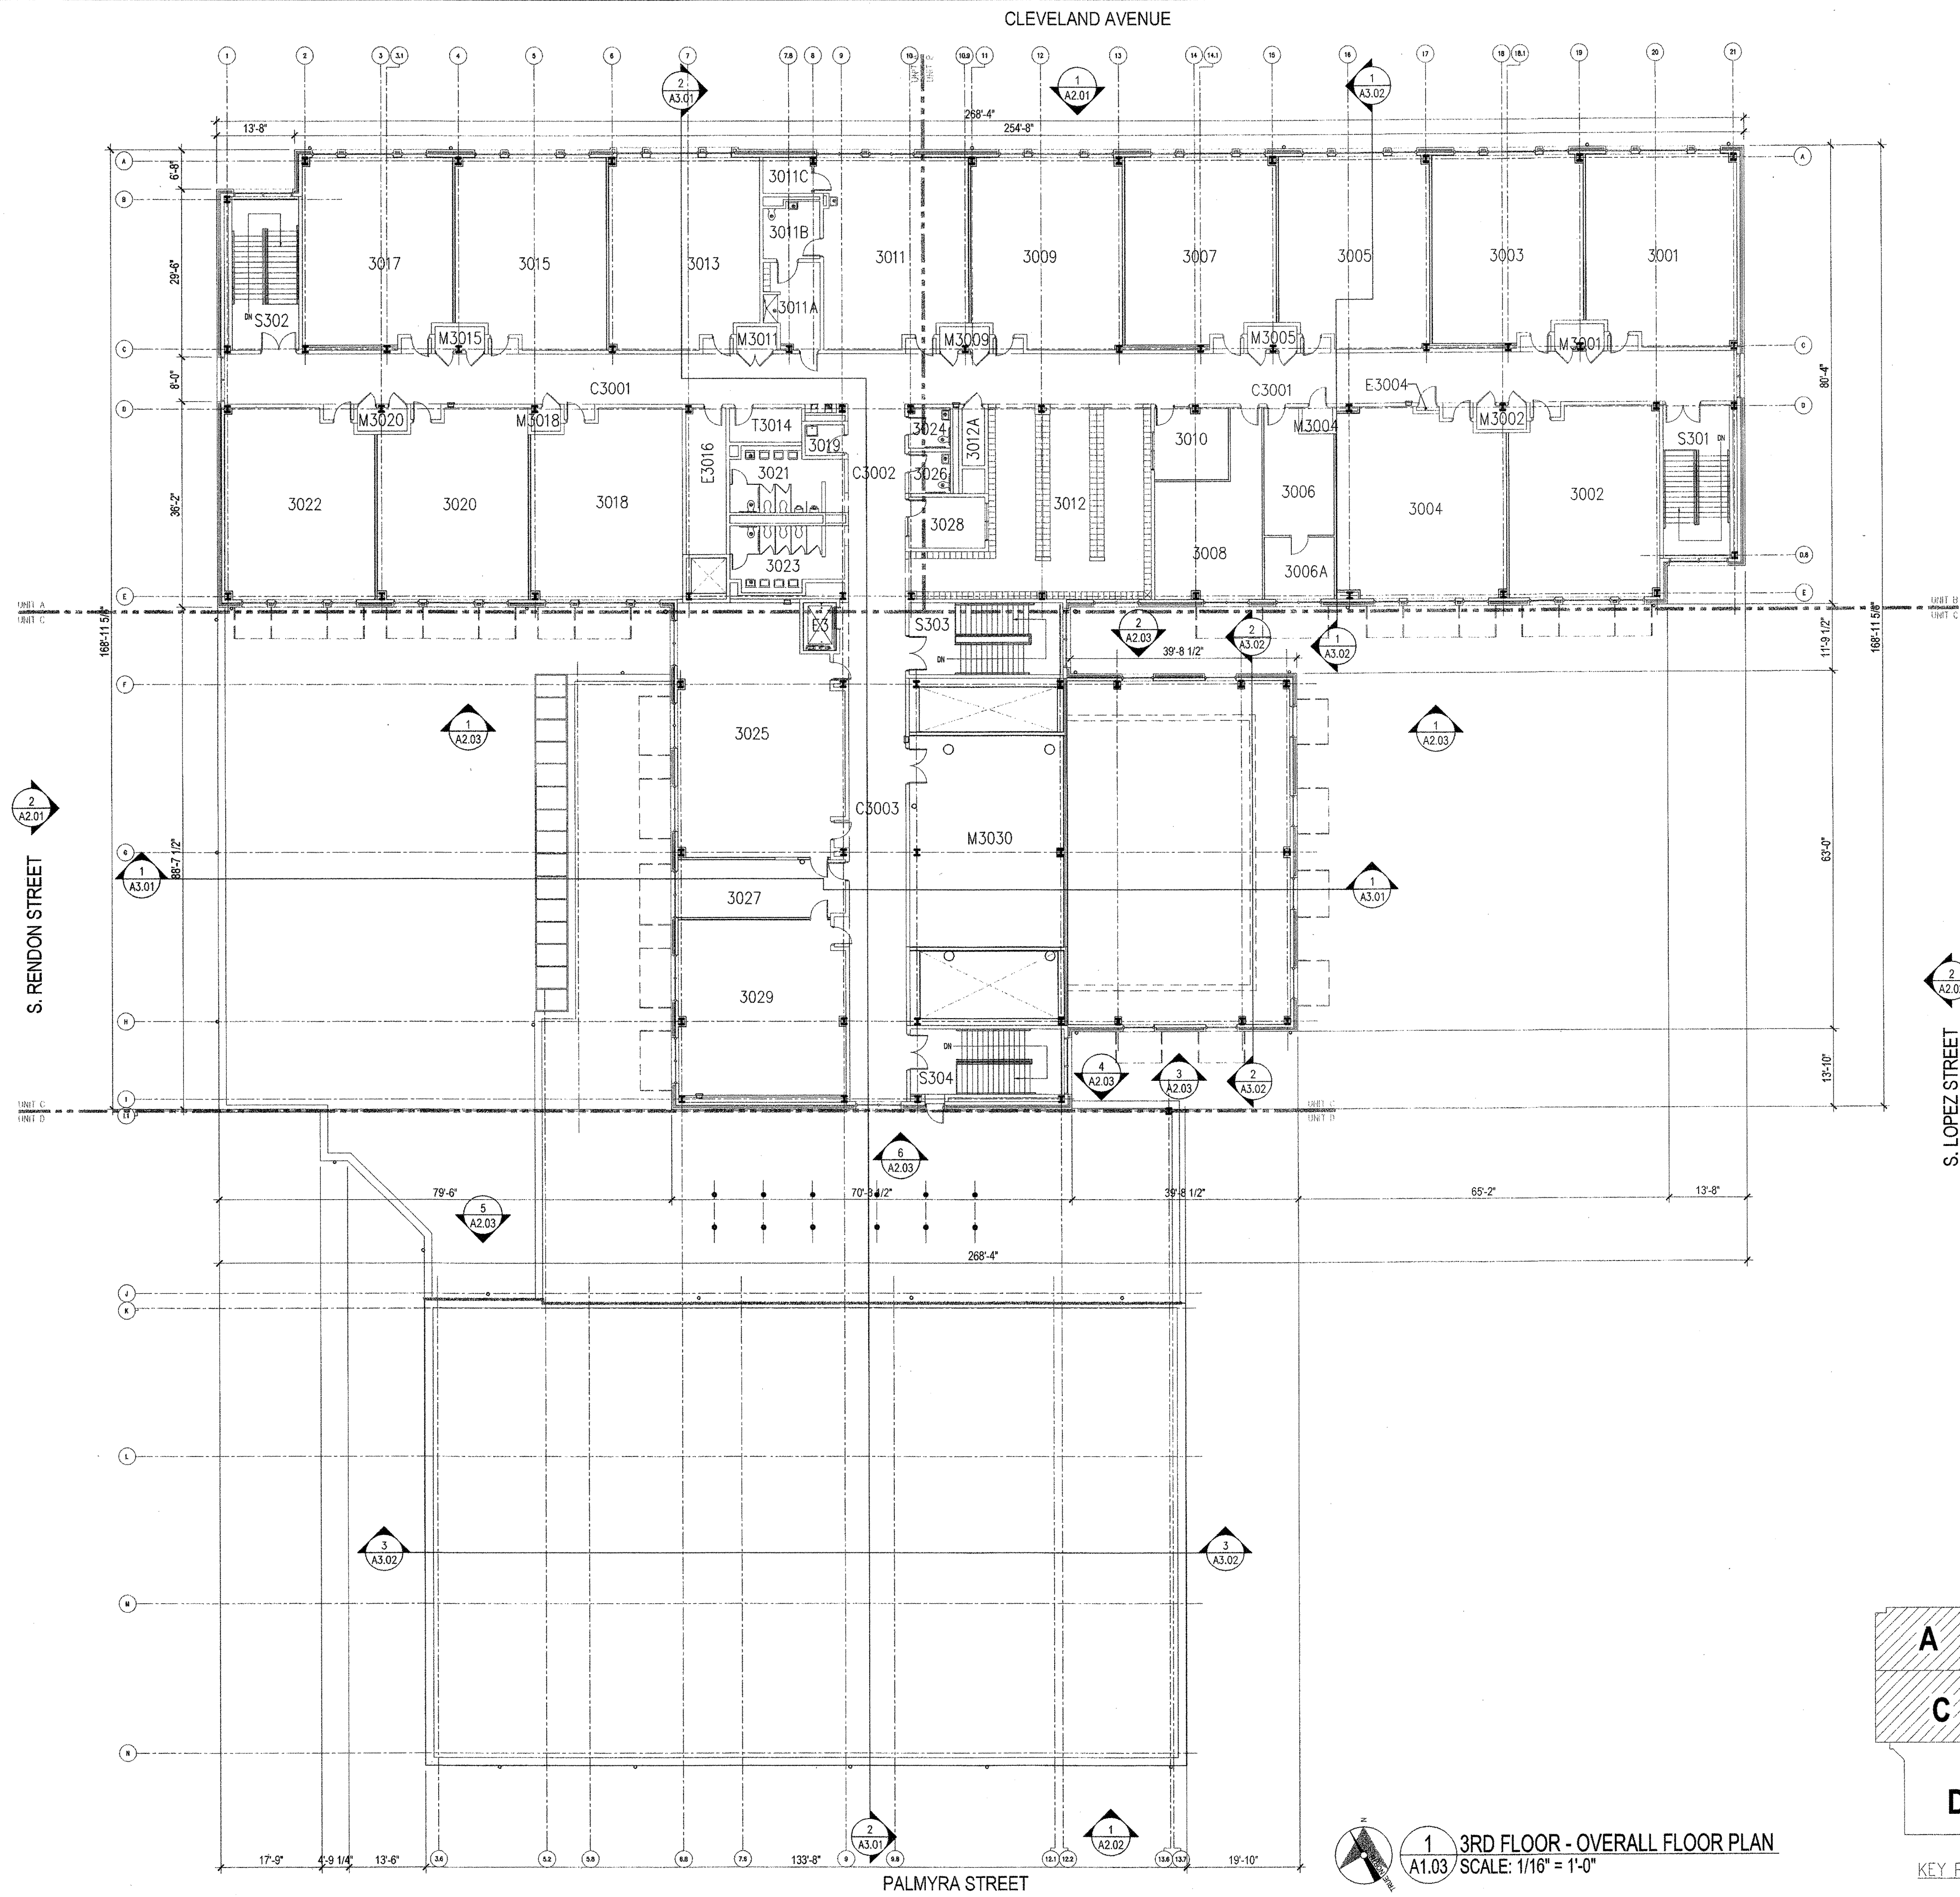


1 3RD FLOOR - OVERALL FLOOR PLAN
A1.03 SCALE: 1/16" = 1'-0"

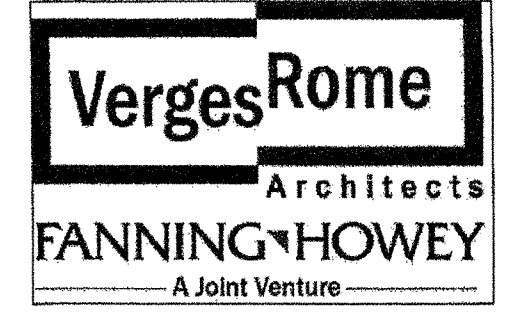

320 N. Carrollton Avenue, Suite 100
New Orleans, Louisiana 70119
t. 504.488.7739 f. 504.488.7743

© copyright 2012

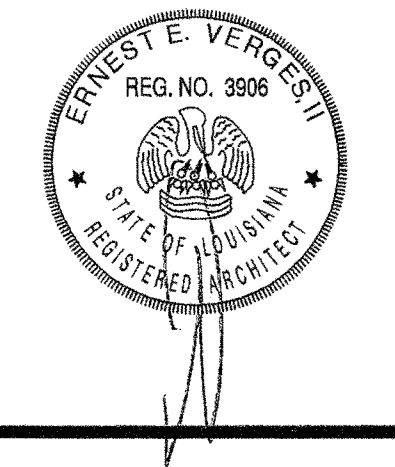

NEW 3 SECTION ELEMENTARY SCHOOL
AT FISK-HOWARD SCHOOL
RECOVERY SCHOOL DISTRICT

211 S. LOPEZ STREET NEW ORLEANS, LOUISIANA 70119

DATE ISSUED: 7 DECEMBER, 2012
REVISED:
REVISED:
REVISED:
REVISED:
DRAWN BY: CMB
CHECKED BY: DGR, JFM
PHASE:

BID DOCUMENTS

11085

TITLE:
3RD FLOOR
OVERALL FLOOR PLAN

SHEET:

A1.03