

**NEW 3 SECTION ELEMENTARY SCHOOL  
AT FISK-HOWARD SCHOOL  
RECOVERY SCHOOL DISTRICT**

211 S. LOPEZ STREET NEW ORLEANS, LOUISIANA 70119

DATE ISSUED:	7 DECEMBER, 2012
REVISED:	
REVISED:	
REVISED:	
REVISED:	
DRAWN BY:	WFD
CHECKED BY:	JAS
PHASE:	


BID DOCUMENTS

11085

TITLE:  
FDN. & 1ST FLR. UNIT B  
FRAMING PLAN


SHEET:

**S1.02**

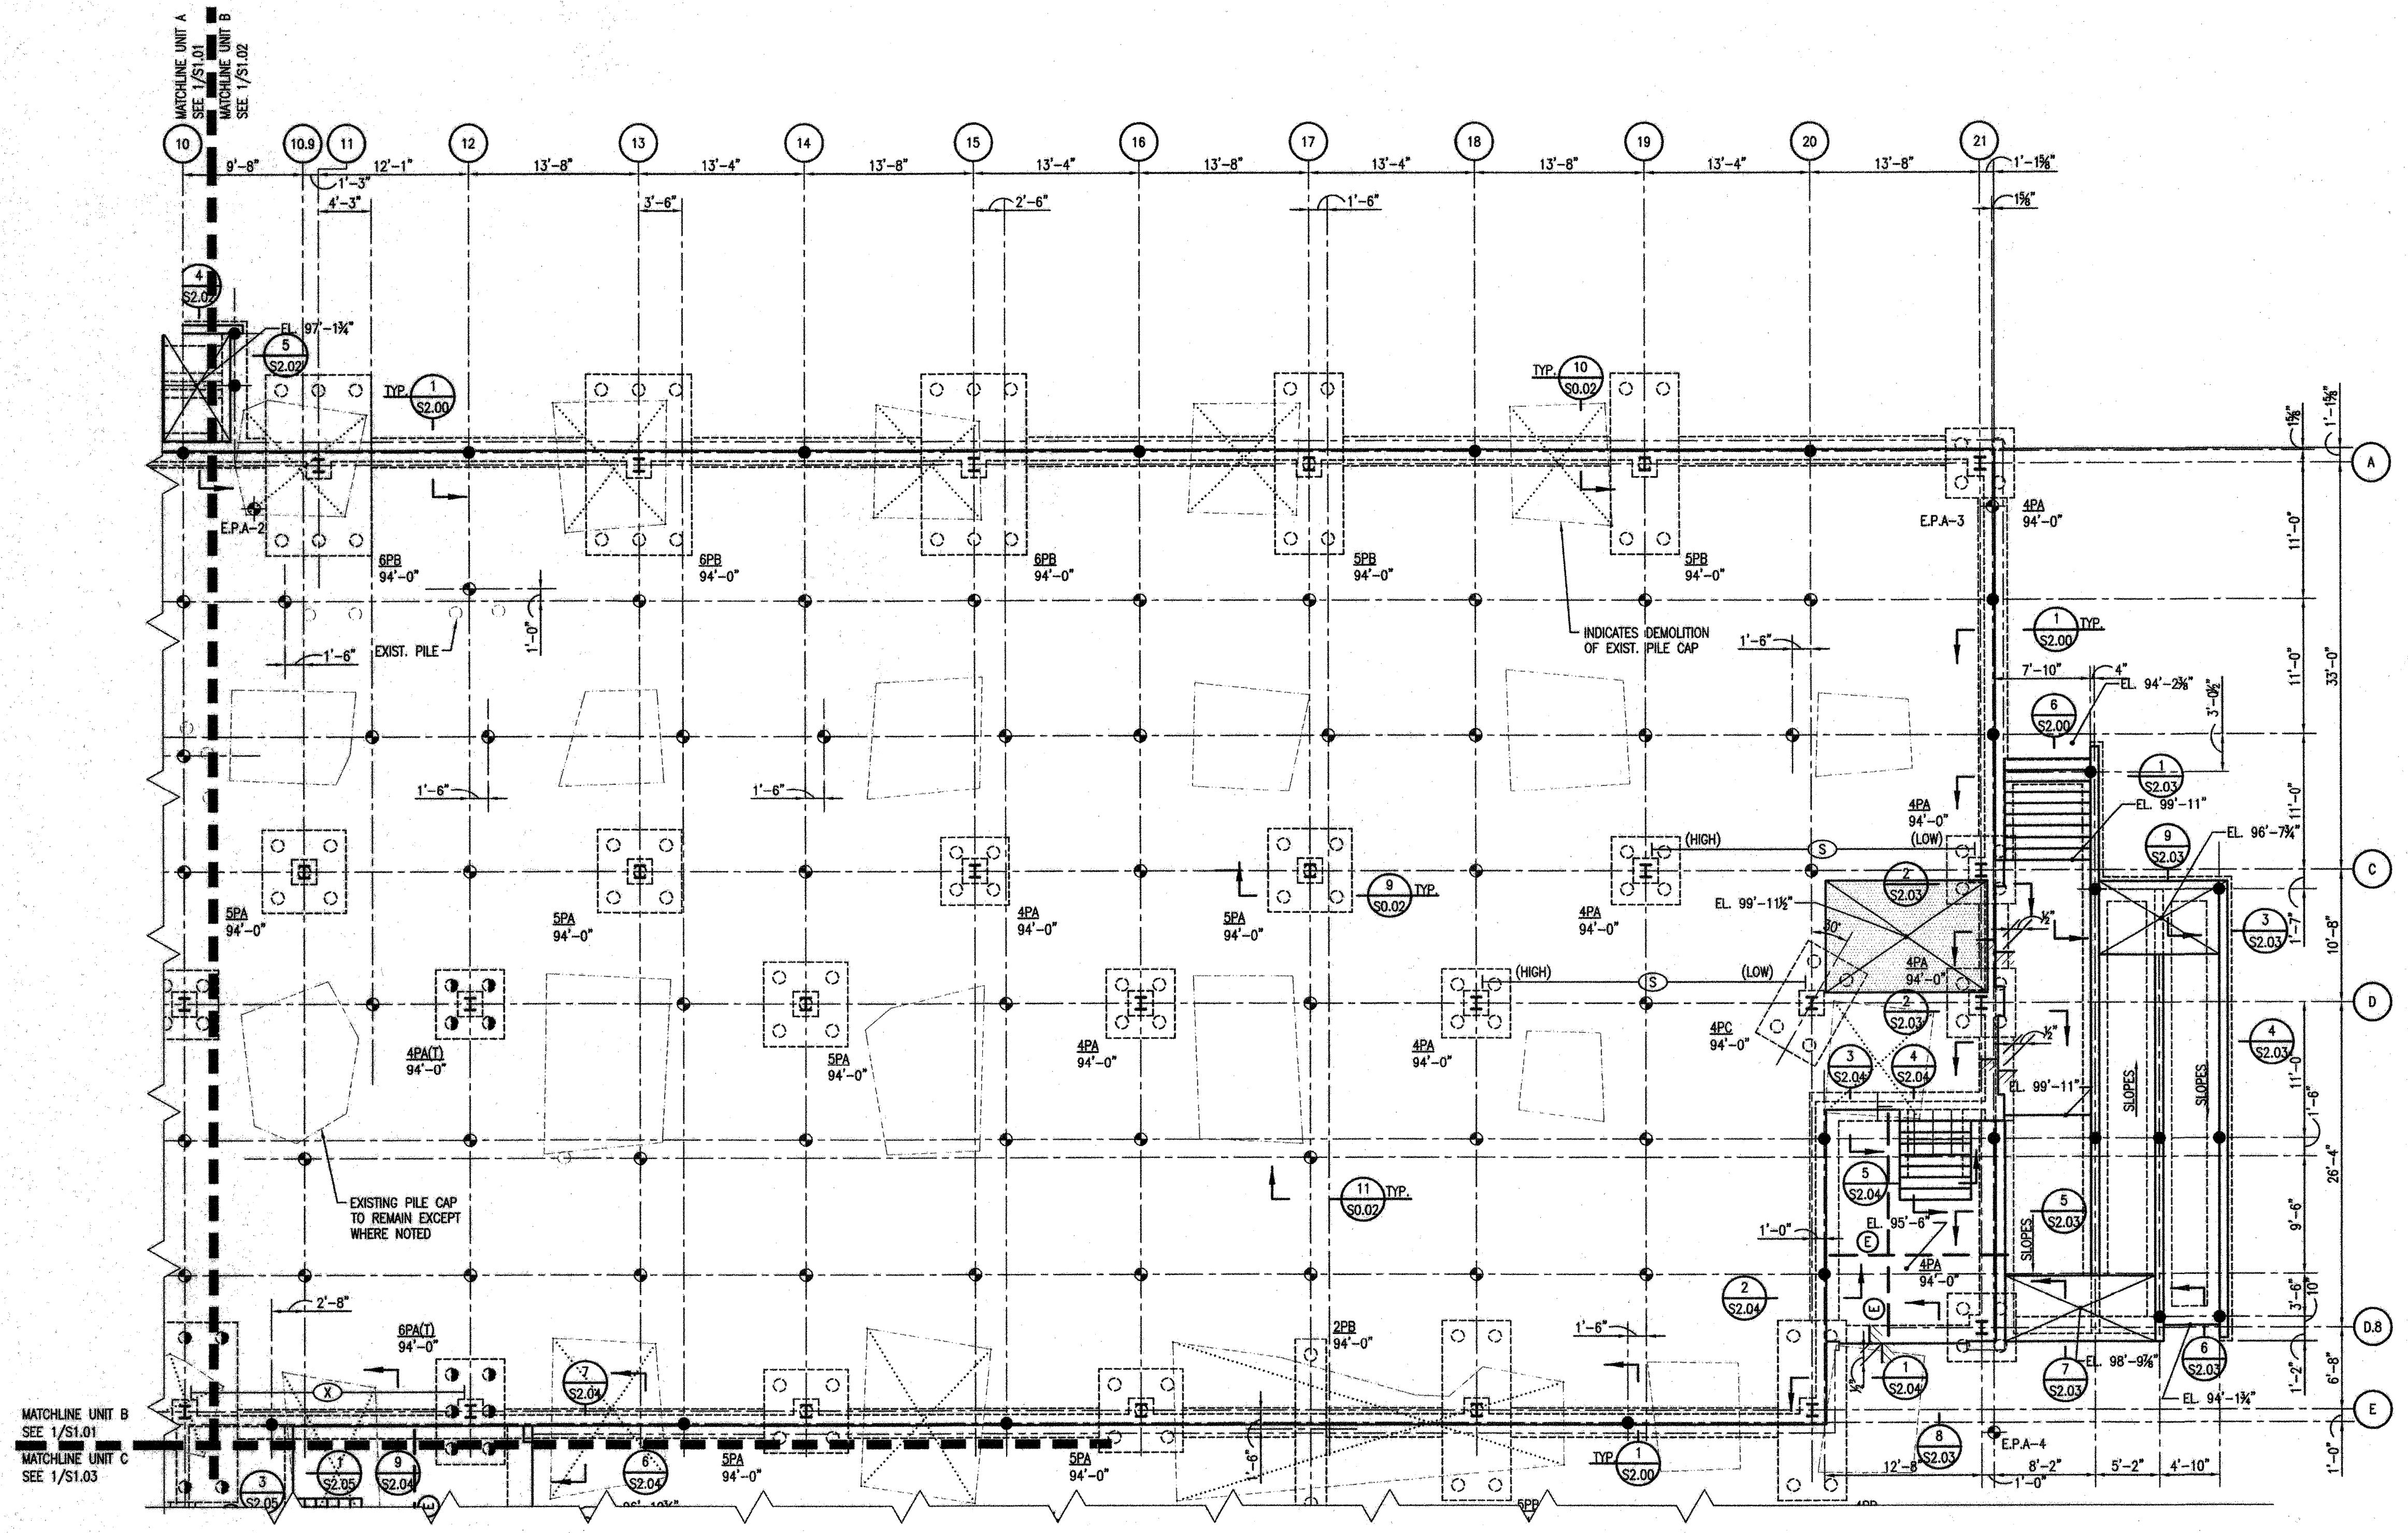

PLAN NOTES: UNLESS NOTED OTHERWISE:  
1. SEE SHEET S1.01.

**1** PARTIAL FOUNDATION AND FIRST FLOOR FRAMING PLAN  
S1.02 1/8"=1'-0"

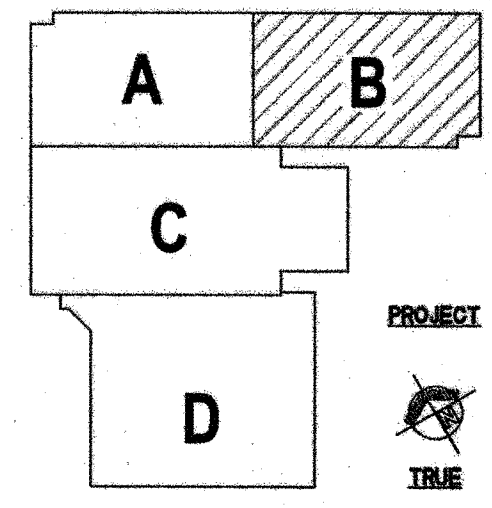

KEY PLAN

