



PLAN NOTES: UNLESS NOTED OTHERWISE:
1. SEE SHEET S1.05.

1 PARTIAL 2ND FLOOR AND LOW ROOF
S1.07 FRAMING PLAN 1/8"=1'-0"

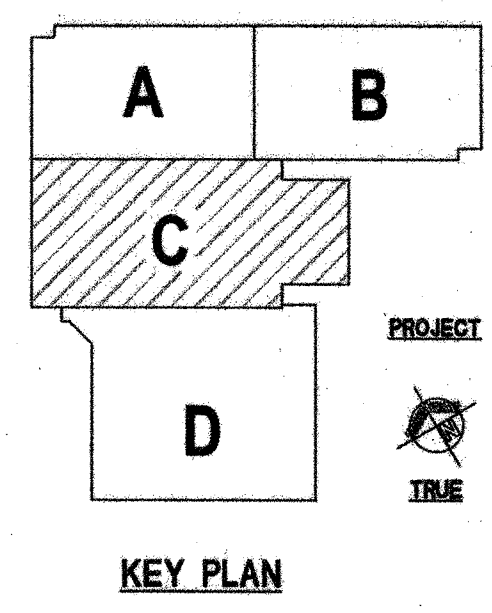

MORPHY
MAKOFSKY
INCORPORATED
CONSULTING ENGINEERS
(504) 488-1317
JOB NO. 12053

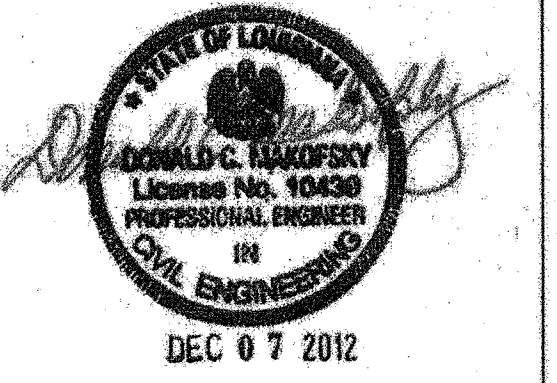

**NEW 3 SECTION ELEMENTARY SCHOOL
AT FISK-HOWARD SCHOOL
RECOVERY SCHOOL DISTRICT**

211 S. LOPEZ STREET NEW ORLEANS, LOUISIANA 70119

DATE ISSUED:	7 DECEMBER, 2012
REVISED:	
REVISED:	
REVISED:	
REVISED:	
DRAWN BY:	WFD
CHECKED BY:	JAS
PHASE:	

BID DOCUMENTS

11085

TITLE:
2ND FLR. UNIT C & LOW
ROOF FRAMING PLAN

SHEET:
S1.07