



**NEW 3 SECTION ELEMENTARY SCHOOL
AT FISK-HOWARD SCHOOL
RECOVERY SCHOOL DISTRICT**

211 S. LOPEZ STREET NEW ORLEANS, LOUISIANA 70119

DATE ISSUED: 7 DECEMBER, 2012
REVISED:
REVISED:
REVISED:
REVISED:
DRAWN BY: WFD
CHECKED BY: JAS
PHASE:



BID DOCUMENTS

11085

TITLE:
**ROOF UNIT B
FRAMING PLAN**

SHEET:

S1.14

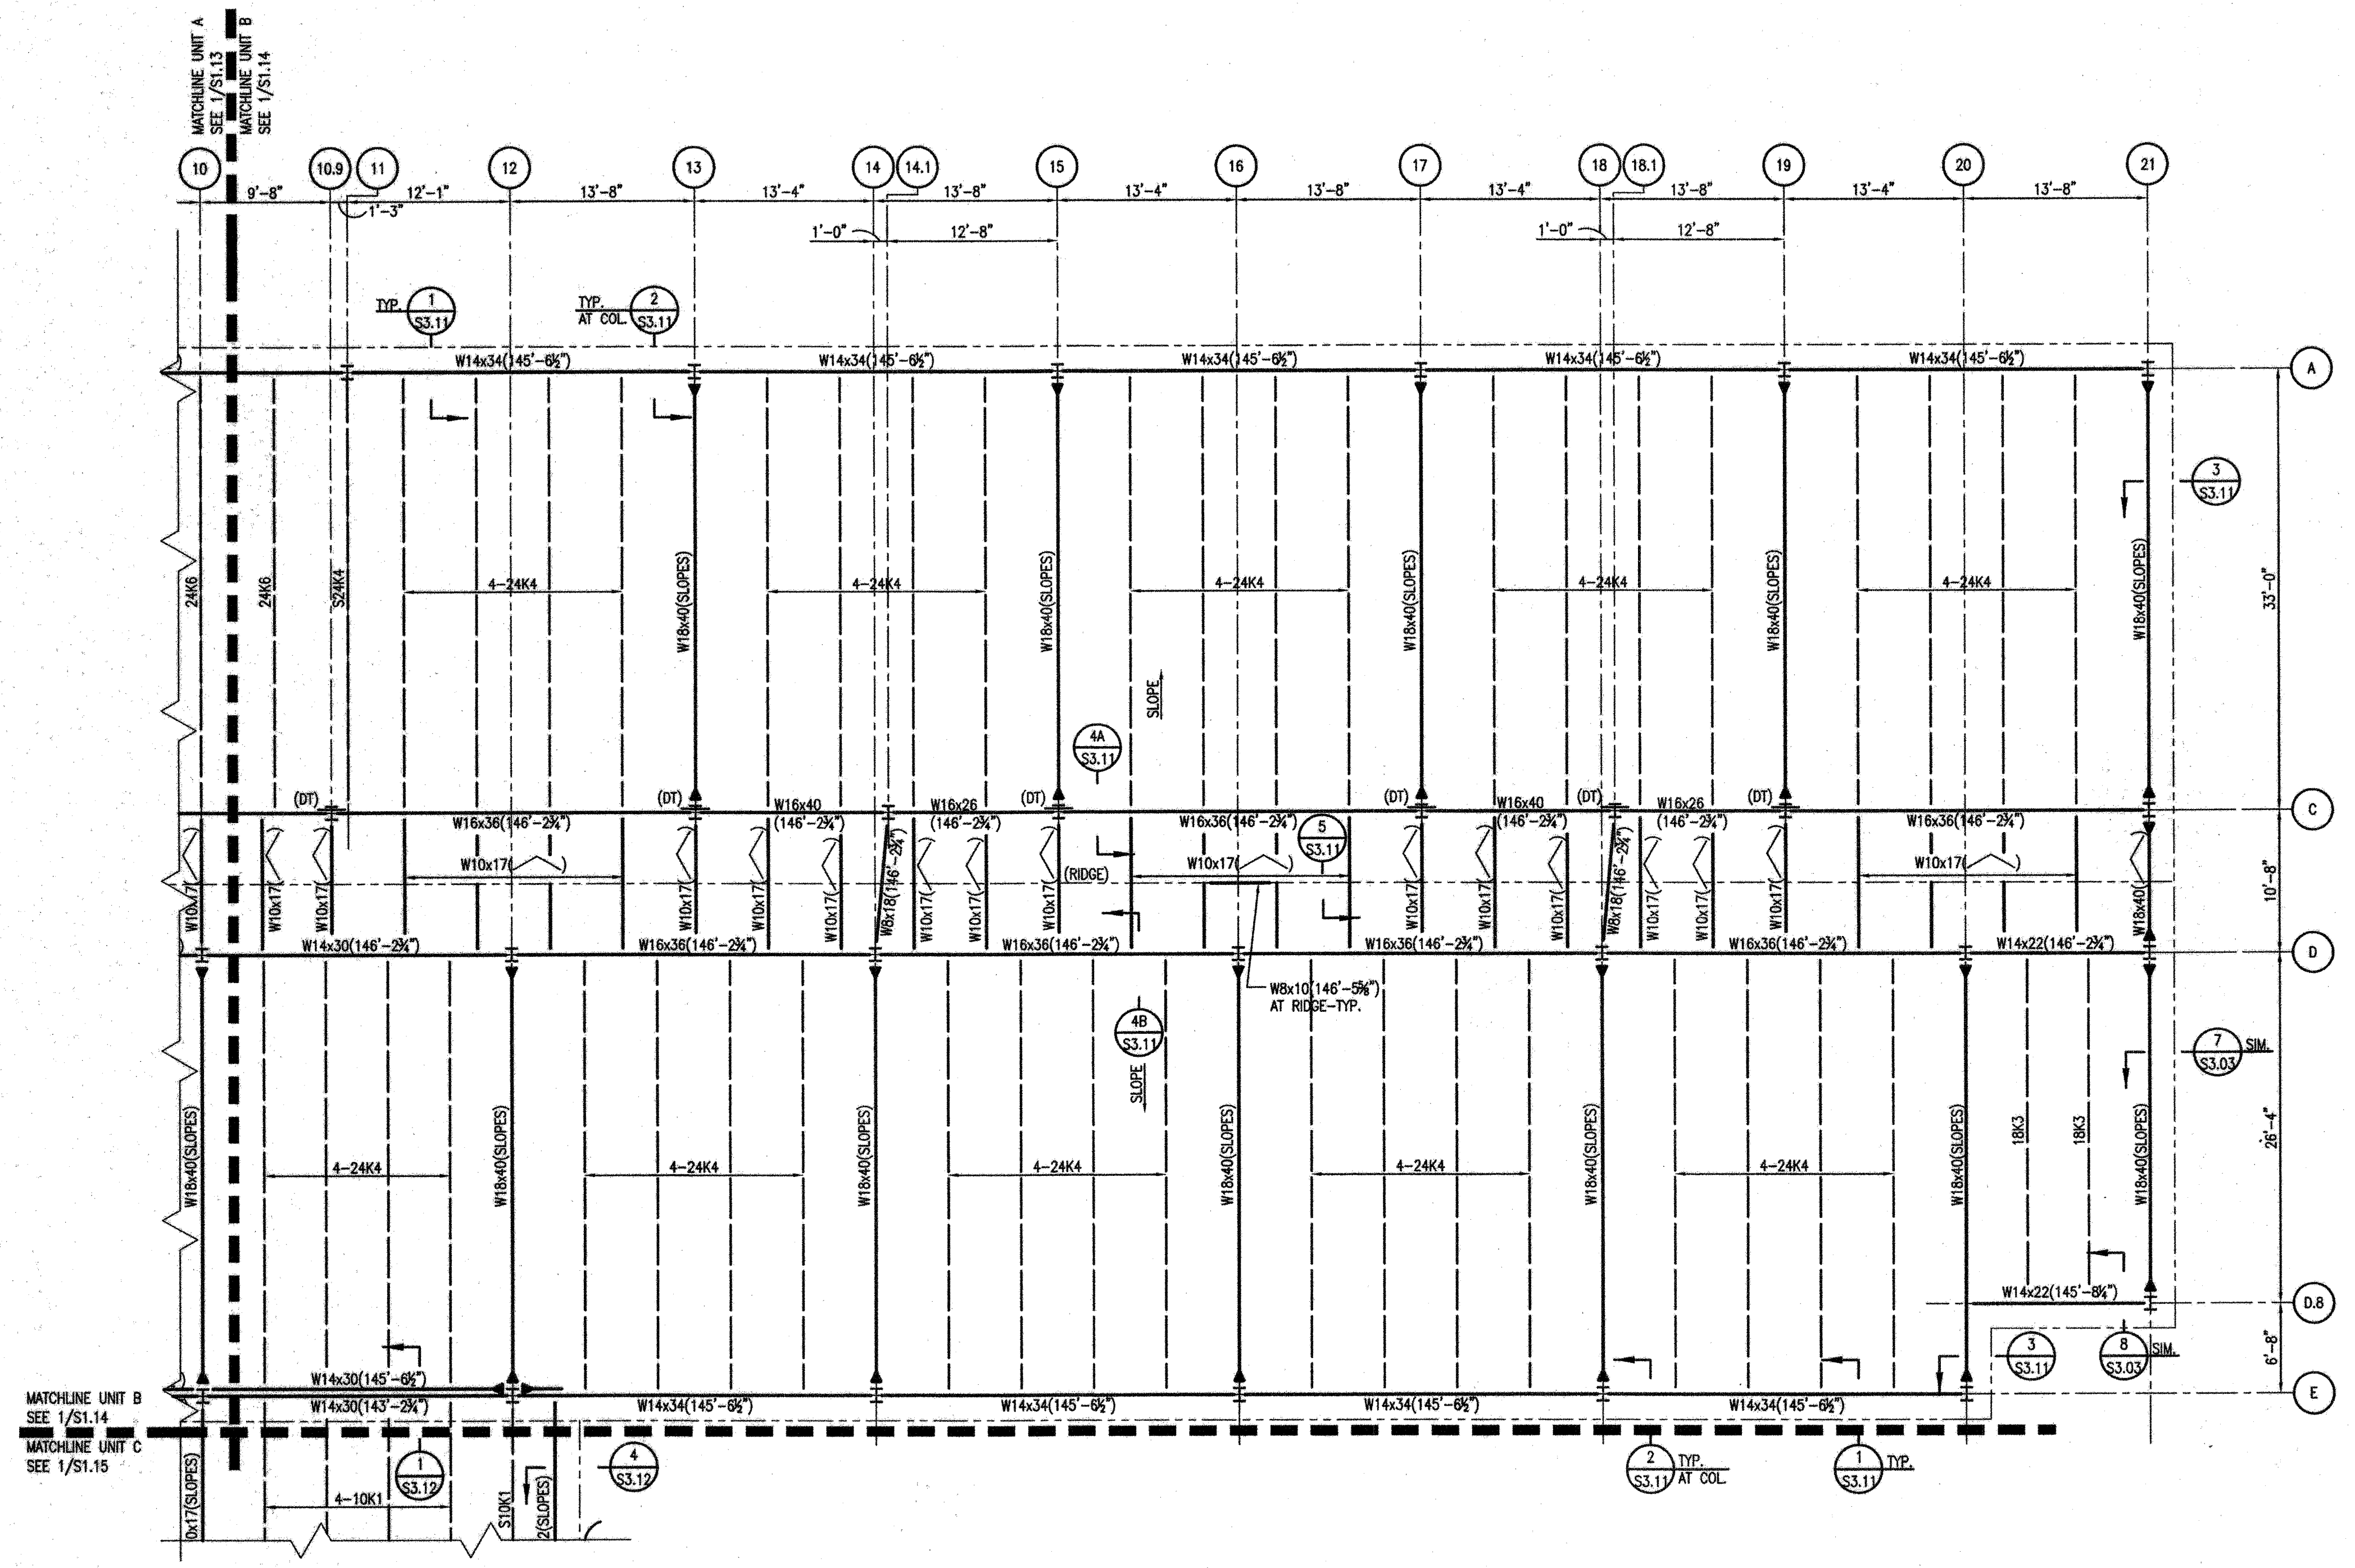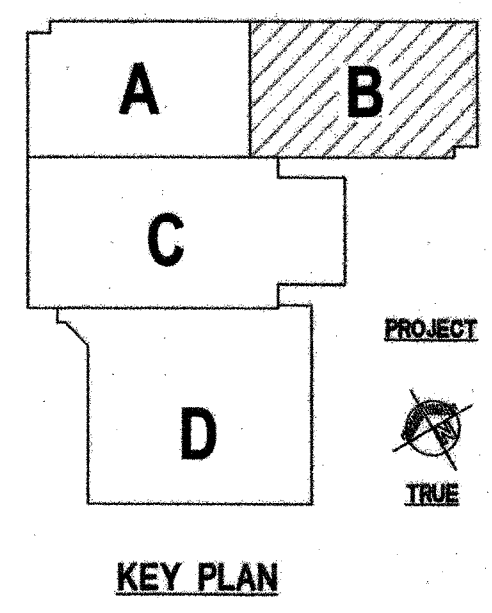

PLAN NOTES: UNLESS NOTED OTHERWISE:
1. SEE SHEET S1.13.

1 PARTIAL ROOF FRAMING PLAN
S1.14 1/8"=1'-0"