


ARCHITECTURAL FLOOR PLAN  
SCALE: 1/16"=1'-0"

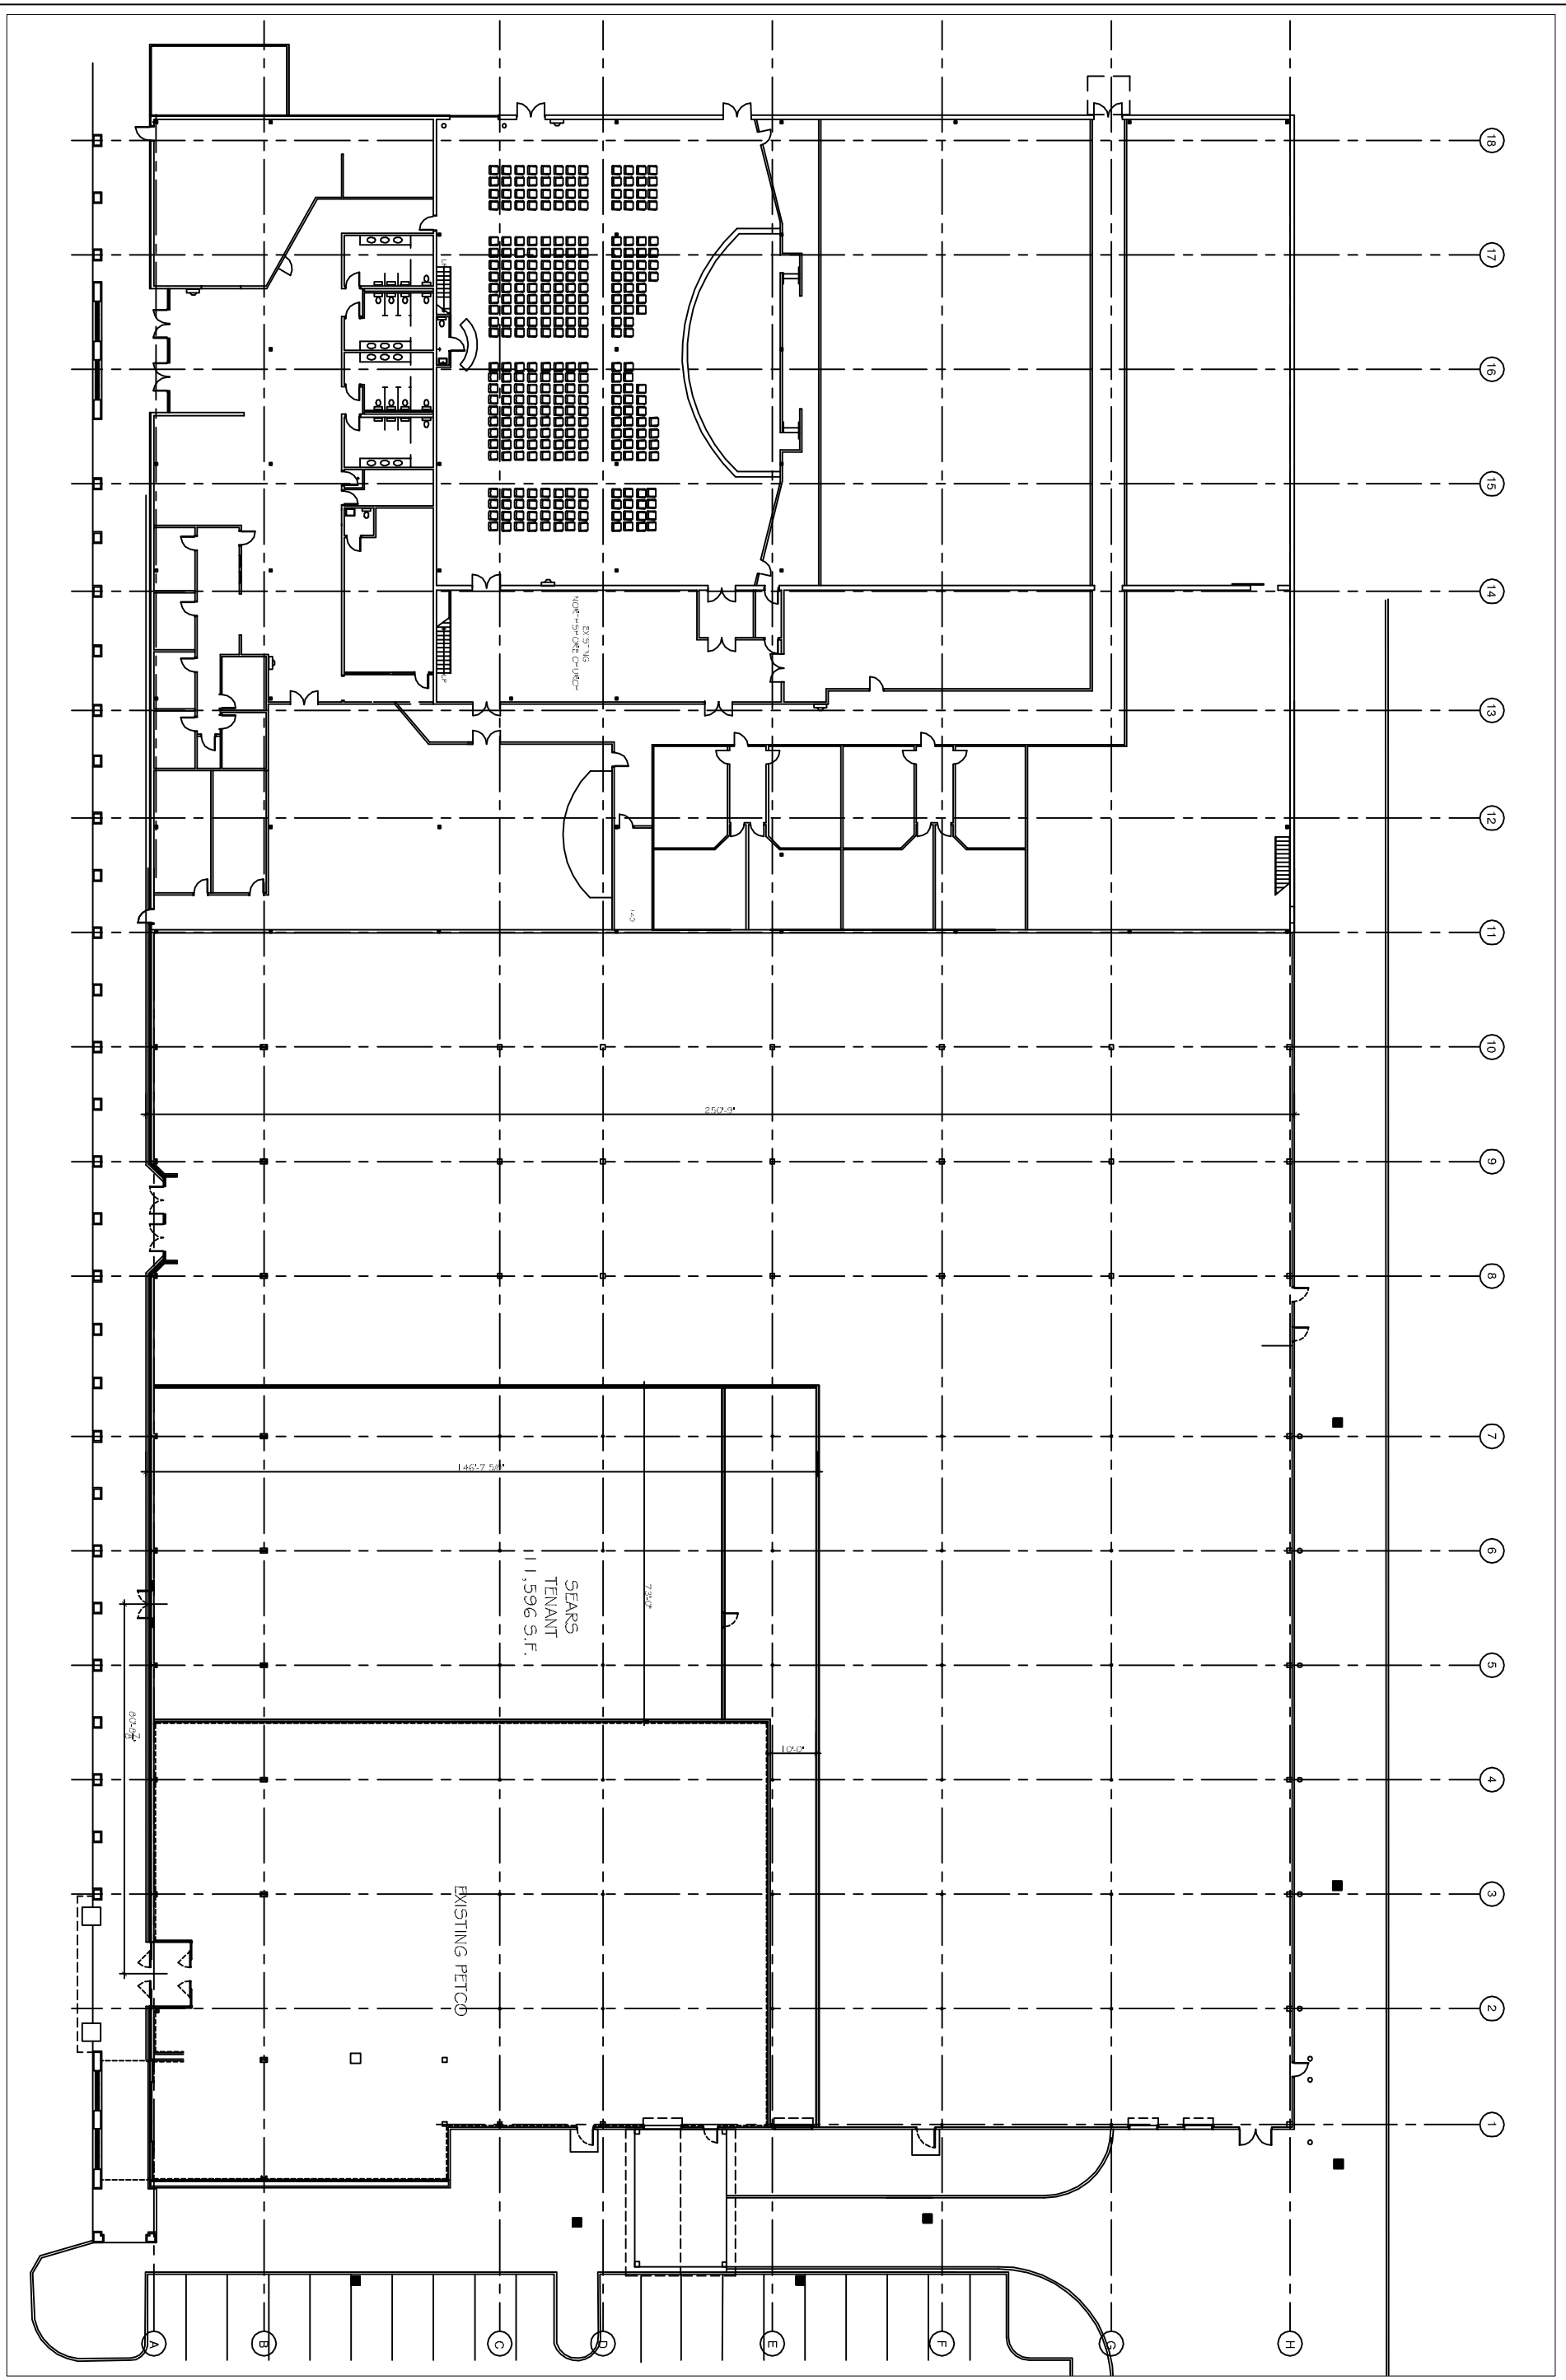

A-1

SHEET No: 01 OF 1

FLOOR PLAN

#	DESCRIPTION	DATE

FUTURE TENANT STORES

SLIDELL, LA  
JOB No:                      DATE: 04-15-2014  
DRAWN BY: CKD            CHECKED BY: CKD

This is a planning and identification drawing prepared for the property of Dammon Engineering, Inc. and is not to be used for construction. It is not to be used for any other purpose without the written consent of Dammon Engineering, Inc. or its authorized representative. The user of this drawing assumes all liability for any errors or omissions.



**DAMMON**  
ENGINEERING, INC.  
Architects & Engineers

CHIEF ENGINEER: EMMETT DAMMON, P.E.  
CHIEF ARCHITECT: KEVIN KINCHEN  
554 OLD SPANISH TRAIL  
SLIDELL, LA 70458  
dammoneng@earthlink.net  
PHONE: 985-649-5832  
FAX: 985-641-5950