


2 EXTERIOR ELEVATION - EAST
SCALE: 1/4" = 1'-0"

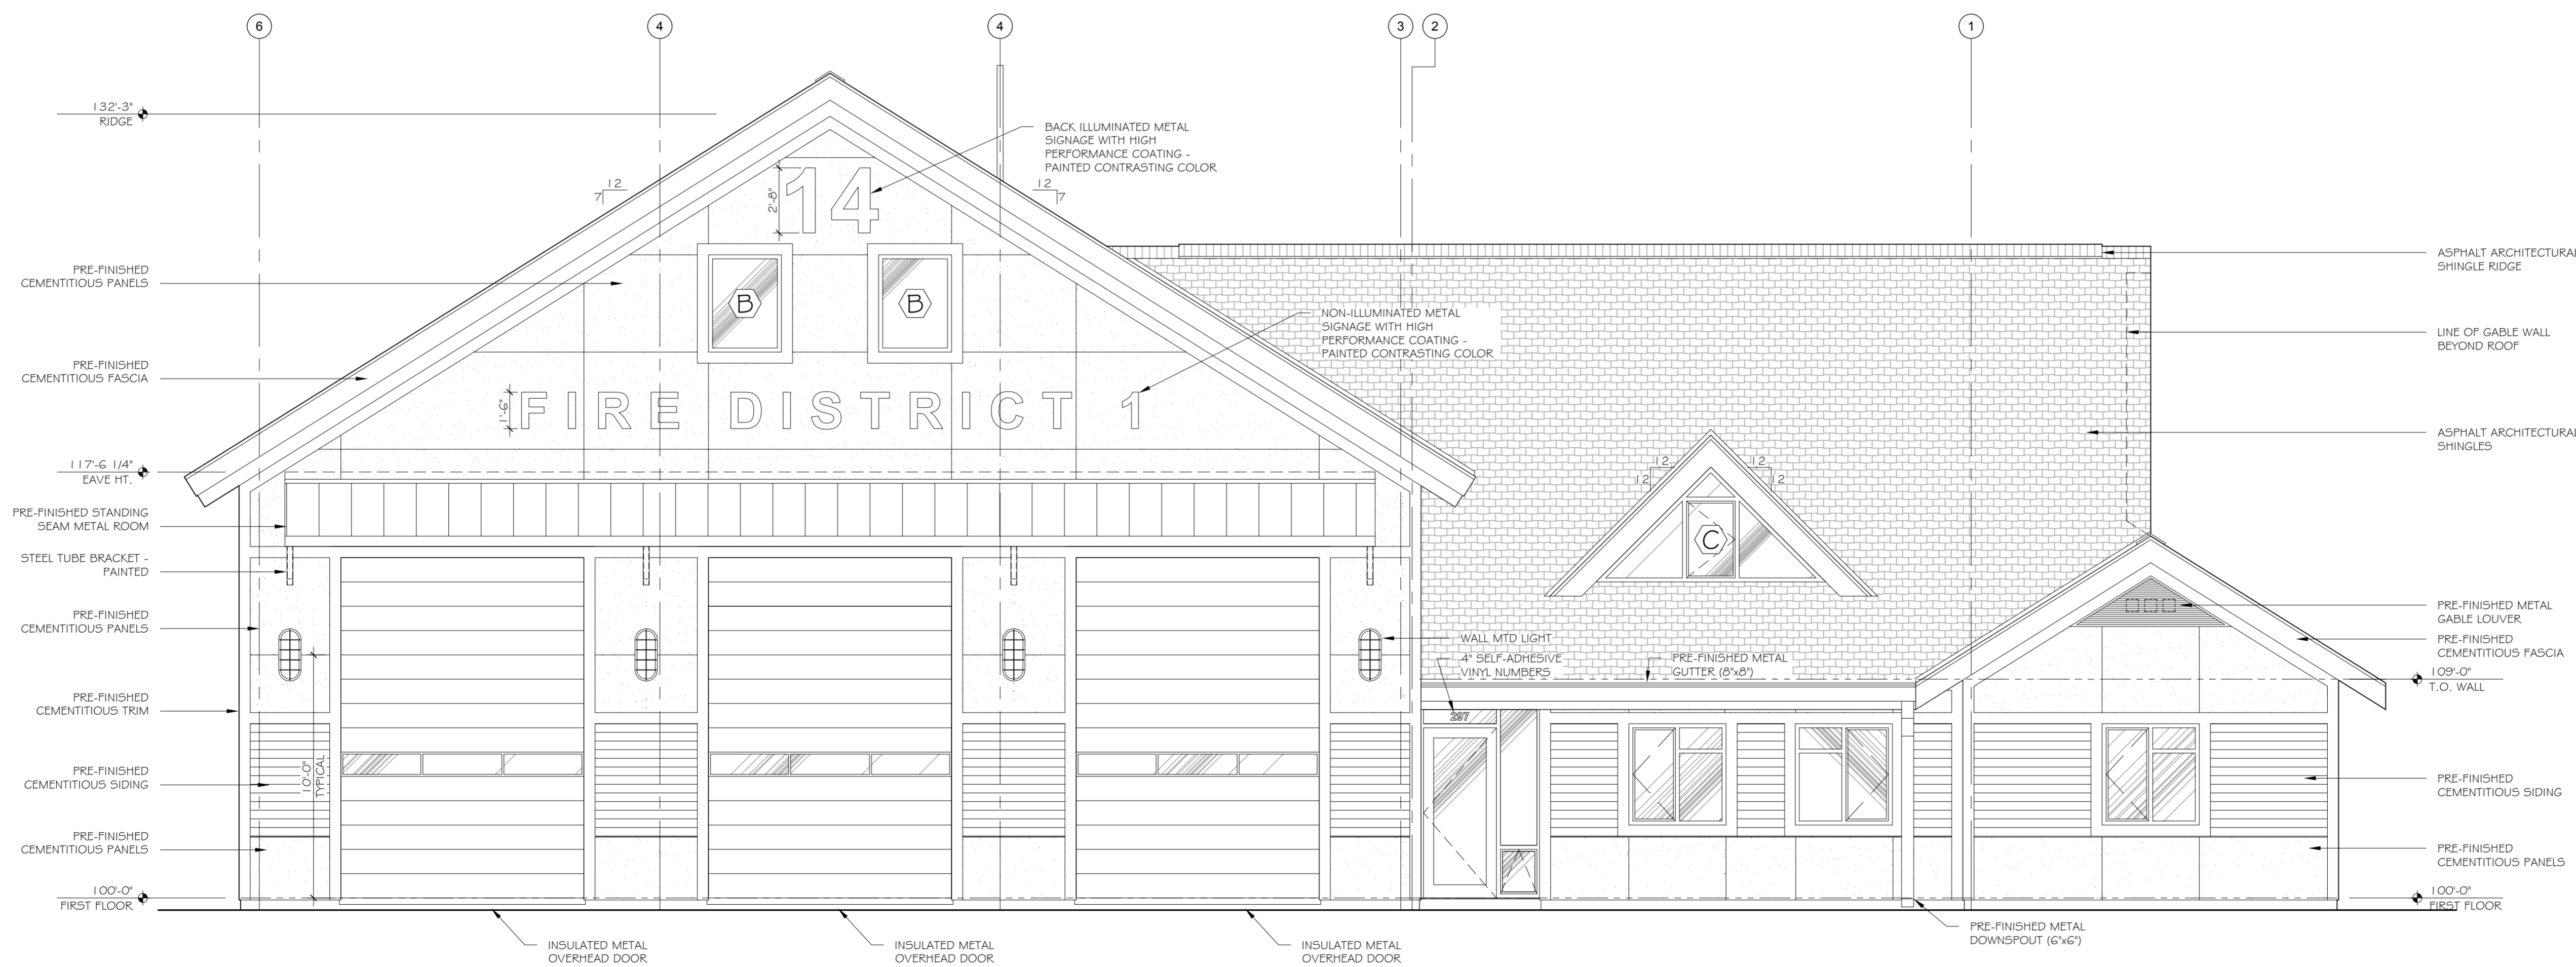

EXTERIOR ELEVATION - NORTH
SCALE: 1/4" = 1'-0"

#	DESCRIPTION	DATE