



3 EXTERIOR ELEVATION - WEST
SCALE: 1/8" = 1'-0"

4 EXTERIOR ELEVATION - NORTH
SCALE: 1/8" = 1'-0"

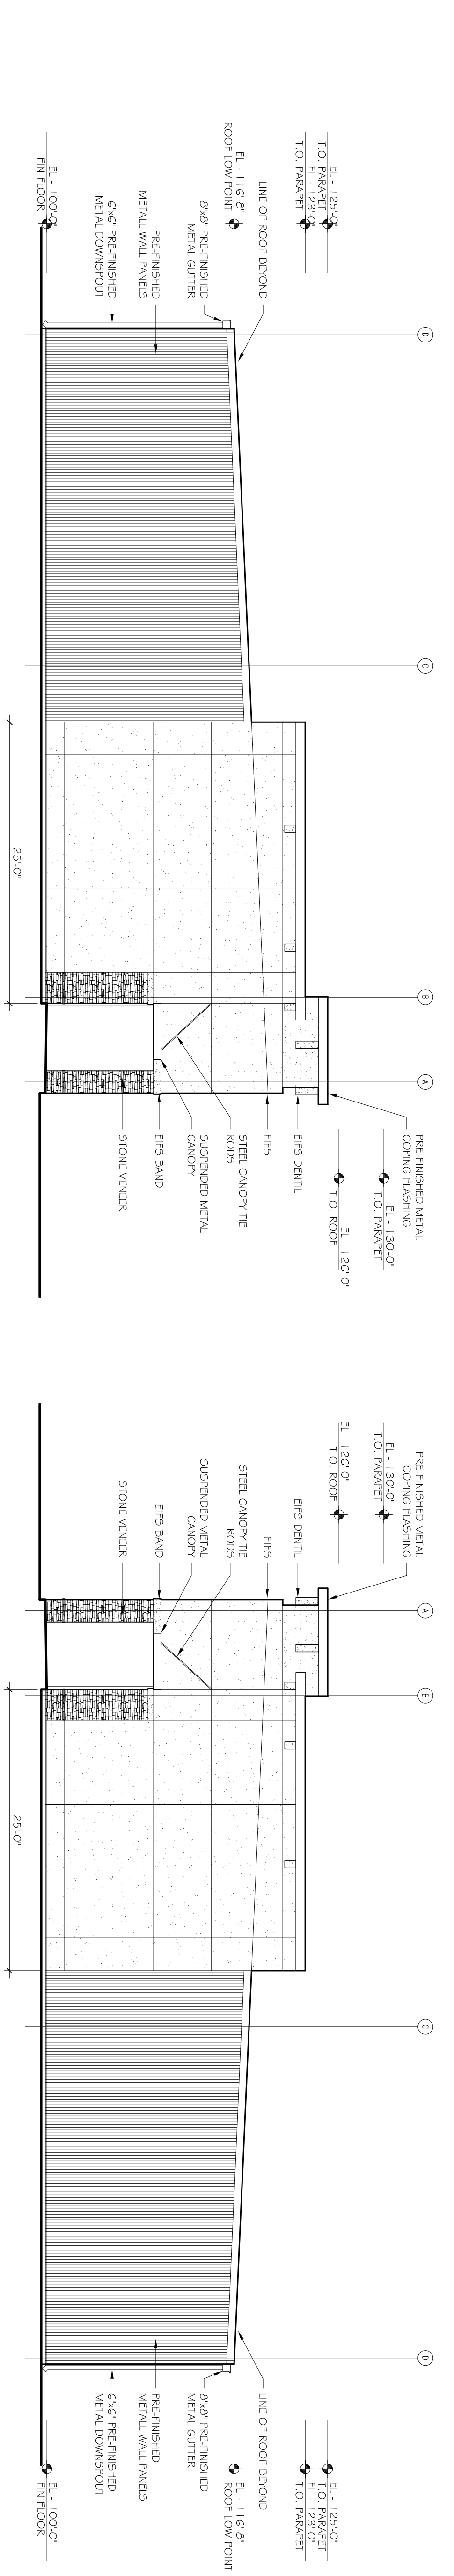

2 EXTERIOR ELEVATION - EAST
SCALE: 1/8" = 1'-0"

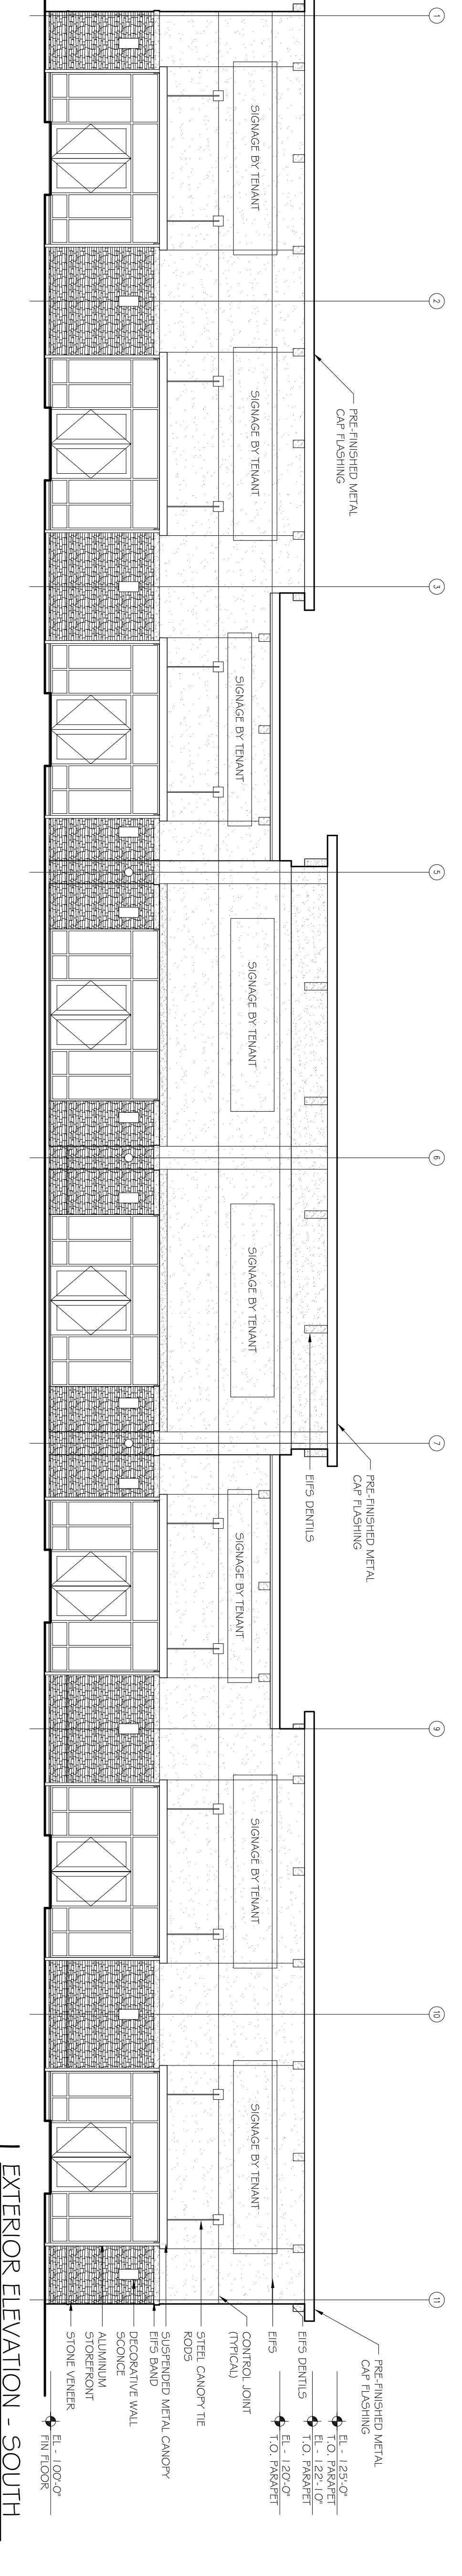

1 EXTERIOR ELEVATION - SOUTH
SCALE: 1/8" = 1'-0"

#	DESCRIPTION	REVISIONS	DATE

EUGENE HOTARD
LUCILLE ST.

SLIDELL, LA 70458
JOB No: 2179 DATE: 08-01-2013
DRAWN BY: BSN CHECKED BY: BSN



DAMMON
ENGINEERING, INC.
Architects & Engineers

CHIEF ENGINEER: EMMETT DAMMON, P.E.
CHIEF ARCHITECT: KEVIN KINCHEN, NCARB
554 OLD SPANISH TRAIL
SLIDELL, LA 70458
dammonengineering.com
dammoneng@bellsouth.net
PHONE: 985-649-5832
FAX: 985-641-5950

EXTERIOR ELEVATIONS

SHEET No: 00 of XX

A2