



DOOR SCHEDULE


MK	SIZE	TYPE	DOOR MATERIAL	FRAME MATERIAL	FRAME TYPE	FR	REMARKS
A101A	2'-3"0"x7'-0"	C	ALUM/GLASS	ALUM	F1	NR	ALUM STOREFRONT SYSTEM
A103A	2'-3"0"x7'-0"	C	ALUM/GLASS	ALUM	F1	NR	ALUM STOREFRONT SYSTEM
A104A	3'-0"x7'-0"	B	ALUM/GLASS	ALUM	F3	NR	ALUM STOREFRONT SYSTEM
A104B	3'-0"x7'-0"	B	ALUM/GLASS	ALUM	F3	NR	ALUM STOREFRONT SYSTEM
A105A	3'-0"x7'-0"	B	ALUM/GLASS	ALUM	F3	NR	ALUM STOREFRONT SYSTEM
A105B	3'-0"x7'-0"	B	ALUM/GLASS	ALUM	F2	NR	ALUM STOREFRONT SYSTEM
A106A	3'-0"x7'-0"	B	ALUM/GLASS	ALUM	F3	NR	ALUM STOREFRONT SYSTEM
A106B	3'-0"x7'-0"	B	ALUM/GLASS	ALUM	F2	NR	ALUM STOREFRONT SYSTEM
A107A	A107A	B	ALUM/GLASS	ALUM	F3	NR	ALUM STOREFRONT SYSTEM
A107B	A107B	B	ALUM/GLASS	ALUM	F2	NR	ALUM STOREFRONT SYSTEM
A108A	3'-0"x7'-0"	A	5C WOOD	HOLLOW METAL	F4	NR	
A112A	2'-0"x7'-0"	D	INSULATED METAL	HOLLOW METAL	F4	NR	GALV METAL SECURITY DOOR

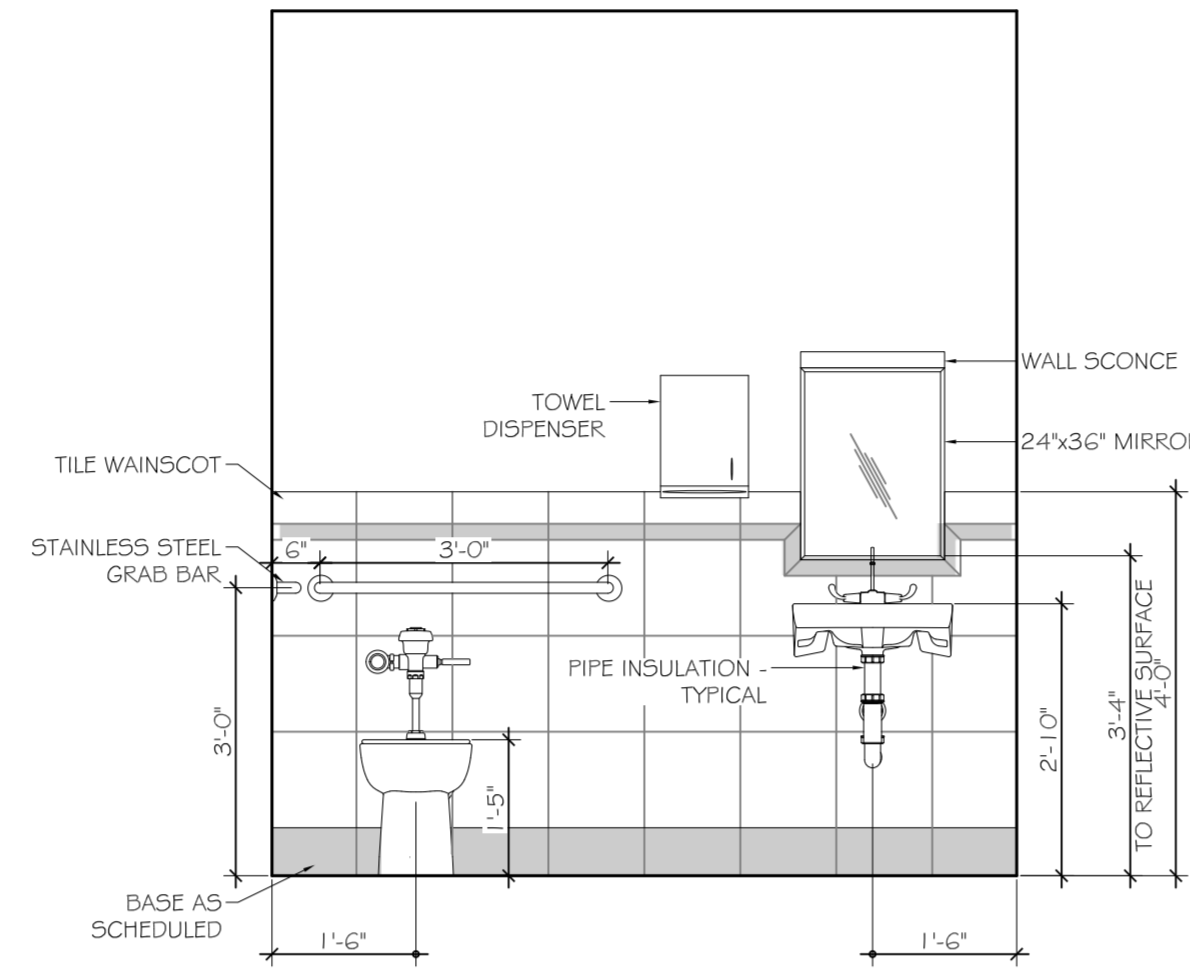


5 INTERIOR ELEVATION - TYPICAL RESTROOM
SCALE: 1/2" = 1'-0"

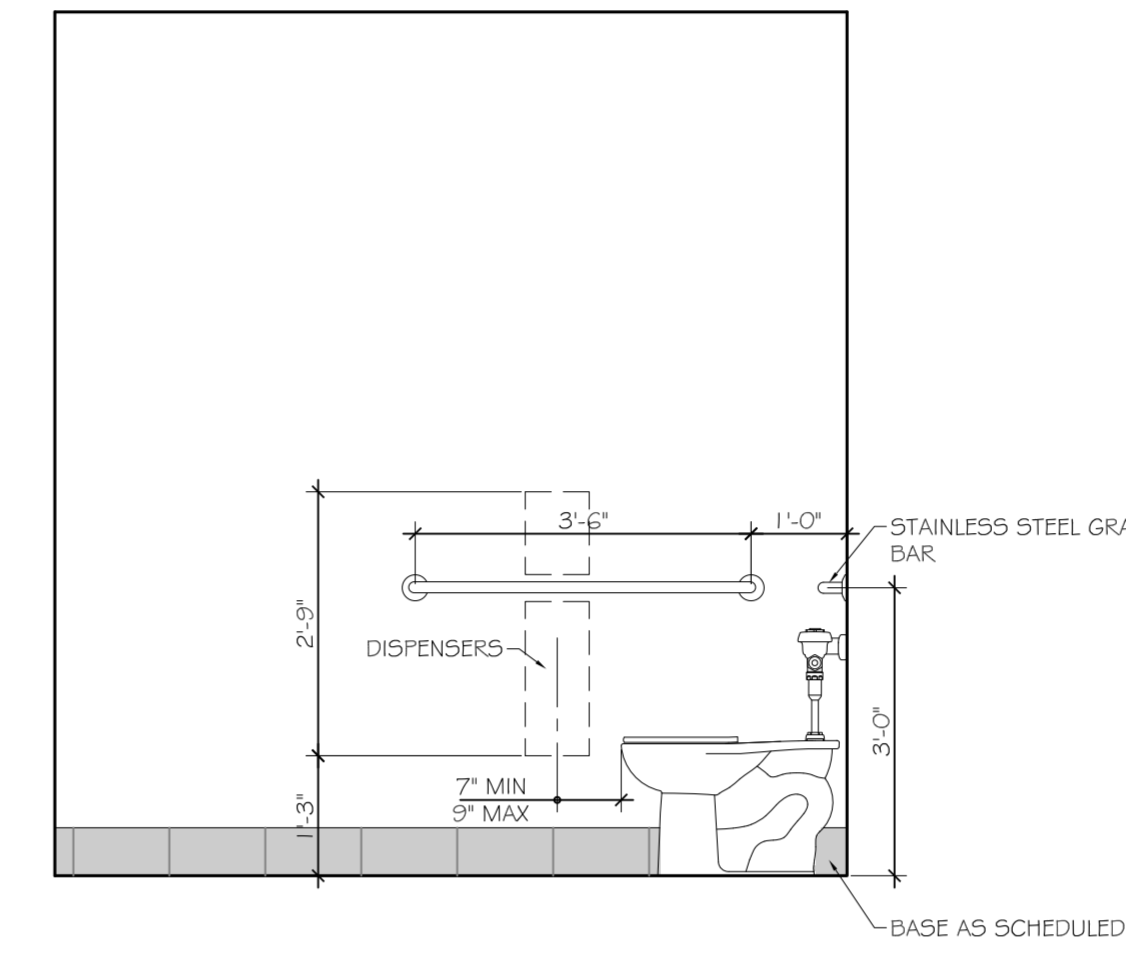


4 INTERIOR ELEVATION - TYPICAL RESTROOM
SCALE: 1/2" = 1'-0"

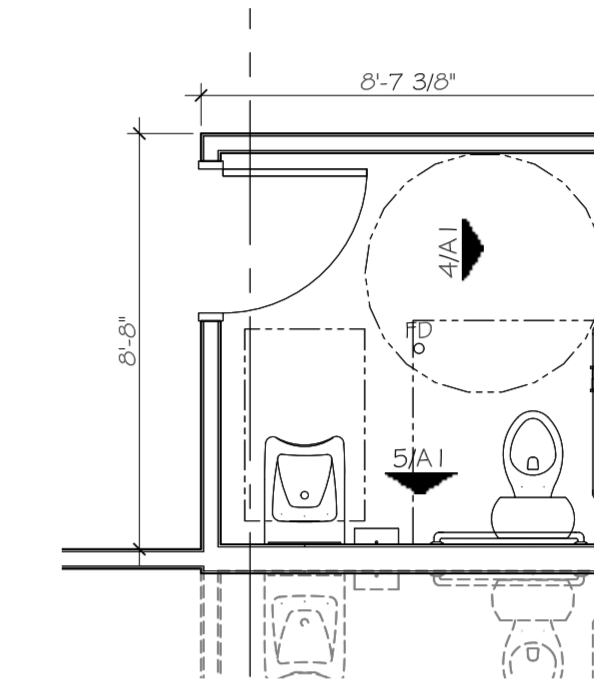

3 ENLARGED FLOOR PLAN - TYPICAL RESTROOM
SCALE: 1/4" = 1'-0"

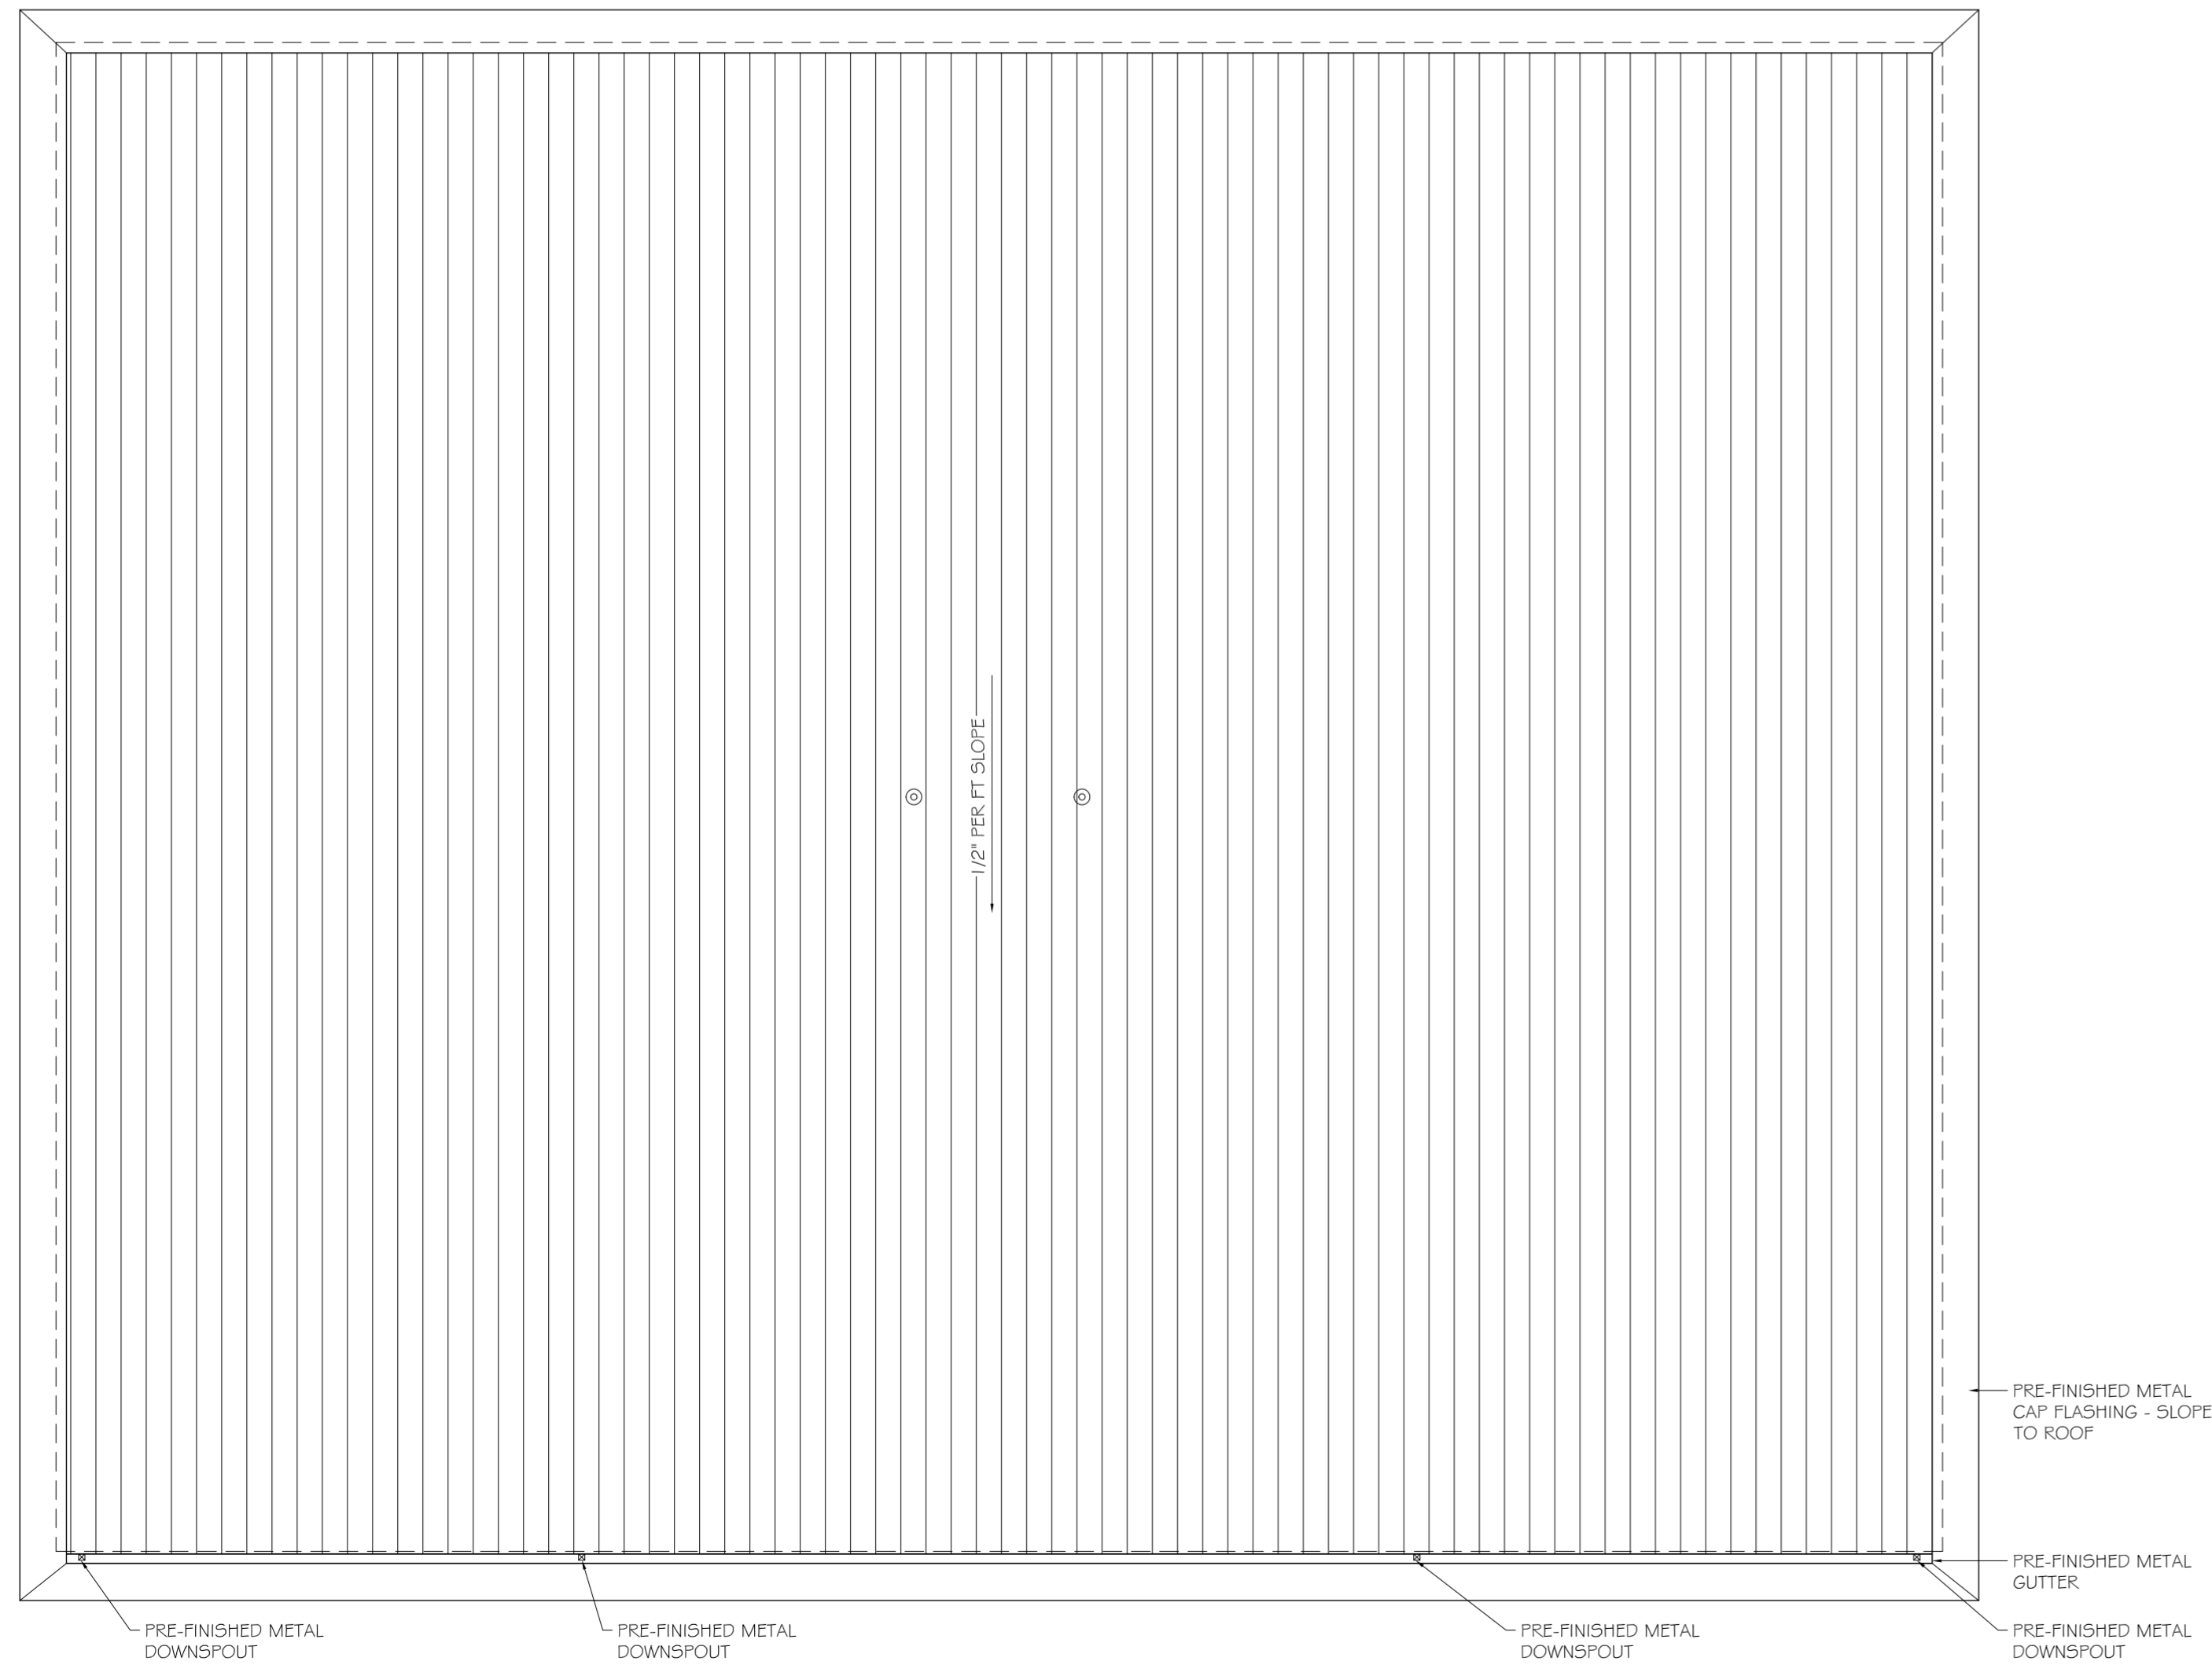

2 ROOF PLAN
SCALE: 1/4" = 1'-0"

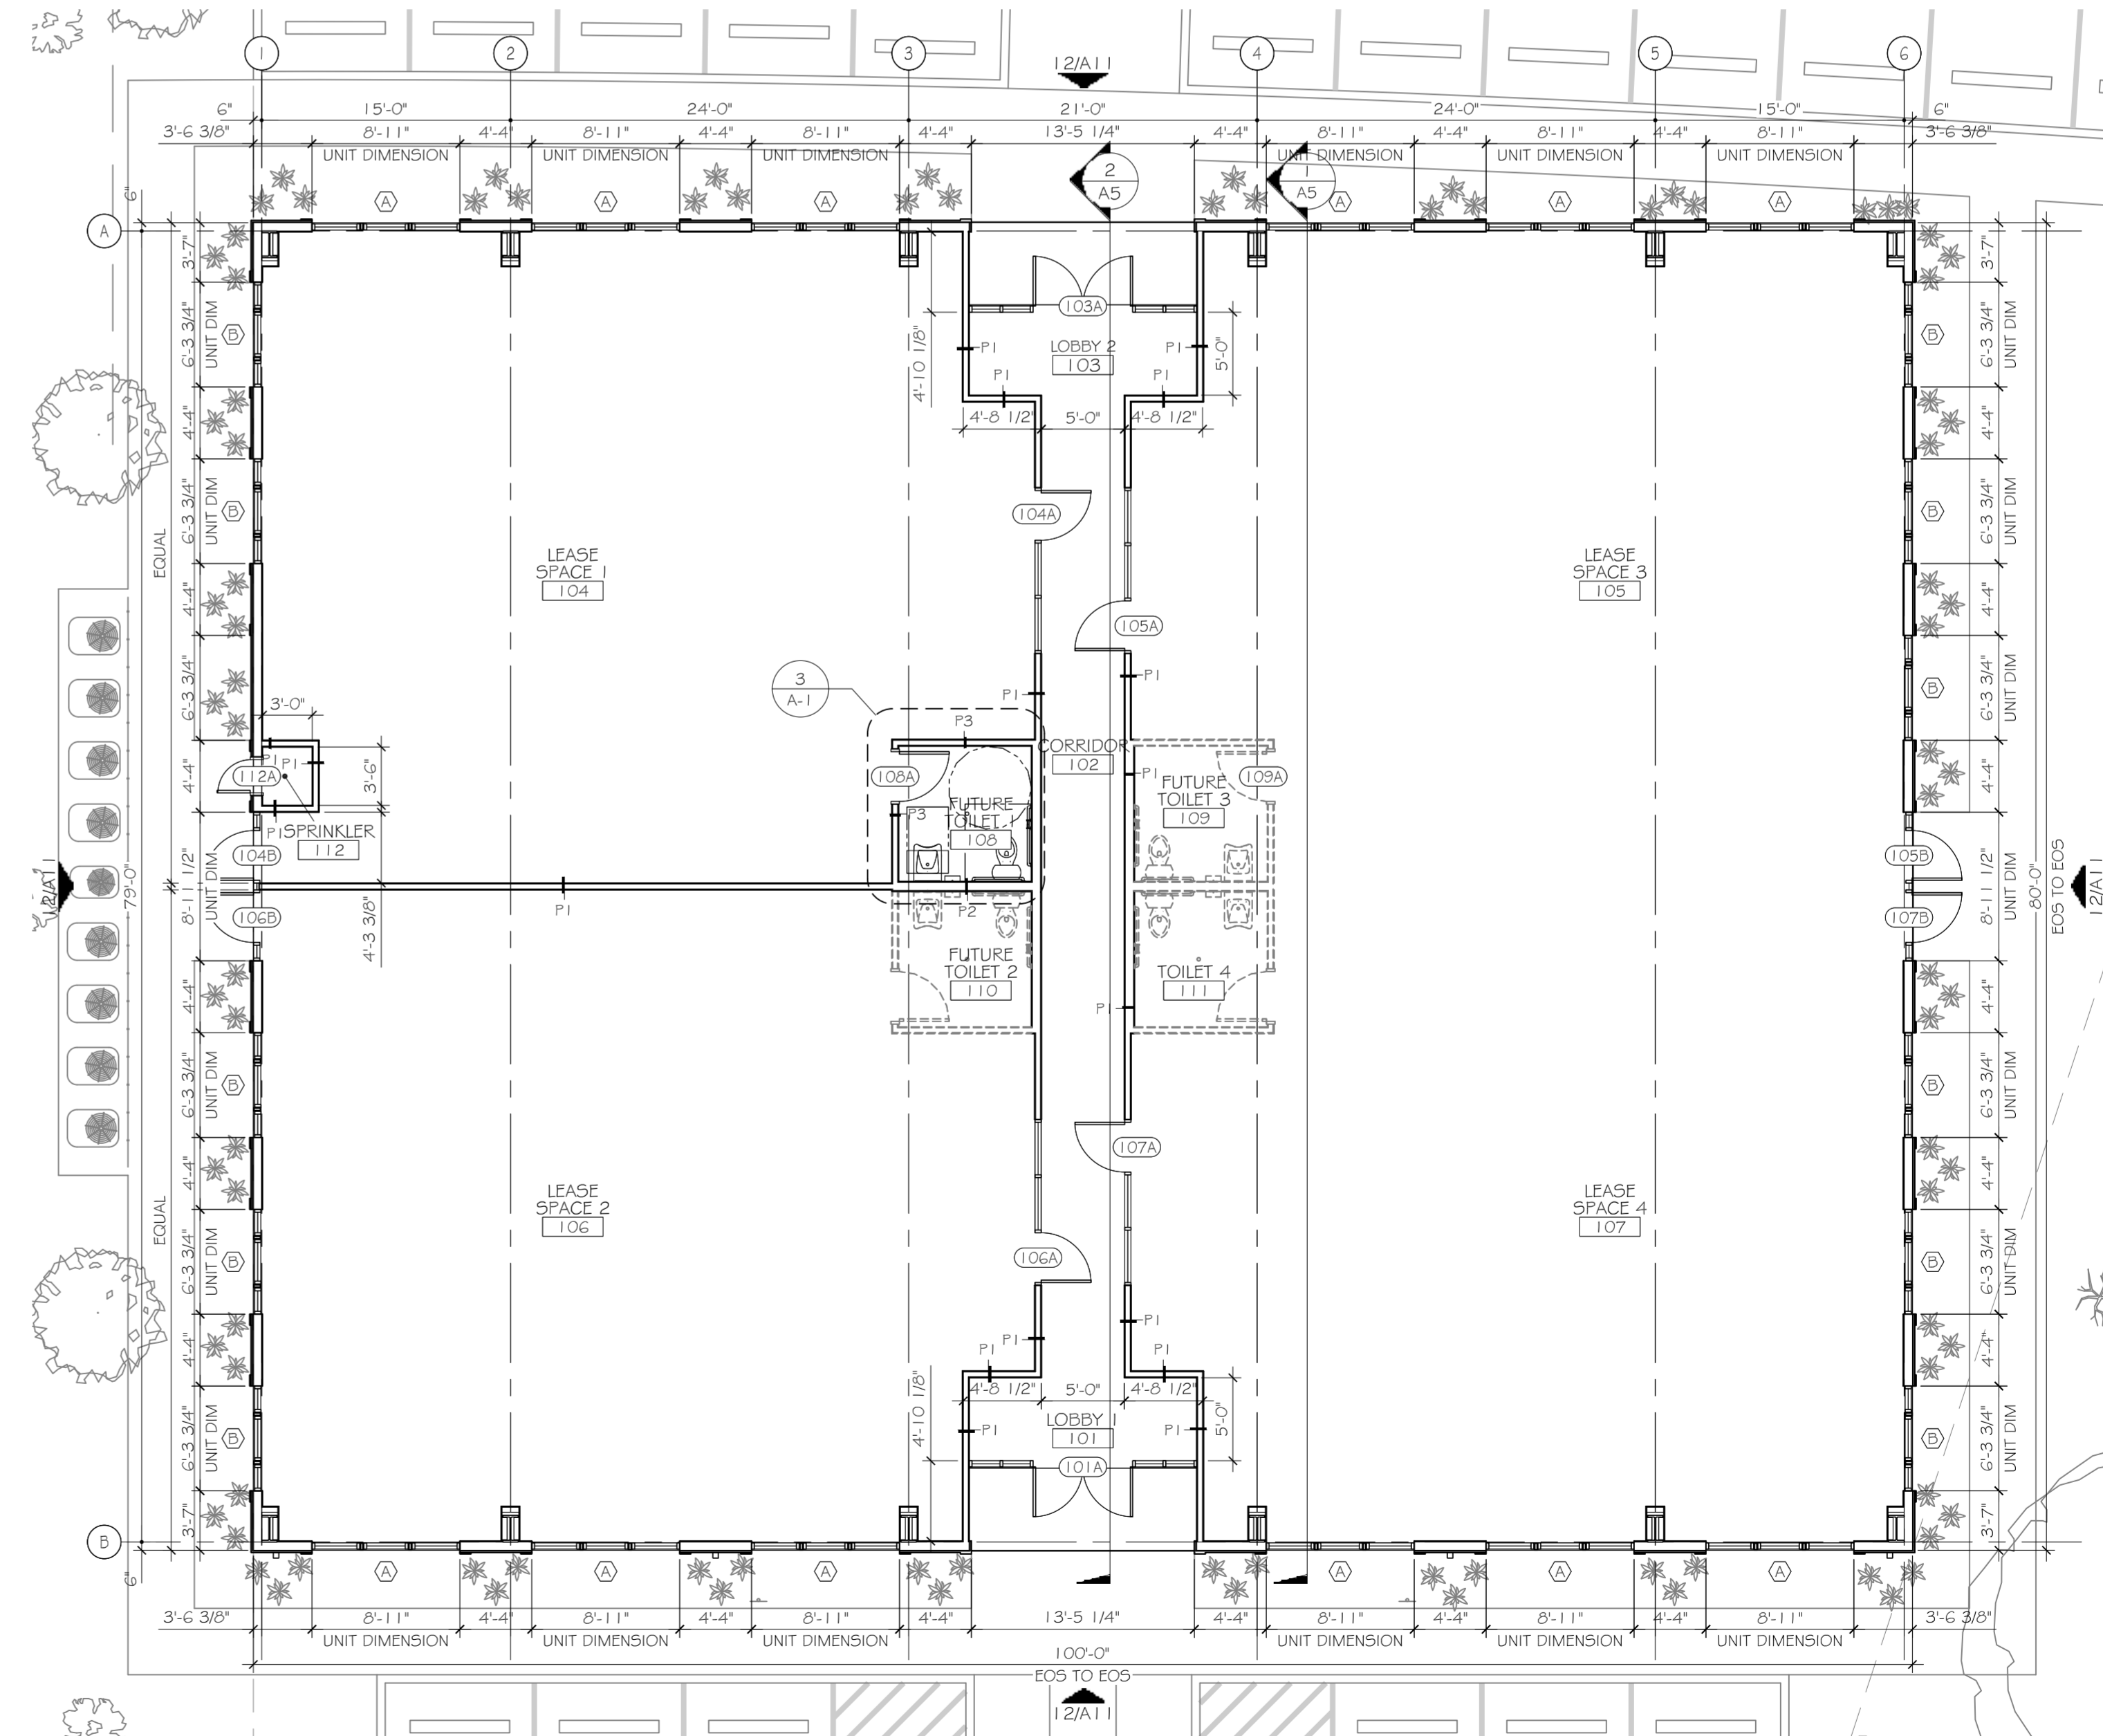

1 FLOOR PLAN
SCALE: 1/4" = 1'-0"



CHIEF ENGINEER: BRADLET DAMMON, P.E.
CHIEF ARCHITECT: KEVIN KINCHEN, NCARB
554 OLD SPANISH TRAIL
SUITE 100
SUDELL, LA 70455

NEW COMMERCIAL BUILDING
DR. FARHAD ADULI
LOT 288 MARGOLD DRIVE
COVINGTON, LA

JOB No: 2178 DATE: 09-23-2013
DRAWN BY: BSN CHECKED BY: BSN

#	DESCRIPTION	REVISIONS	DATE



FLOOR PLANS,
ROOF PLAN,
INT. ELEV. &
DOOR SCHED.

SHEET No: 11 of 22

A1