



3 WALL SECTION
SCALE: 3/4" = 1'-0"

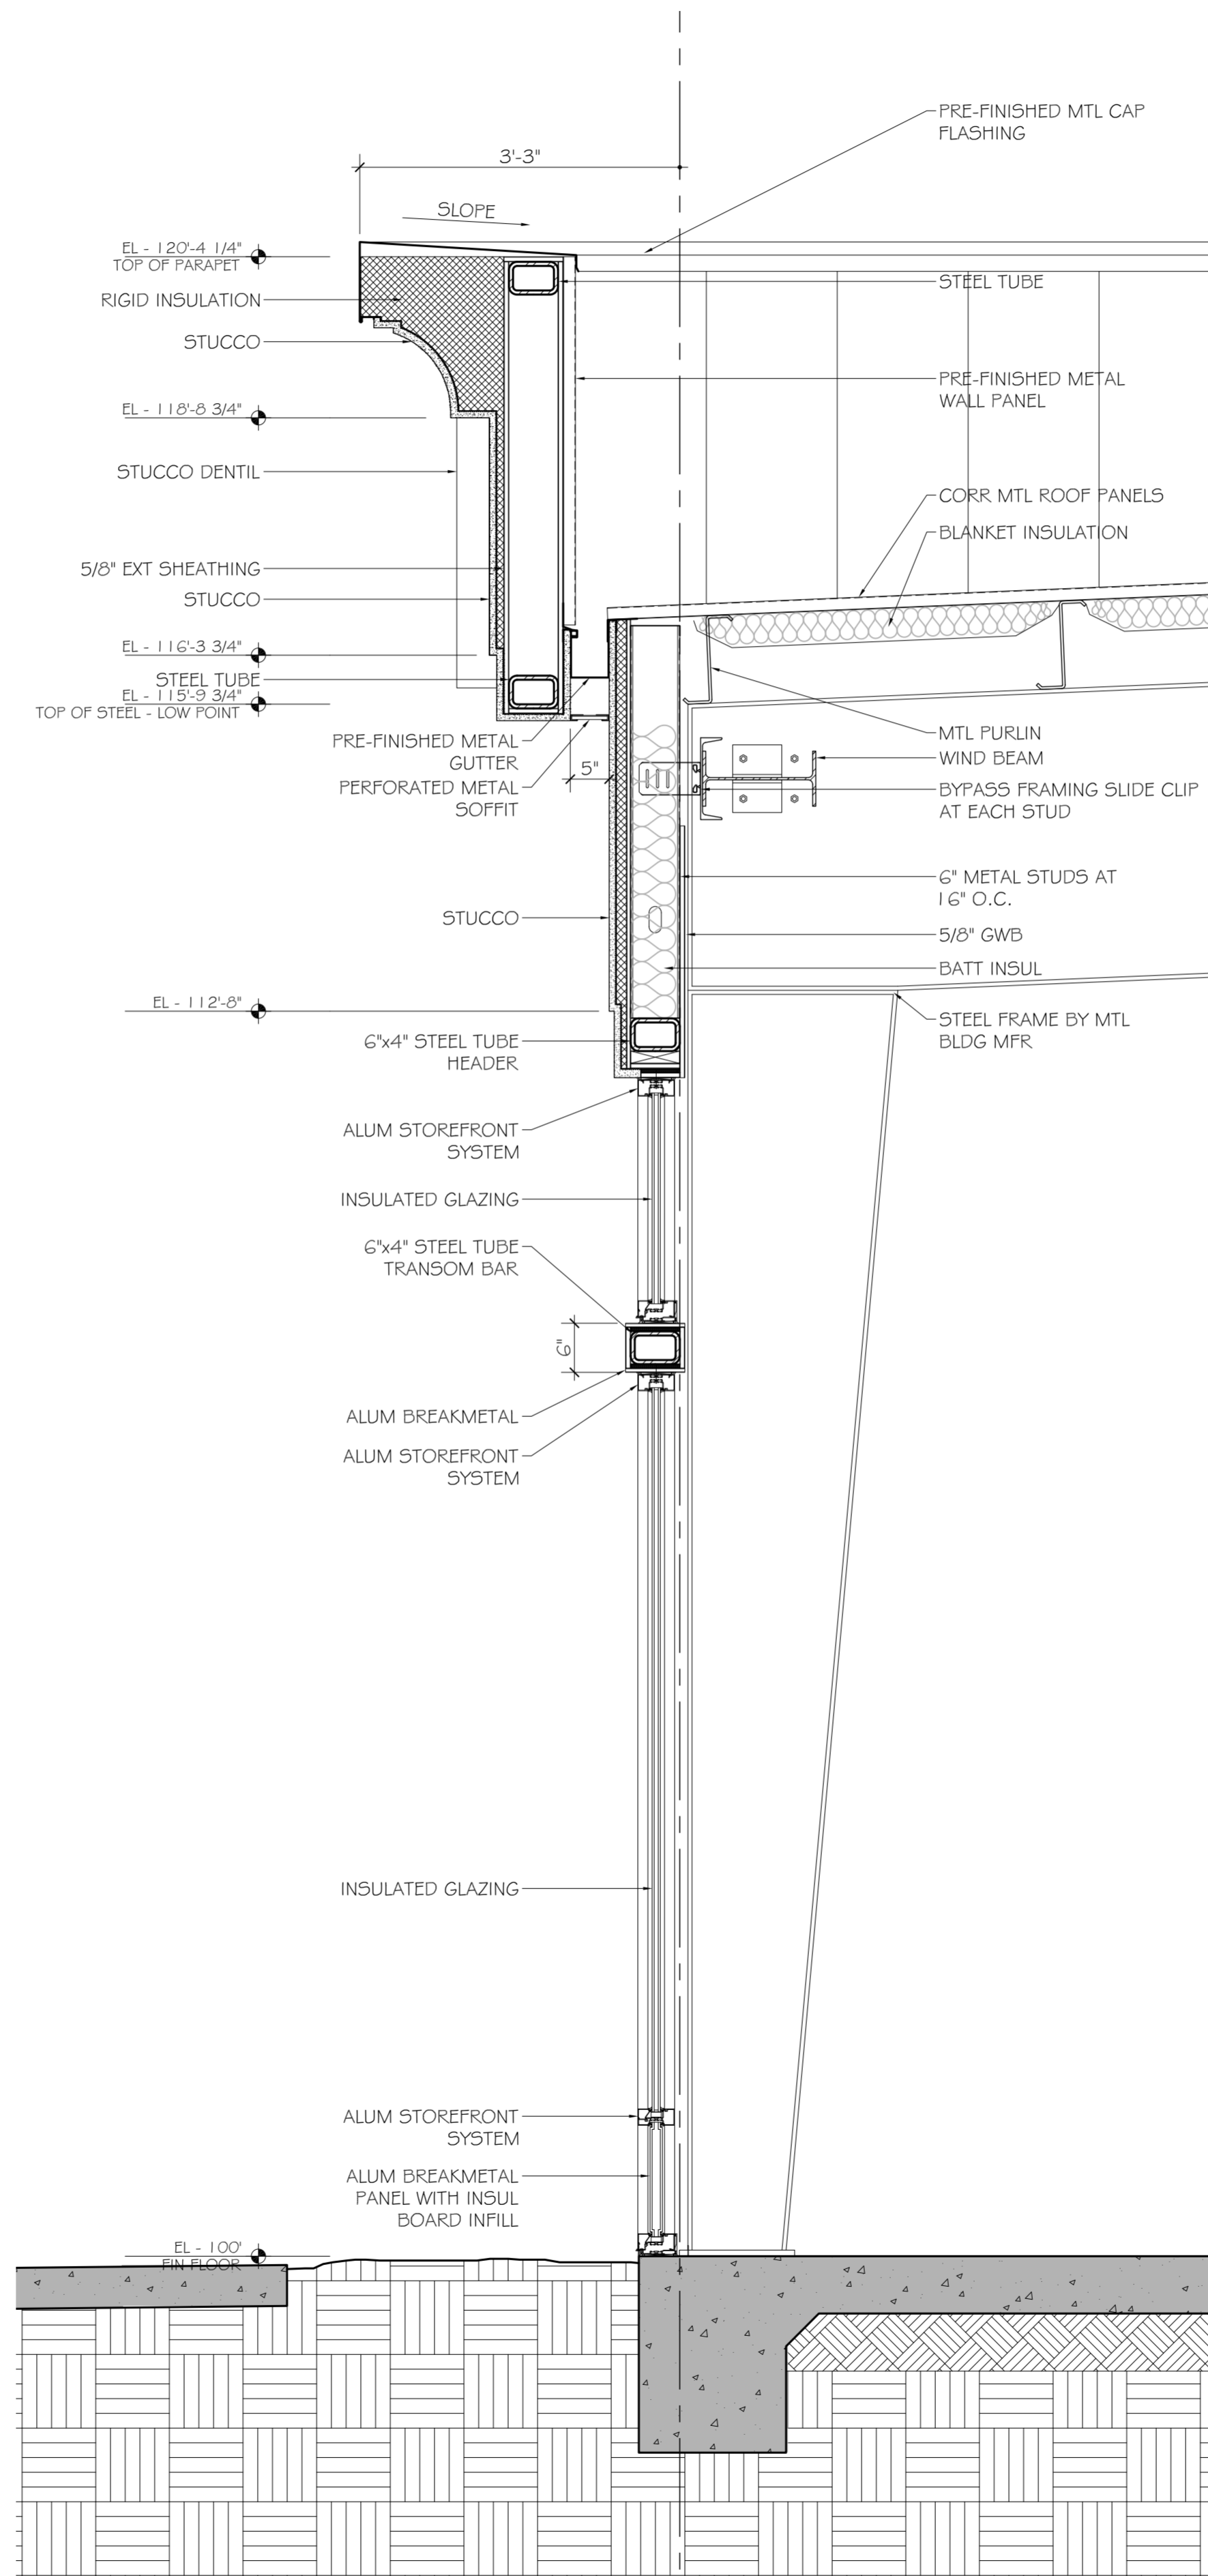

2 WALL SECTION
SCALE: 3/4" = 1'-0"

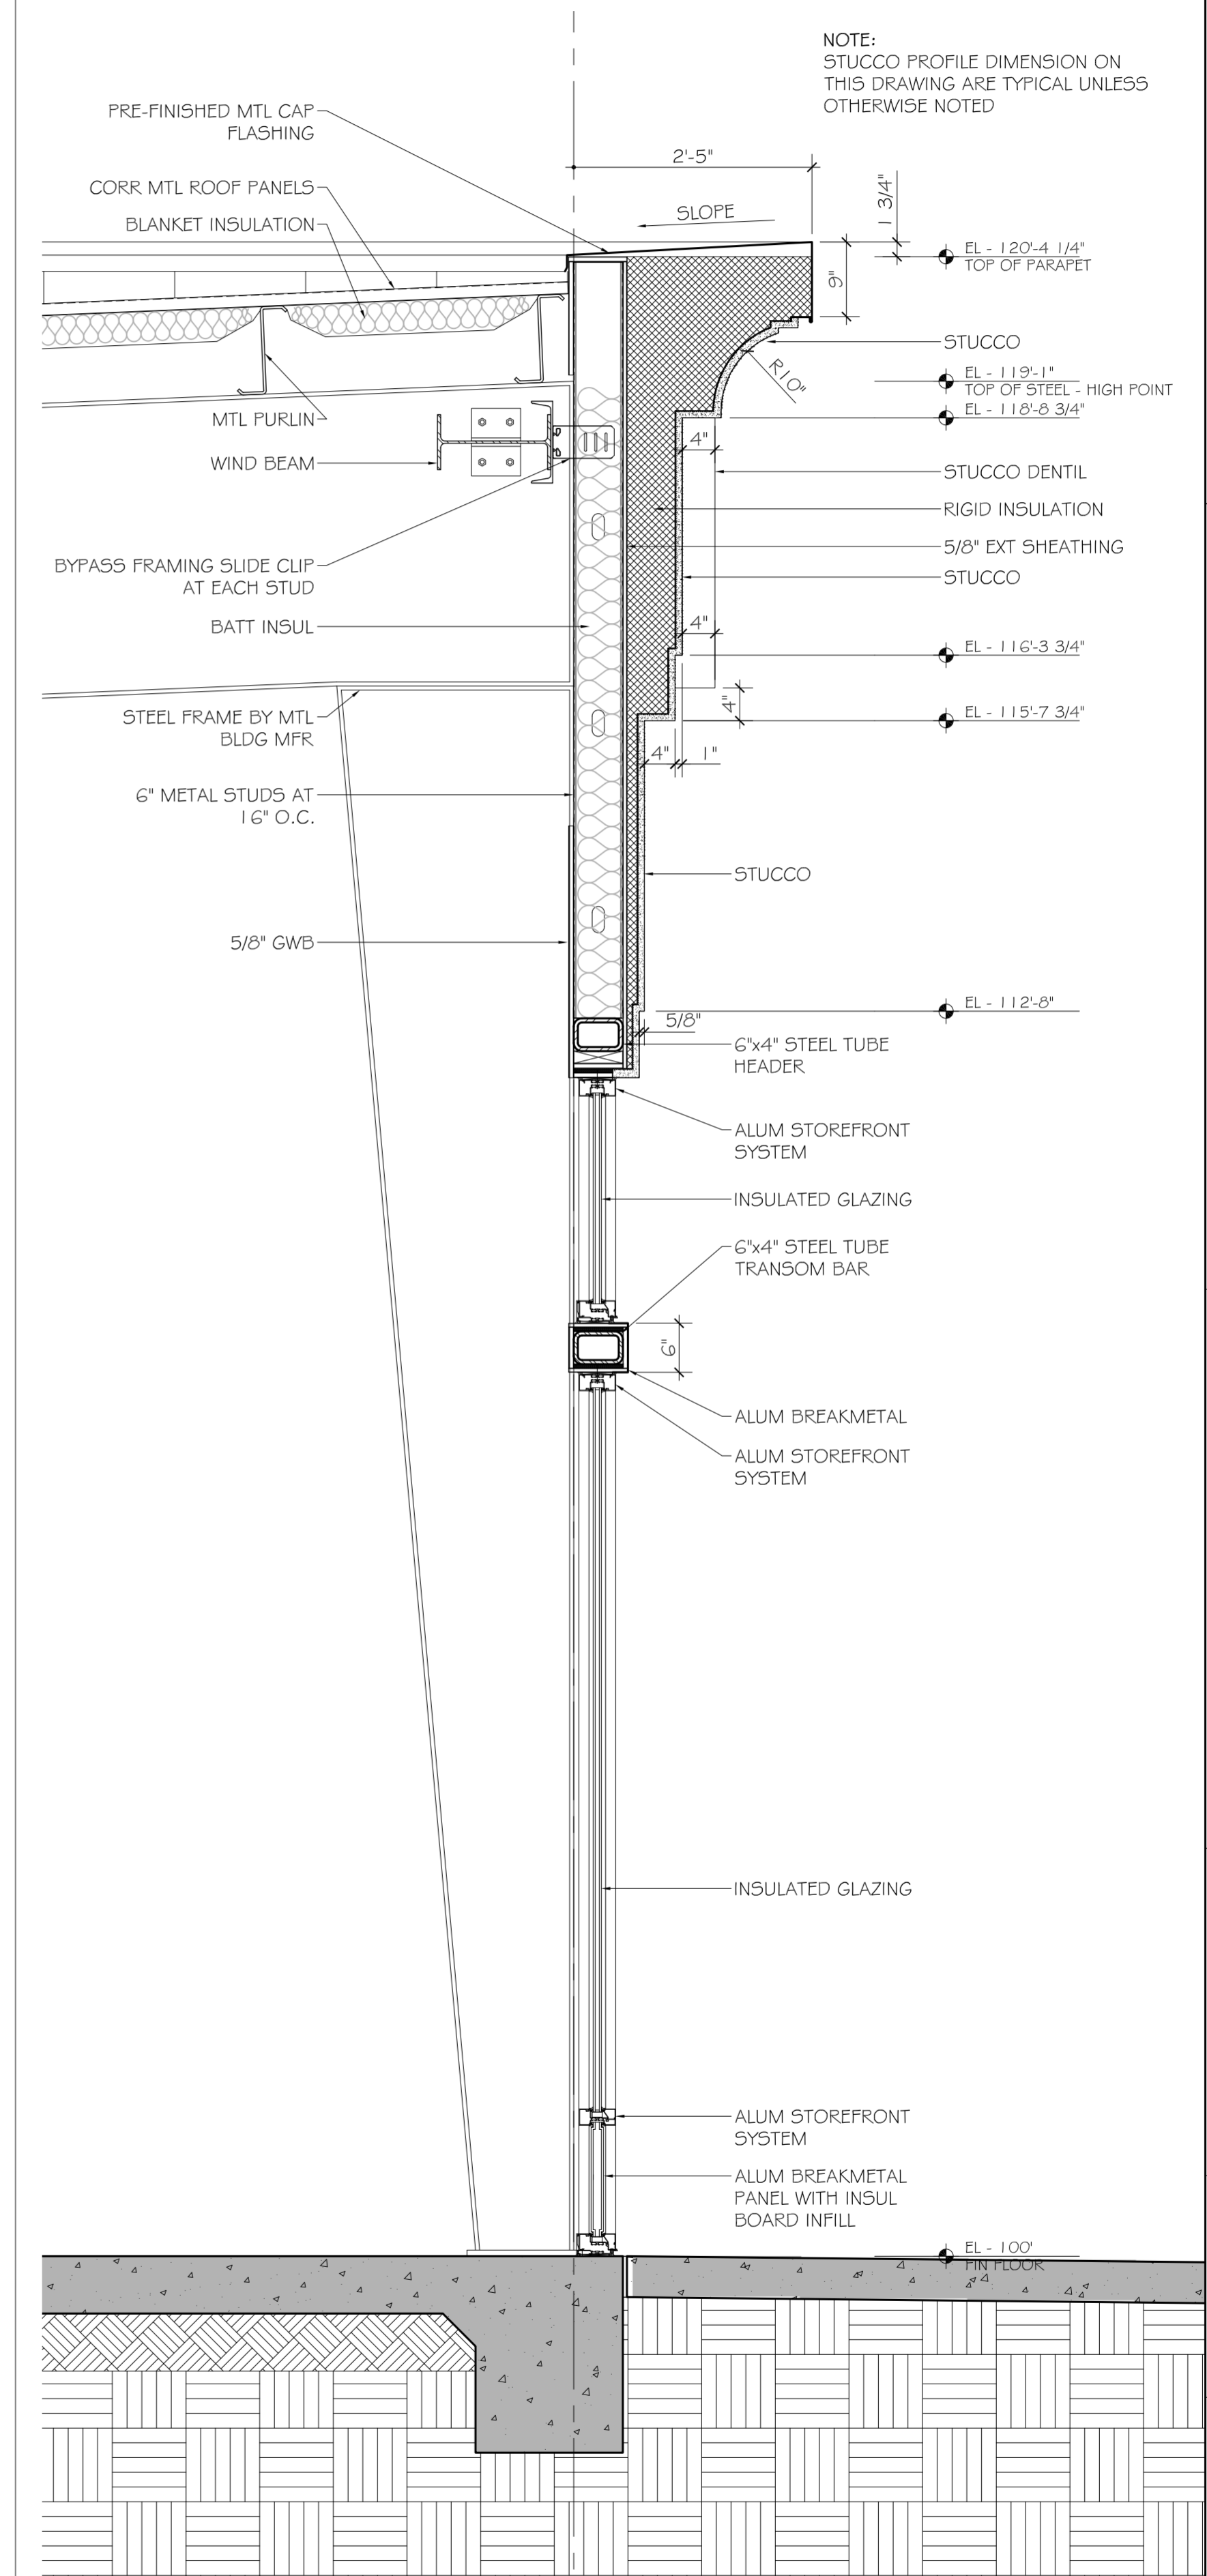

1 WALL SECTION
SCALE: 3/4" = 1'-0"

NOTE:
STUCCO PROFILE DIMENSION ON
THIS DRAWING ARE TYPICAL UNLESS
OTHERWISE NOTED

NEW COMMERCIAL BUILDING
DR. FARHAD ADULI
LOT 288 MARGOLD DRIVE
COVINGTON, LA

#	DESCRIPTION	DATE

JOB No:	2178	DATE:	09-23-2013
DRAWN BY:	BSN	CHECKED BY:	BSN

WALL SECTIONS

SHEET No: 16 of 22

A6

DAMMON
ENGINEERING, INC.
Architects & Engineers

554 OLD SPANISH TRAIL
SUITE 100
SUDELL, LA 70455

PHONE: 985-649-5432
FAX: 985-641-5950

THESE DRAWINGS AND SPECIFICATIONS, INCLUDING ANY
NOTES, ARE THE PROPERTY OF DAMMON ENGINEERING, INC.
AND ARE TO BE USED ONLY FOR THE PROJECT AND SITE
SPECIFICALLY IDENTIFIED HEREIN. ANY REUSE, REPRODUCTION,
OR TRANSMISSION OF THESE DRAWINGS WITHOUT THE WRITTEN
CONSENT OF DAMMON ENGINEERING, INC. IS STRICTLY
PROHIBITED. A PROFESSIONAL SEAL AND SIGNATURE IS
REQUIRED FOR ANY REUSE OF THESE DRAWINGS FOR
ANY OTHER PROJECT OR SITE.