
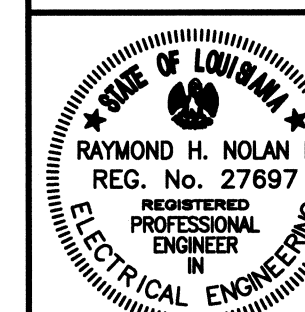


**IMPROVEMENTS
 TO THE
 ED/DOCTORS
 PARKING LOTS
 AT STPH**

**ST. TAMMANY PARISH
 HOSPITAL**
 1202 SOUTH TYLER STREET
 COVINGTON, LA 70431

KEY PLAN - SITE

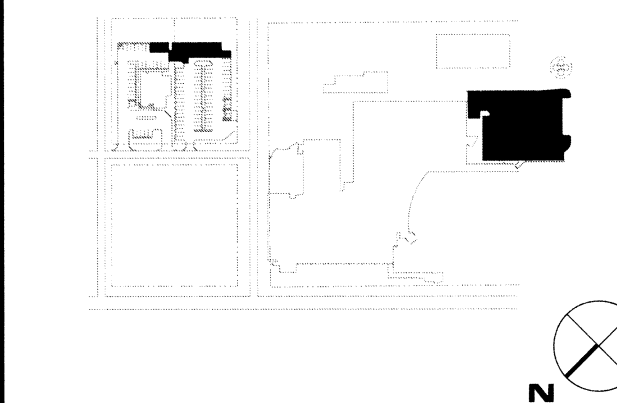


Issue	Date	Remark

OVERALL SITE PLAN PHASE 2 - ELECTRICAL

CONSTRUCTION DOCUMENTS

Job No	215011.01	Sheet No	E1.2
Drawn by	BFL		
Checked by	RHN		
Date	20 AUG. 15		

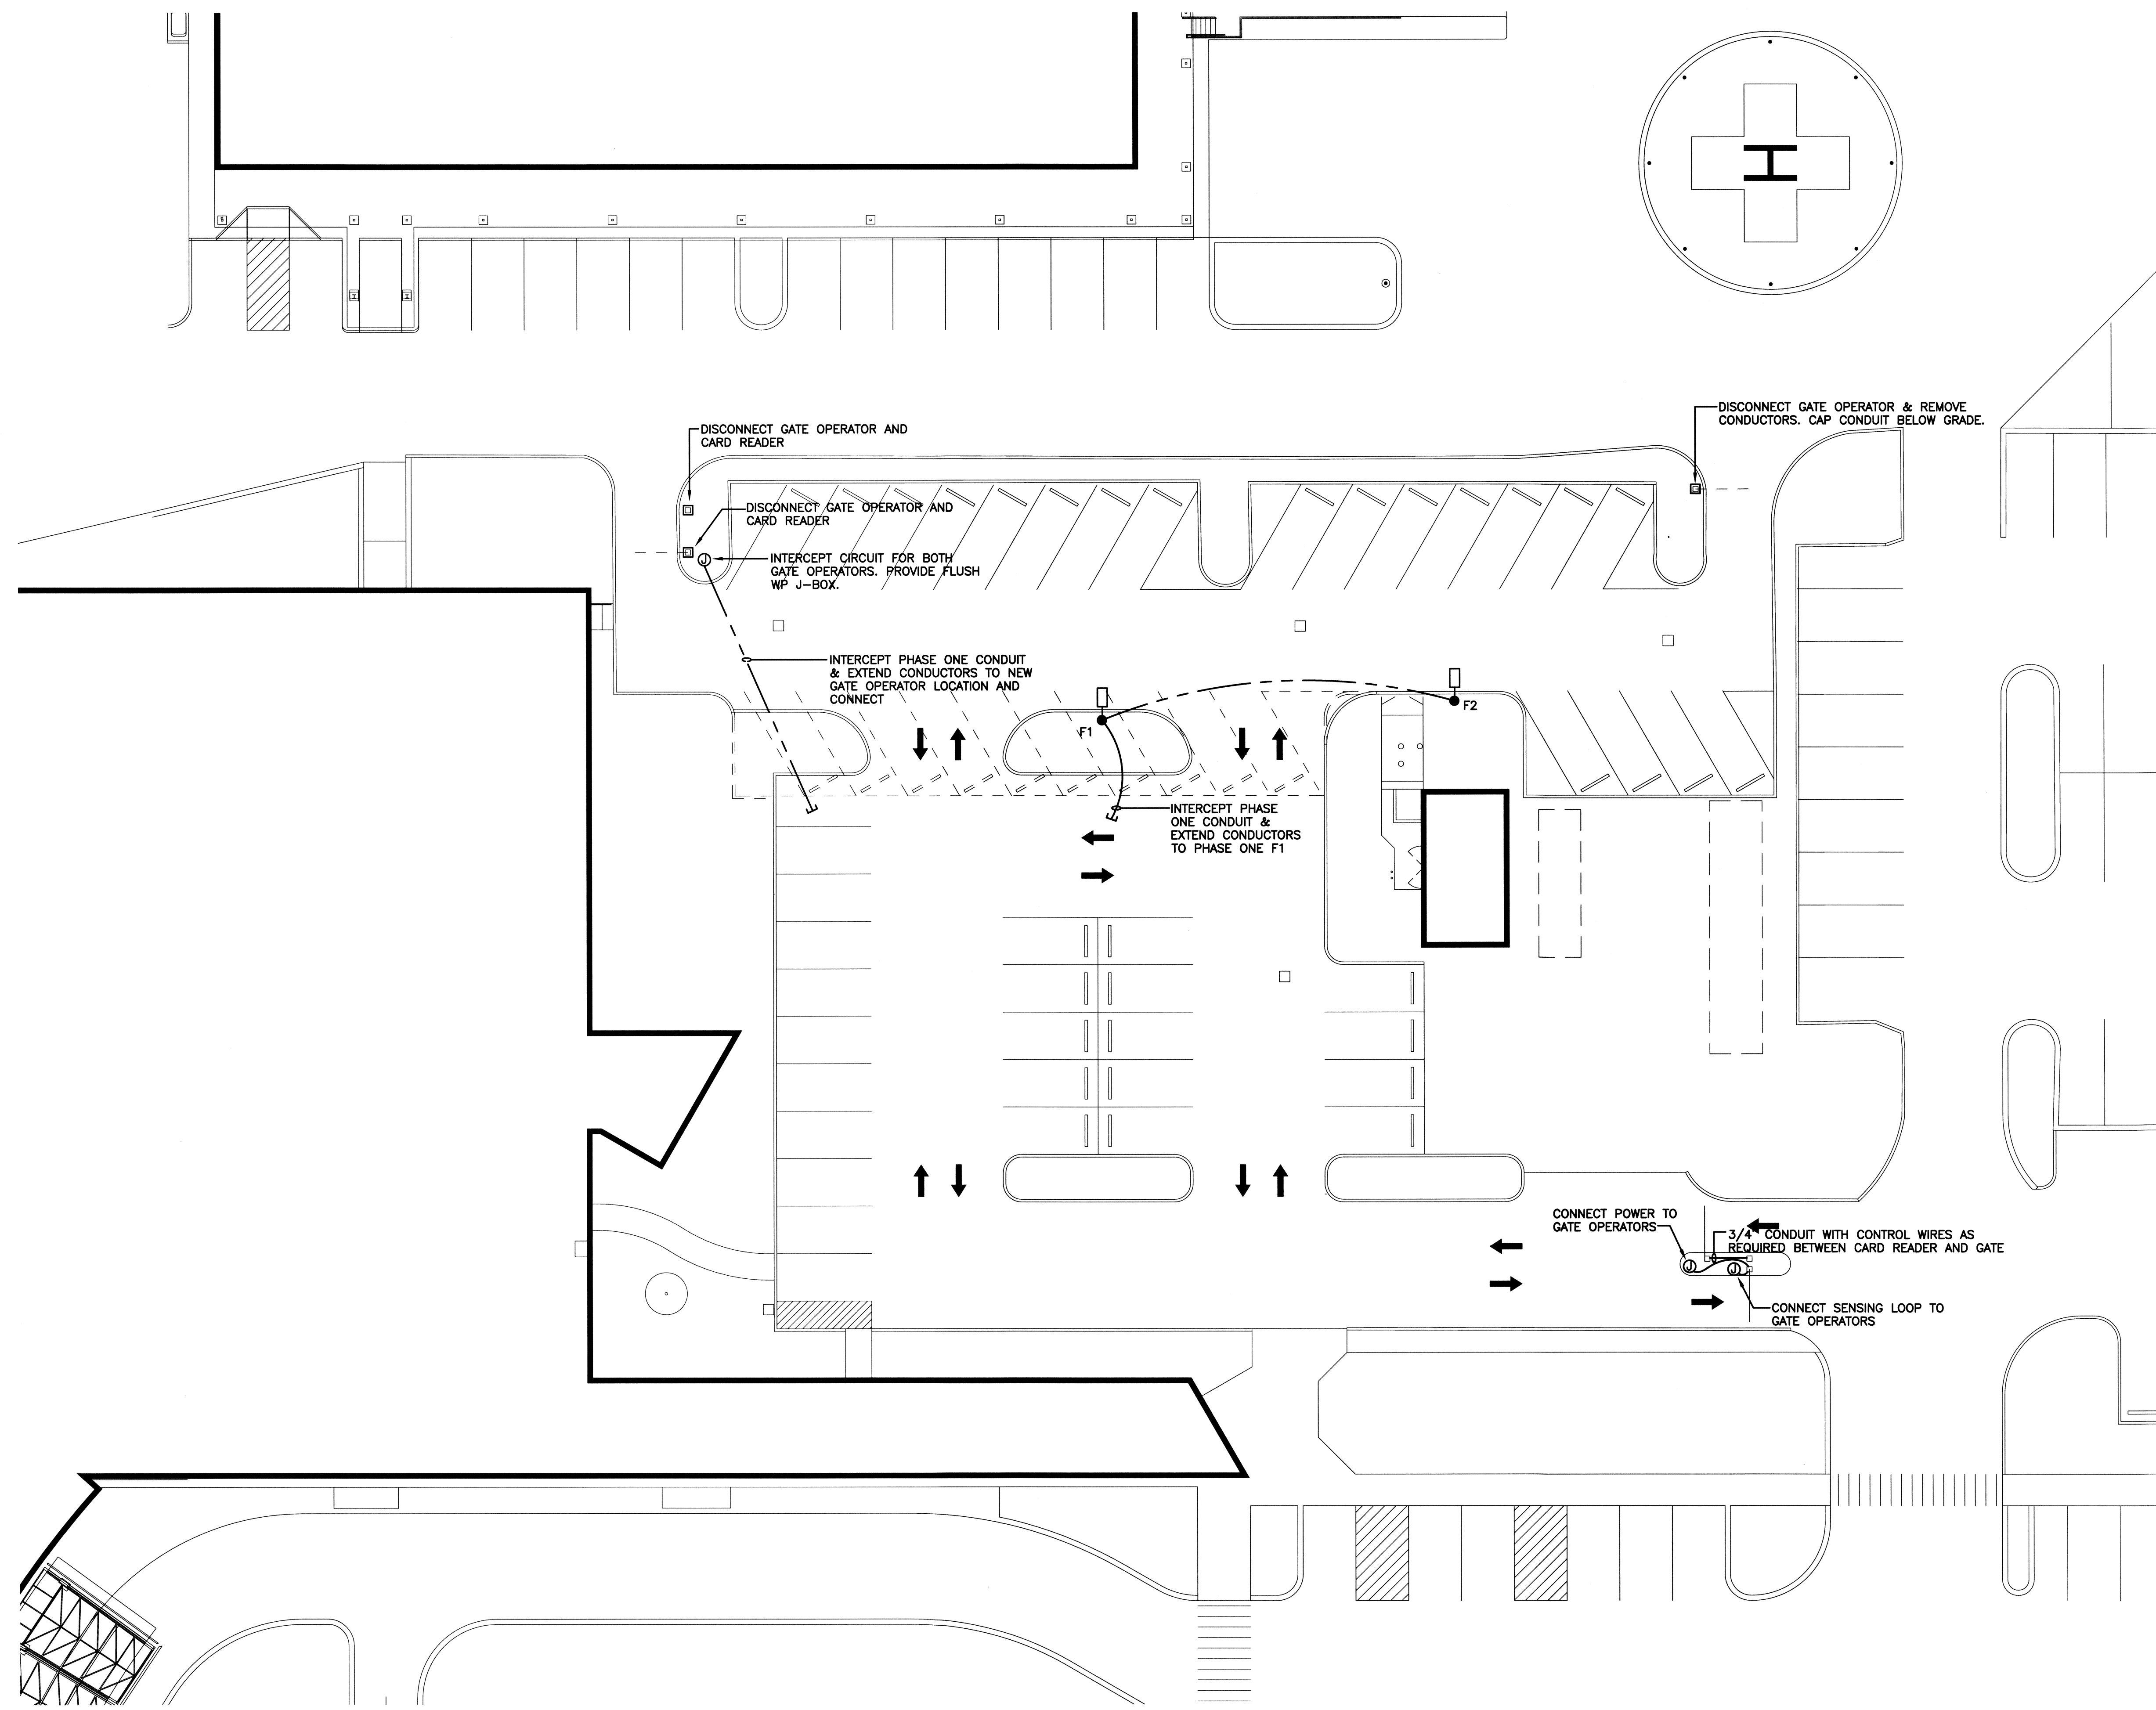

1 OVERALL SITE PLAN PHASE 2 - ELECTRICAL
 E1.2 SCALE: 1/16" = 1'-0"