


WAREHOUSE

101

BING FLOOR PLAN
= 1'-0"

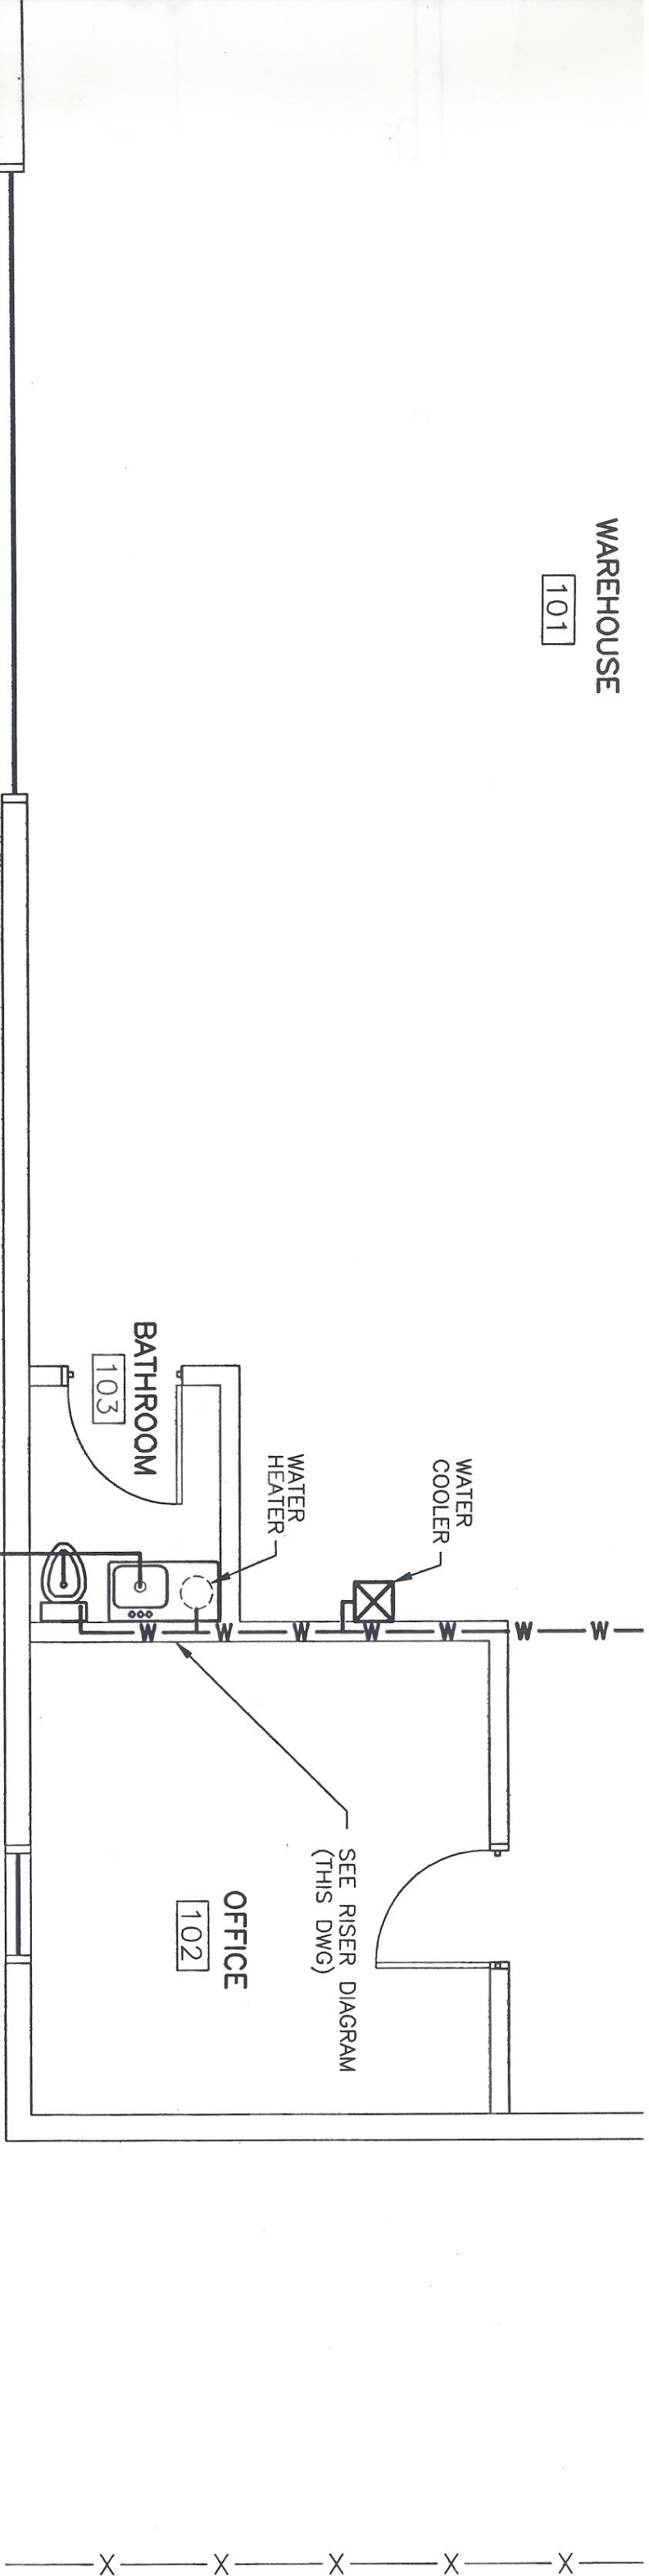

WAREHOUSE

PLUMBING FLOOR

SCALE: AS NOTED
DRAWN: JHW
CHECKED: JEH
APPROVED:
APPROVED:
DATE: 2-17-99
REV: 0