




CAB. EL. "A"

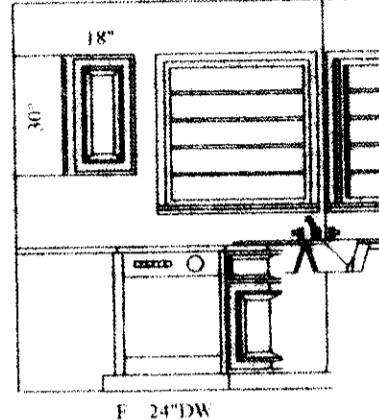


CAB. EL. "B"

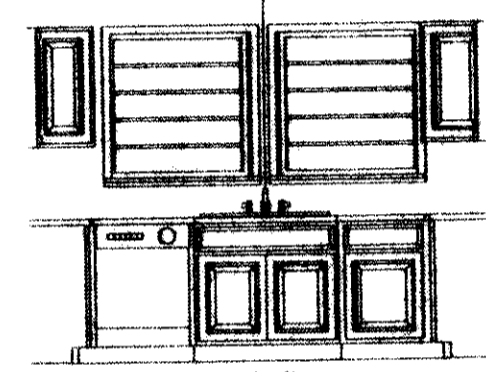


CAB. EL. "C"

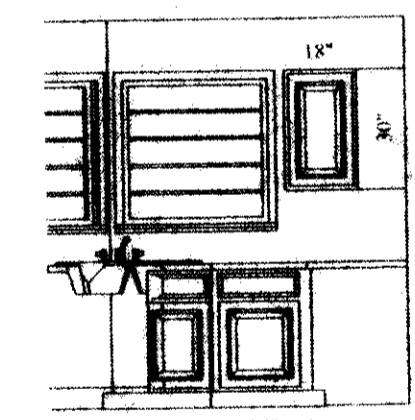

CAB. EL. "D"

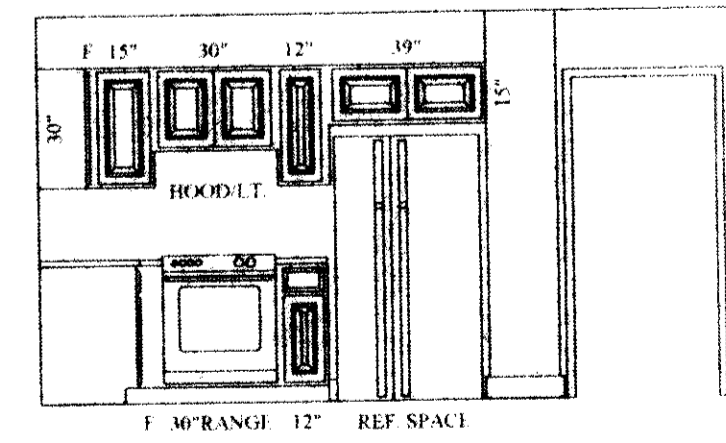

CAB. EL. "E"

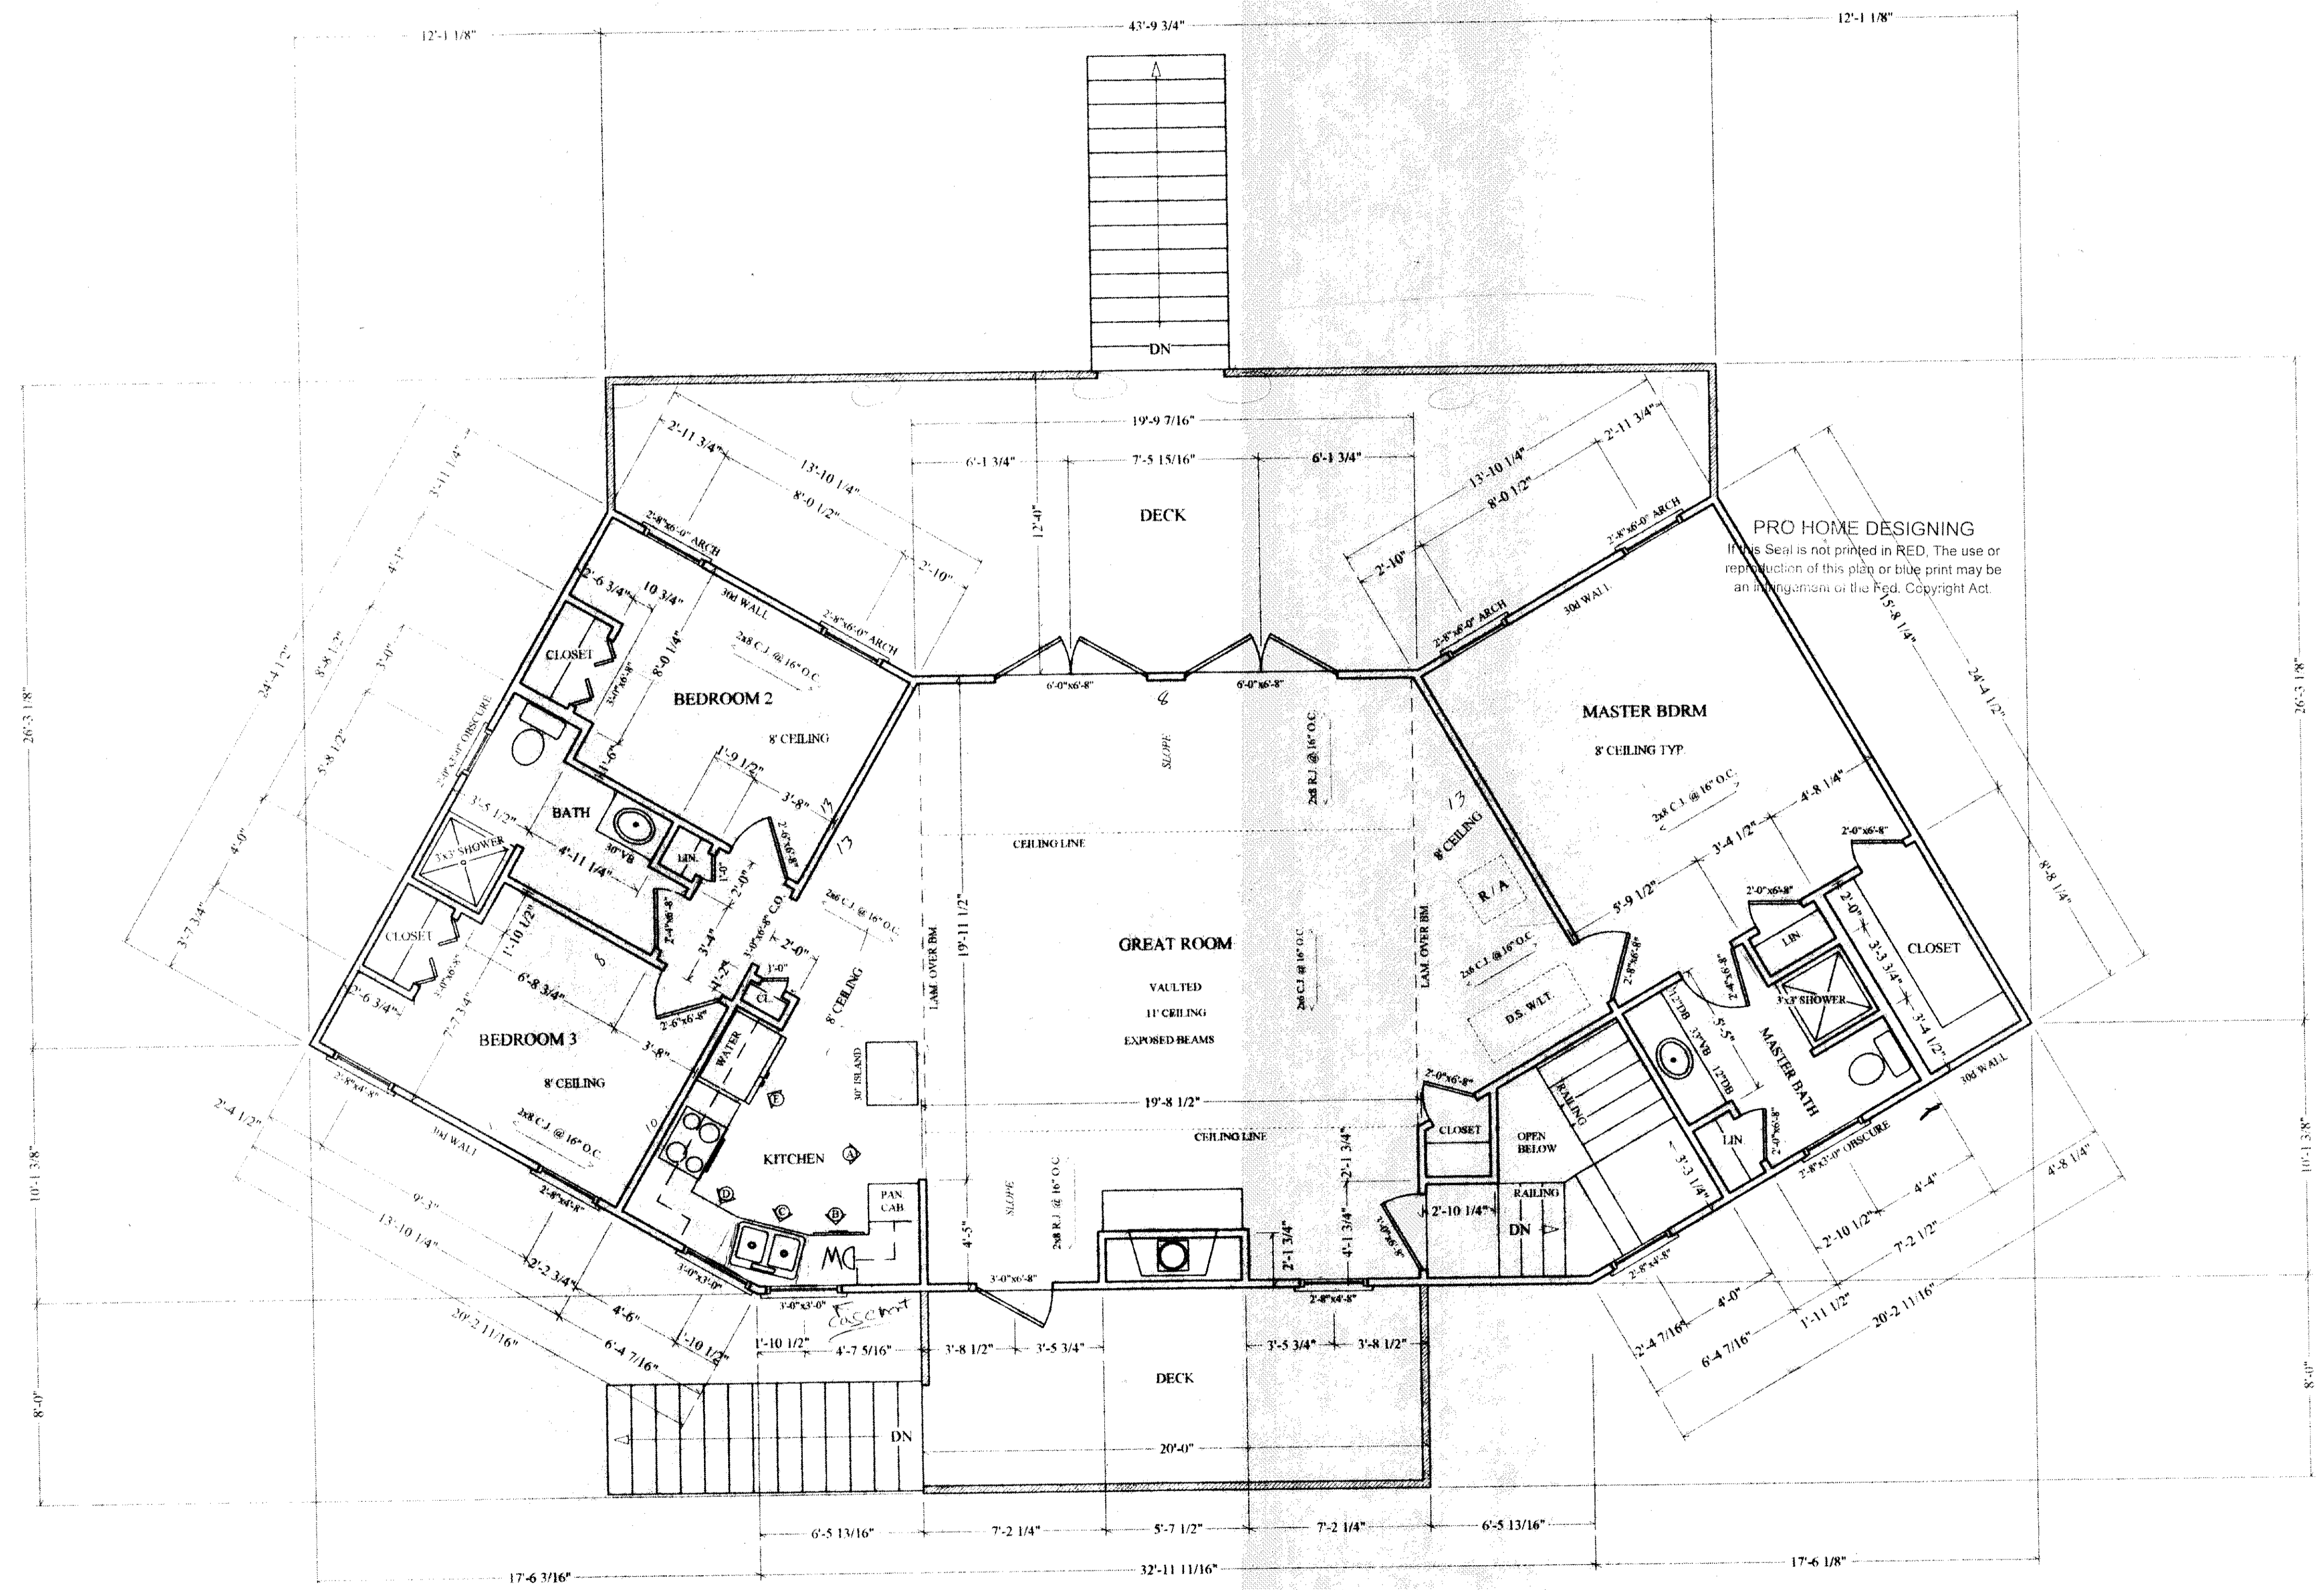

PRO HOME DESIGNING
 If this Seal is not printed in RED. The use or reproduction of this plan or blue print may be an infringement of the Fed. Copyright Act.


1391 sq ft LIVING AREA
 603 sq ft FRONT & REAR DECK AREA

FLOOR PLAN

A RESIDENCE FOR
 MR. AND MRS. JAKE LEVY
 SLIDELL, LA

PRO HOME DESIGNS

(601) 799-2018 803 MEMORIAL BLVD. STE. D PICAYUNE, MS

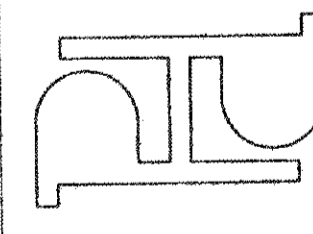

AUG. 2000

SCALE:
 1/4"=1'-0"

FILE
 1821

SHEET
 2 OF 5

Every effort has been made in preparing these drawings and specifications to avoid mistakes. Any discrepancy, error and/or omission, if found, is to be brought immediately to the attention of Pro Home Designs, before any construction, work or purchases made. Pro Home Designs will not be liable for human error or other construction has started.
 All codes, ordinances and requirements - federal, state and local - take precedence over any part of these drawings and specifications which may conflict with these agencies, rules and/or regulations.