




REAR ELEVATION

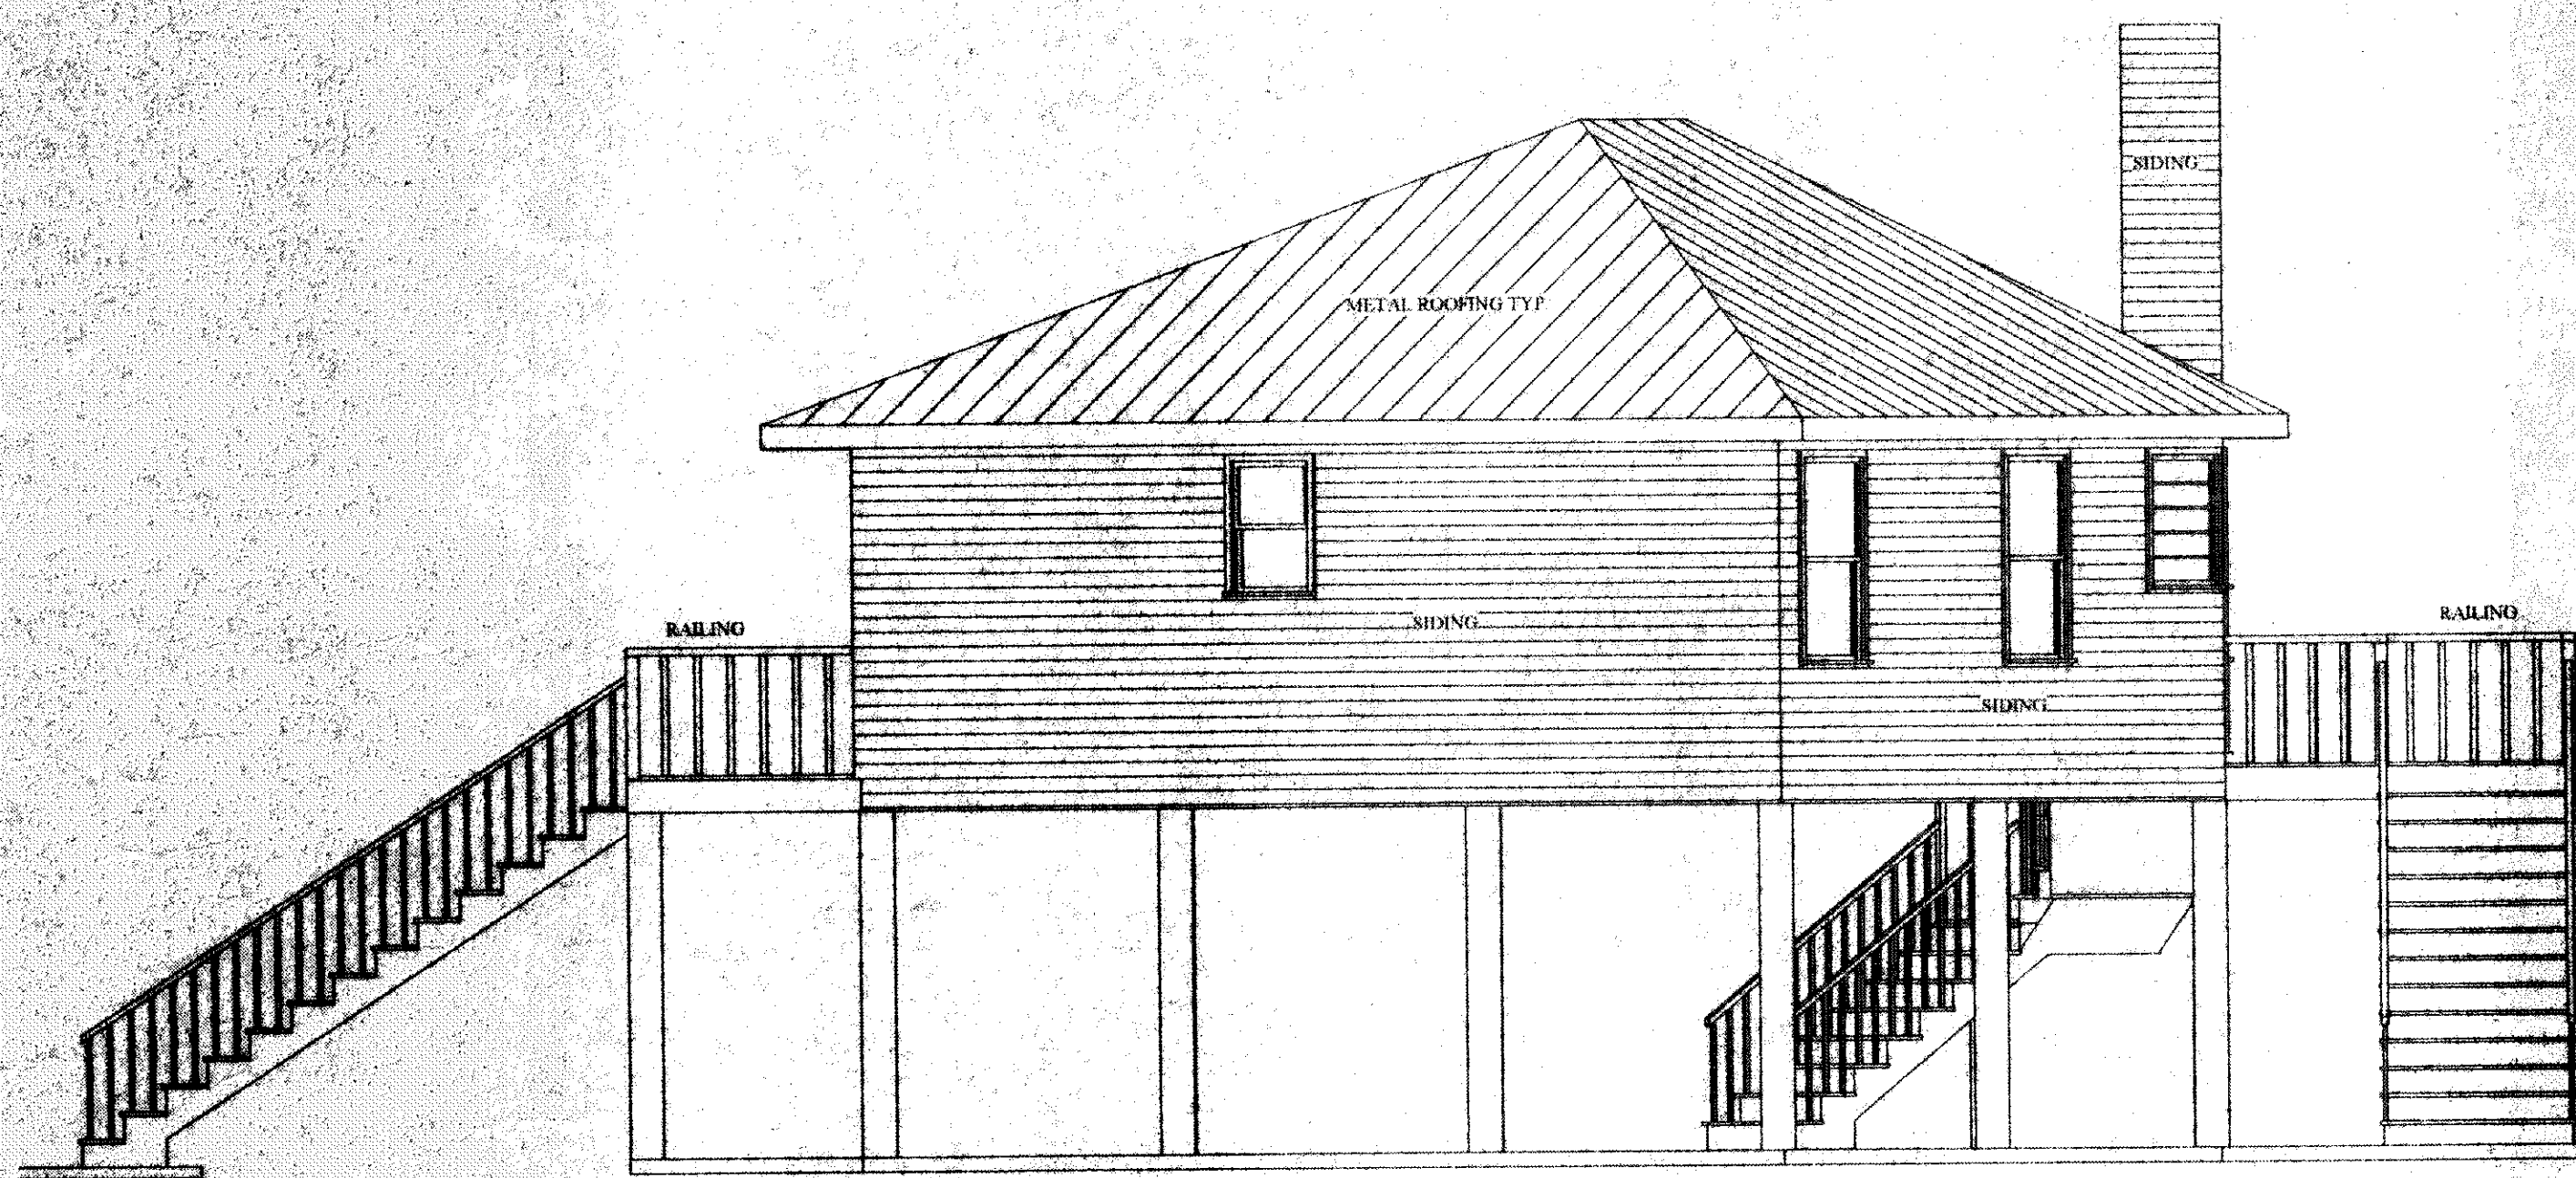

RIGHT ELEVATION

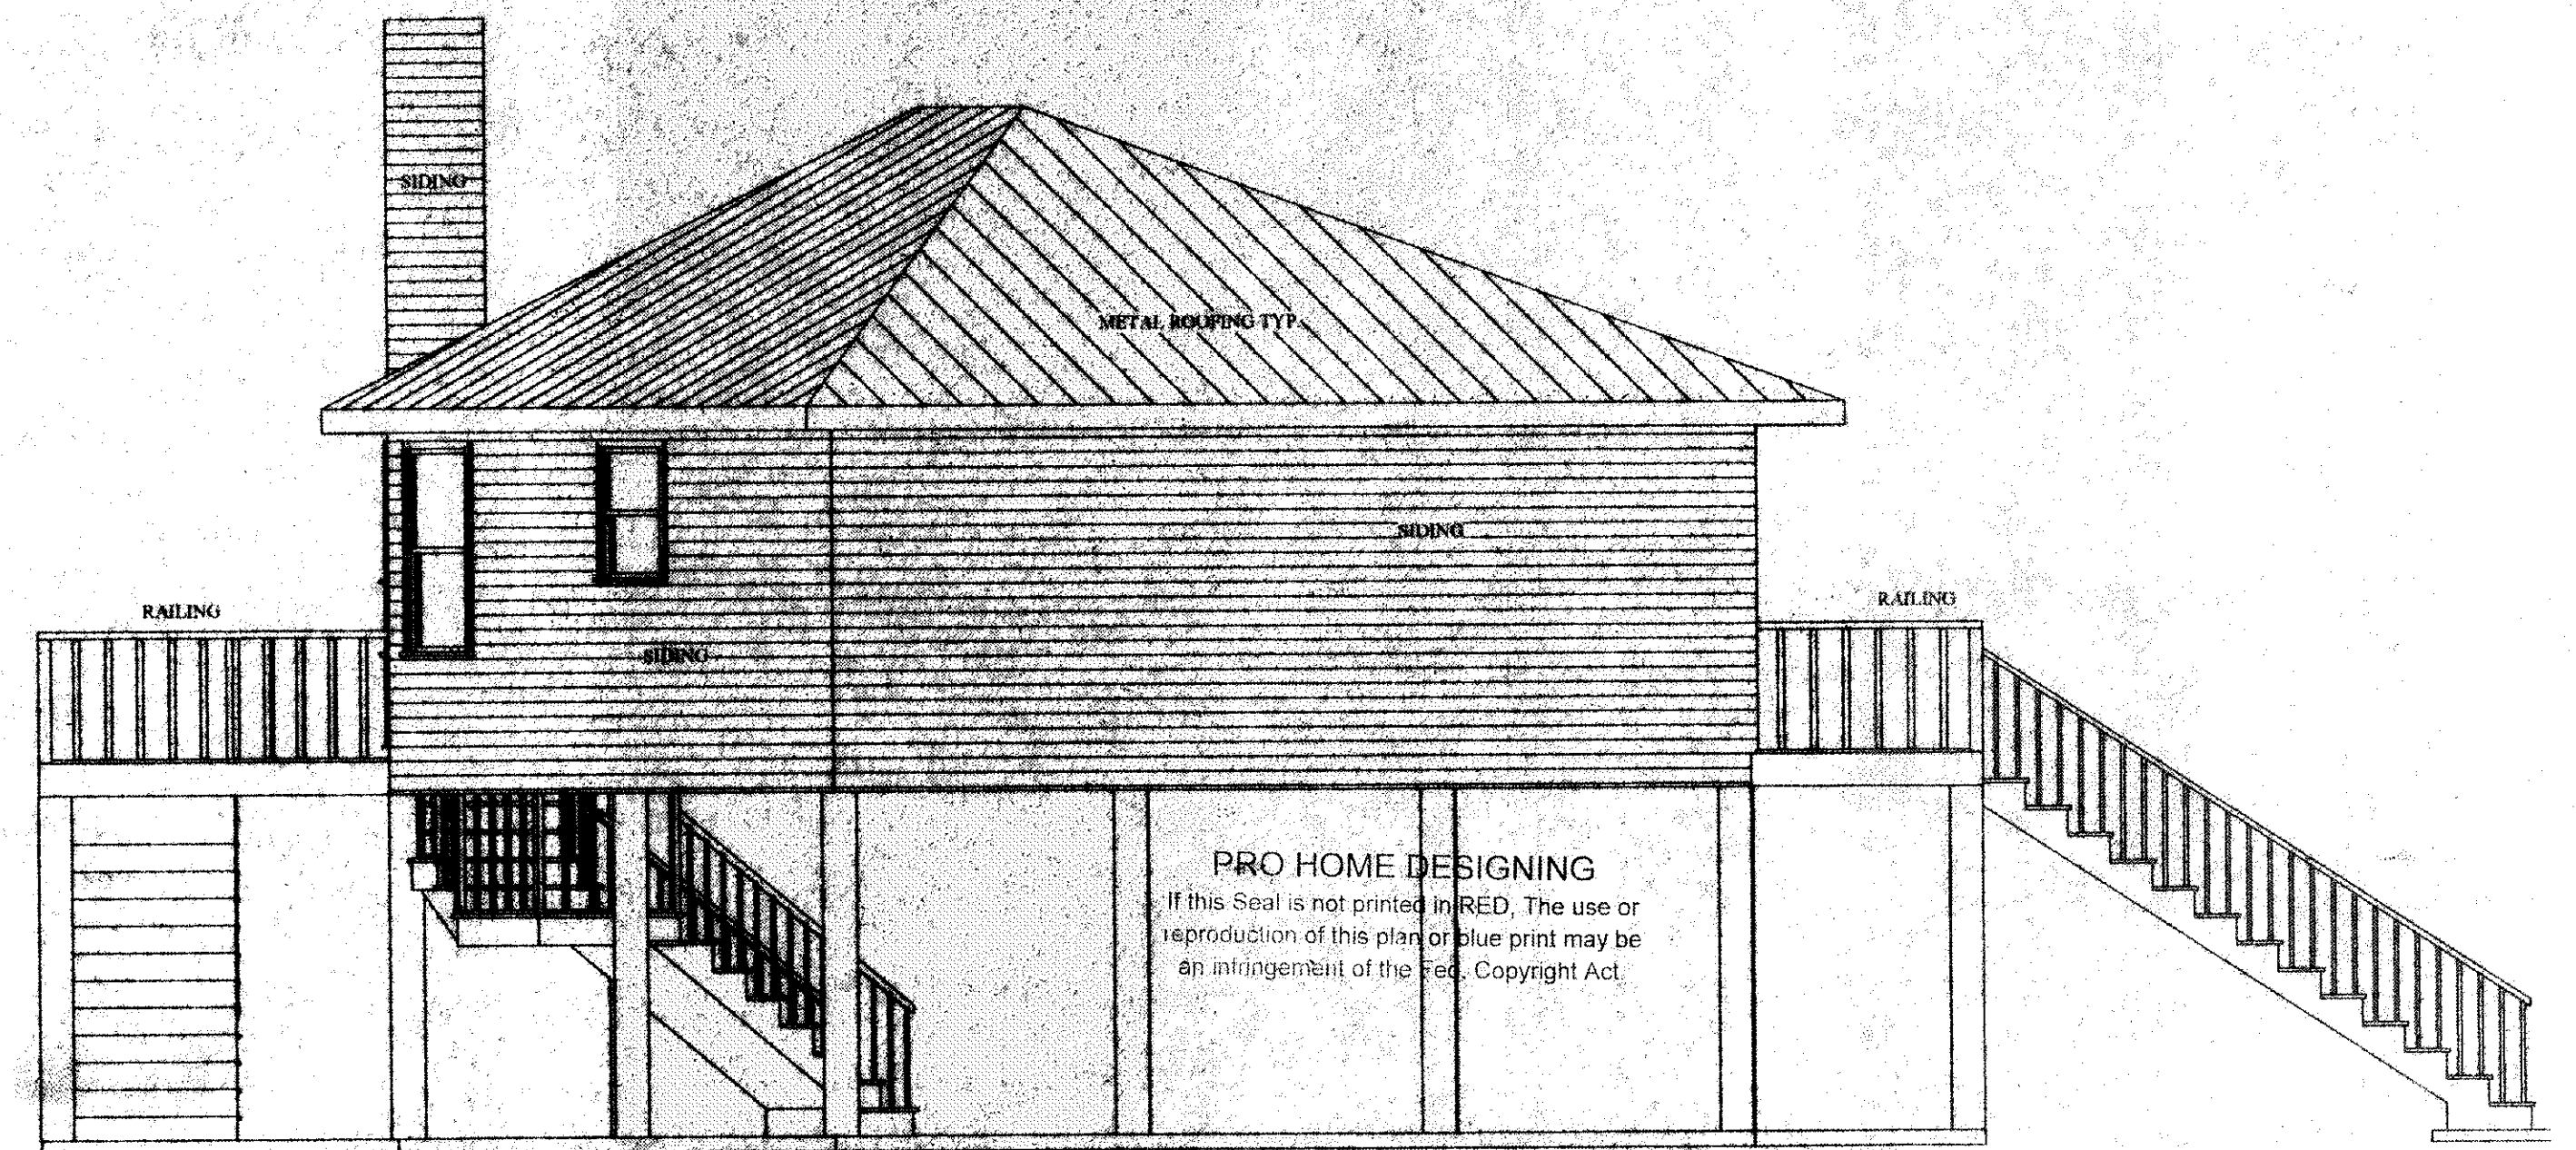

LEFT ELEVATION

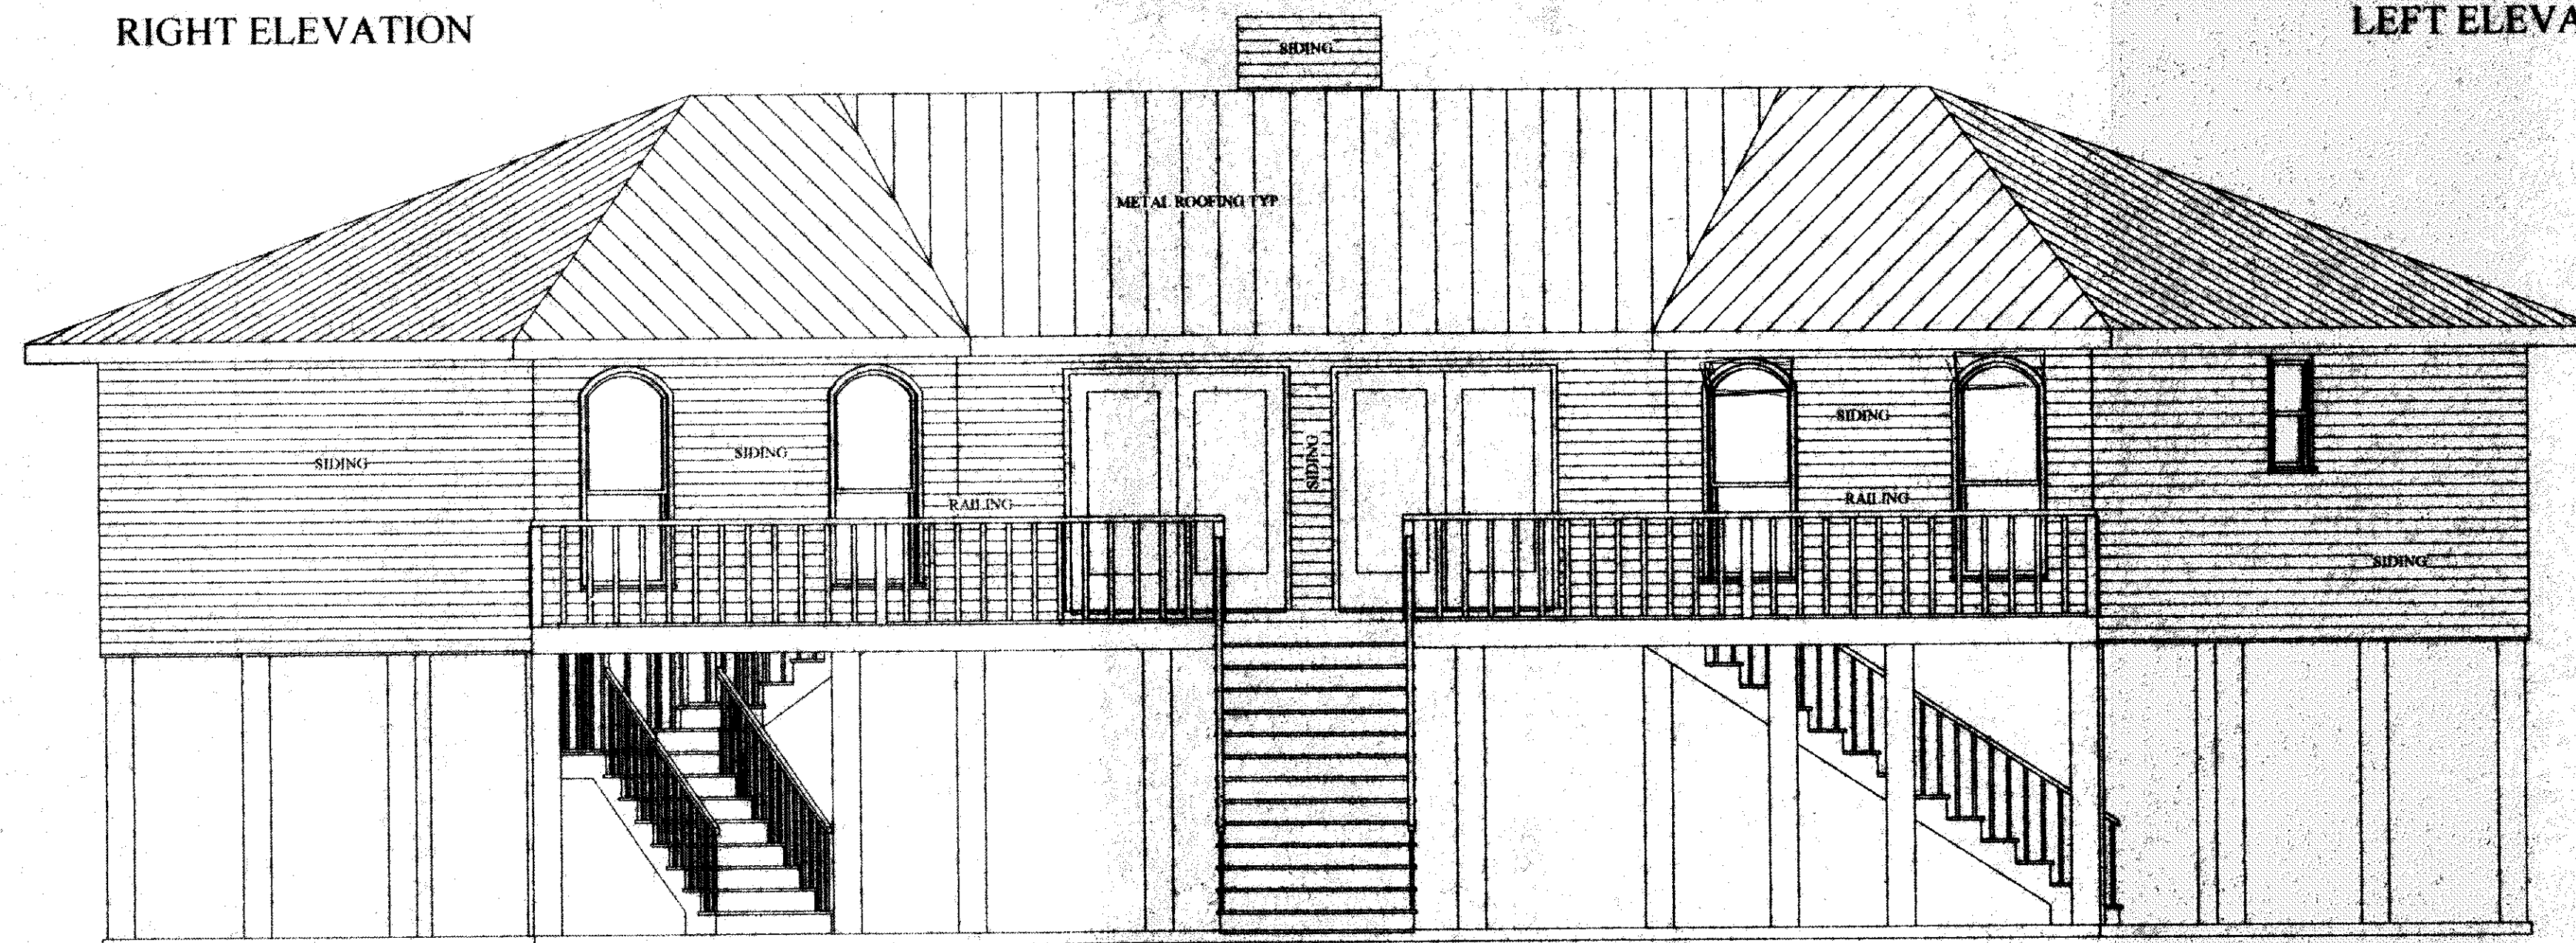

FRONT ELEVATION

A RESIDENCE FOR:


MR. AND MRS. JAKE LEVY

SLIDELL, LA

PRO HOME DESIGNS

803 MEMORIAL BLVD. STE. D PICAYUNE, MS

(601) 799-2018

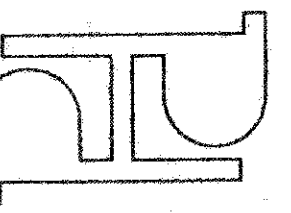

AUG. 2000

SCALE:

1/4"=1'-0"

FILE

1821

SHEET

5 OF 5

Every effort has been made in preparing these drawings and specifications to avoid mistakes. Any discrepancy, error and/or omission, if found, is to be brought immediately to the attention of Pro Home Designs, before any construction, work or purchases made. Pro Home Designs will not be liable for human error after construction has started.
All codes, ordinances and requirements - federal, state and local - take precedence over any part of these drawings and specifications which may conflict with these agencies, rules and/or regulations.