



ROOF PLAN
 SCALE 1/8" = 1'-0"

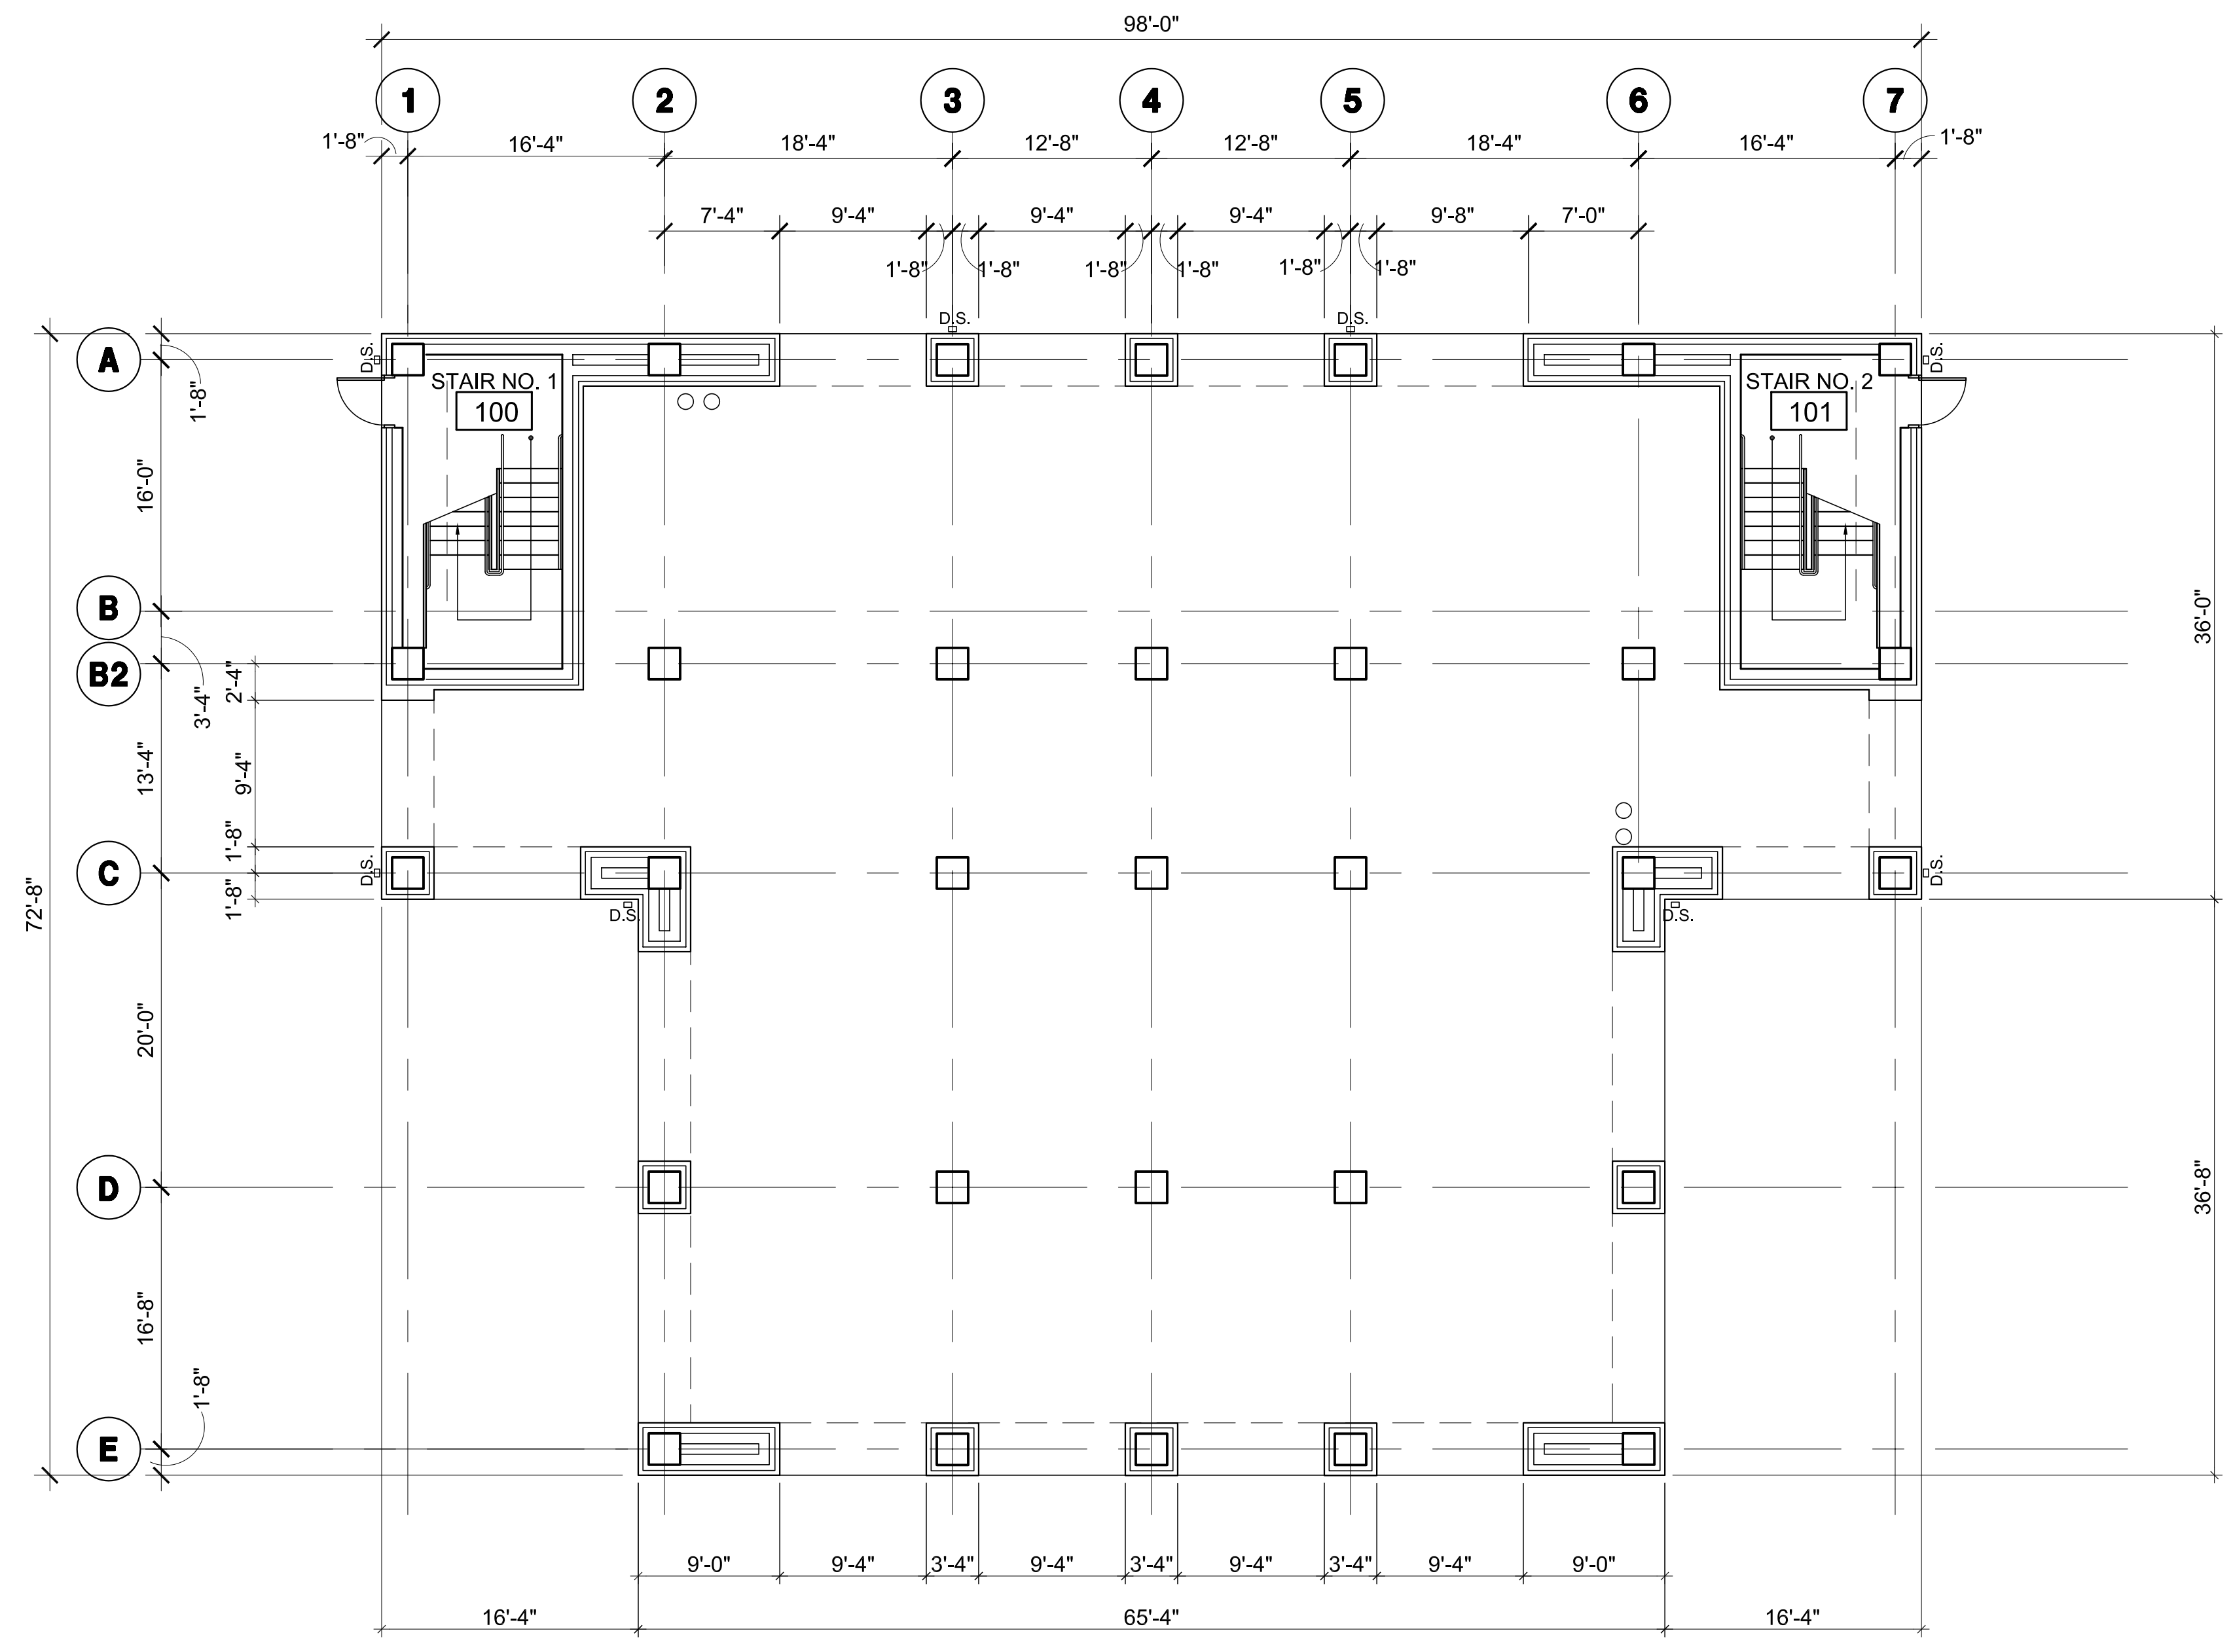

FIRST FLOOR PLAN
 SCALE 1/8" = 1'-0"

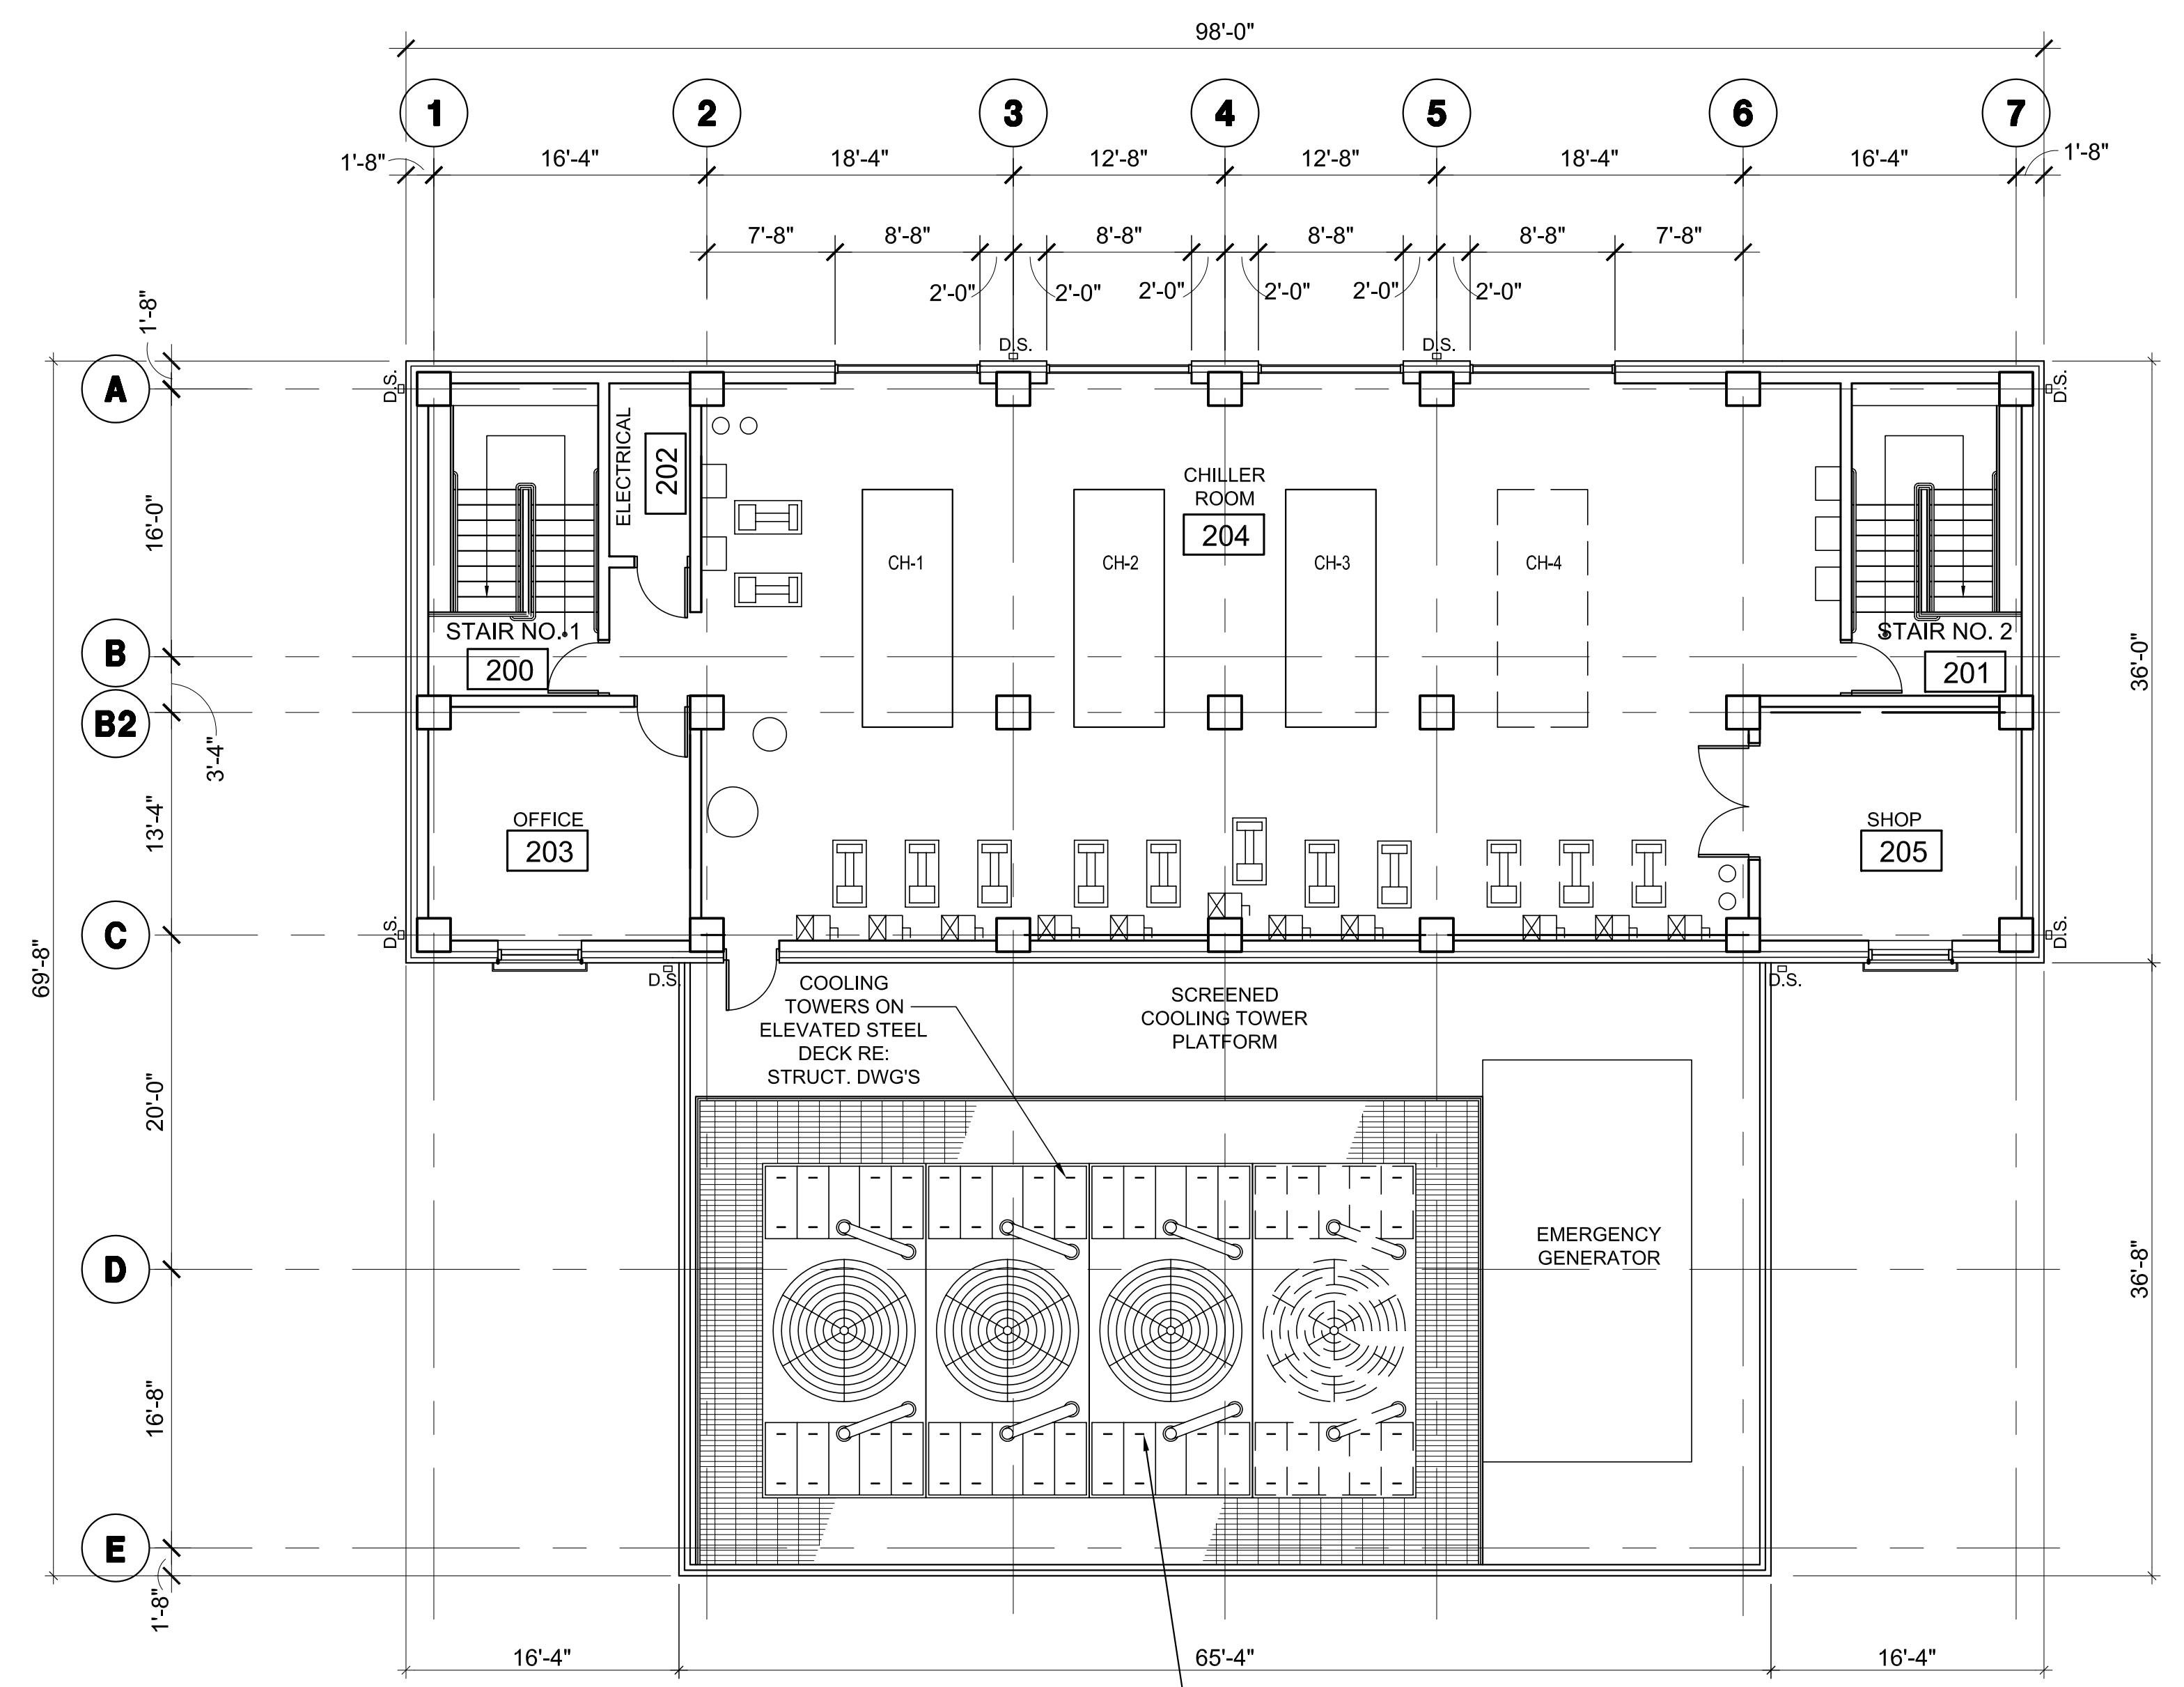

SECOND FLOOR PLAN
 SCALE 1/8" = 1'-0"

These drawings are conceptual in nature and are not suitable for construction. It is the intent of these documents to clearly delineate the baseline minimum scale, scope and quality of the project. It is the responsibility of the design-builder that his proposal provides for a complete and functional facility responding to relative Army National Guard criteria, recognized industry standards and applicable building codes regardless of the content of these conceptual drawings. Further, it will be the responsibility of the successful design-builder and his architect of record to prepare complete construction documents responding to the fullest intent of the conceptual drawings and specifications.

BROADMOOR DESIGN GROUP
 BROADMOOR DESIGN GROUP | DEAN R. DUPLANTIER, ARCHITECT
 A PROFESSIONAL ARCHITECTURAL CORPORATION
 METairie, LOUISIANA, 70002
 2740 NORTH ARBORET ROAD
 (504) 885-5401
 FAX (504) 885-6065

BltchKnevel ARCHITECTS
 NEW ORLEANS, LOUISIANA, 70130
 757 ST. CHARLES AVENUE
 (504) 524-4634
 FAX (504) 524-5128

LOUISIANA ARMY NATIONAL GUARD
141st FIELD ARTILLERY BATTALION
READINESS CENTER
 JACKSON BARRACKS NEW ORLEANS, LOUISIANA



▲	2/22/06	PROG. REVIEW #1
▲	3/10/06	PROG. REVIEW #2
▲	3/27/06	PROG. REVIEW #3
▲	4/10/06	PROG. REVIEW #4
▲	5/3/06	PRELIM. DESIGN

MARK	DATE	DESCRIPTION

DRAWING ISSUED: 05/03/2006

NOB PROJECT NO.: 220027

PRELIMINARY DESIGN

DRAWING TITLE:
CENTRAL PLANT FLOOR PLANS

DRAWING NUMBER:

A131
 SHEET 40 OF 106