


FRONT ELEVATION  
SCALE 1/4" = 1'-0"

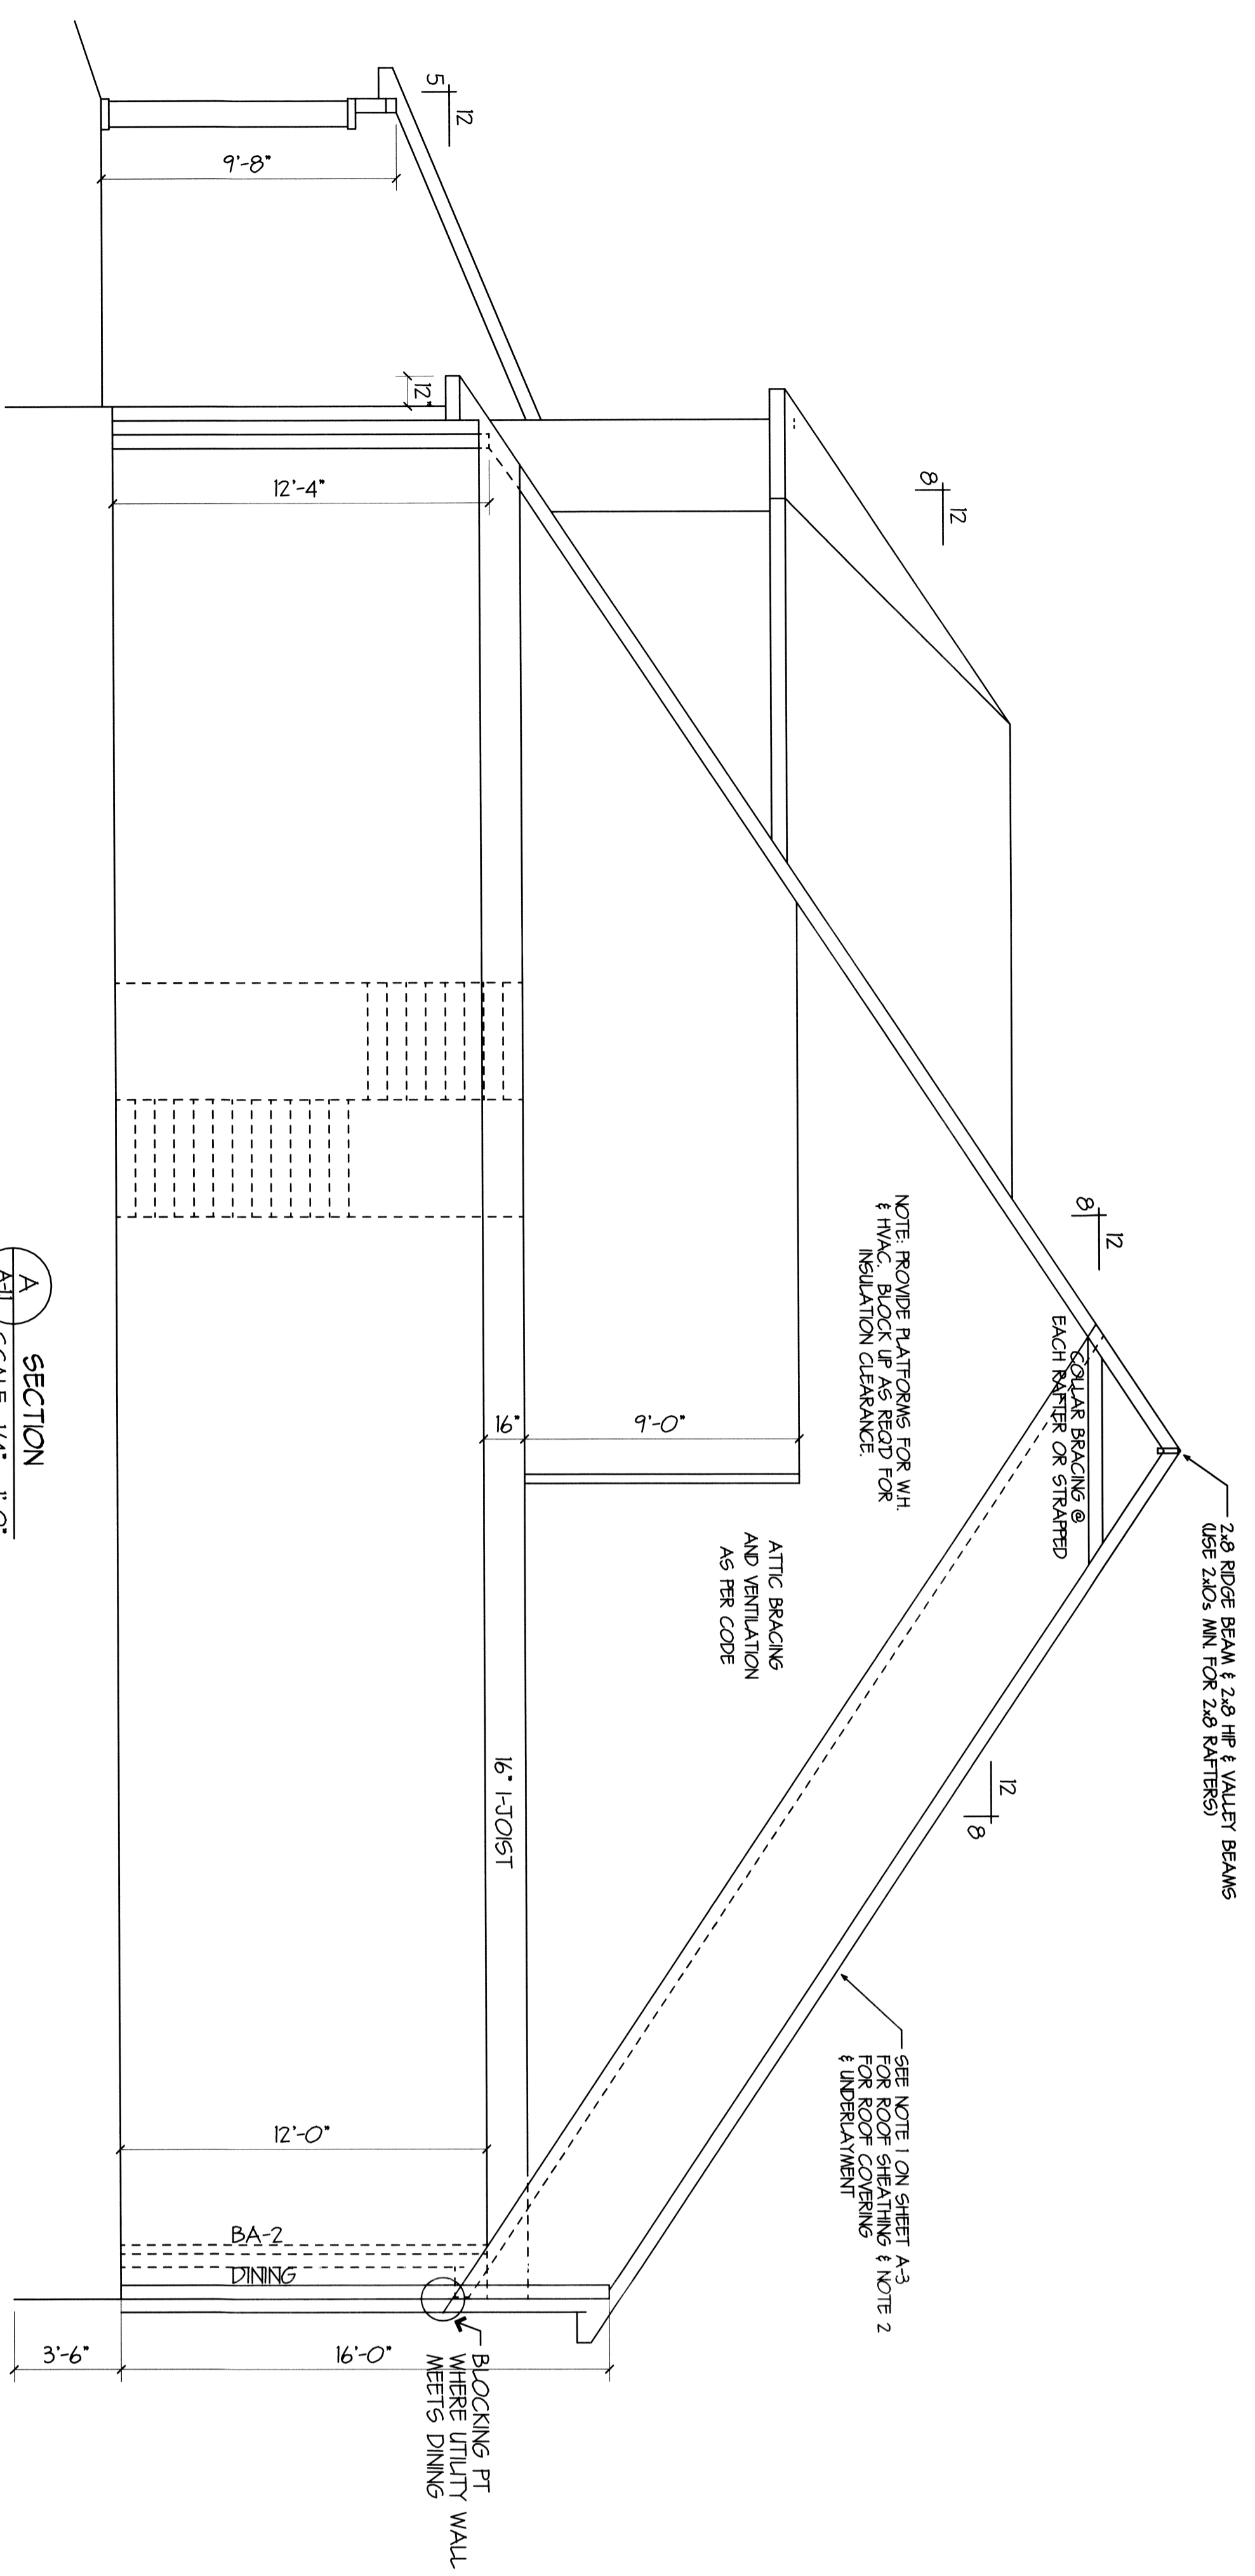

SECTION A-A  
SCALE 1/4" = 1'-0"

NOTES

1. UNIL SPRING SHALL MEET THE REQUIREMENTS OF THE IRC KIDS. B. USE CERTAINED MANUFACTURED DOUBLE 4" SPRING OR EQUAL TO MEET CODE RC L205. B. REQUIREMENTS OF RC L205, K0516 & H0517 (HORIZONTAL OR EQUAL.)
2. R2001 VENTILATION ARE REQUIRED WITHIN 3 FEET OF EACH CORNER OF THE BUILDING. THE MINIMUM NET AREA OF VENTILATION OPENINGS SHALL NOT BE LESS THAN FLOOR SPACE AREA WHICH IS SQUARE FEET OF UNDER-

ELEVATIONS & SECTION

PLANS FOR:  
J.C. & PATSY HWYEL  
LOT 26, LAKE SHORE ESTATES  
ST. TAMMANT PARISH, LA

**DesignTech**  
Residential Planners, Inc.  
St. Tammany Parish, LA  
SLODRELL 985-847-0600

DATE	INDEX
5-16-13	
AREA U.L.B.	INDEX
CODE LIVING	8254
9970	
DESIGNED BY	
DRAWN BY	
CHECKED BY	
DATE	
DMH	KGW

©Copyright, 2013, by DesignTech Residential Planners, Inc.  
ALL RIGHTS RESERVED.  
EMAIL: hws@designtech.com