



THE SIXTH BAPTIST CHURCH
RENOVATION AND ADDITION
 928 FELICITY STREET
 NEW ORLEANS, LOUISIANA 70130

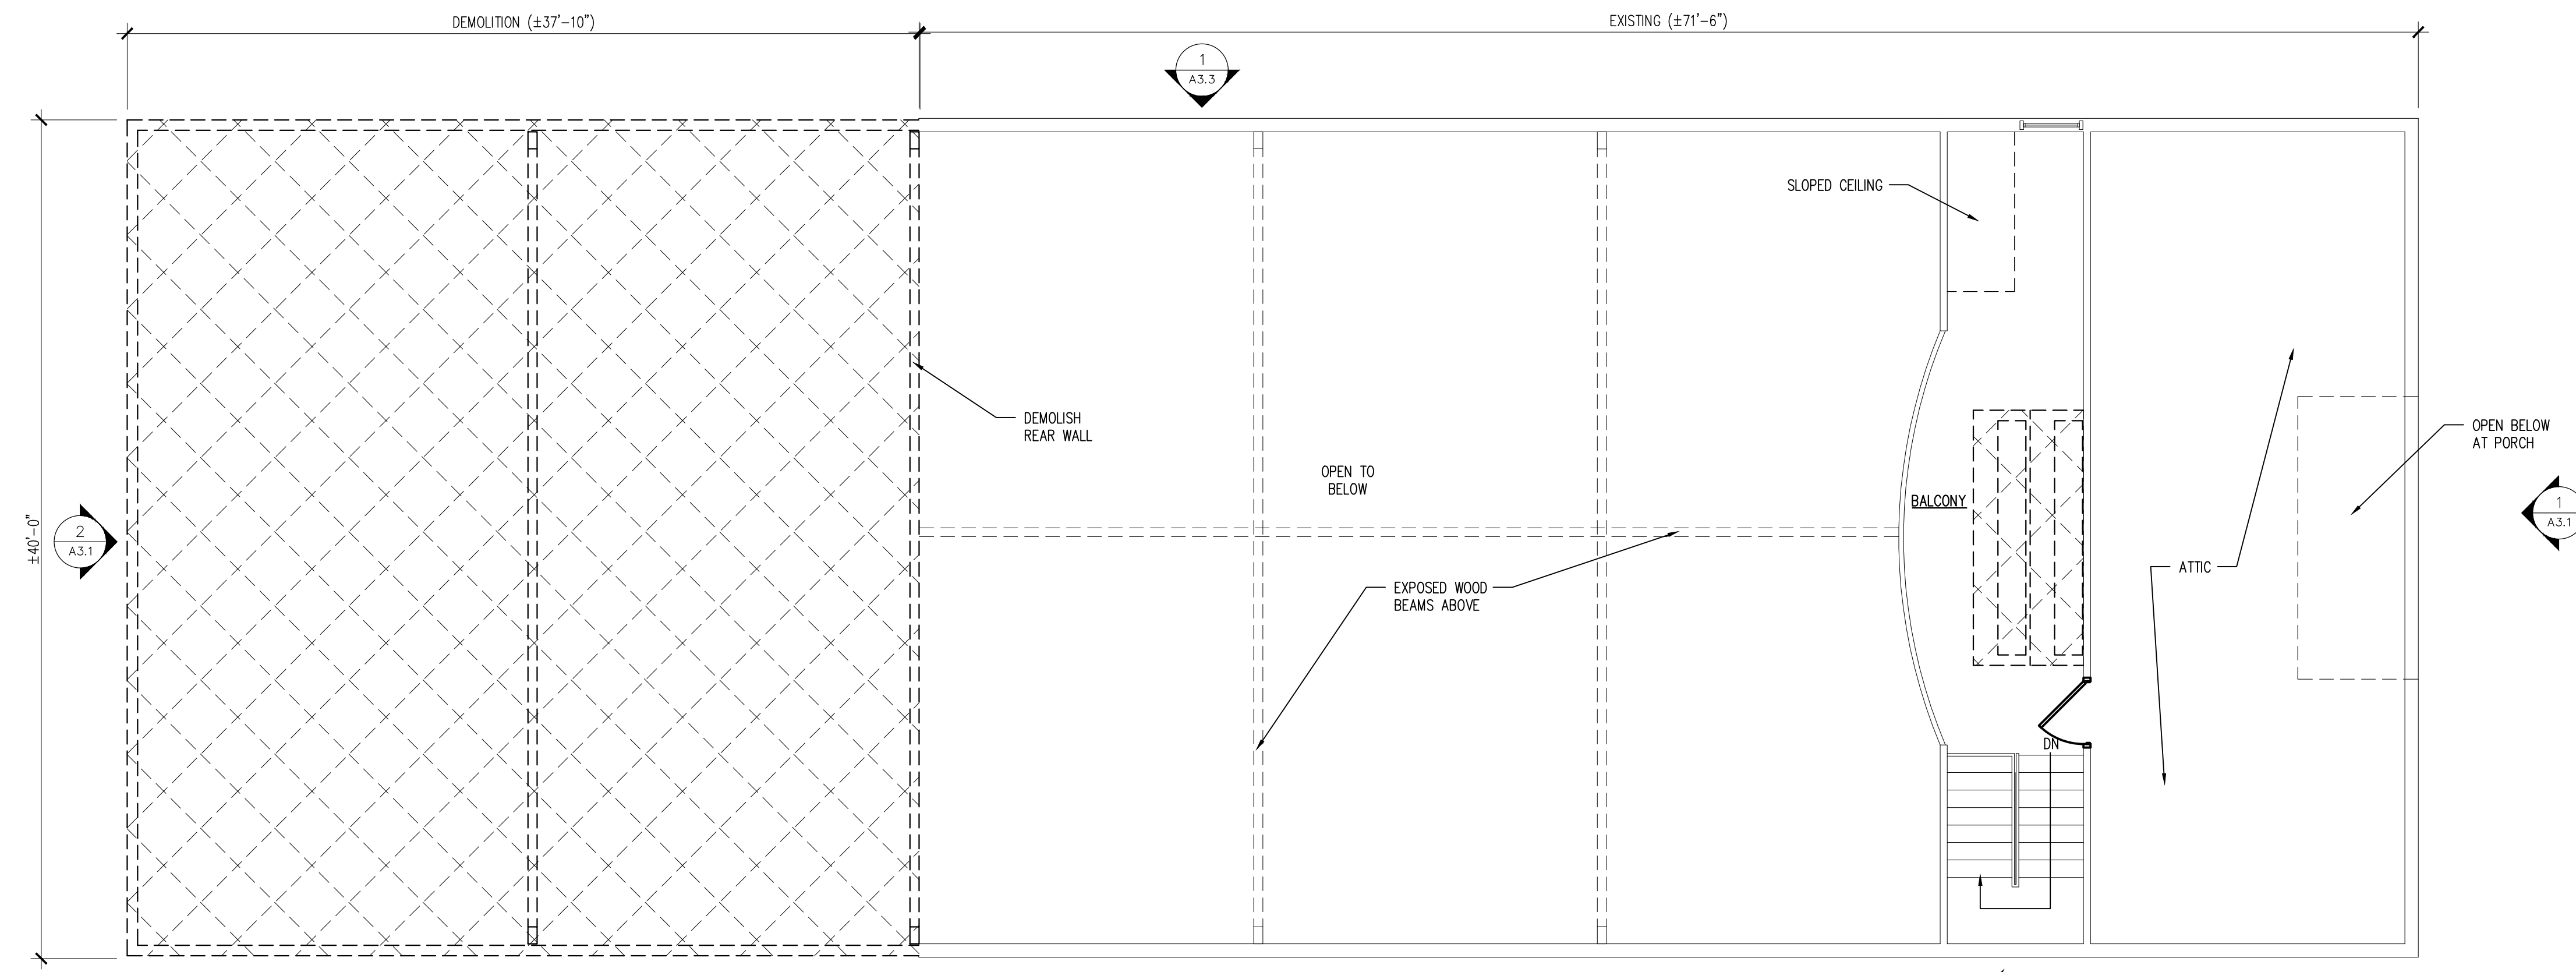

1 SECOND FLOOR PLAN - DEMOLITION
 3/16" = 1'-0" DEMOLISHED SEATING AREA = 64 SF
 TRUE NORTH PLAN NORTH

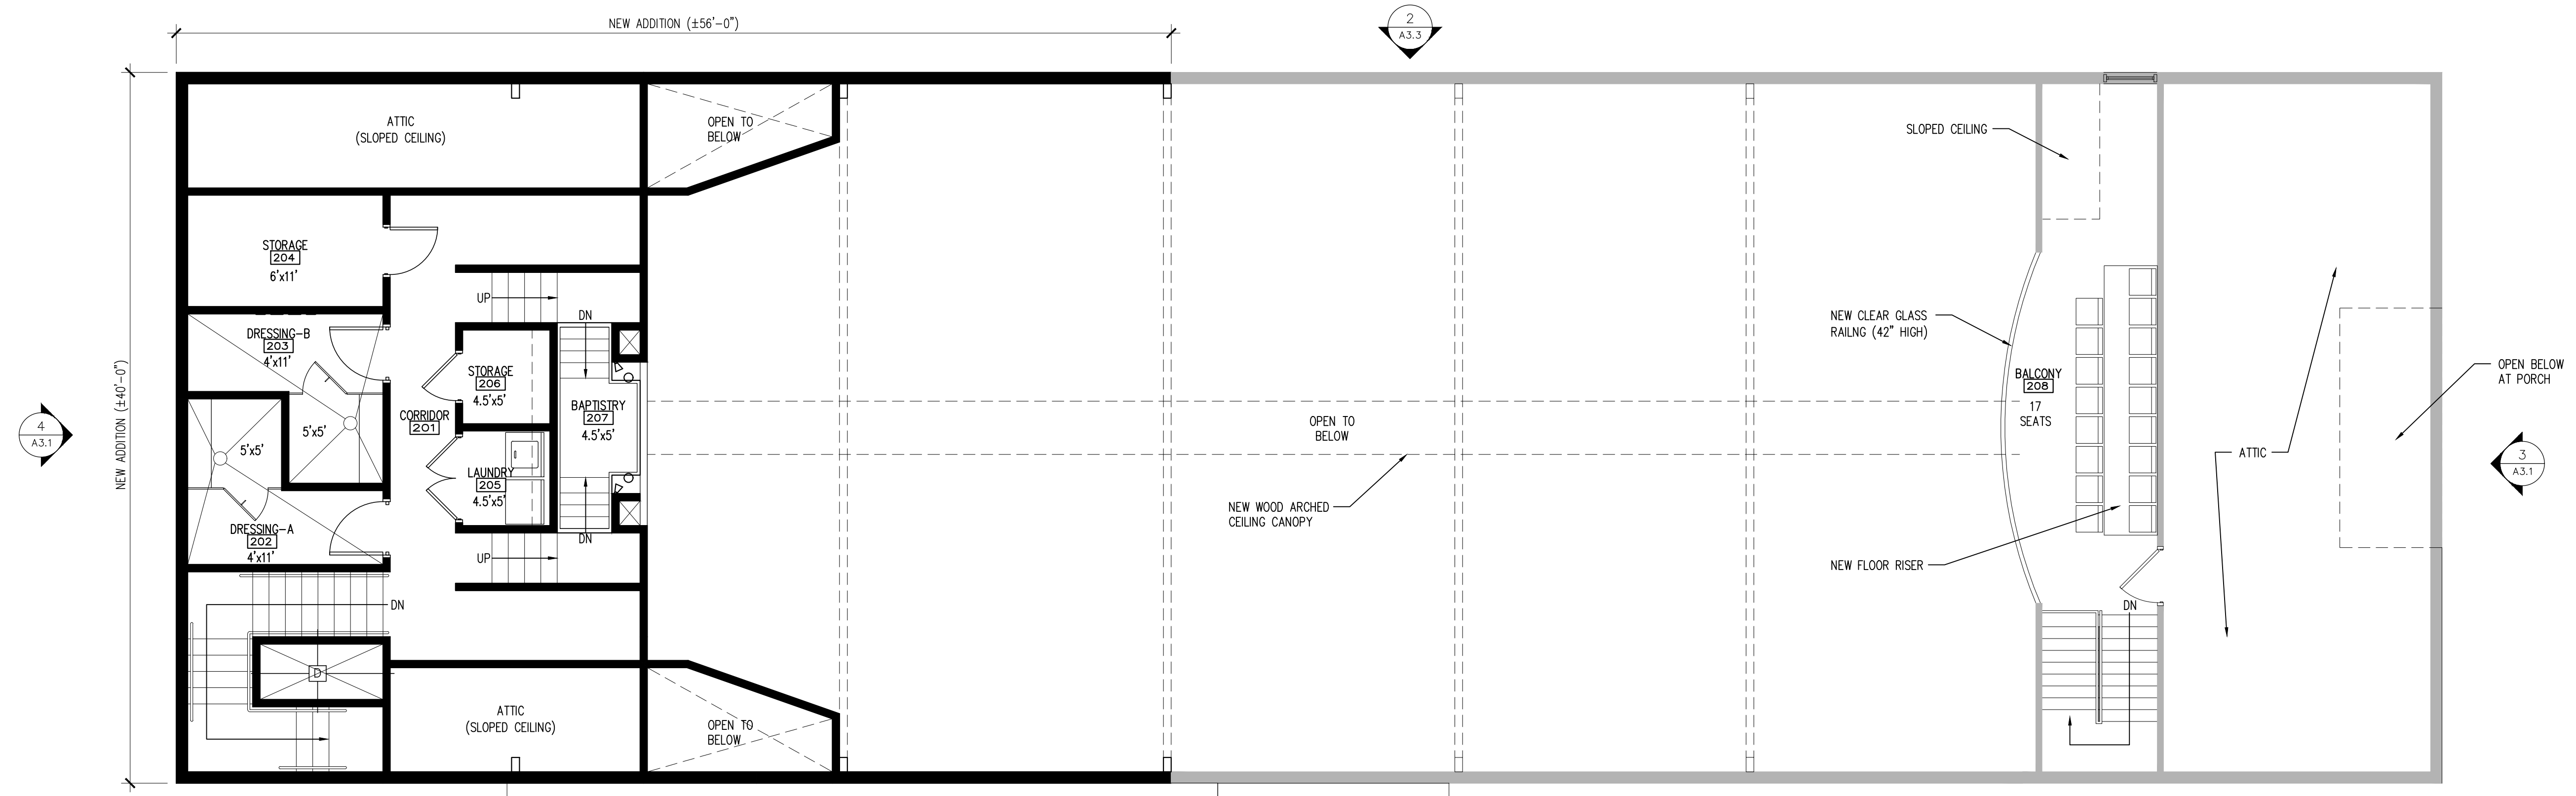

2 SECOND FLOOR PLAN - MODIFIED
 3/16" = 1'-0" ADDED REAR AREA = 1,024 SF
 TRUE NORTH PLAN NORTH


ISSUE	
DATE	FOR
10/21/2022	REDESIGN-SCHMATIC
11/16/2022	SCHEMATIC-100%
12/09/2022	HDLIC ARC. REVIEW

PROJECT NO: 22201
 DATE: KL
 BY: KL
 CHECKED: JW

PROGRESS PRINT
 NOT FOR CONSTRUCTION

FULL RELEASE
 THIS DRAWING IS FULLY RELEASED BY THE ARCHITECT FOR CONSTRUCTION OF THIS PROJECT ONLY

NOT TO BE COPIED OR REPRODUCED WITHOUT EXPRESSED WRITTEN CONSENT OF HEWITT-WASHINGTON & ASSOCIATES

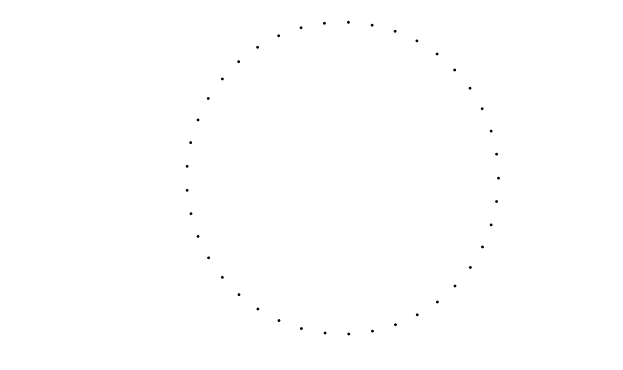

SHEET TITLE
DEMOLITION & MODIFIED FLOOR PLANS
 SHEET NO.

A2.2

SHEET OF