



**THE SIXTH BAPTIST CHURCH
RENOVATION AND ADDITION**
928 FELICITY STREET
NEW ORLEANS, LOUISIANA 70130

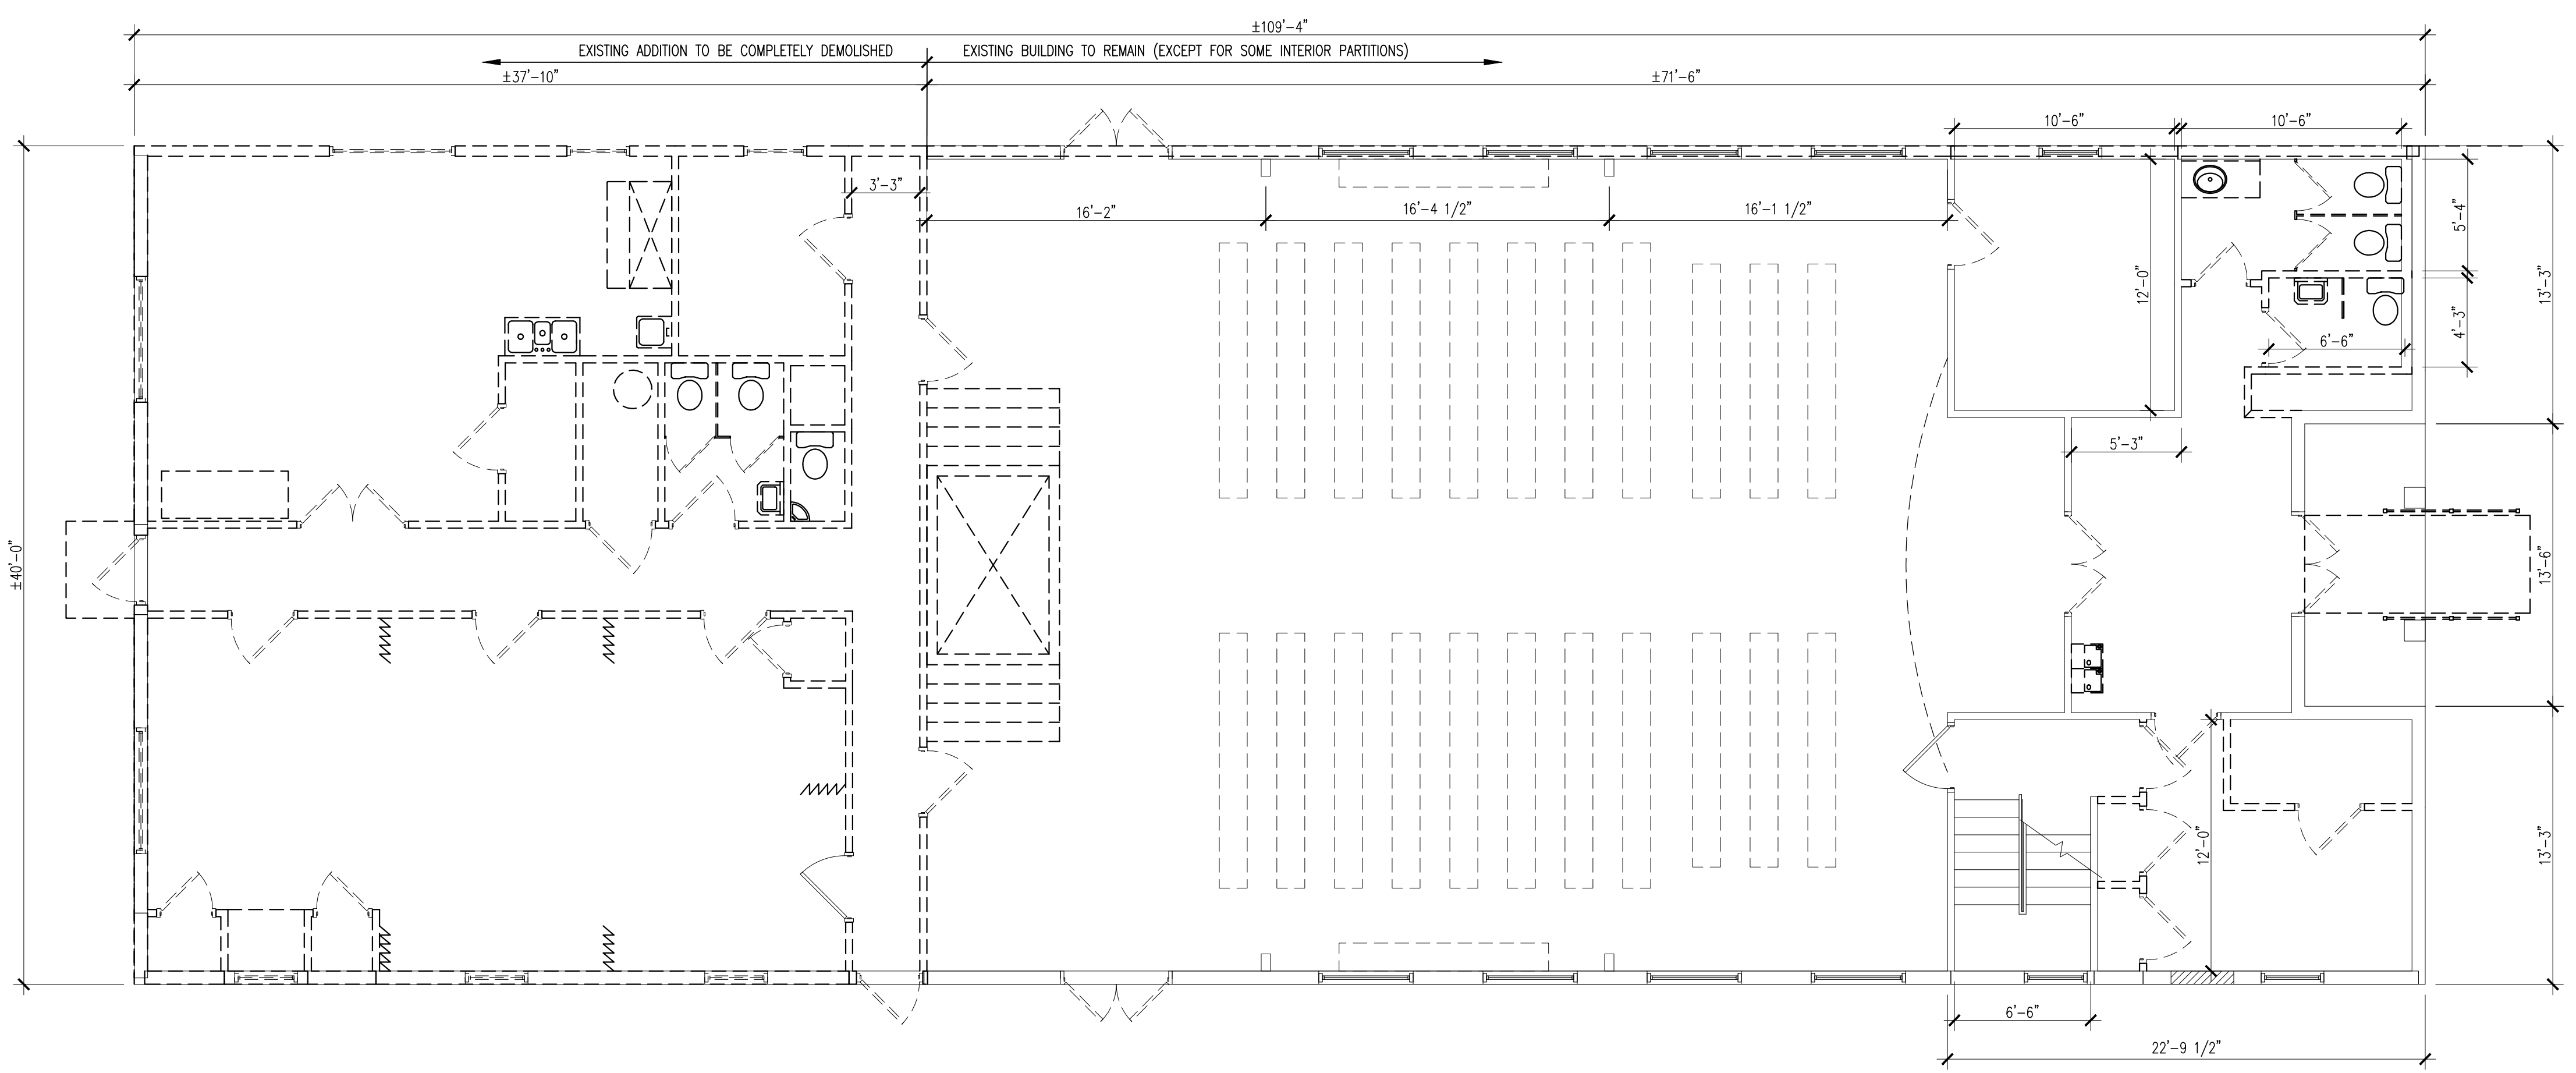

1 FIRST FLOOR DEMOLITION PLAN
AD1.1 3/16" = 1'-0" DEMO BUILDING AREA = 1,520 SF

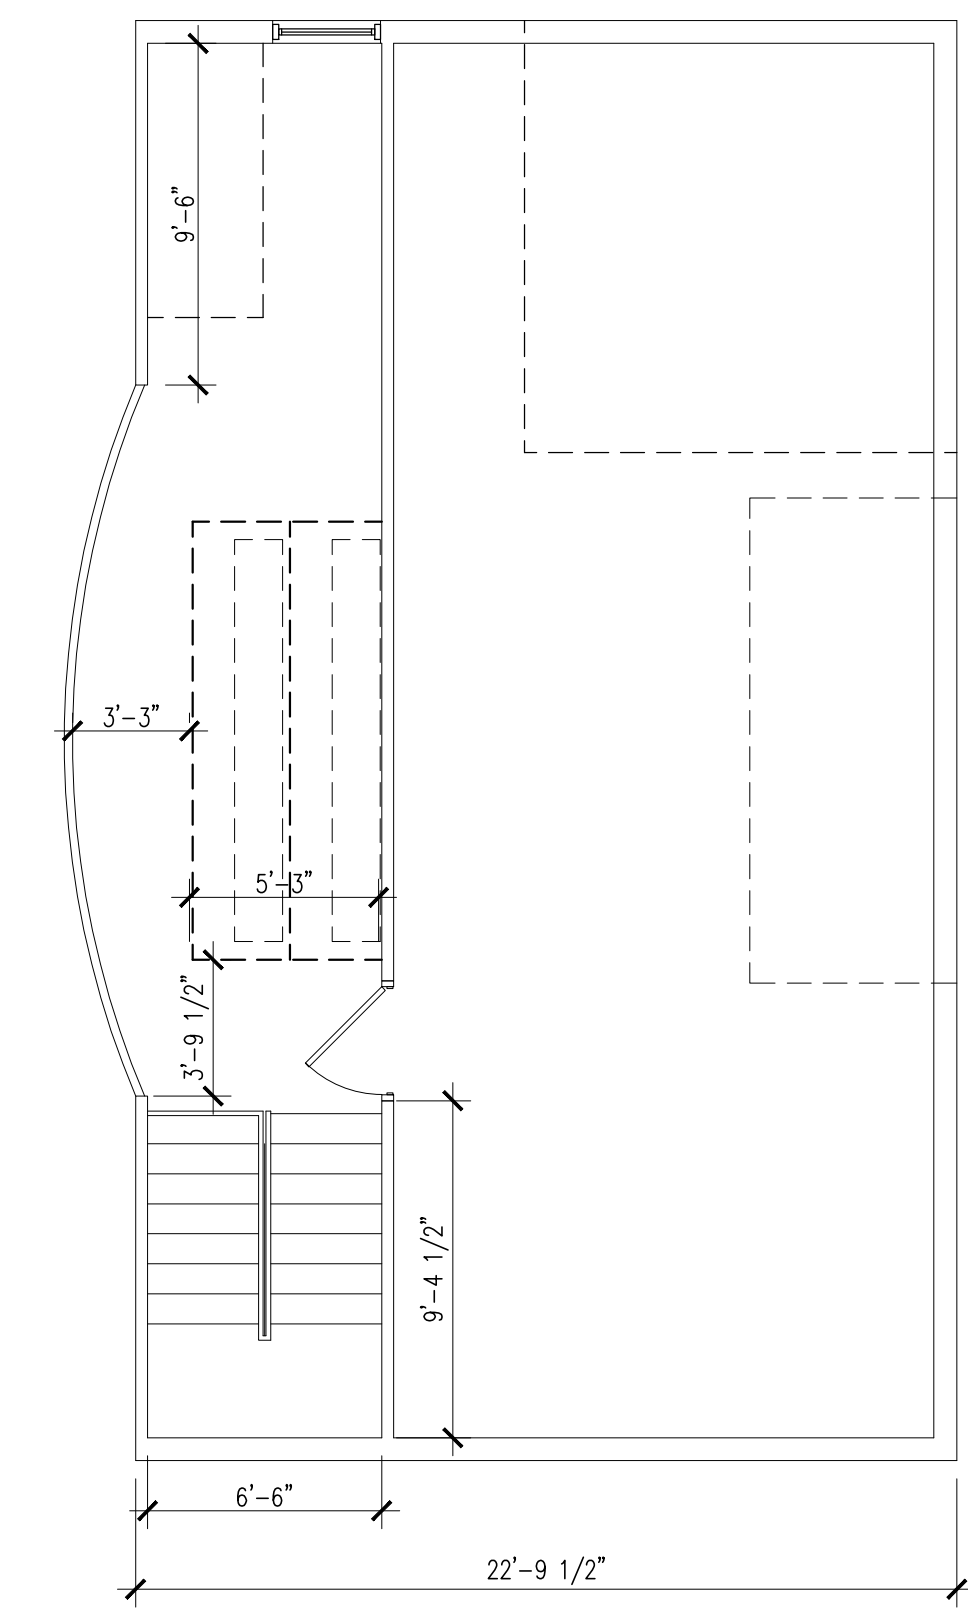

2 BALCONY DEMOLITION PLAN
AD1.1 3/16" = 1'-0"


| ISSUE | |
|------------|--------------------|
| DATE | FOR |
| 10/21/2022 | REDESIGN-SCHEMATIC |
| 11/16/2022 | SCHEMATIC-100% |
| | |
| | |
| | |

PROJECT NO: 22201
DATE: KL
BY: KL
CHECKED: JW

PROGRESS PRINT
NOT FOR CONSTRUCTION

FULL RELEASE
THIS DRAWING IS FULLY RELEASED BY THE ARCHITECT FOR CONSTRUCTION OF THIS PROJECT ONLY

NOT TO BE COPIED OR REPRODUCED WITHOUT EXPRESSED WRITTEN CONSENT OF HEWITT-WASHINGTON & ASSOCIATES

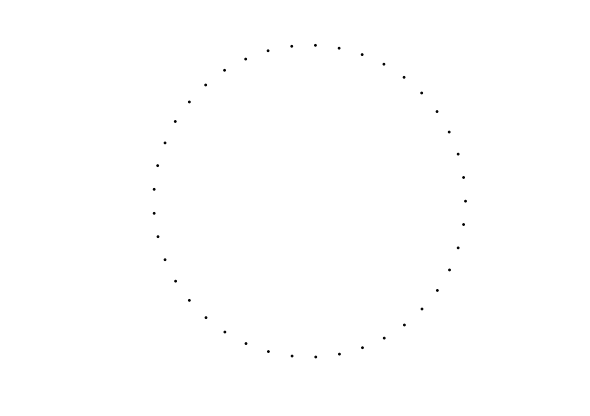

SHEET TITLE
DEMOLITION FLOOR PLANS
SHEET NO.

AD1.1
SHEET OF