



**THE SIXTH BAPTIST CHURCH
RENOVATION AND ADDITION**
928 FELICITY STREET
NEW ORLEANS, LOUISIANA 70130

LEGEND:

SITE AREA	
PROPERTY LINE	
DEMOLITION AREA	
DEMOLITION	
EXISTING BUILDING FOOTPRINT	
NEW BUILDING FOOTPRINT	
FENCE - EXISTING	
FENCE - DEMOLITION	
GRASS	
CONCRETE PAVING	
PERMEABLE PAVING	

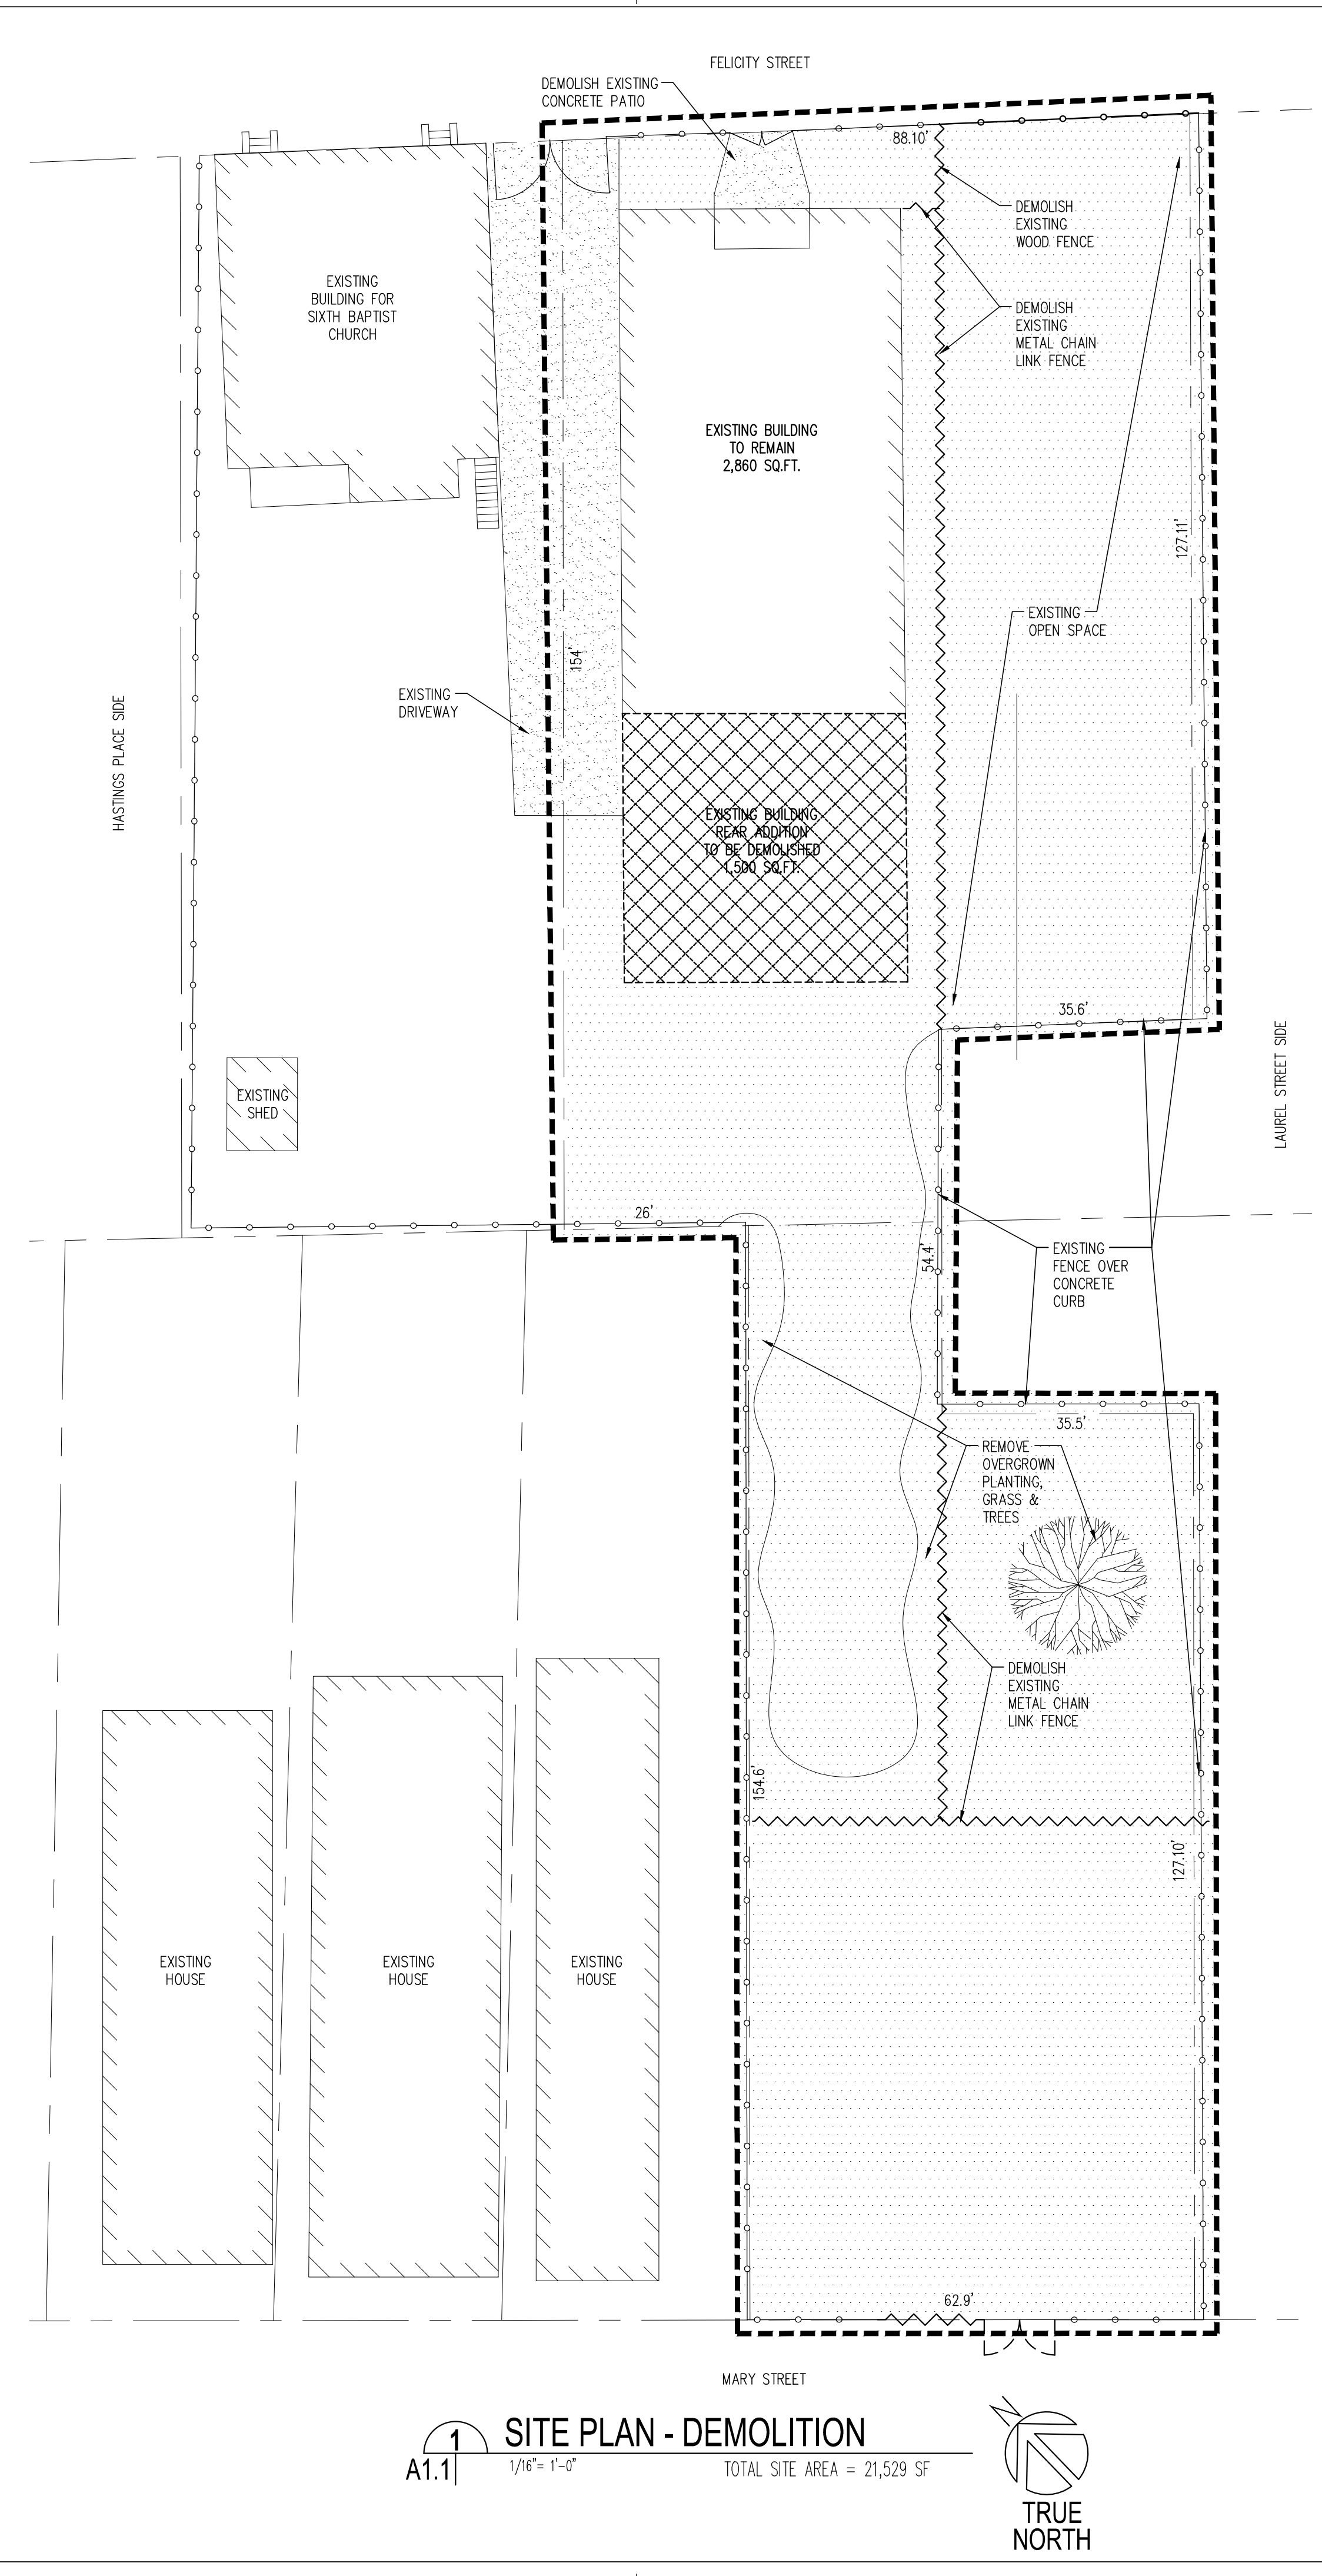

1 SITE PLAN - DEMOLITION
1/16" = 1'-0" TOTAL SITE AREA = 21,529 SF
TRUE NORTH

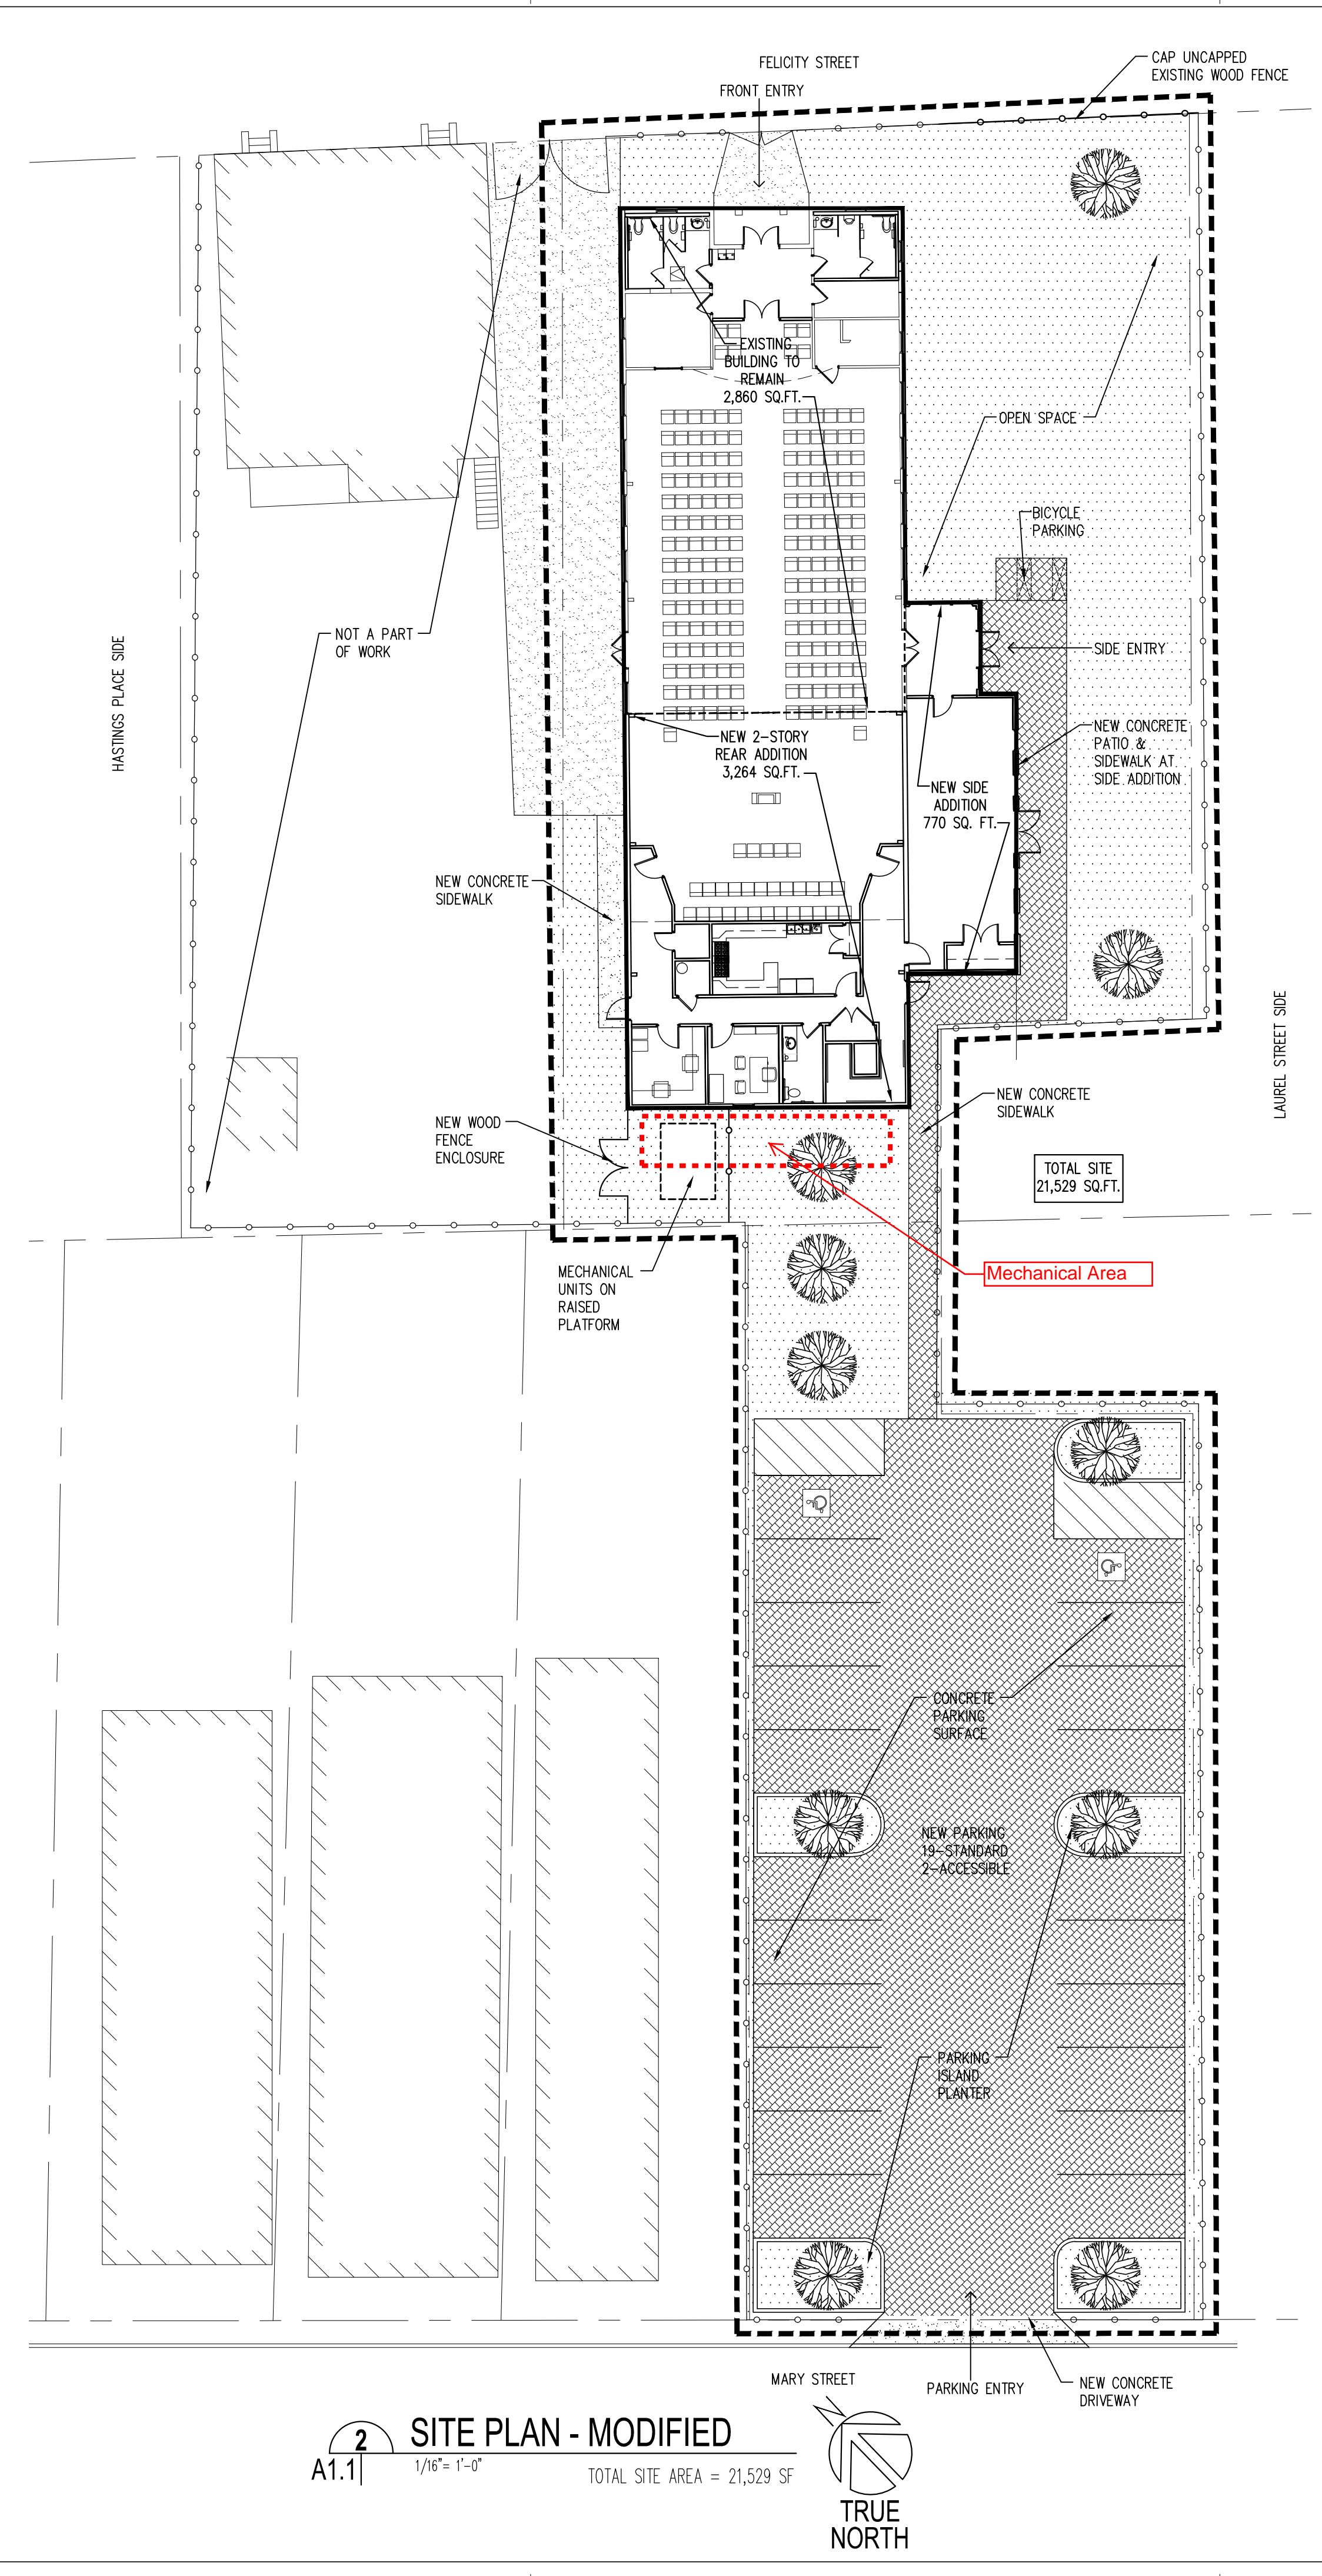

2 SITE PLAN - MODIFIED
1/16" = 1'-0" TOTAL SITE AREA = 21,529 SF
TRUE NORTH


ISSUE	
DATE	FOR
10/21/2022	REDESIGN - SCHEMATIC
11/16/2022	SCHEMATIC - 100%
12/09/2022	HDLC ARC REVIEW
01/04/2023	HDLC ARC REVIEW REVISIONS

PROJECT NO: 22201
DATE:
BY: KL
CHECKED: JW

PROGRESS PRINT
NOT FOR CONSTRUCTION

FULL RELEASE
THIS DRAWING IS FULLY RELEASED BY THE ARCHITECT FOR CONSTRUCTION OF THIS PROJECT ONLY

NOT TO BE COPIED OR REPRODUCED WITHOUT EXPRESSED WRITTEN CONSENT OF HEWITT-WASHINGTON & ASSOCIATES

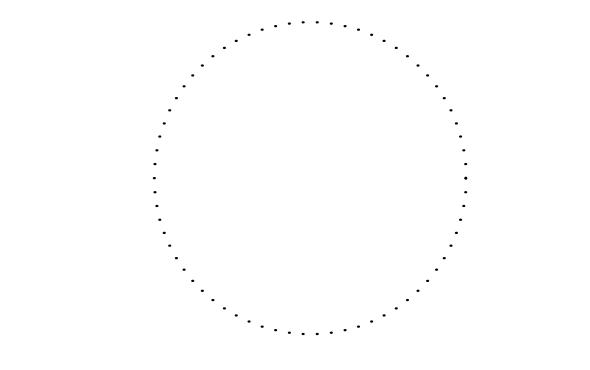

SHEET TITLE
DEMOLITION & MODIFIED SITE PLANS
SHEET NO.

A1.1
SHEET OF