


FLOOR PLAN
SCALE: 1/4"=1'-0"

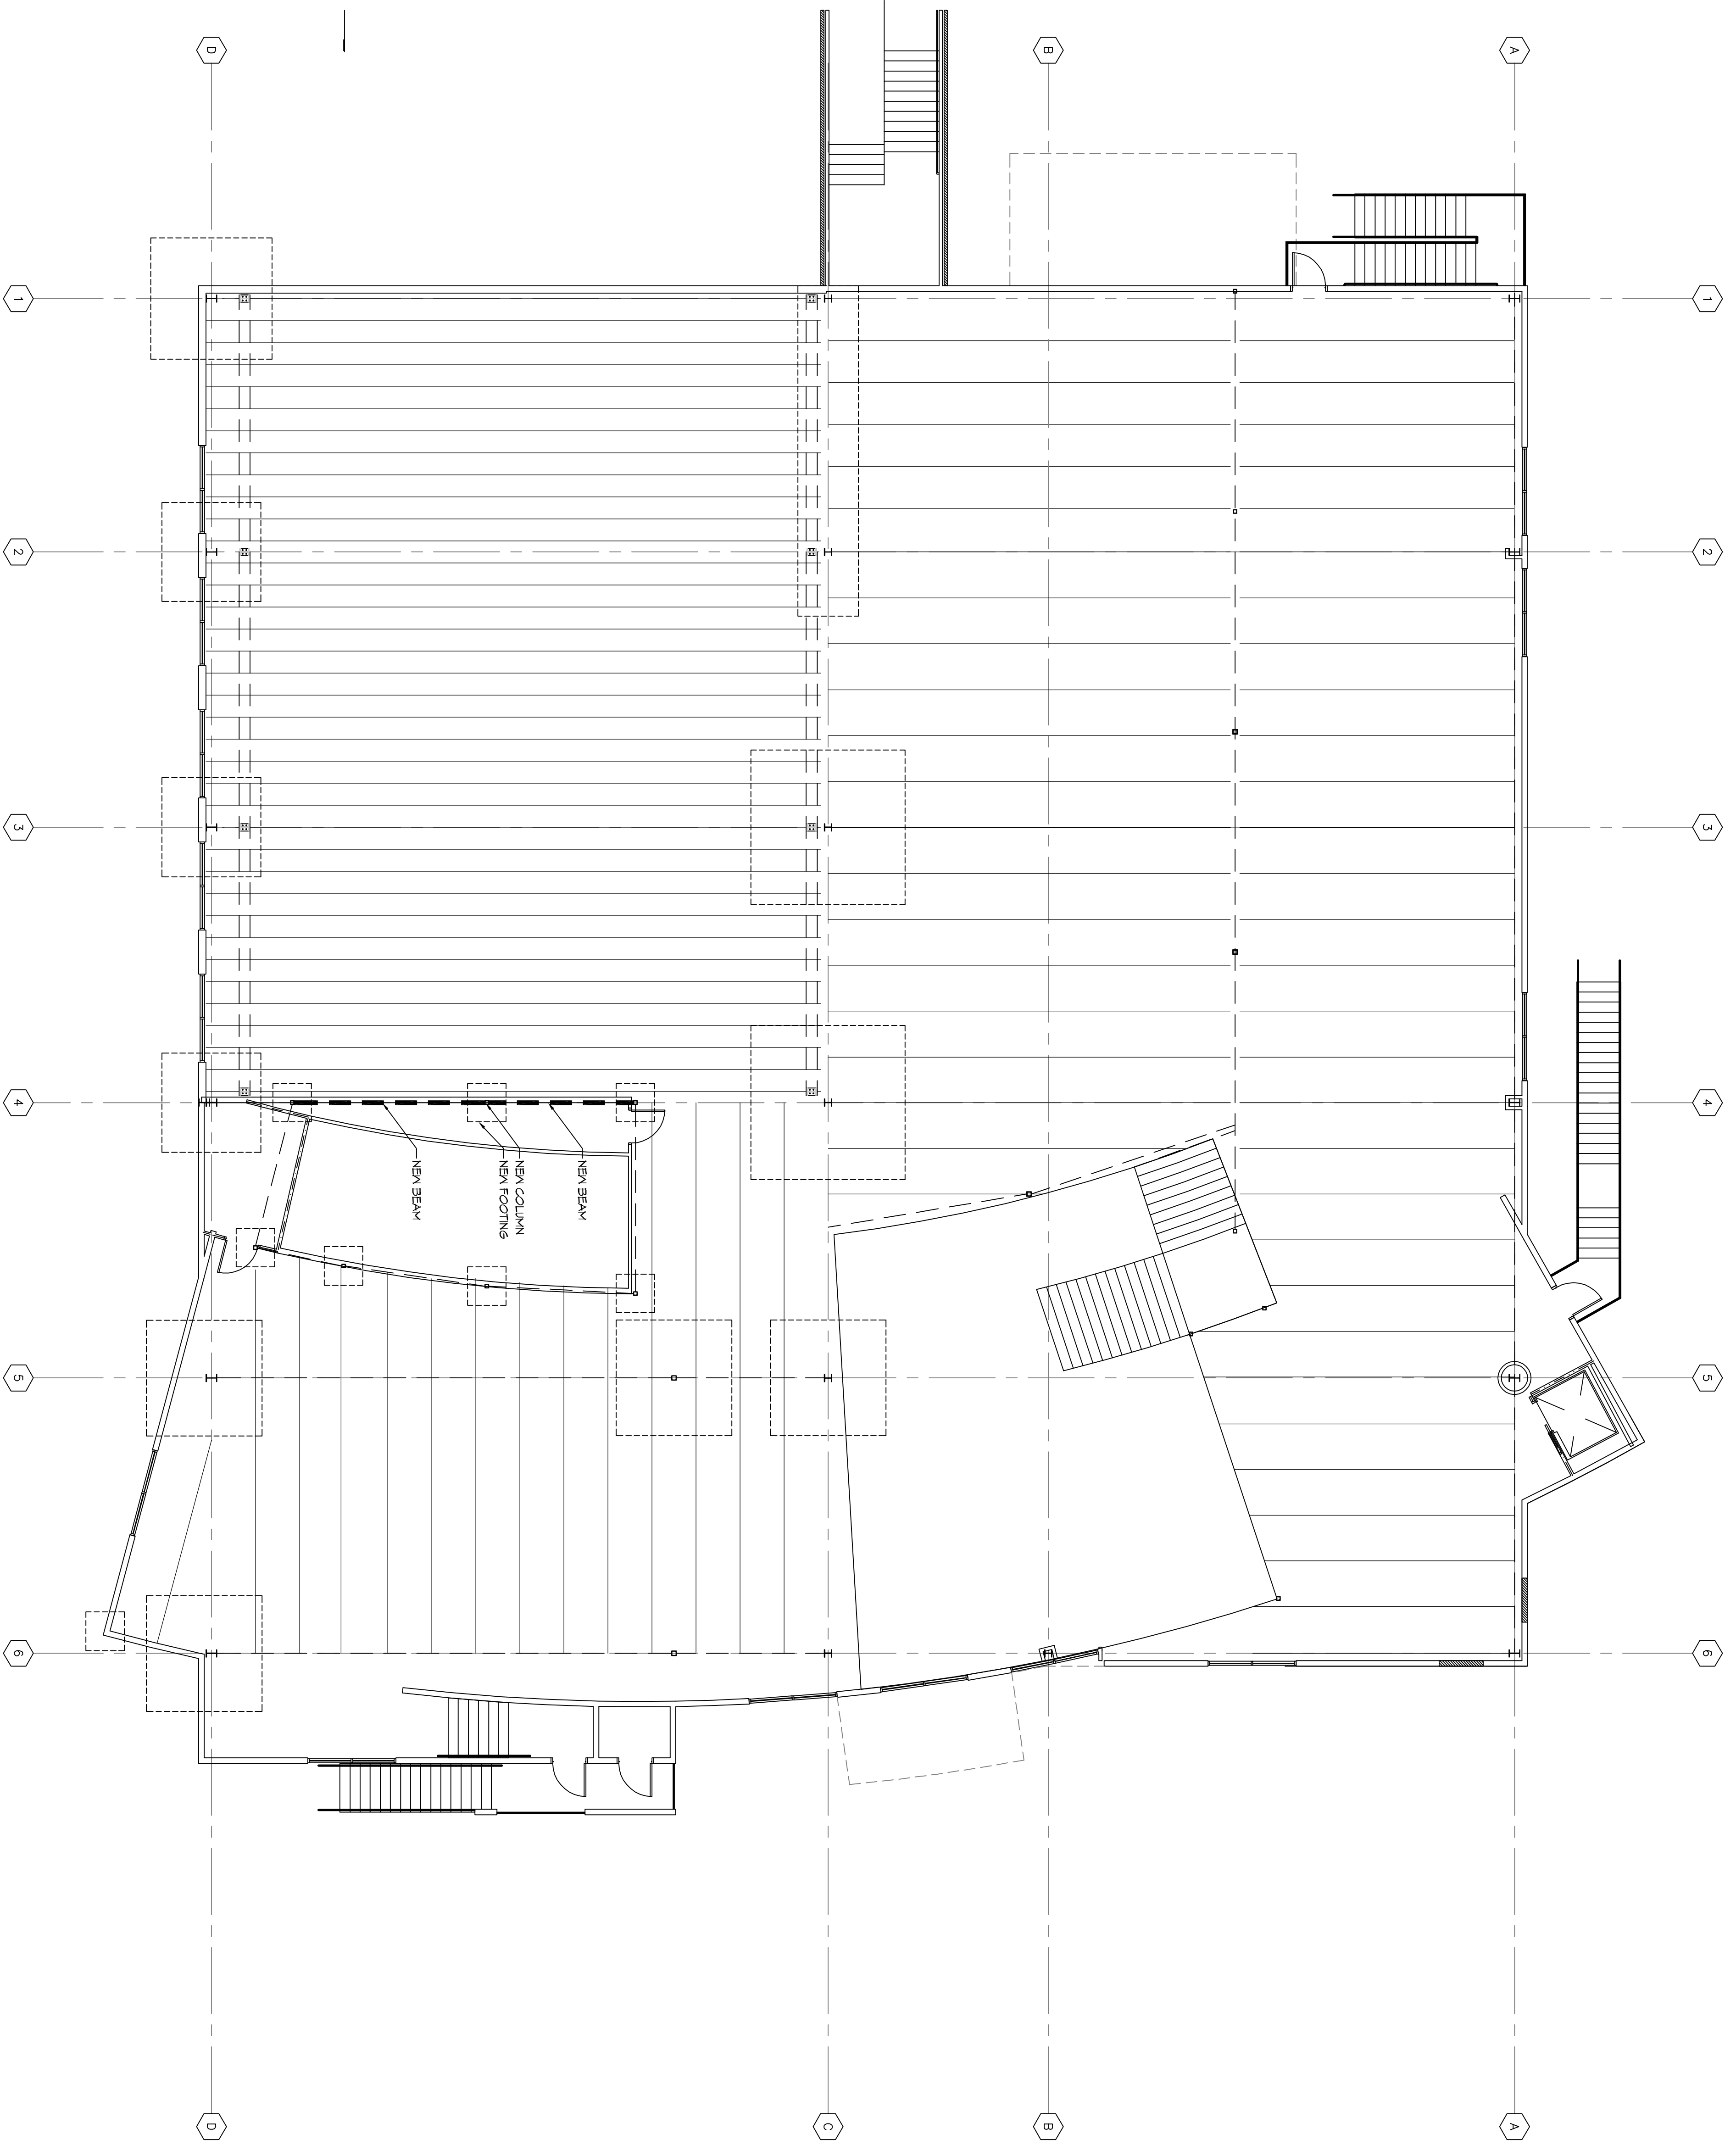

SHEET NO. **5101**
DRAWING NUMBER:

SHEET TITLE:
FLOOR PLAN & OFFICE SECTION

FLOOR JOIST
CROSSGATES ATHLETIC CLUB
200 NORTH MILITARY ROAD
SLIDELL, LA.
JOB No: 2303 DATE: 02-16-17
DRAWN BY: JTL CHECKED BY: CKD

PRELIMINARY NOT FOR CONSTRUCTION

#	DESCRIPTION	REVISIONS	
		DATE	

DAMMON ENGINEERING, INC.
LOUISIANA & MISSISSIPPI
Chief Engineer: Brian Mistich, PE
554 Old Spanish Trail
Slidell, LA 70458
www.dammonengineering.com
info@dammonengineering.com
PH: 985.649.5832