


FILE NAME: J:_Commercial\Mapas\Mapa Child Care\DWG\DWG101.dwg - 25/01/2025 10:53:14

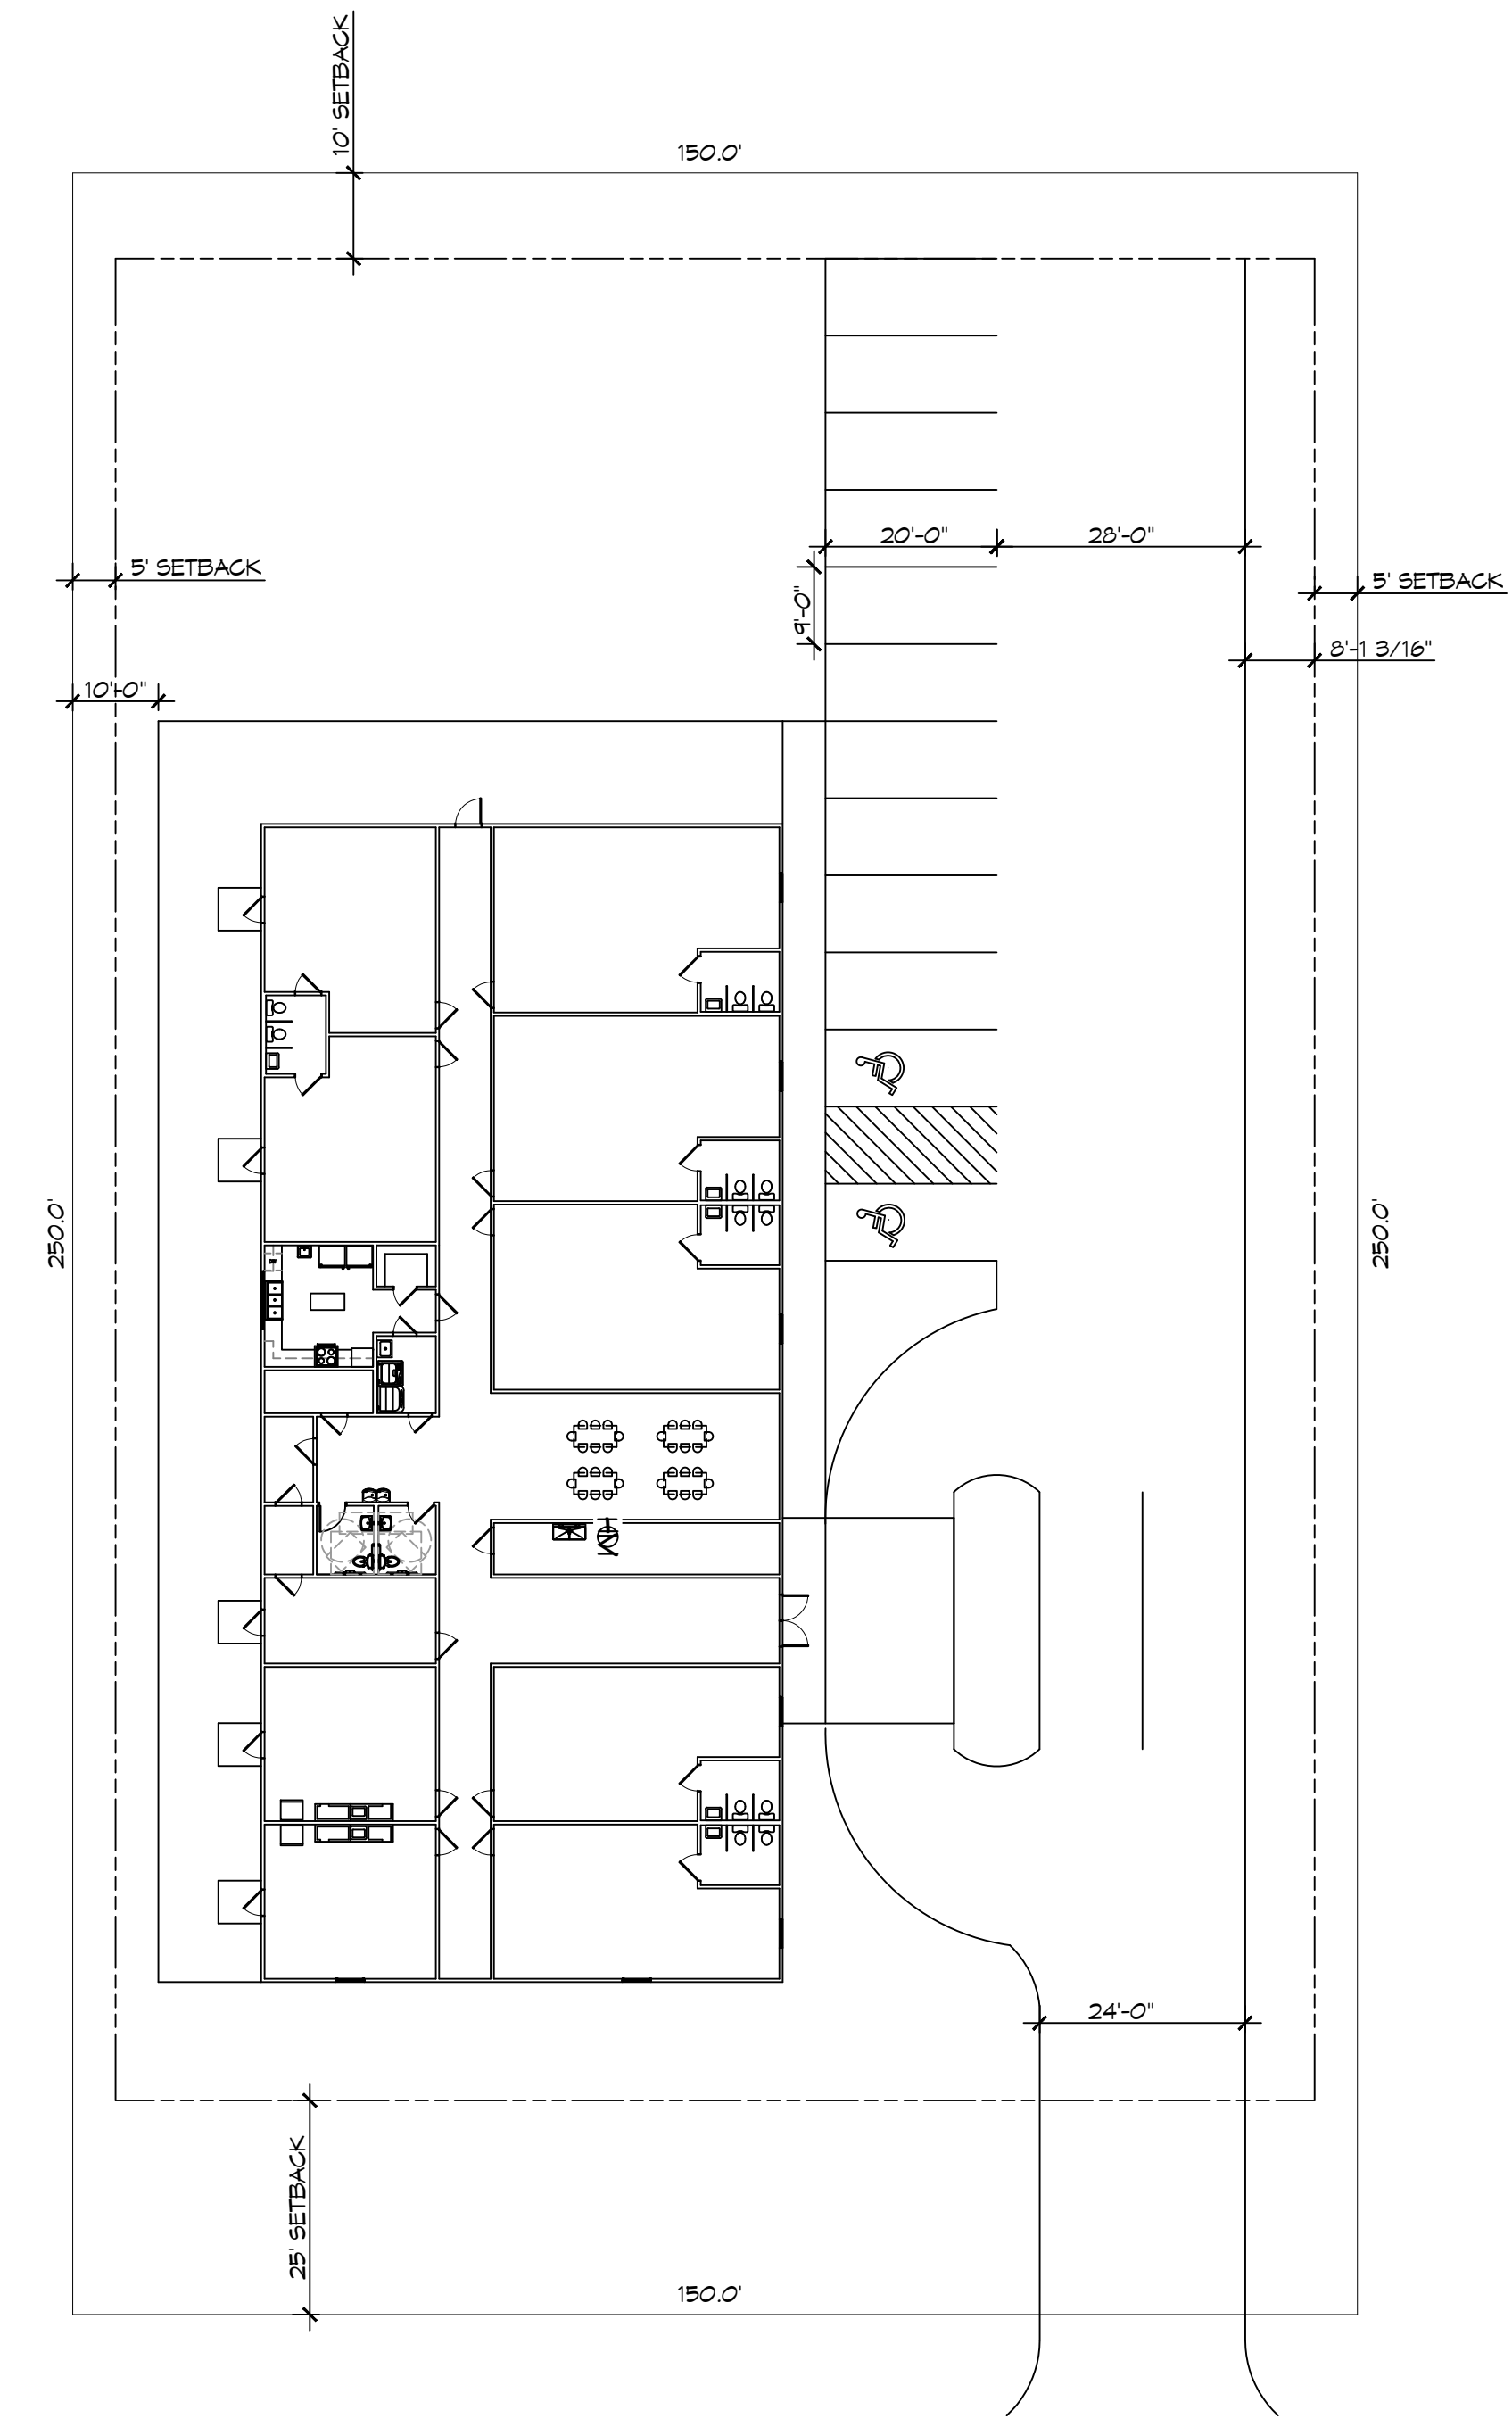

1 SITE PLAN
SCALE: 1" = 20'-0"

PLANNING
ZONING DISTRICT - C4 HIGHWAY COMMERCIAL
FLOOD ZONE
ZONE ?? ELEVATION ??
BUILDING SQUARE FOOTAGE
TOTAL BUILDING 8,293 SQ. F.T
PARKING REQUIREMENTS
2 spaces per class rooms (18) plus one per teacher (11) = 29 parking spaces

DAMMON ENGINEERING, INC.
LOUISIANA & MISSISSIPPI

Chief Engineer: Brian Wistich, PE
554 Old Spanish Trail
Slidell, LA 70468
www.dammonengineering.com
info@dammonengineering.com
PH: 985.649.9832

#	DESCRIPTION	REVISIONS	DATE

SEAL:

NEW DAYCARE
CHILD CARE

JUNISBYN
SLIDELL, LA

JOB No: 2500 DATE: 04-01-2025
DRAWN BY: C&D CHECKED BY: JMS

SHEET TITLE:
SITE PLAN

DRAWING NUMBER:
C101

SHEET No: 1 of 2

