


SEE SHEET A101 FOR FLOOR PLAN. ALL DIMENSIONS ARE TO FACE UNLESS NOTED OTHERWISE. 

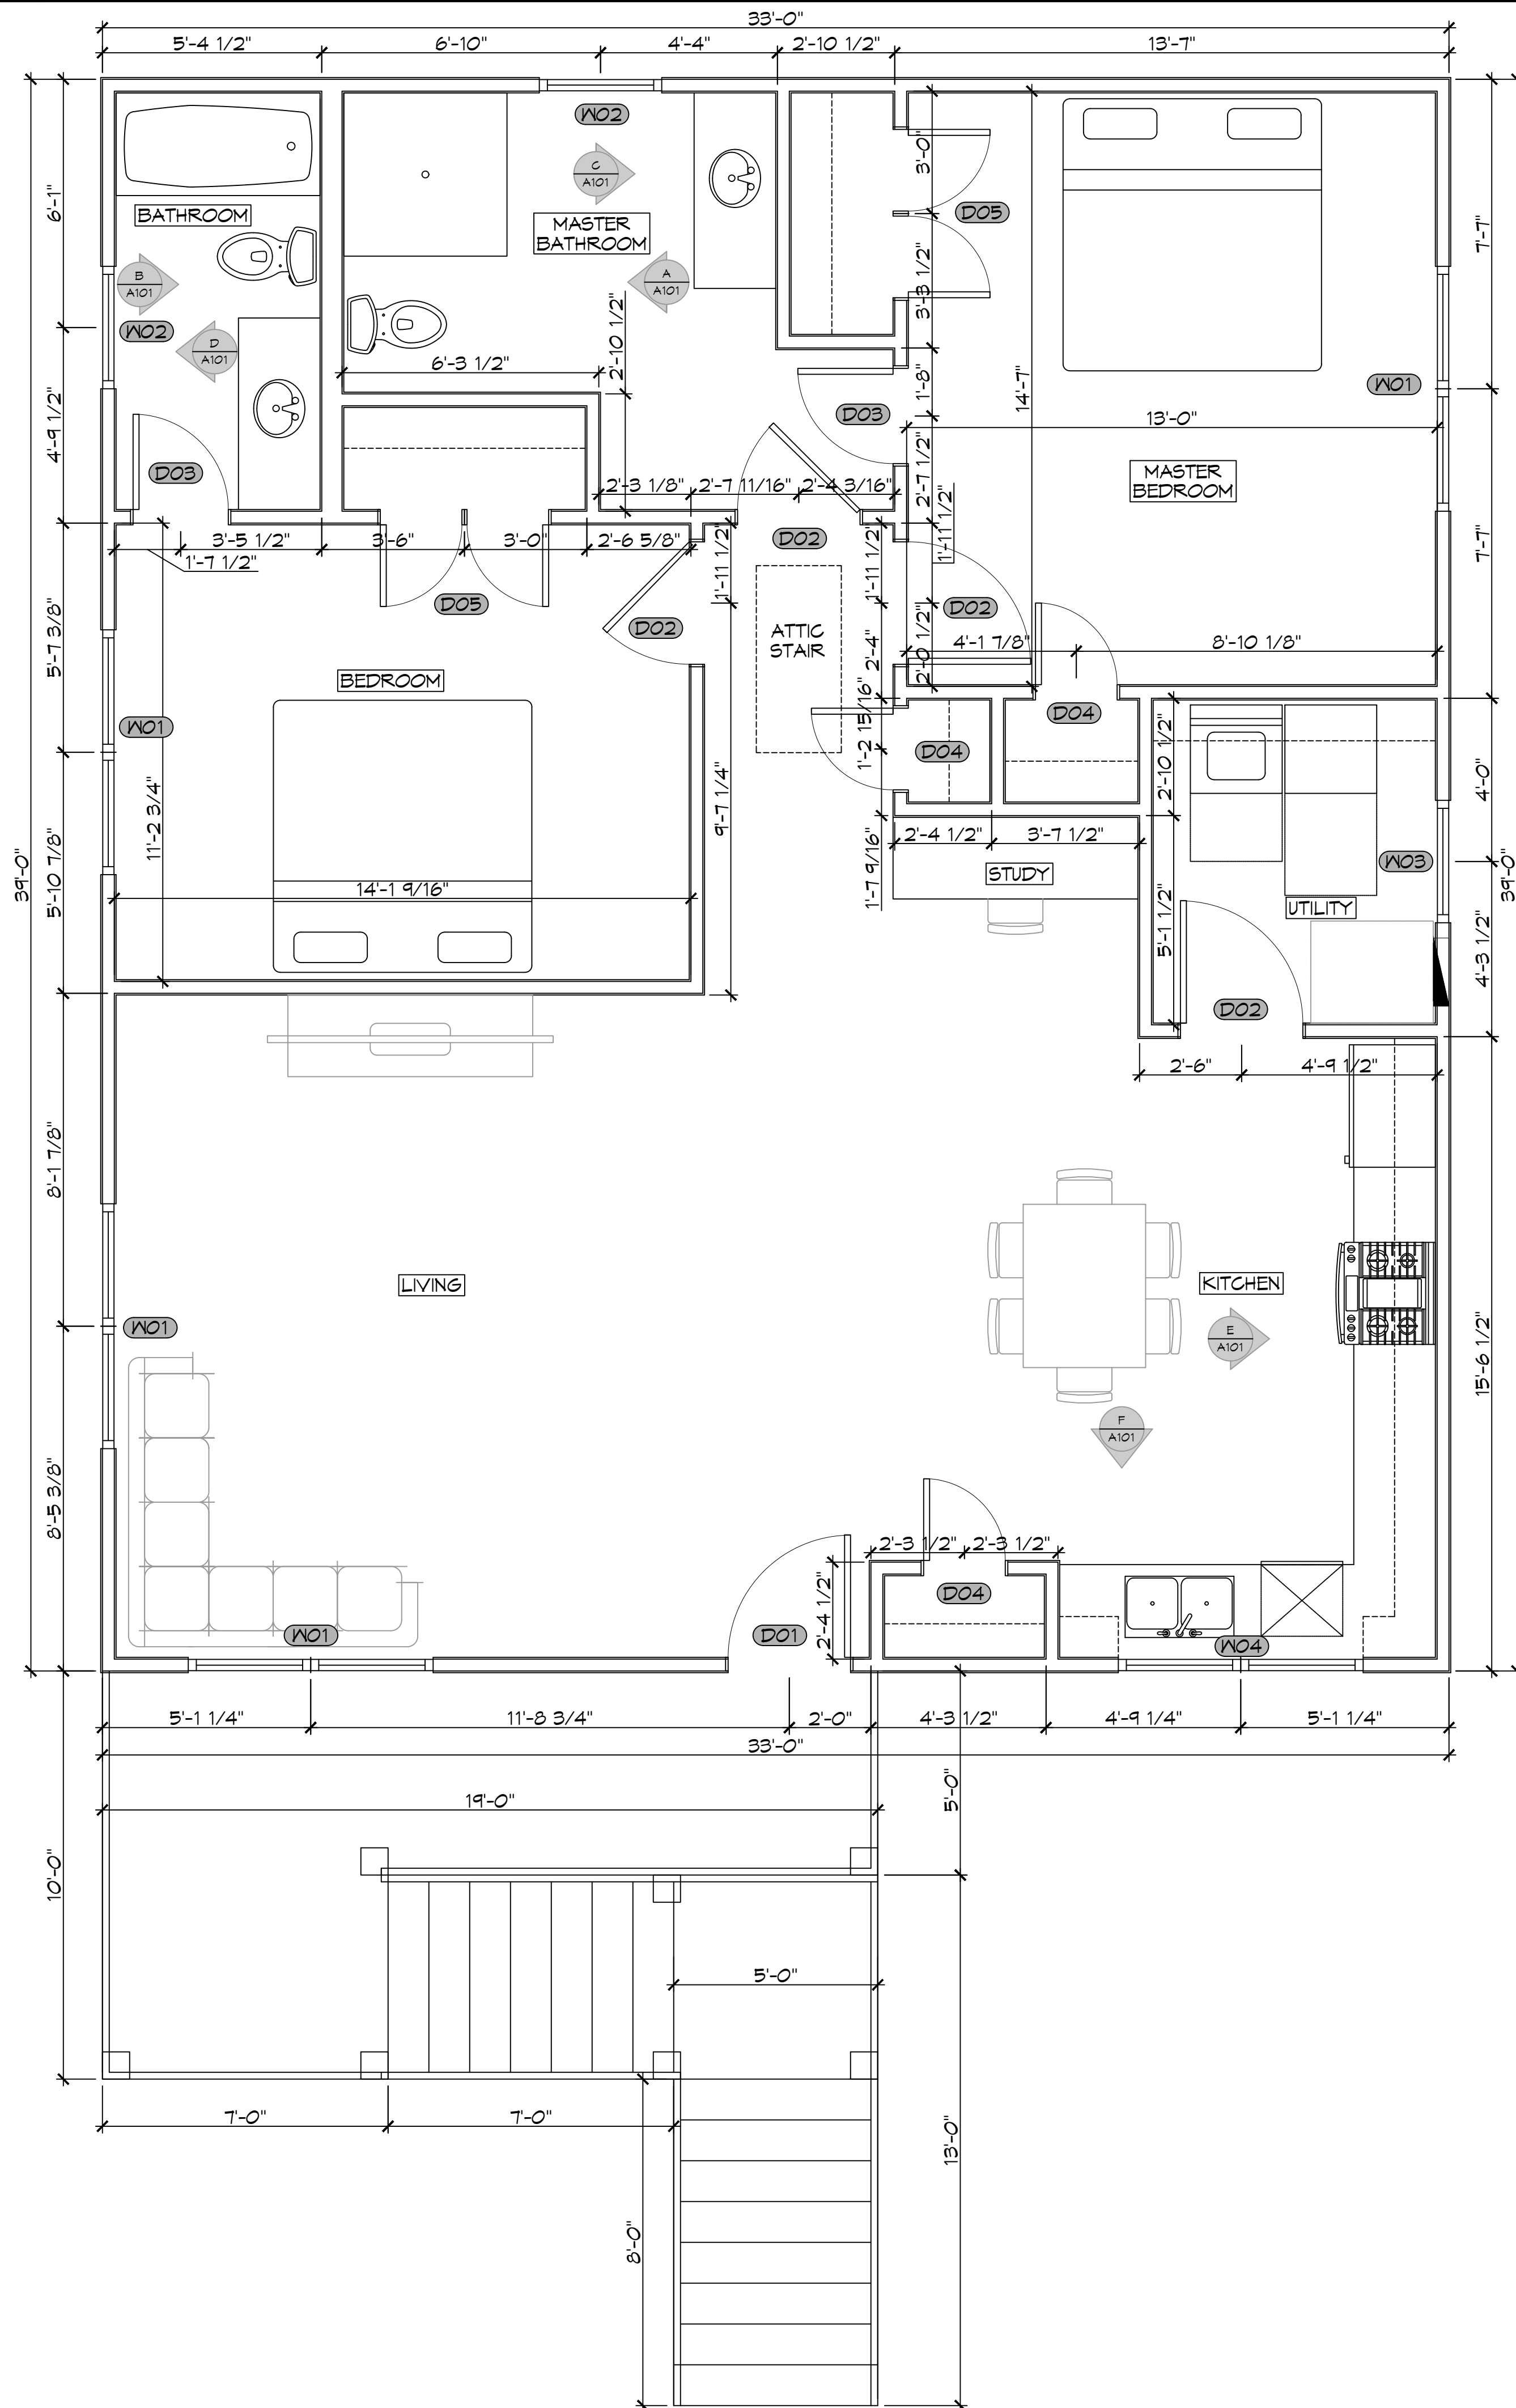

17 FLOOR PLAN
SCALE: 3/8" = 1'-0"

DOOR SCHEDULE


MK	WIDTH	HEIGHT	THK	DOOR MAT	FRAME MAT	NOTES
D01	3'-0"	6'-8"	1-3/4"	WOOD	WOOD	EXTERIOR DOOR WITH GLASS
D02	3'-0"	6'-8"	1-3/4"	WOOD	WOOD	INTERIOR DOOR
D03	2'-4"	6'-8"	1-3/4"	WOOD	WOOD	INTERIOR DOOR
D04	2'-0"	6'-8"	1-3/4"	WOOD	WOOD	INTERIOR DOOR
D05	(2)2'-0"	6'-8"	1-3/4"	WOOD	WOOD	INTERIOR DOUBLE DOOR

WINDOW SCHEDULE


MK	WIDTH	HEIGHT	FRAME MAT	NOTES
W01	(2)3'-0"	5'-0"	VINYL	WINDOW INSULATED
W02	3'-0"	3'-0"	VINYL	WINDOW FIXED INSULATED/FROSTED
W03	3'-0"	3'-0"	VINYL	WINDOW INSULATED
W04	(2)3'-0"	3'-0"	VINYL	WINDOW INSULATED

NOTE: ALL EXTERIOR WINDOWS AND DOORS ASSEMBLES TO BE RATED FOR 140 MPH WINDS AND SHALL BE MISSILE IMPACT RESISTANT.


NOTE: OWNER TO PICK ALL DOOR STYLES AND COLORS

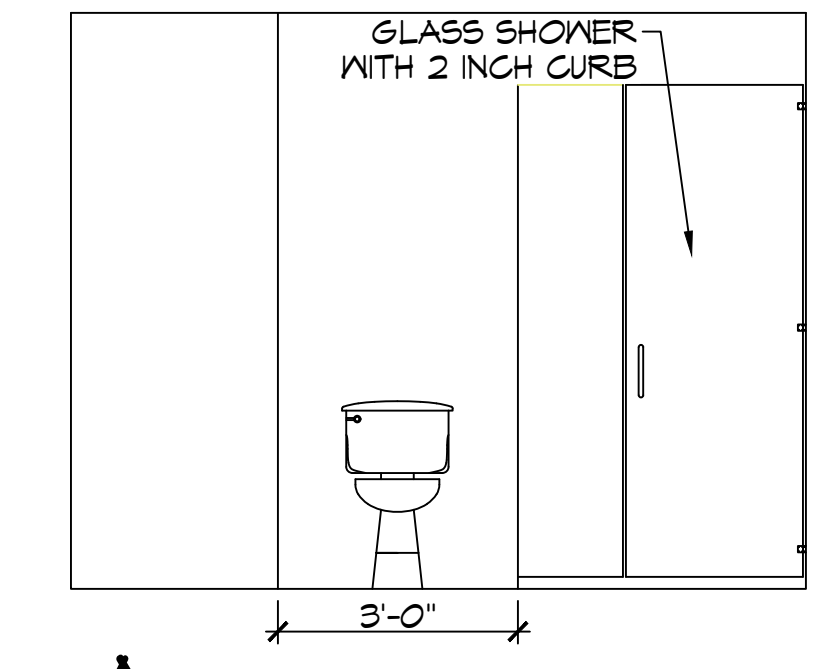


A

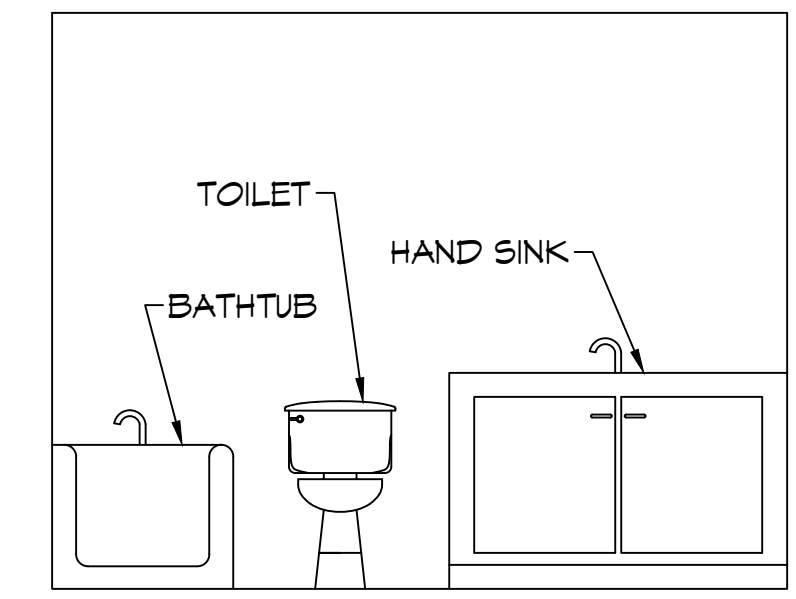


B

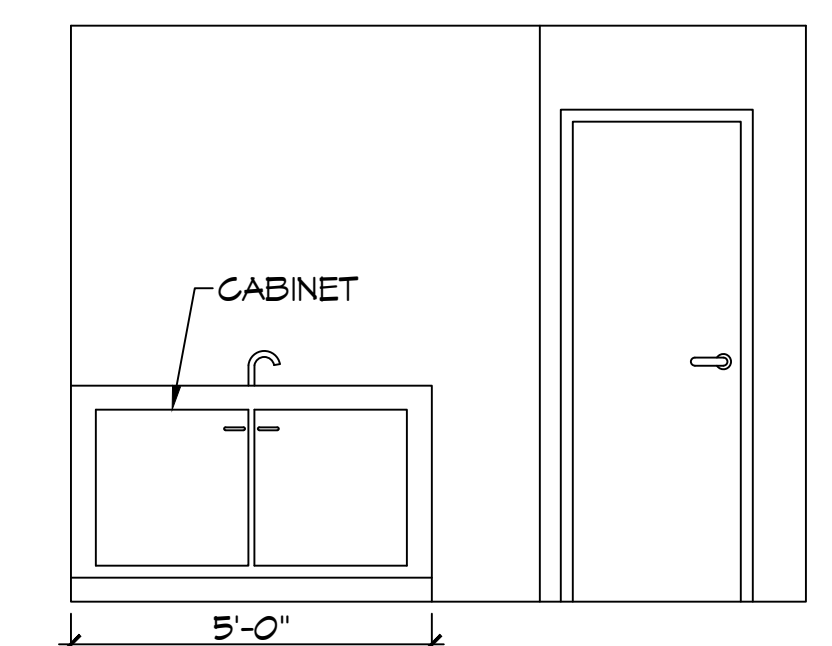


C

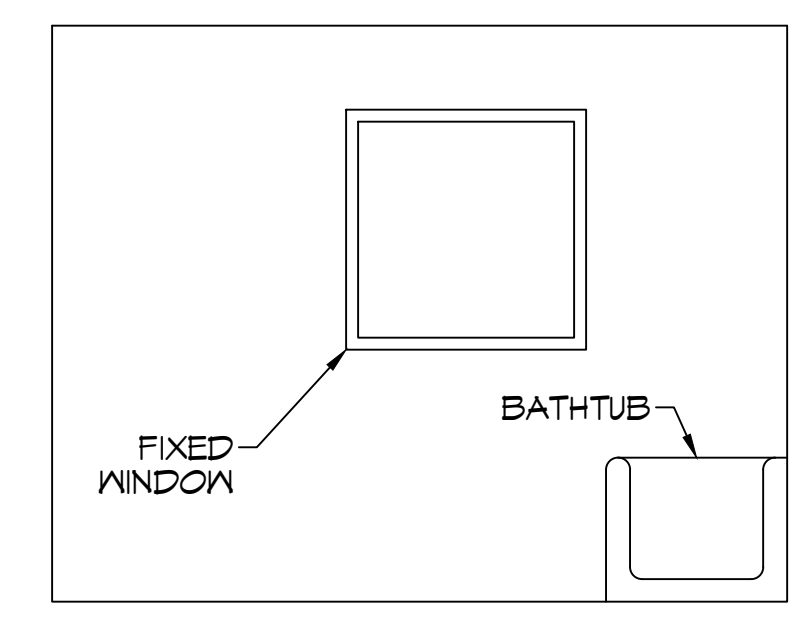

D

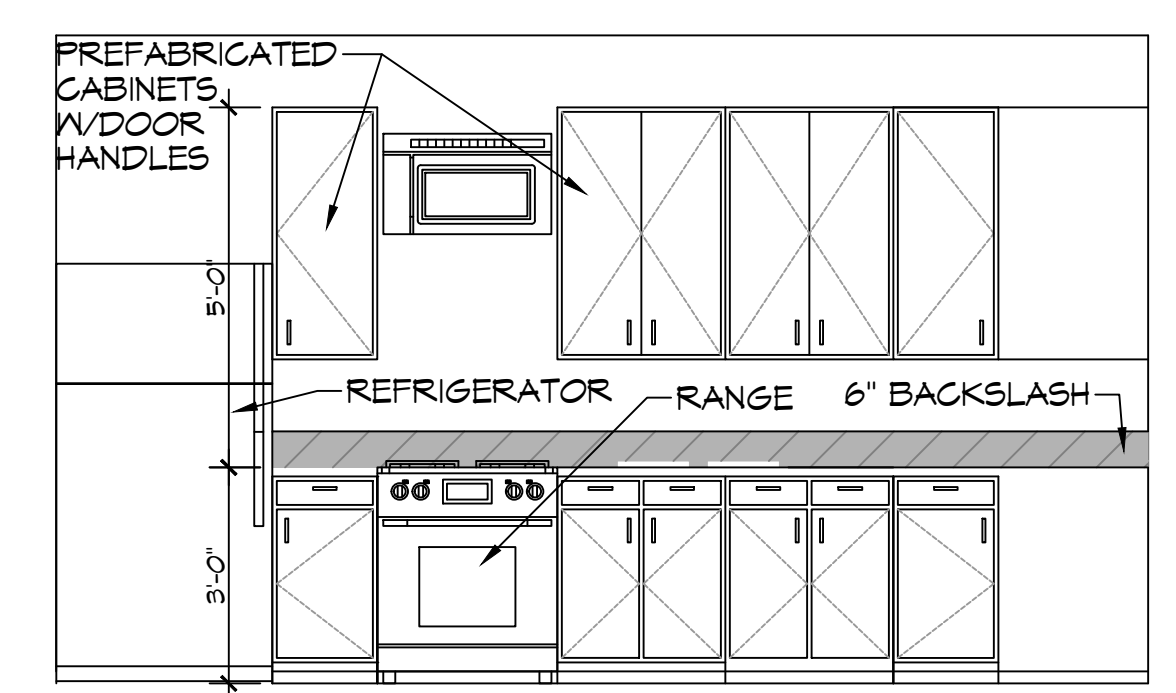

E

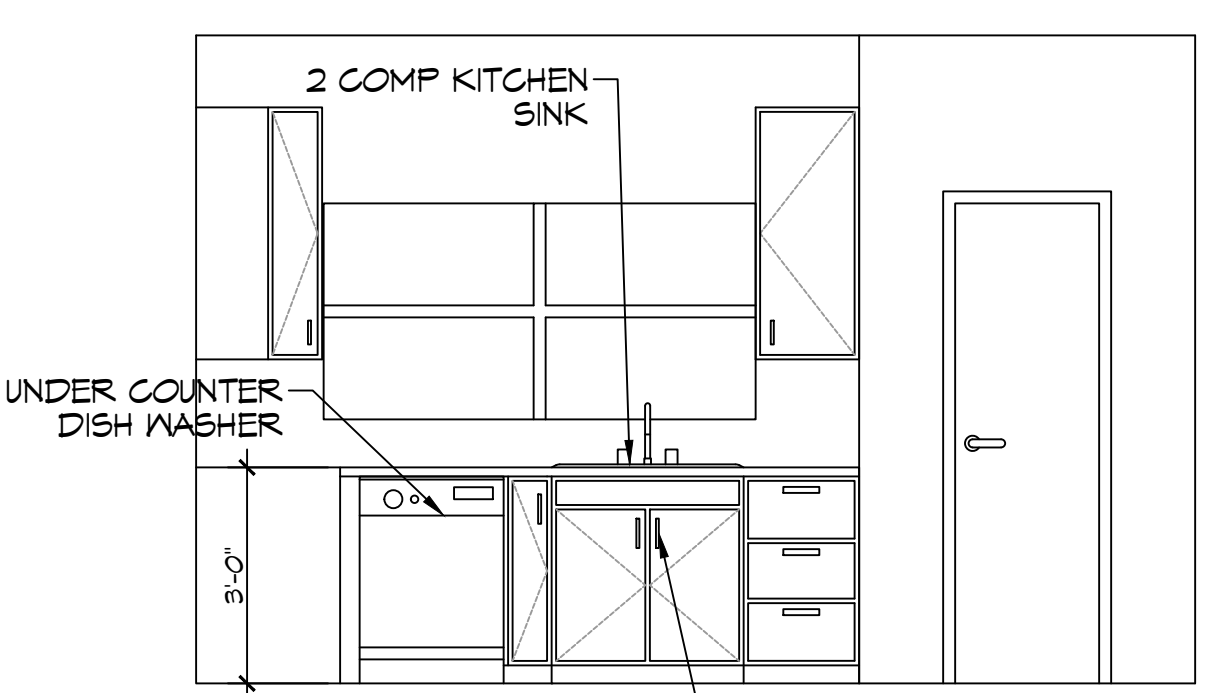

F

18 INTERIOR ELEVATIONS
SCALE: 3/8" = 1'-0"

DAMMON ENGINEERING, INC.
 LOUISIANA & MISSISSIPPI
 Chief Engineer: Brian Mistic, PE
 554 Old Spanish Trail
 Slidell, LA 70458
 www.dammonengineering.com
 info@dammonengineering.com
 PH: 985-649-5832

REVISIONS	DATE
# DESCRIPTION	



NEW HOUSE PLAN
BOBBY HARRISON
 3030 CAREY DRIVE
 SLIDELL, LOUISIANA
 70458
 JOB No: 10485
 DRAWN BY: C-KD
 CHECKED BY: B-MY
 DATE: 03-16-2026
 SHEET TITLE: FLOOR PLAN
 DRAWING NUMBER:

A101
 SHEET No: 7 of 11