



FILE NAME: S:\1. Foundations of Structures\2025\2025-10-22\Foggy Waters Marina.dwg
 PLOT DATE: 10/22/2025 10:22:25 AM
 PLOT BY: BAX

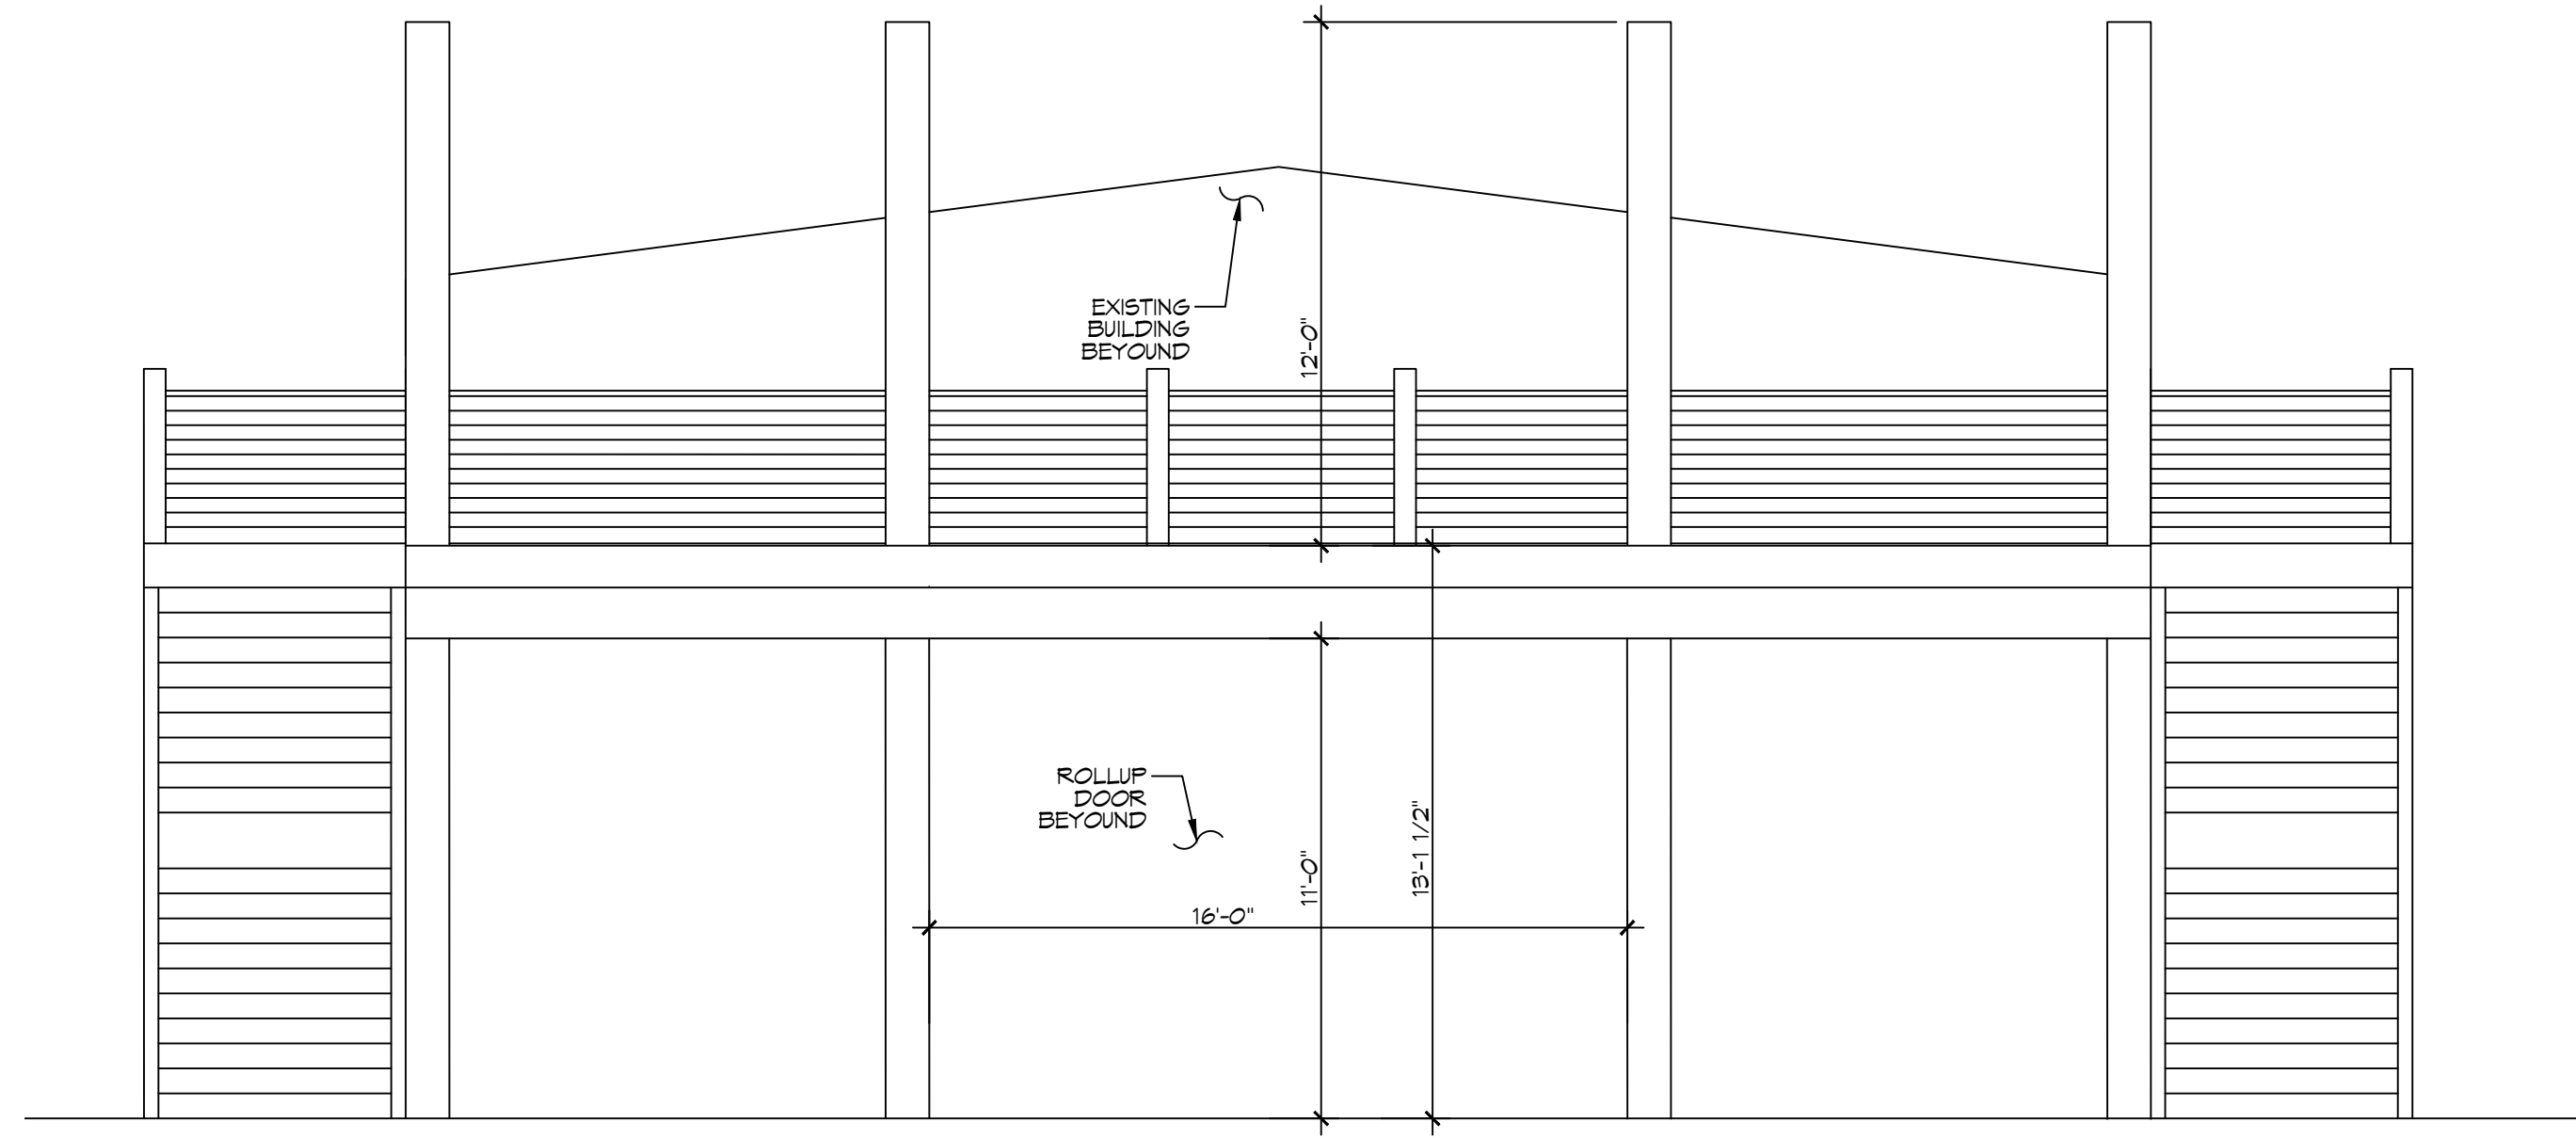

11 OBSERVATION DECK FRONT ELEVATION

SCALE: 1/4" = 1'-0"

ELEVATION

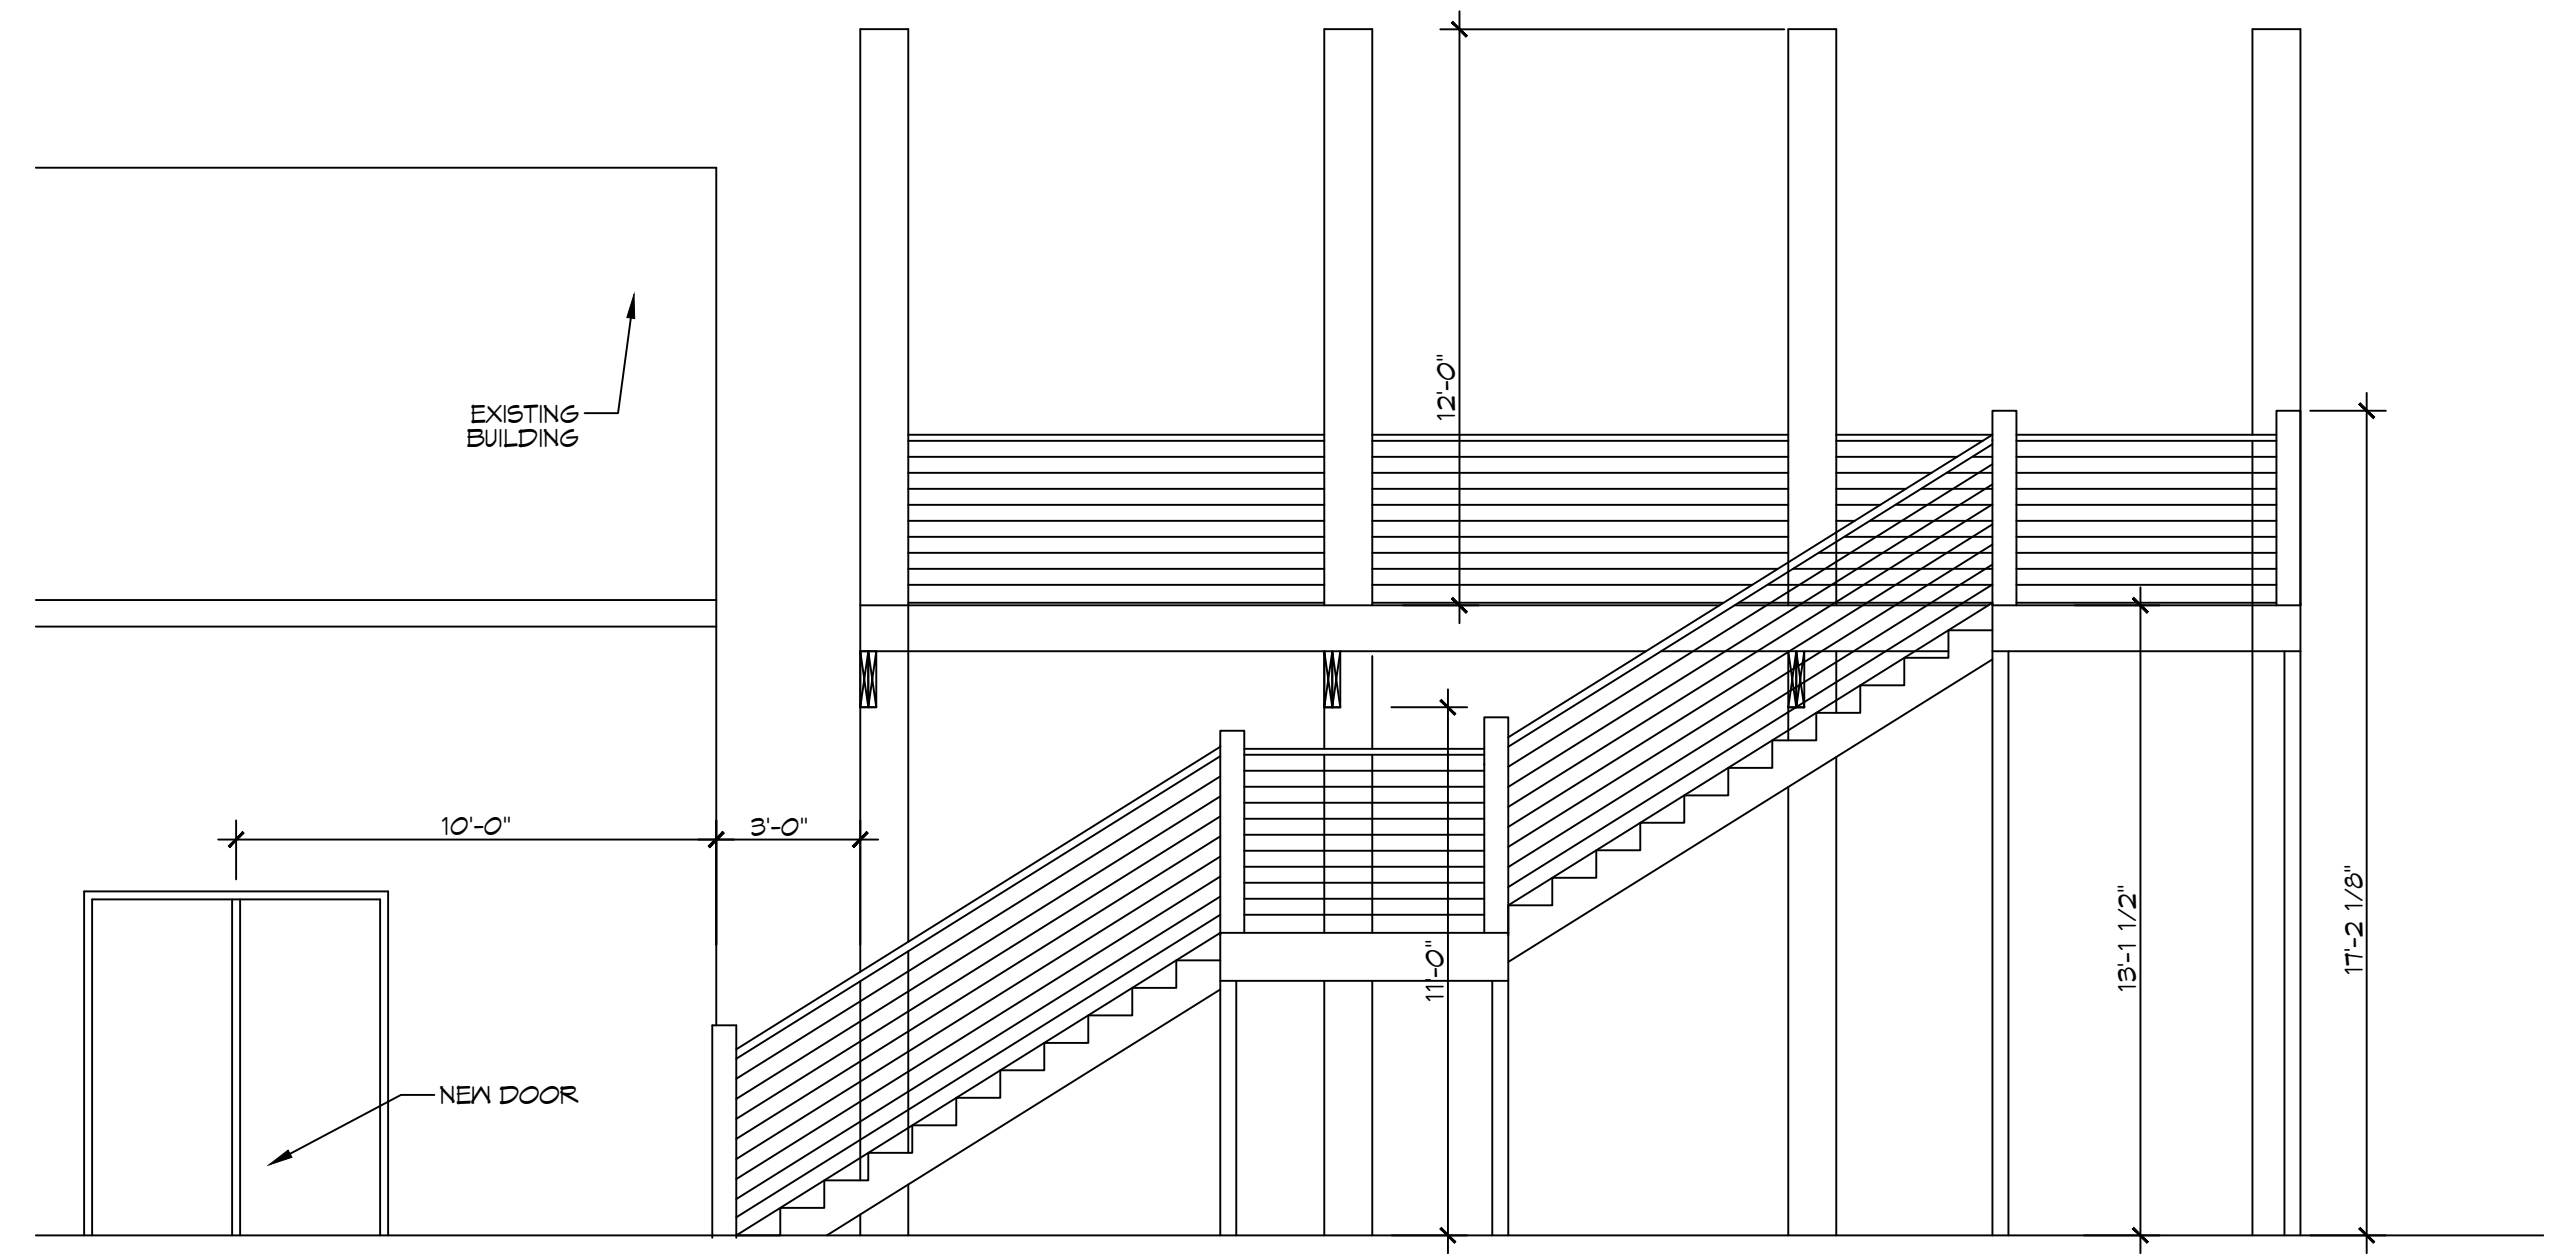


12 OBSERVATION DECK LEFT ELEVATION

SCALE: 1/4" = 1'-0"

ELEVATION

#	DESCRIPTION	REVISIONS	DATE

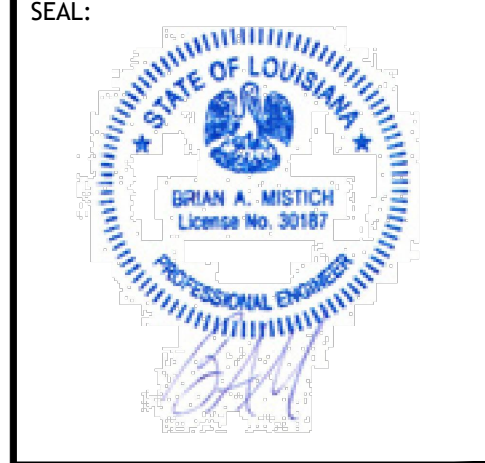

NEW OBSERVATION DECK
FOGGY WATERS MARINA
 56041 LA-489
 BAYOU LIBERTY ROAD
 SLIDELL, LA 70460
 JOB No: 2025 DATE: 10-22-25 DRAWN BY: BAX
 CHECKED BY: GKD

SHEET TITLE:
OBSERVATION DECK
ELEVATIONS

DRAWING NUMBER:
S102
 SHEET No: 4 of 4