

FOGGY WATERS MARINA
 REHABILITATION
 58047 HWY 433, SLIDELL LA

FOR:

PERMIT SET
 5/09/23

DRAWING: EXTERIOR RENOVATION
 SET: PERMIT
 REVISION: 0
 REFERENCE: FIELD MEASURE


DATE: 4/3/23

DRAWN BY: MT

CHK'D BY: MT

SCALE: NTS

SHEET:
 A-2

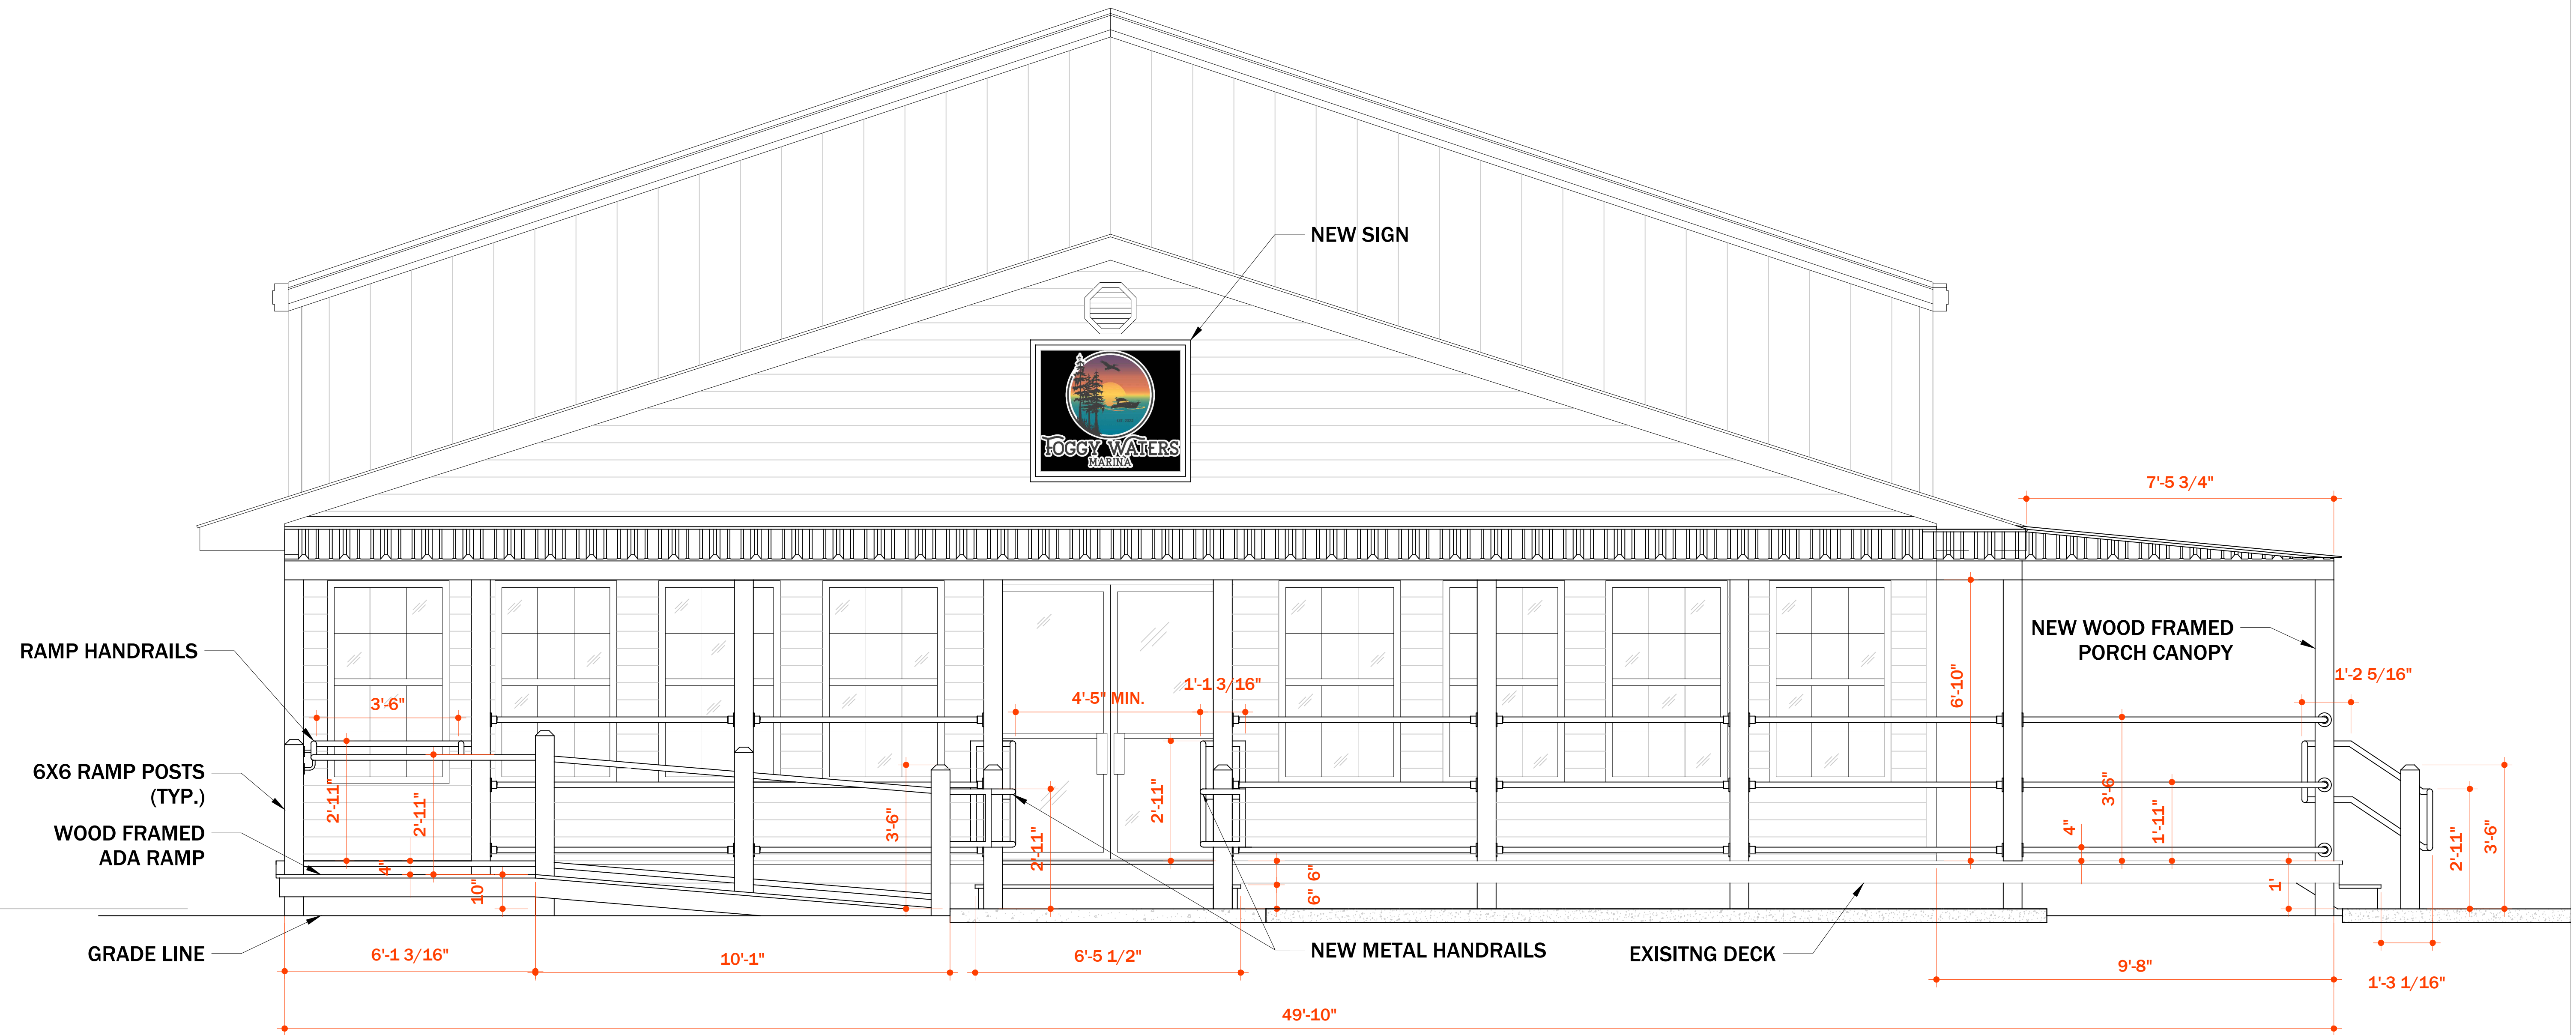

1 East Elevation
 A-2

SCALE: 1/2" = 1'-0"