

IRC 2021
 WFCM
 ECC 2021
 NEC 2020
 145 MPH WIND SPEED
 EXPOSURE B
 DESIGN MEETS THE PRESCRIPTIVE
 ENERGY CODE REQUIREMENTS
 CLIMATE ZONE 2
 MANUAL J CALCULATIONS BY OTHERS

RESIDENCE IS LOCATED IN A
 WINDBORNE DEBRIS PROTECTION REGION

**THERMAL COMPONENT CRITERIA
 (U-FACTOR AND R-VALUE)**
 (MAX. SHGC = 0.25 FOR GLAZING)

MAXIMUM GLAZING (PENETRATION) U-FACTOR	MIN. INSULATION R-VALUE		
	CELS.	WALLS	FLOORS
0.40	R-38	R-13	R-13

R-8 DUCT INSULATION
 ATTIC ACCESS INSULATED
 INSULATE HOT & COLD WATERLINE IN
 UNCONDITIONED ATTIC AND CRAWLSPACES.
 FURR OUT 2x RAFTERS AS REQUIRED FOR BATT
 INSULATION AT CATHEDRAL CEILING OR USE
 SPRAYED FOAM INSULATION IF ACCEPTABLE.

NOTES

- CONTRACTOR SHALL SELECT WINDOW & DOOR PRODUCTS MEETING THE ENERGY EFFICIENCY REQUIREMENTS OF THE BUILDING CODE (BASED ON IRC 2021 CLIMATE ZONE 2 - U-FACTOR-0.40 MAX. SHGC-0.25 MAX).
 - CONTRACTOR SHALL SELECT WINDOW & DOOR PRODUCTS MEETING WIND DESIGN PRESSURE REQUIREMENTS OF R301.3 GARAGE DOOR SHALL BE RATED TO MEET WIND LIMITATIONS AS PER R 302.2.
 - PER R309.1 DOORS BETWEEN GARAGE & RESIDENCE SHALL BE 20-MINUTE FIRE RATED DOORS (INCLUDING ATTIC STAIRS). ALSO PER R302.5.1 SELF CLOSING.
 - SAFETY GLAZING (TEMPERED GLASS) IS REQUIRED AT LOCATIONS IDENTIFIED IN R308.4 EX. GLAZING WITHIN 24" OF DOORS & OVER TUBS.
 - PER R309.2 GARAGE SHALL BE SEPARATED FROM RESIDENCE BY NOT LESS THAN 1/2" GYPSUM BOARD APPLIED TO THE GARAGE SIDE OF WALLS AND CEILING. GARAGES BENEATH HABITABLE ROOMS ABOVE SHALL BE SEPARATE BY NOT LESS THAN 5/8" TYPE X GYPSUM BOARD OR EQUIVALENT.
 - RAIL INDICATES GUARD RAIL AT PORCHES & GUARDRAIL WITH HANDRAIL AT STAIRS.
 - OPENING IN THE RESIDENCE SHALL BE PROTECTED BY 20 MIN. RATED DOORS.
 - IF REQUIRED ATTIC ACCESS (IRC-R807) IS LOCATED IN THE GARAGE, THE REQUIRED 1/2" GYPSUM SHALL BE APPLIED TO CEILING AND DROP DOWN STAIR MUST BE 20 MIN. RATED.
- PROTECTION OF APPLIANCE IN GARAGE IS REQUIRED.

WINDOW SCHEDULE
 ALL WINDOWS HURRICANE IMPACT GLASS

MARK	DESCRIPTION	HDR
AA	3066 VINYL SH. W/ BAHAMA SHUTTERS	8'-0"
BB	3060 VINYL SH. W/ BAHAMA SHUTTERS	8'-0"
CC	2050 FIXED GLASS	8'-0"
DD	4060 VINYL FIXED GLASS	8'-0"
EE	3060 VINYL SH.	8'-0"
FF	4010 VINYL FIXED GLASS	8'-0"
GG	3060 VINYL SH. W/ BAHAMA SHUTTERS	7'-6"
HH	5040 VINYL FIXED GLASS	8'-0"

DOOR SCHEDULE

MARK	WIDTH	HEIGHT	THICK.	DESCRIPTION
1	3'-0"	6'-8"	1 3/4"	SEE ELEVATION
2	3'-0"	6'-8"	1 3/8"	RAISED PANEL INTERIOR
3	2'-8"	6'-8"	1 3/8"	RAISED PANEL INTERIOR
4	2'-4"	6'-8"	1 3/8"	RAISED PANEL INTERIOR
5	1'-6"	6'-8"	1 3/8"	RAISED PANEL INTERIOR
6	4'-0"	6'-8"	1 3/8"	PR. 2080 RAISED PANEL INT.
7	2'-8"	6'-8"	1 3/8"	PR. 1480 RAISED PANEL INT.
8	3'-4"	6'-8"	1 3/8"	BARN DOOR
9	3'-0"	6'-8"	1 3/4"	4 LT / 2 PANEL EXTERIOR
10	2'-8"	6'-8"	1 3/8"	RAISED PANEL EXTERIOR
11	3'-0"	8'-0"	1 3/4"	1 LT FRENCH EXTERIOR

2ND LEVEL FLOOR PLAN

PLANS FOR:
 ZACHARY PICCIOTTA
 LOTS 910,11, BELLE ISLE S/D.
 HANCOCK COUNTY, MS


HOUSE PLANS by **DesignTech** OF LOUISIANA, LLC
 St. Tammany Parish, LA.
 SLIDELL 985-847-0600

CODE	LIVING	AREA U. B.	INDEX
C3	1582	1976	13246

DESIGNED BY	FINISHED BY	CHECKED BY	SHEET SIZE
DMH	JMC	DMH	24" X 36"

Copyright 2025 an unpublished work by DesignTech of LA, LLC
 ALL RIGHTS RESERVED.

EMAIL: houseplans@designtechusa.com

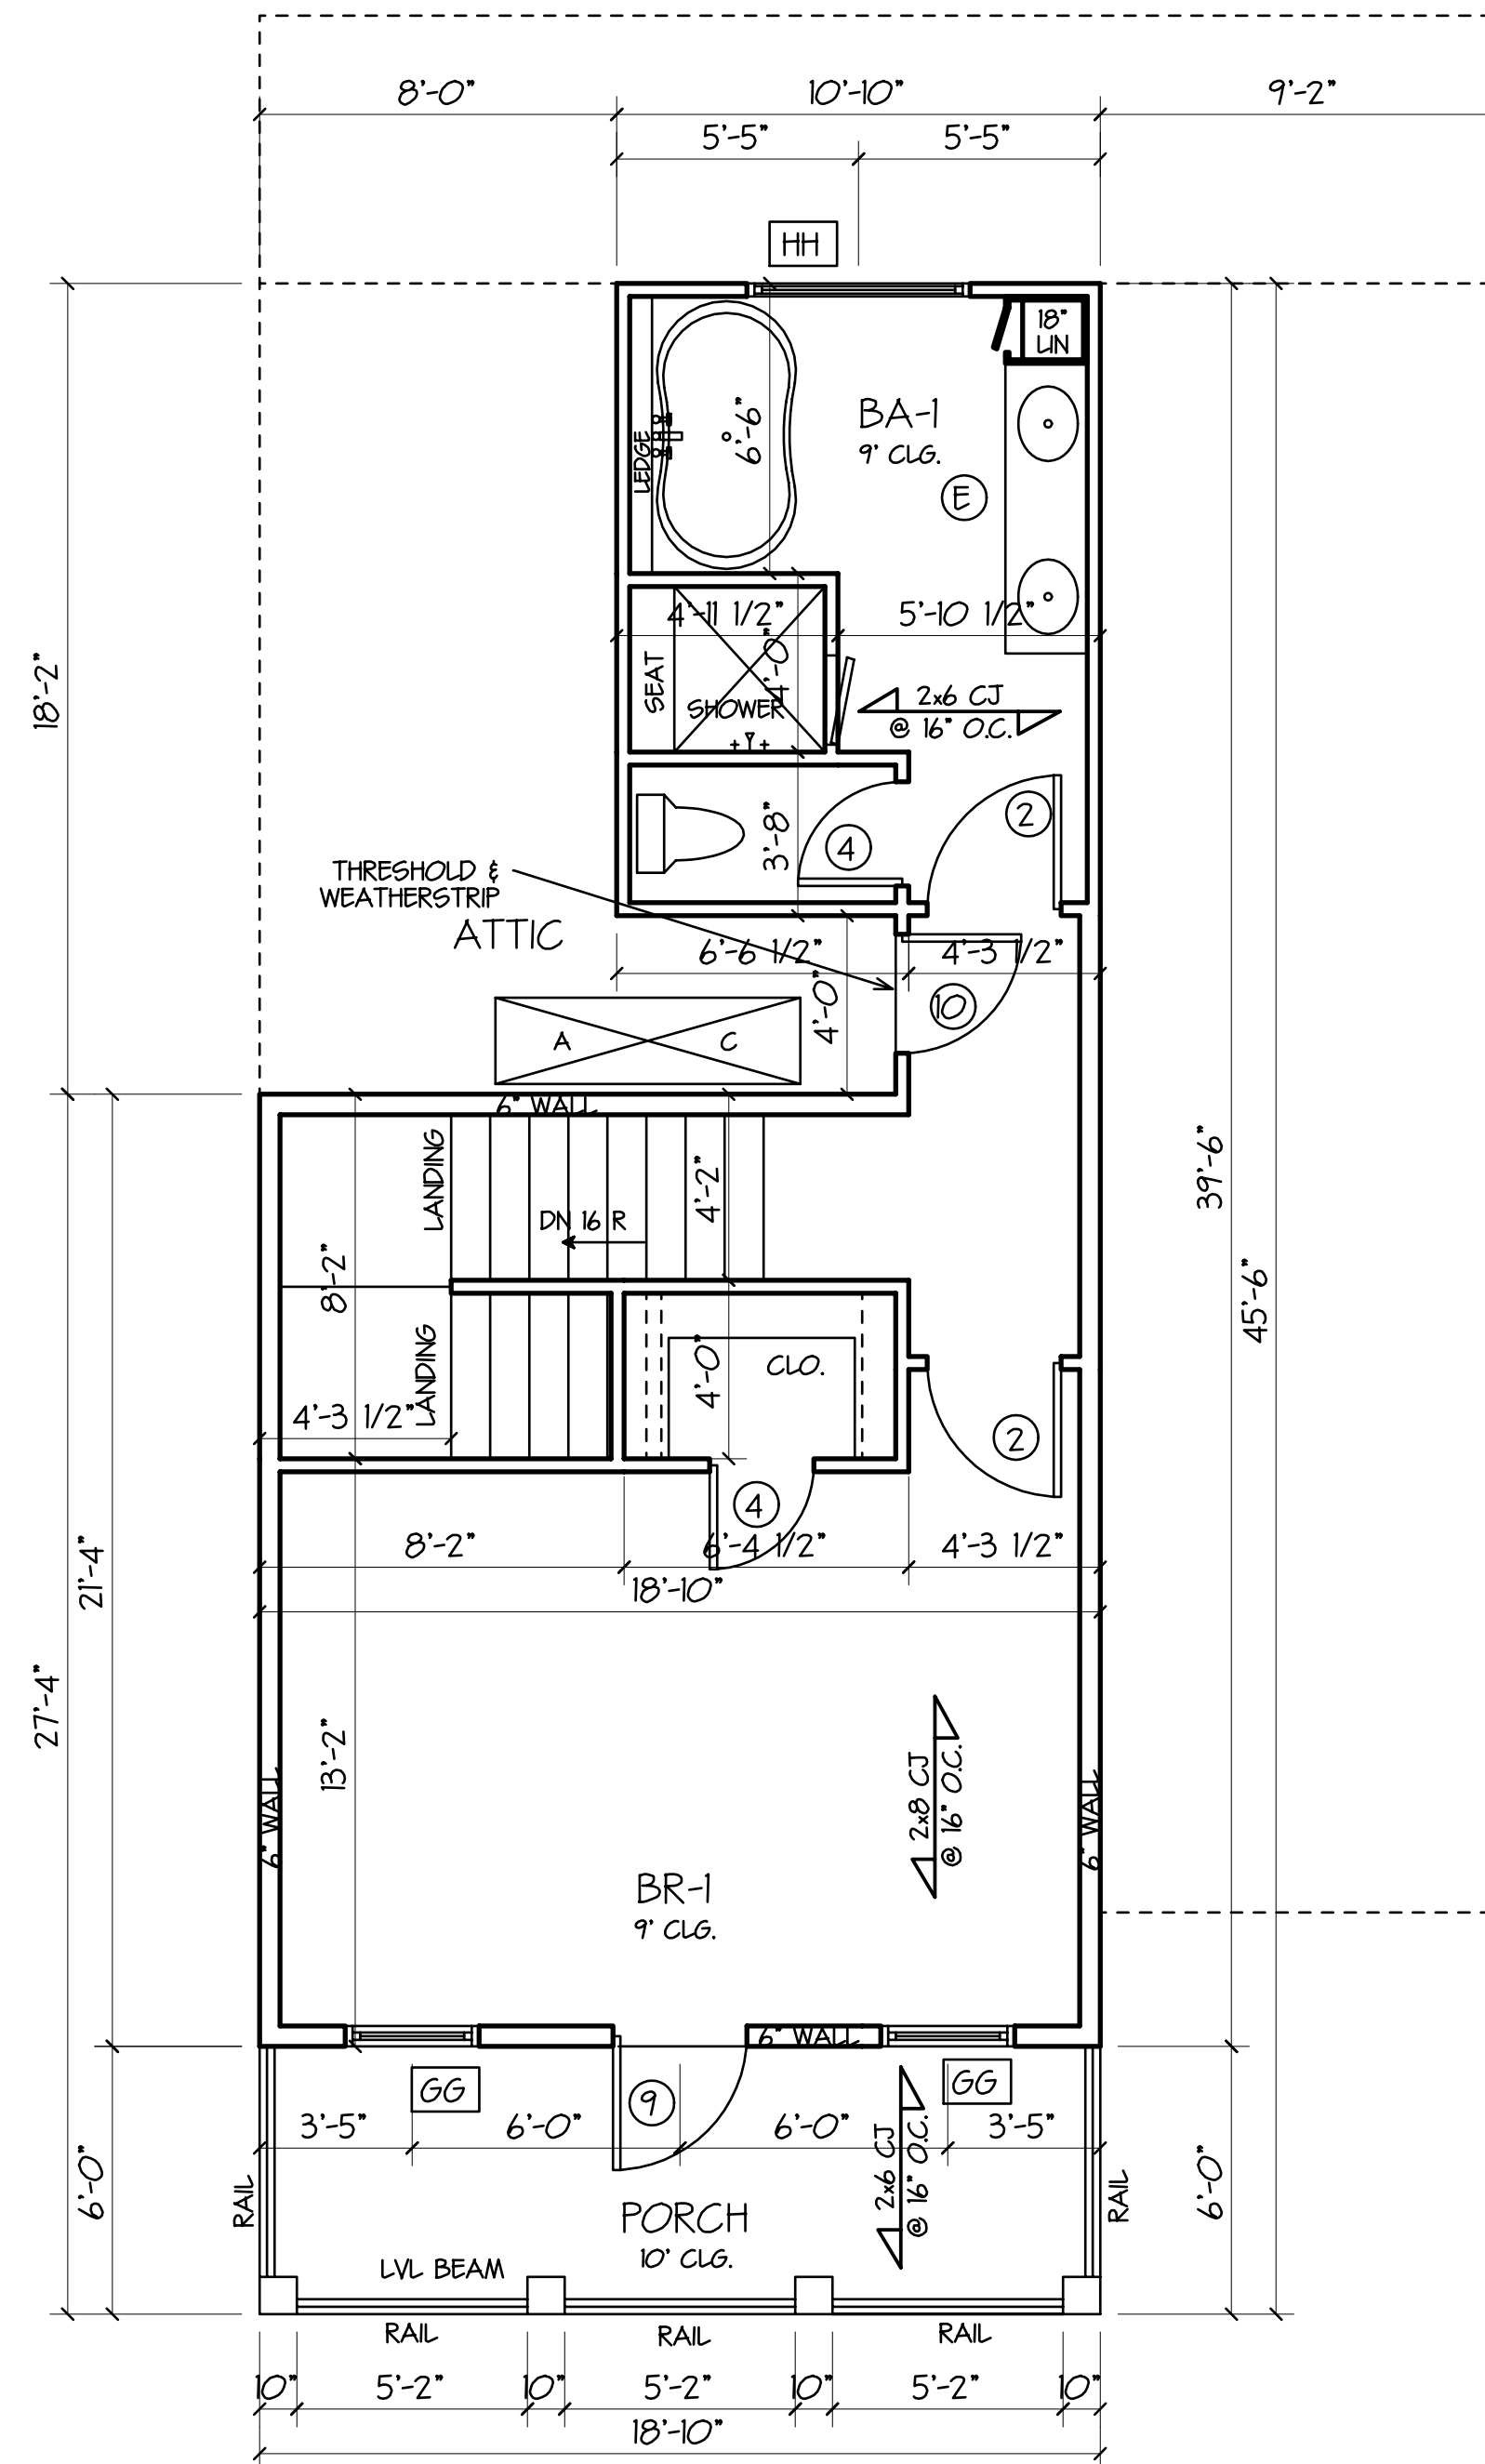

2ND LEVEL FLOOR PLAN
 SCALE 1/4"=1'-0"



CABINET ELEVATIONS
 SCALE 1/4"=1'-0"

Although every effort has been made in preparing these plans, the contractor must check all details for accuracy or errors and be responsible for same. Purchaser assumes the risk of any errors, omissions or mistakes during construction due to the fact that DesignTech does not perform field supervision nor select building materials subcontractors and/or products/equipment.
 All notes, specifications and other information on the plans are included as instructed by and/or with the approval of Purchaser and without warranty of any kind whatsoever. PLANS HAVE BEEN PREPARED FOR USE BY KNOWLEDGEABLE AND EXPERIENCED LICENSED CONTRACTORS.
 This drawing contains valuable, confidential, proprietary, trade secret information of DesignTech Residential Planners, Inc. No reproduction or other use of the drawing or any of its contents is permitted without consent of DesignTech Residential Planners, Inc.

A-2