



PL. NAME: A1 - Government 2025 - School - Interior Health/Training/Office/Storage/103 - Section: 103.01 - Title: Section 4 - 2025 103.01.2




19 ROOF PLAN
SCALE: 1/4" = 1'-0"

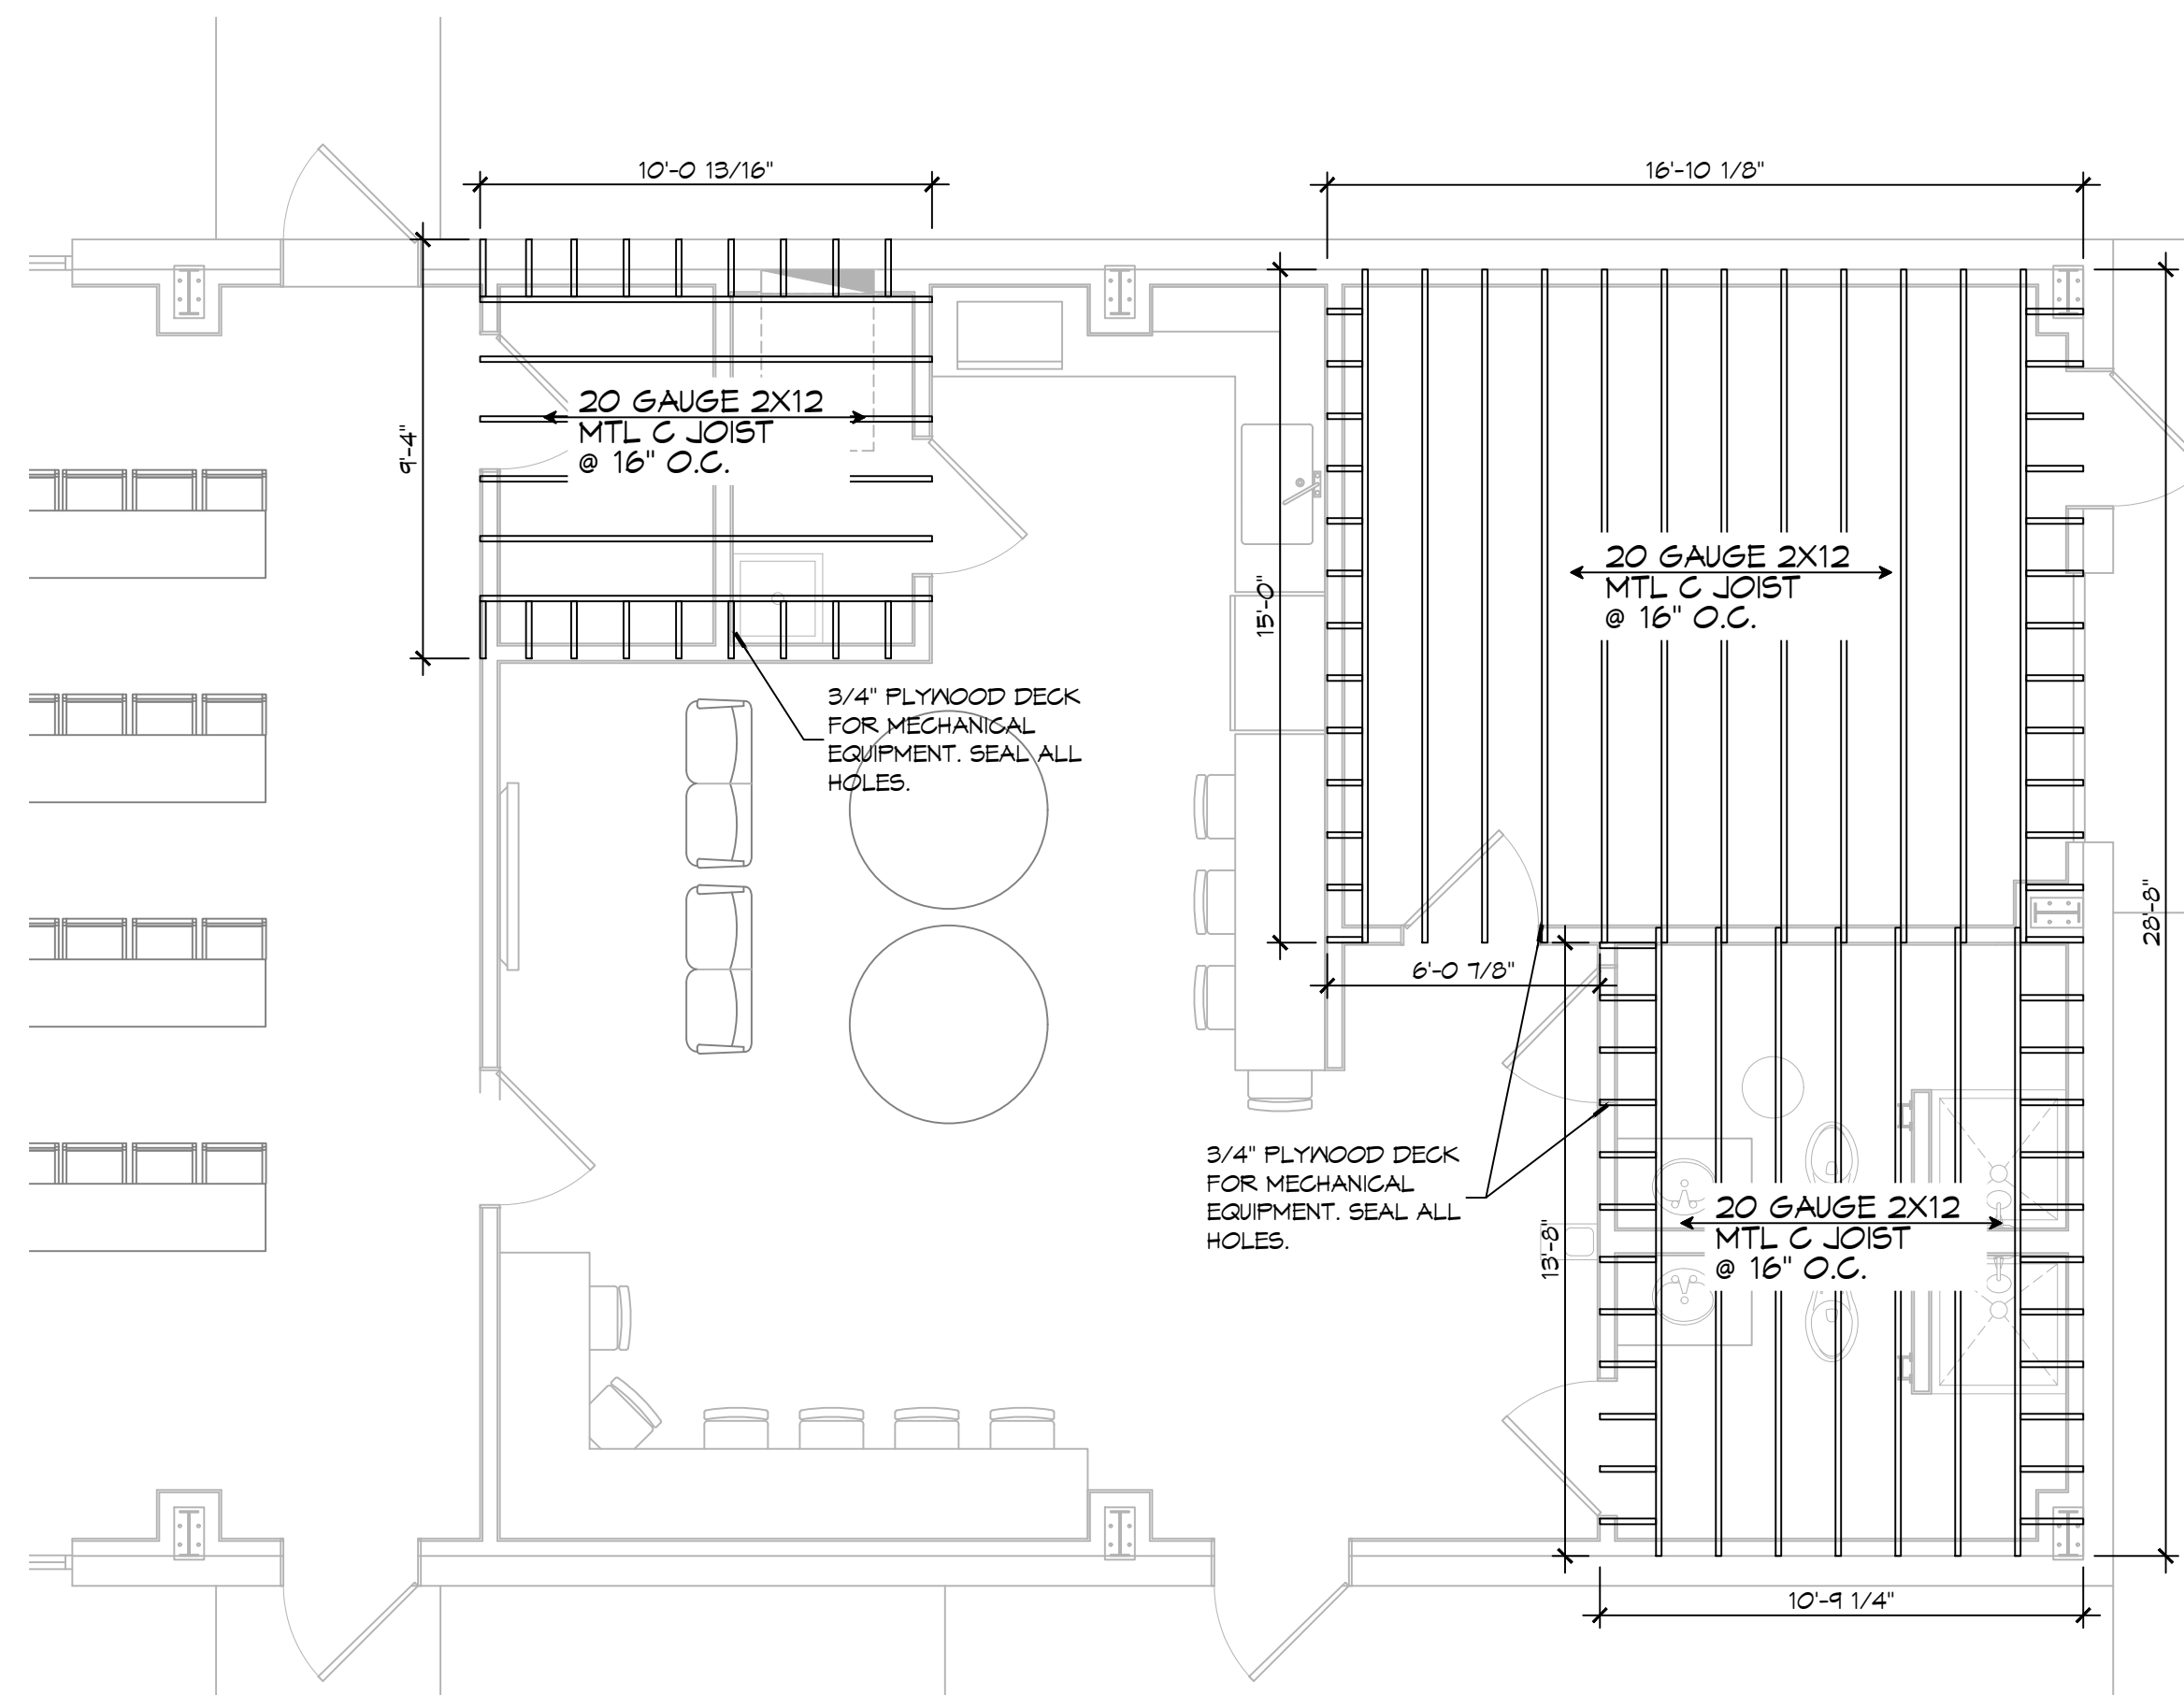

20 CEILING JOIST PLAN
SCALE: 1/4" = 1'-0"

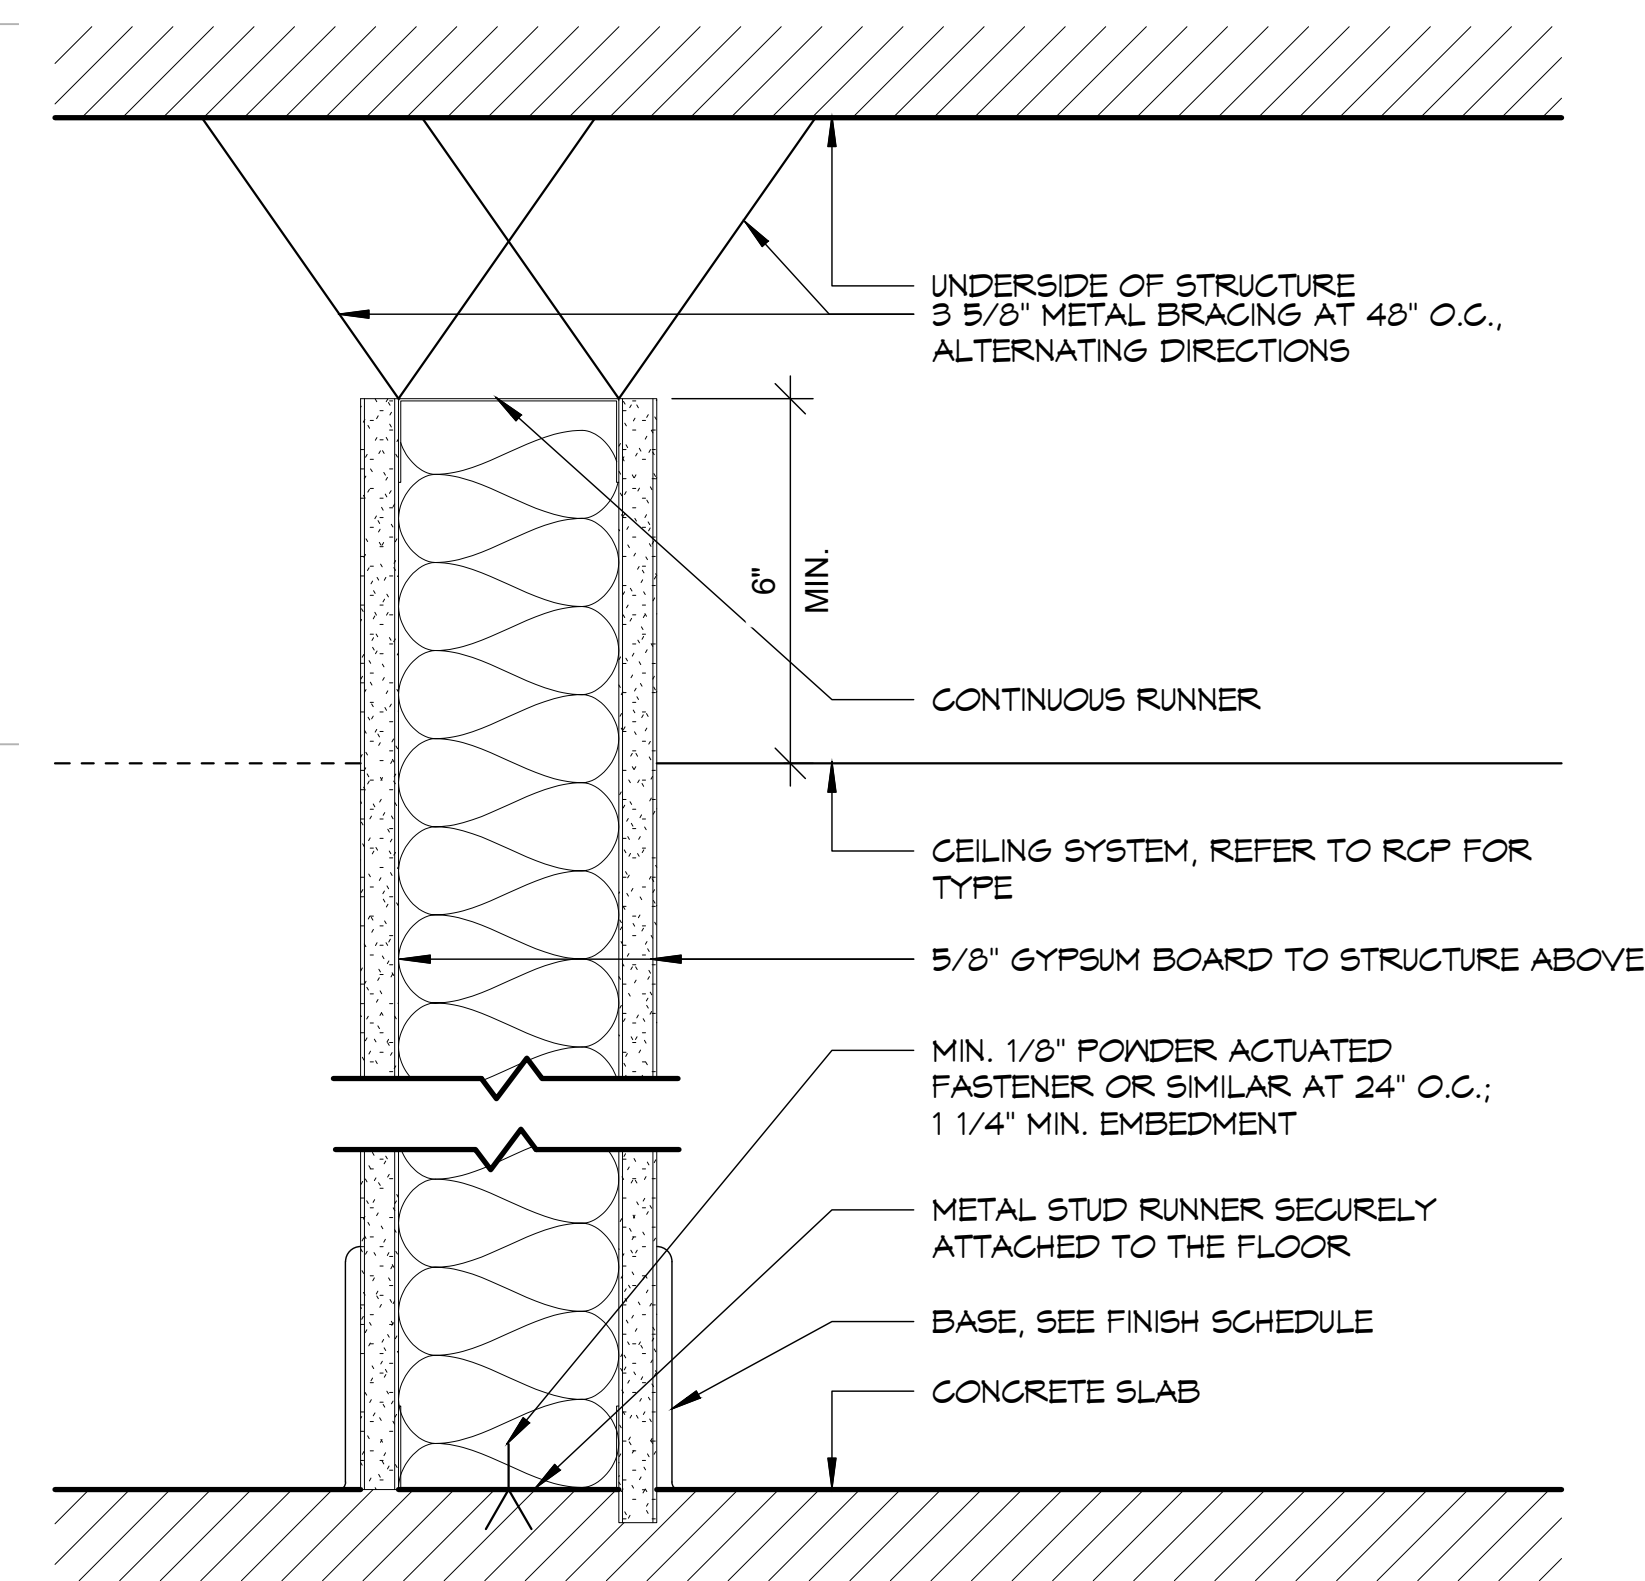


INTERIOR STUD WALLS ATTACHMENT
SCALE: N.T.S.

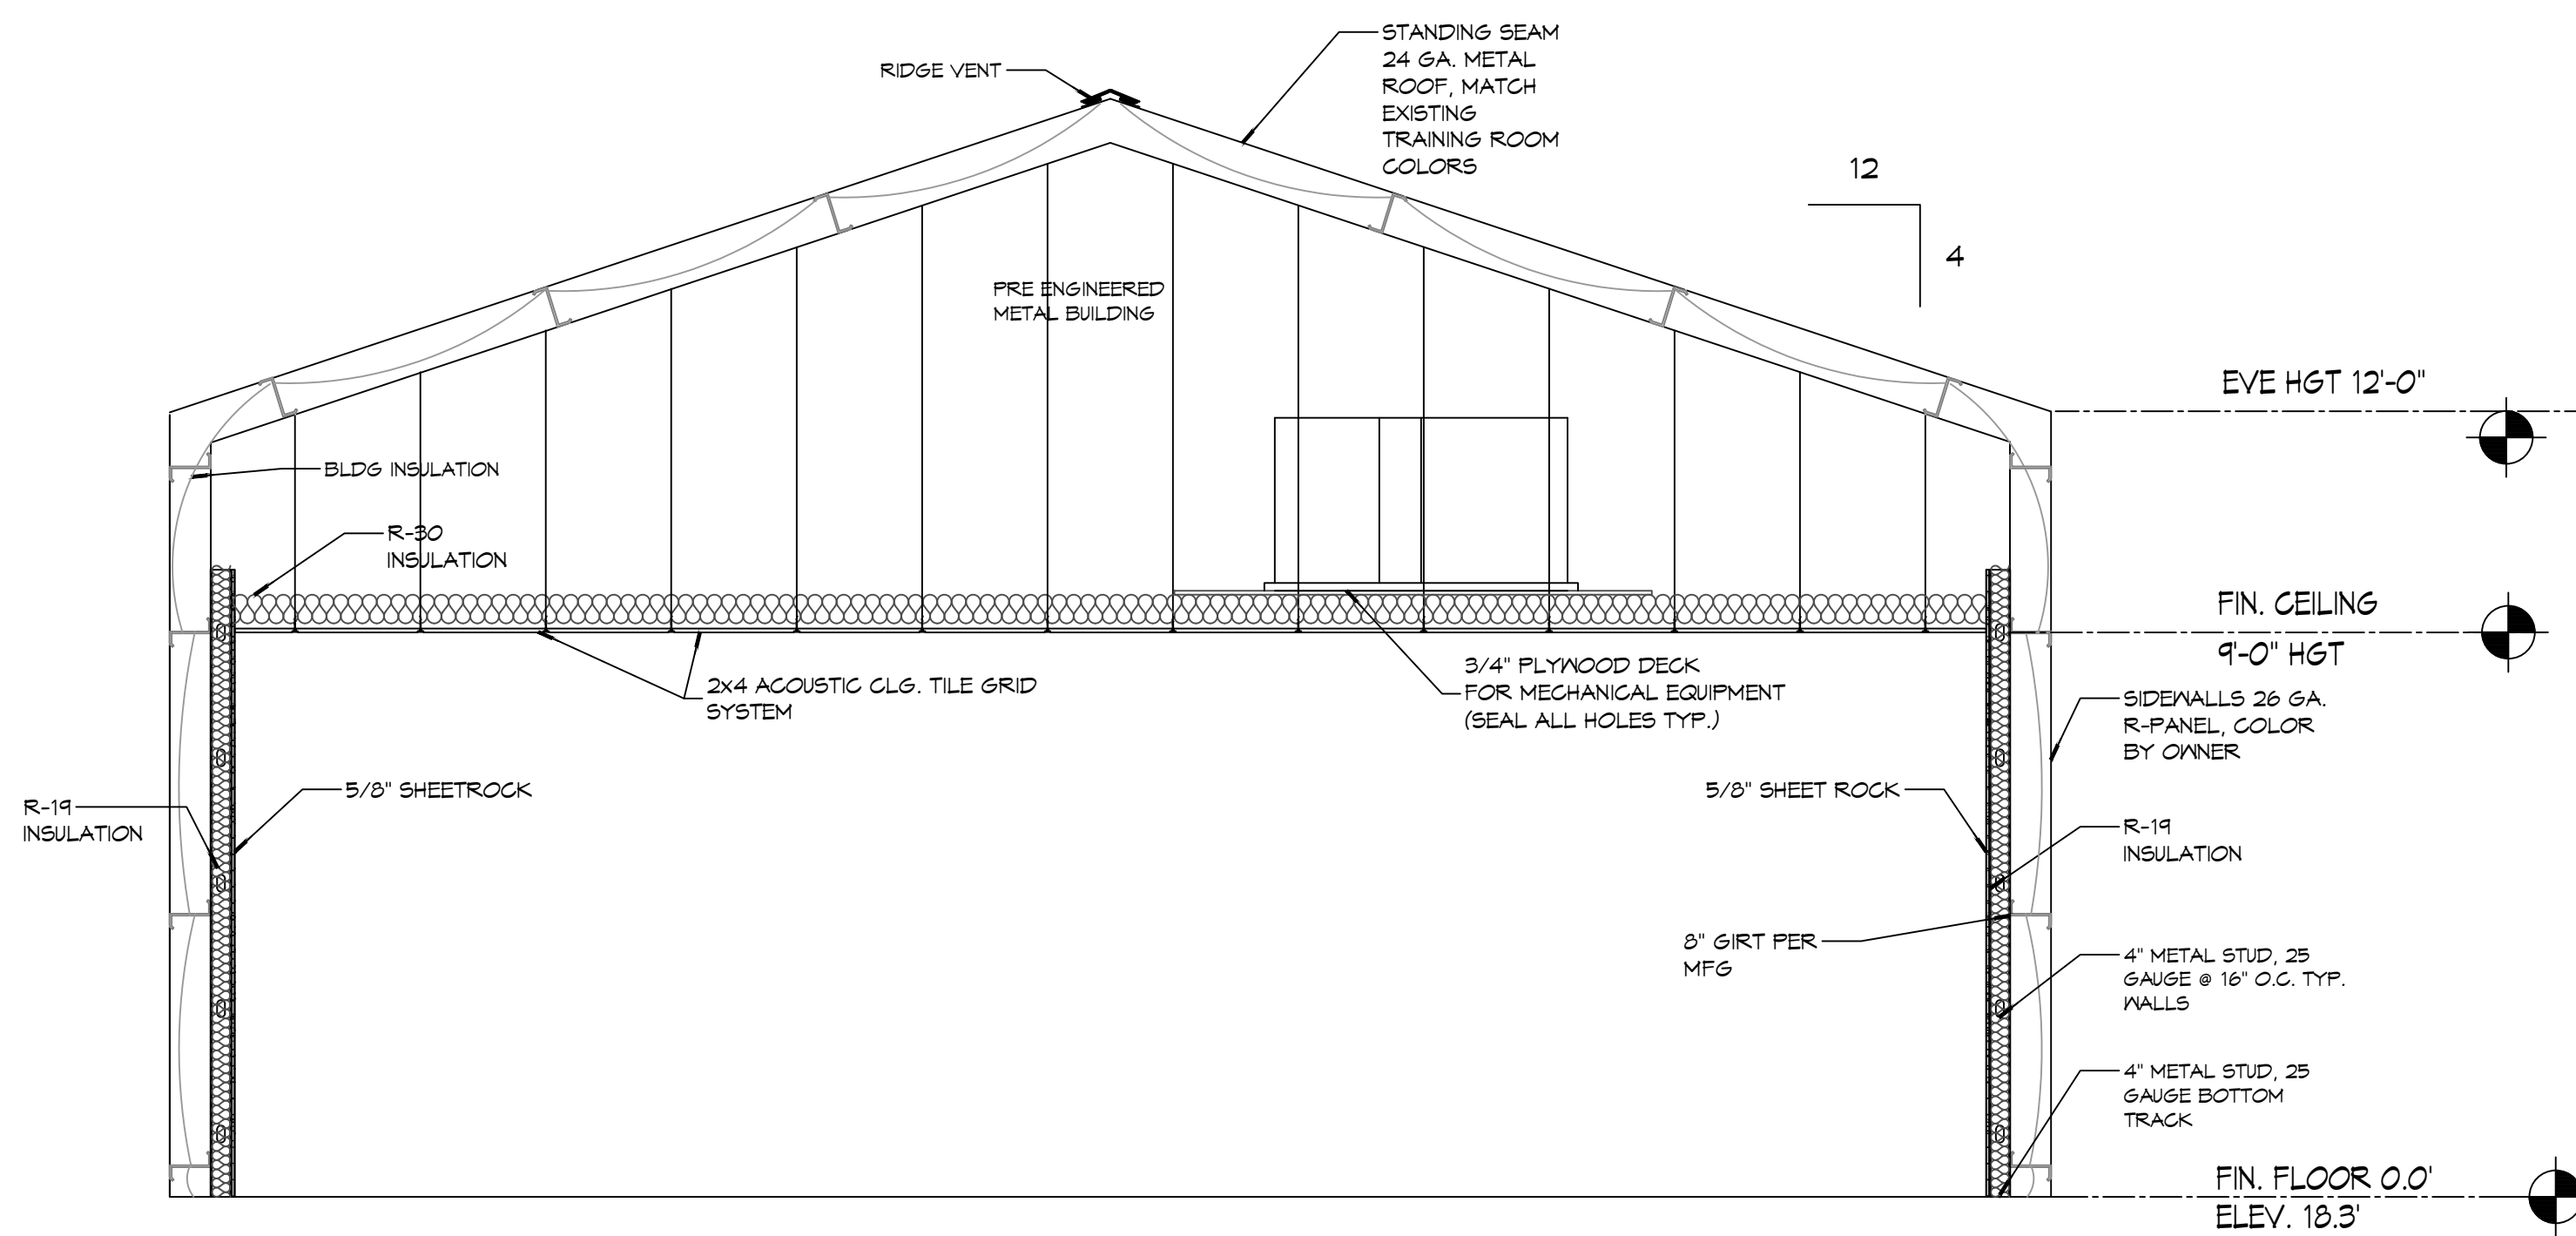

21 BUILDING SECTION
SCALE: 3/8" = 1'-0"

#	DESCRIPTION	REVISIONS	DATE

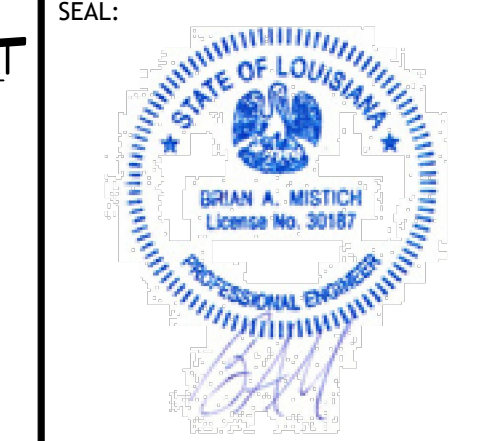

NEW TRAINING FACILITY
ST. TAMMANY FIRE PROTECTION DISTRICT NO. 1
 54750 S RANGE ROAD
 SLIDELL, LA 70460
 JOB No: 2507 DATE: 02-04-2025
 DRAWN BY: RLD CHECKED BY: CKD

SHEET TITLE:
ROOF PLAN & BLDG SECTION

DRAWING NUMBER:
A103
 SHEET No: 10 of 15