




FILE NAME: J:\Projects\2025\New Training Facility\Architectural\Drawings\A102 - Exterior Elevations.dwg PLOT DATE: 2/26/2025 10:58:10 AM

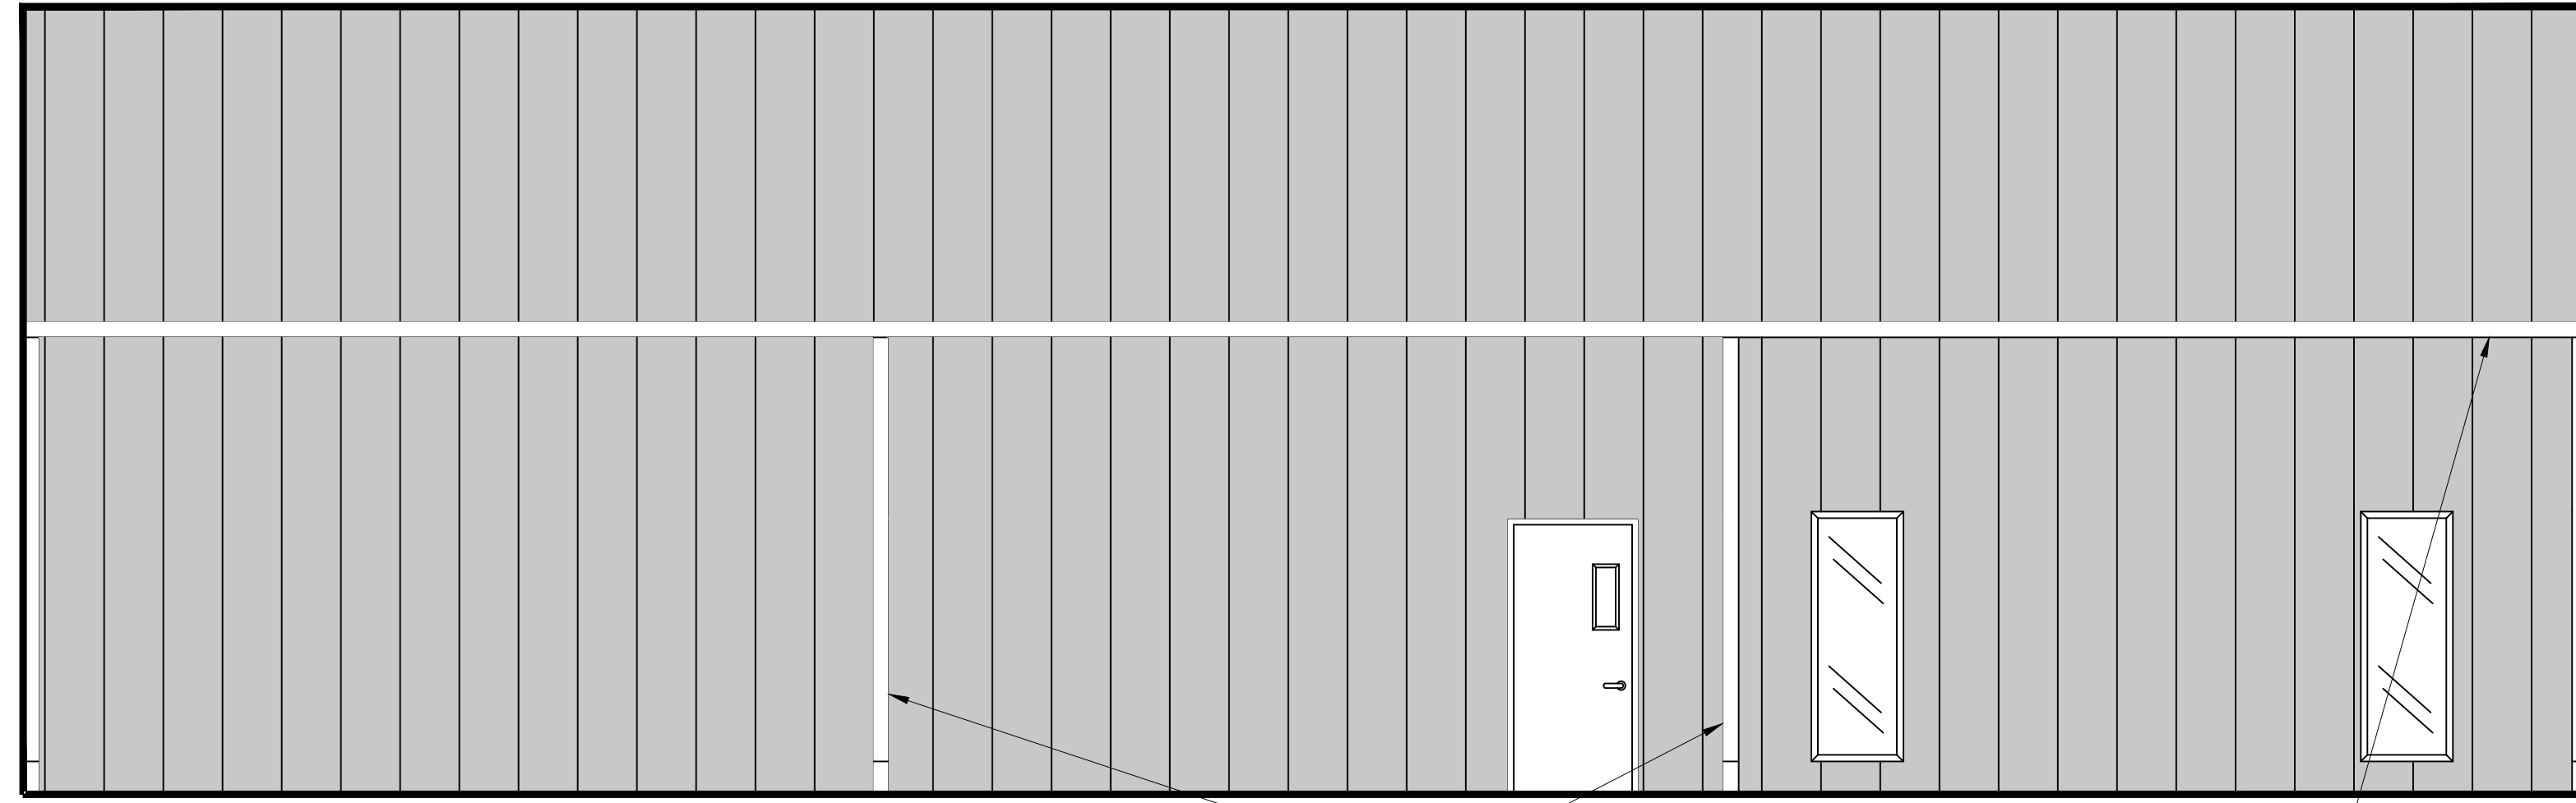


15 LEFT SIDE ELEVATION
SCALE: 1/4"=1'-0"

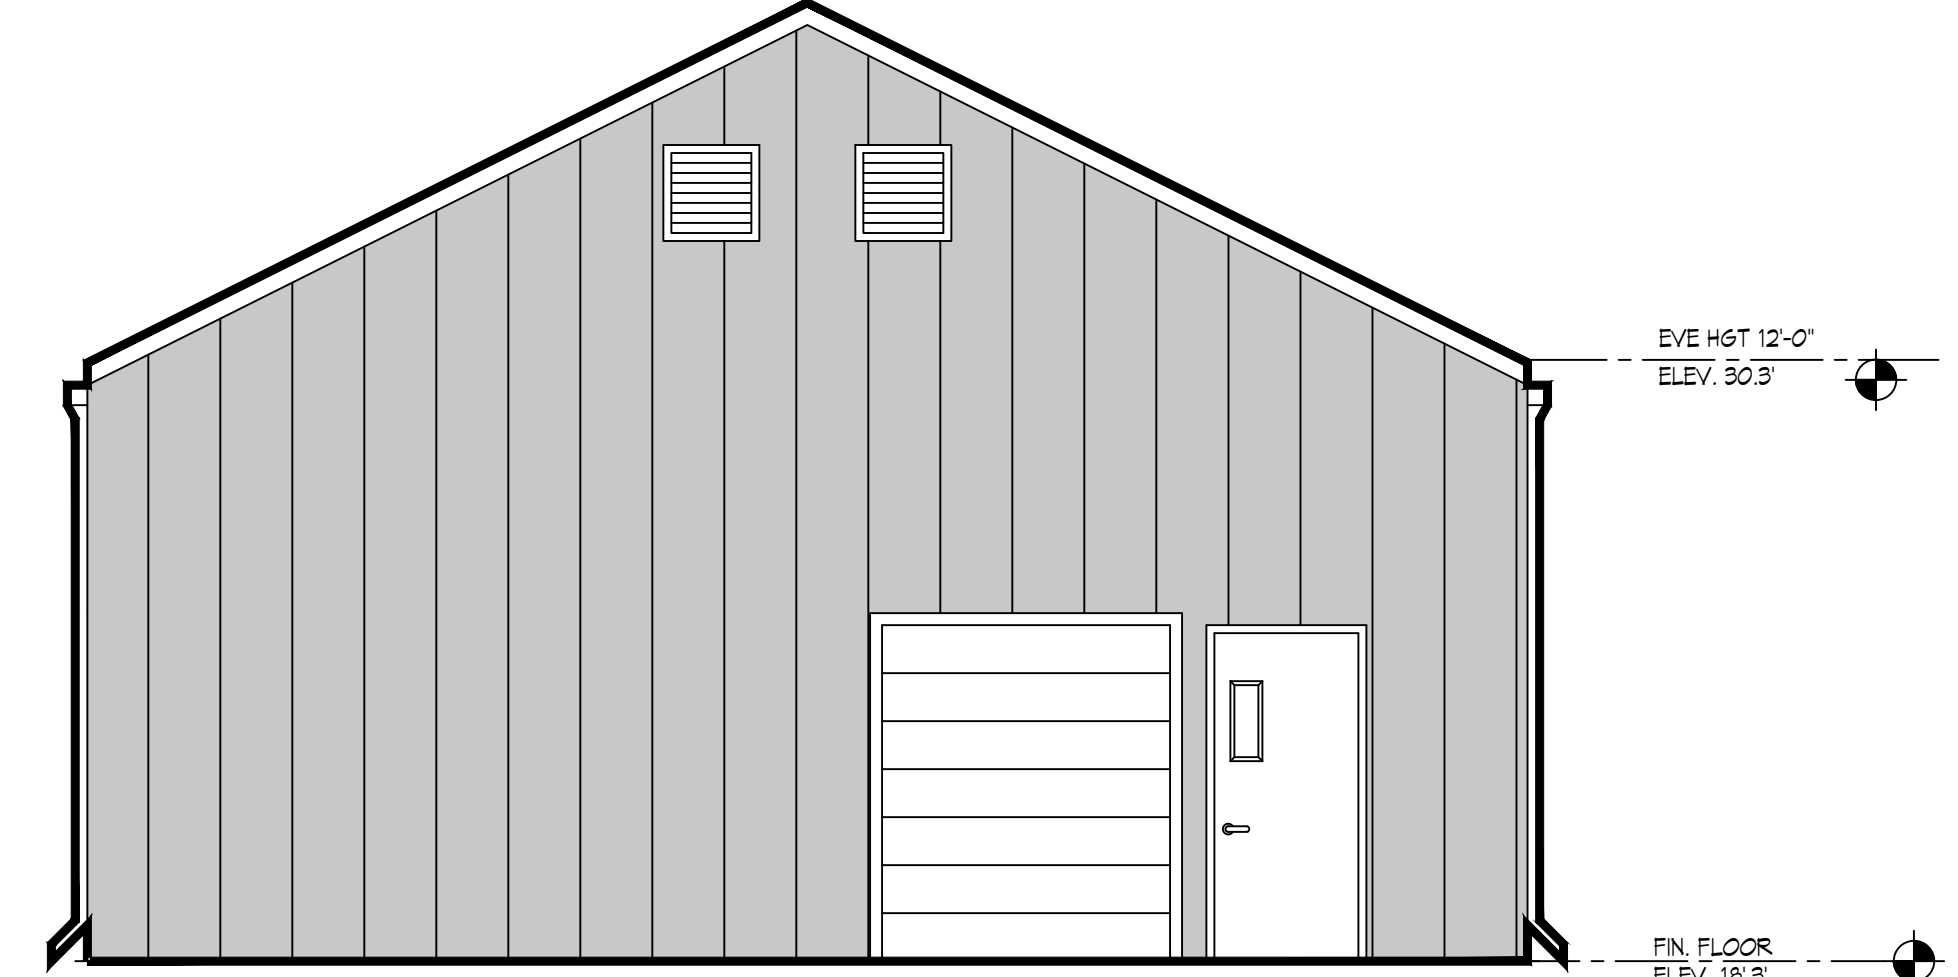

16 REAR ELEVATION
SCALE: 1/4"=1'-0"

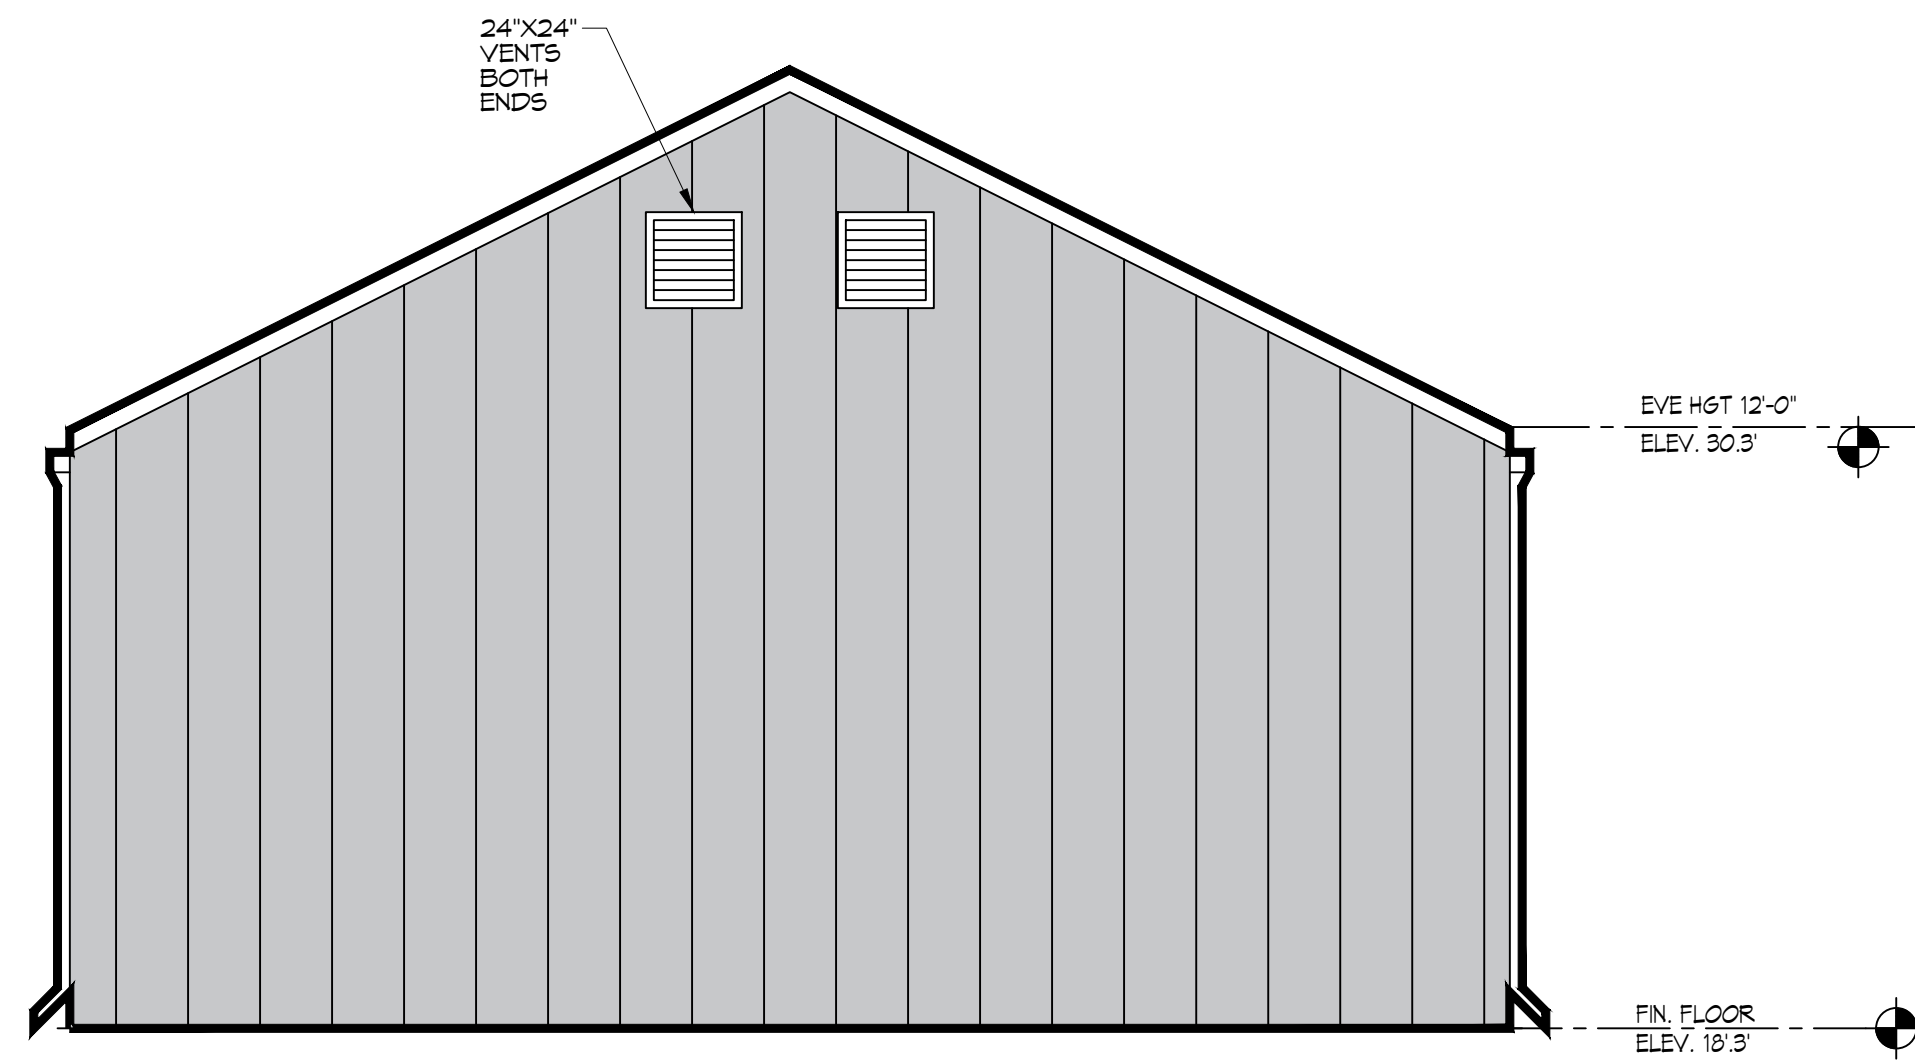

17 FRONT ELEVATION
SCALE: 1/4"=1'-0"

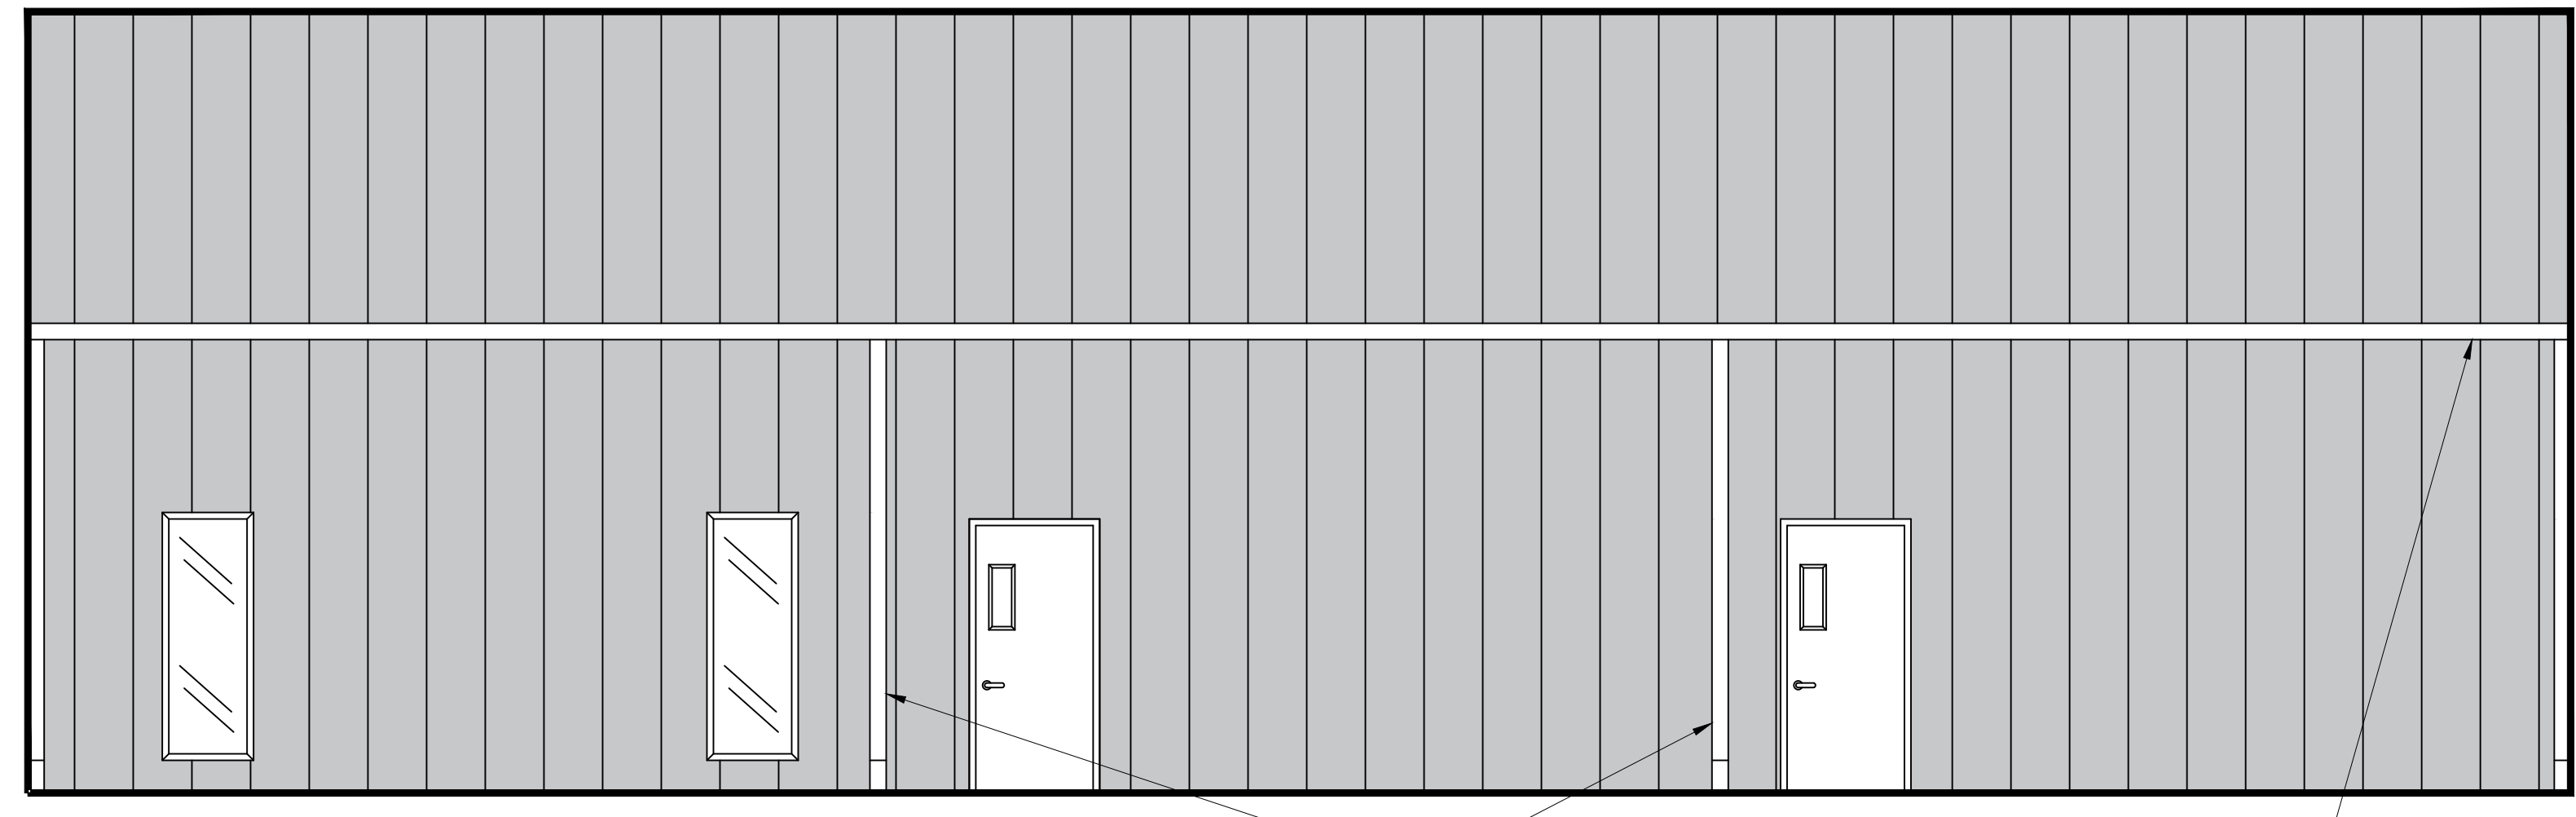

18 RIGHT SIDE ELEVATION
SCALE: 1/4"=1'-0"

DAMMON
ENGINEERING, INC.
LOUISIANA & MISSISSIPPI
www.dammonengineering.com
info@dammonengineering.com
PH: 985.649.8832
Chief Engineer: Brian Mistich, PE
554 Old Spanish Trail
Stellert, LA 70458

#	DESCRIPTION	DATE



**NEW TRAINING FACILITY
ST. TAMMANY FIRE PROTECTION
DISTRICT NO. 1**

34780 S RANGE ROAD
SULPELL, LA 70460

JOB No: 25071 DATE: 02-10-2025
DRAWN BY: CKD CHECKED BY: JMS

SHEET TITLE:
EXTERIOR ELEVATIONS

DRAWING NUMBER:

A102