




5 ENLARGED FLOOR PLAN
SCALE: 1/4" = 1'-0"
WOMENS TOILET & IT CLOSET

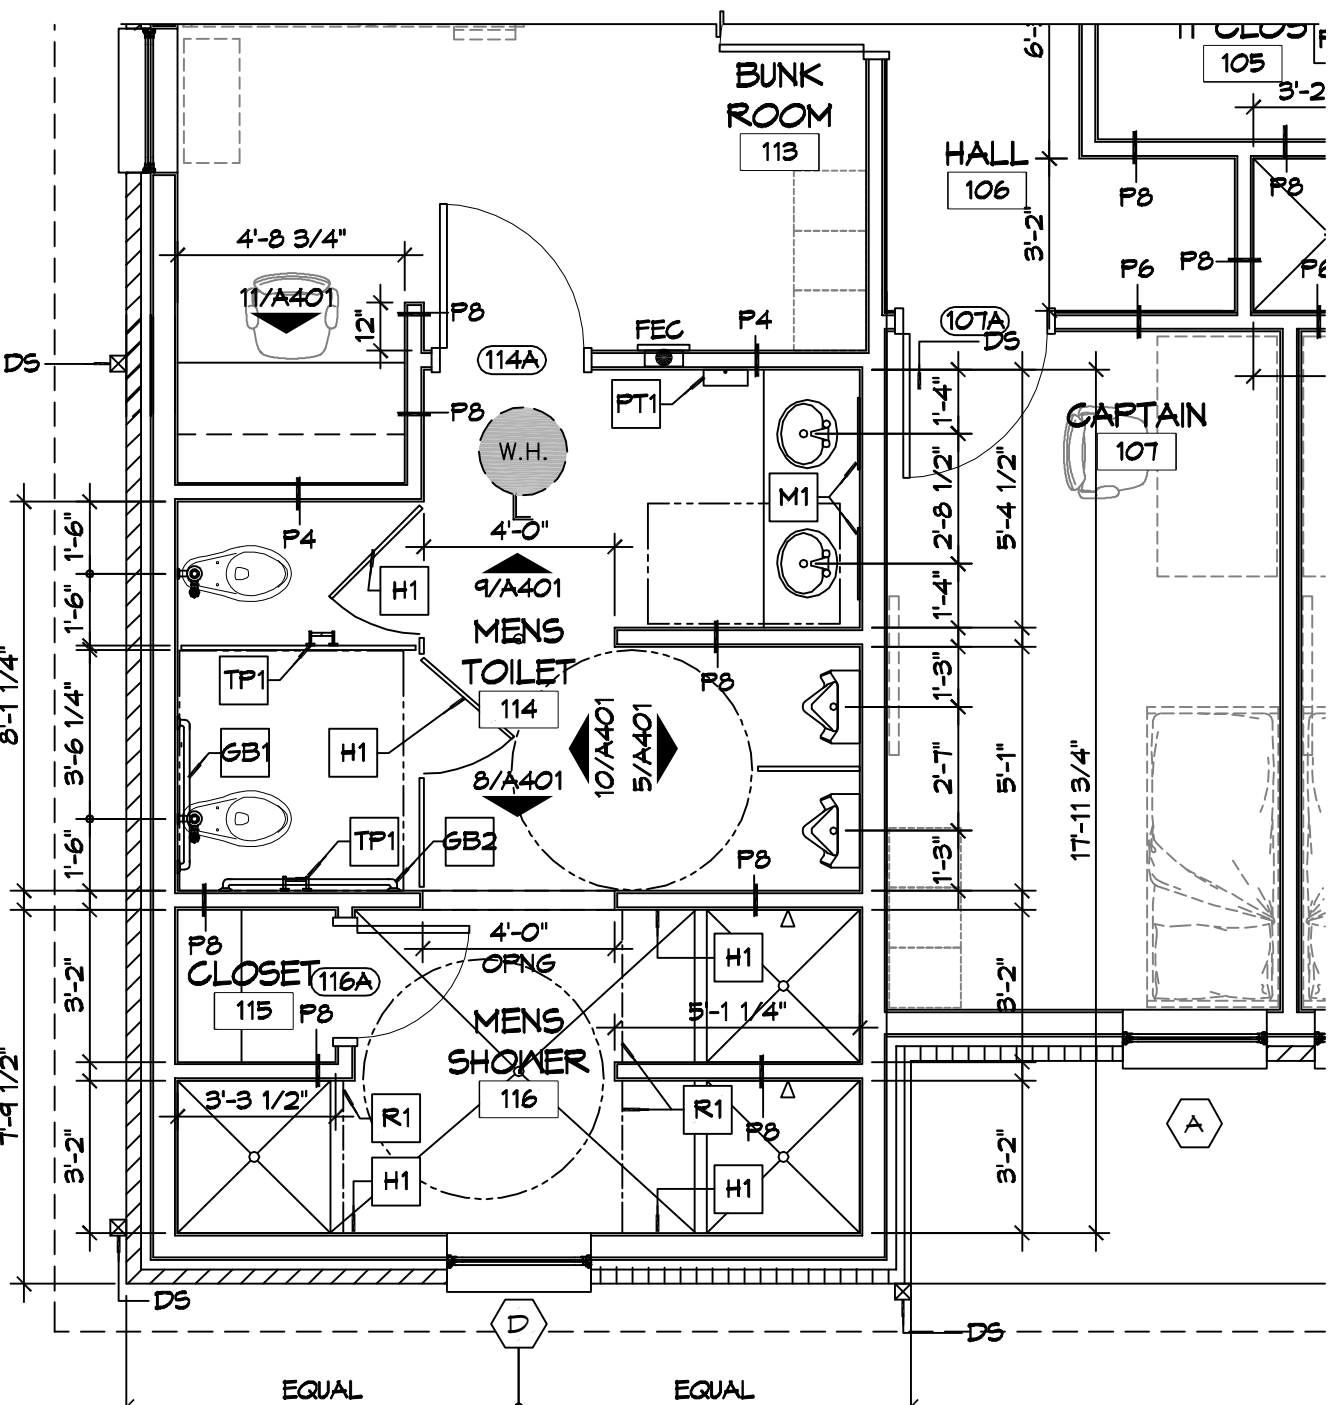

4 ENLARGED FLOOR PLAN
SCALE: 1/4" = 1'-0"
MENS TOILET

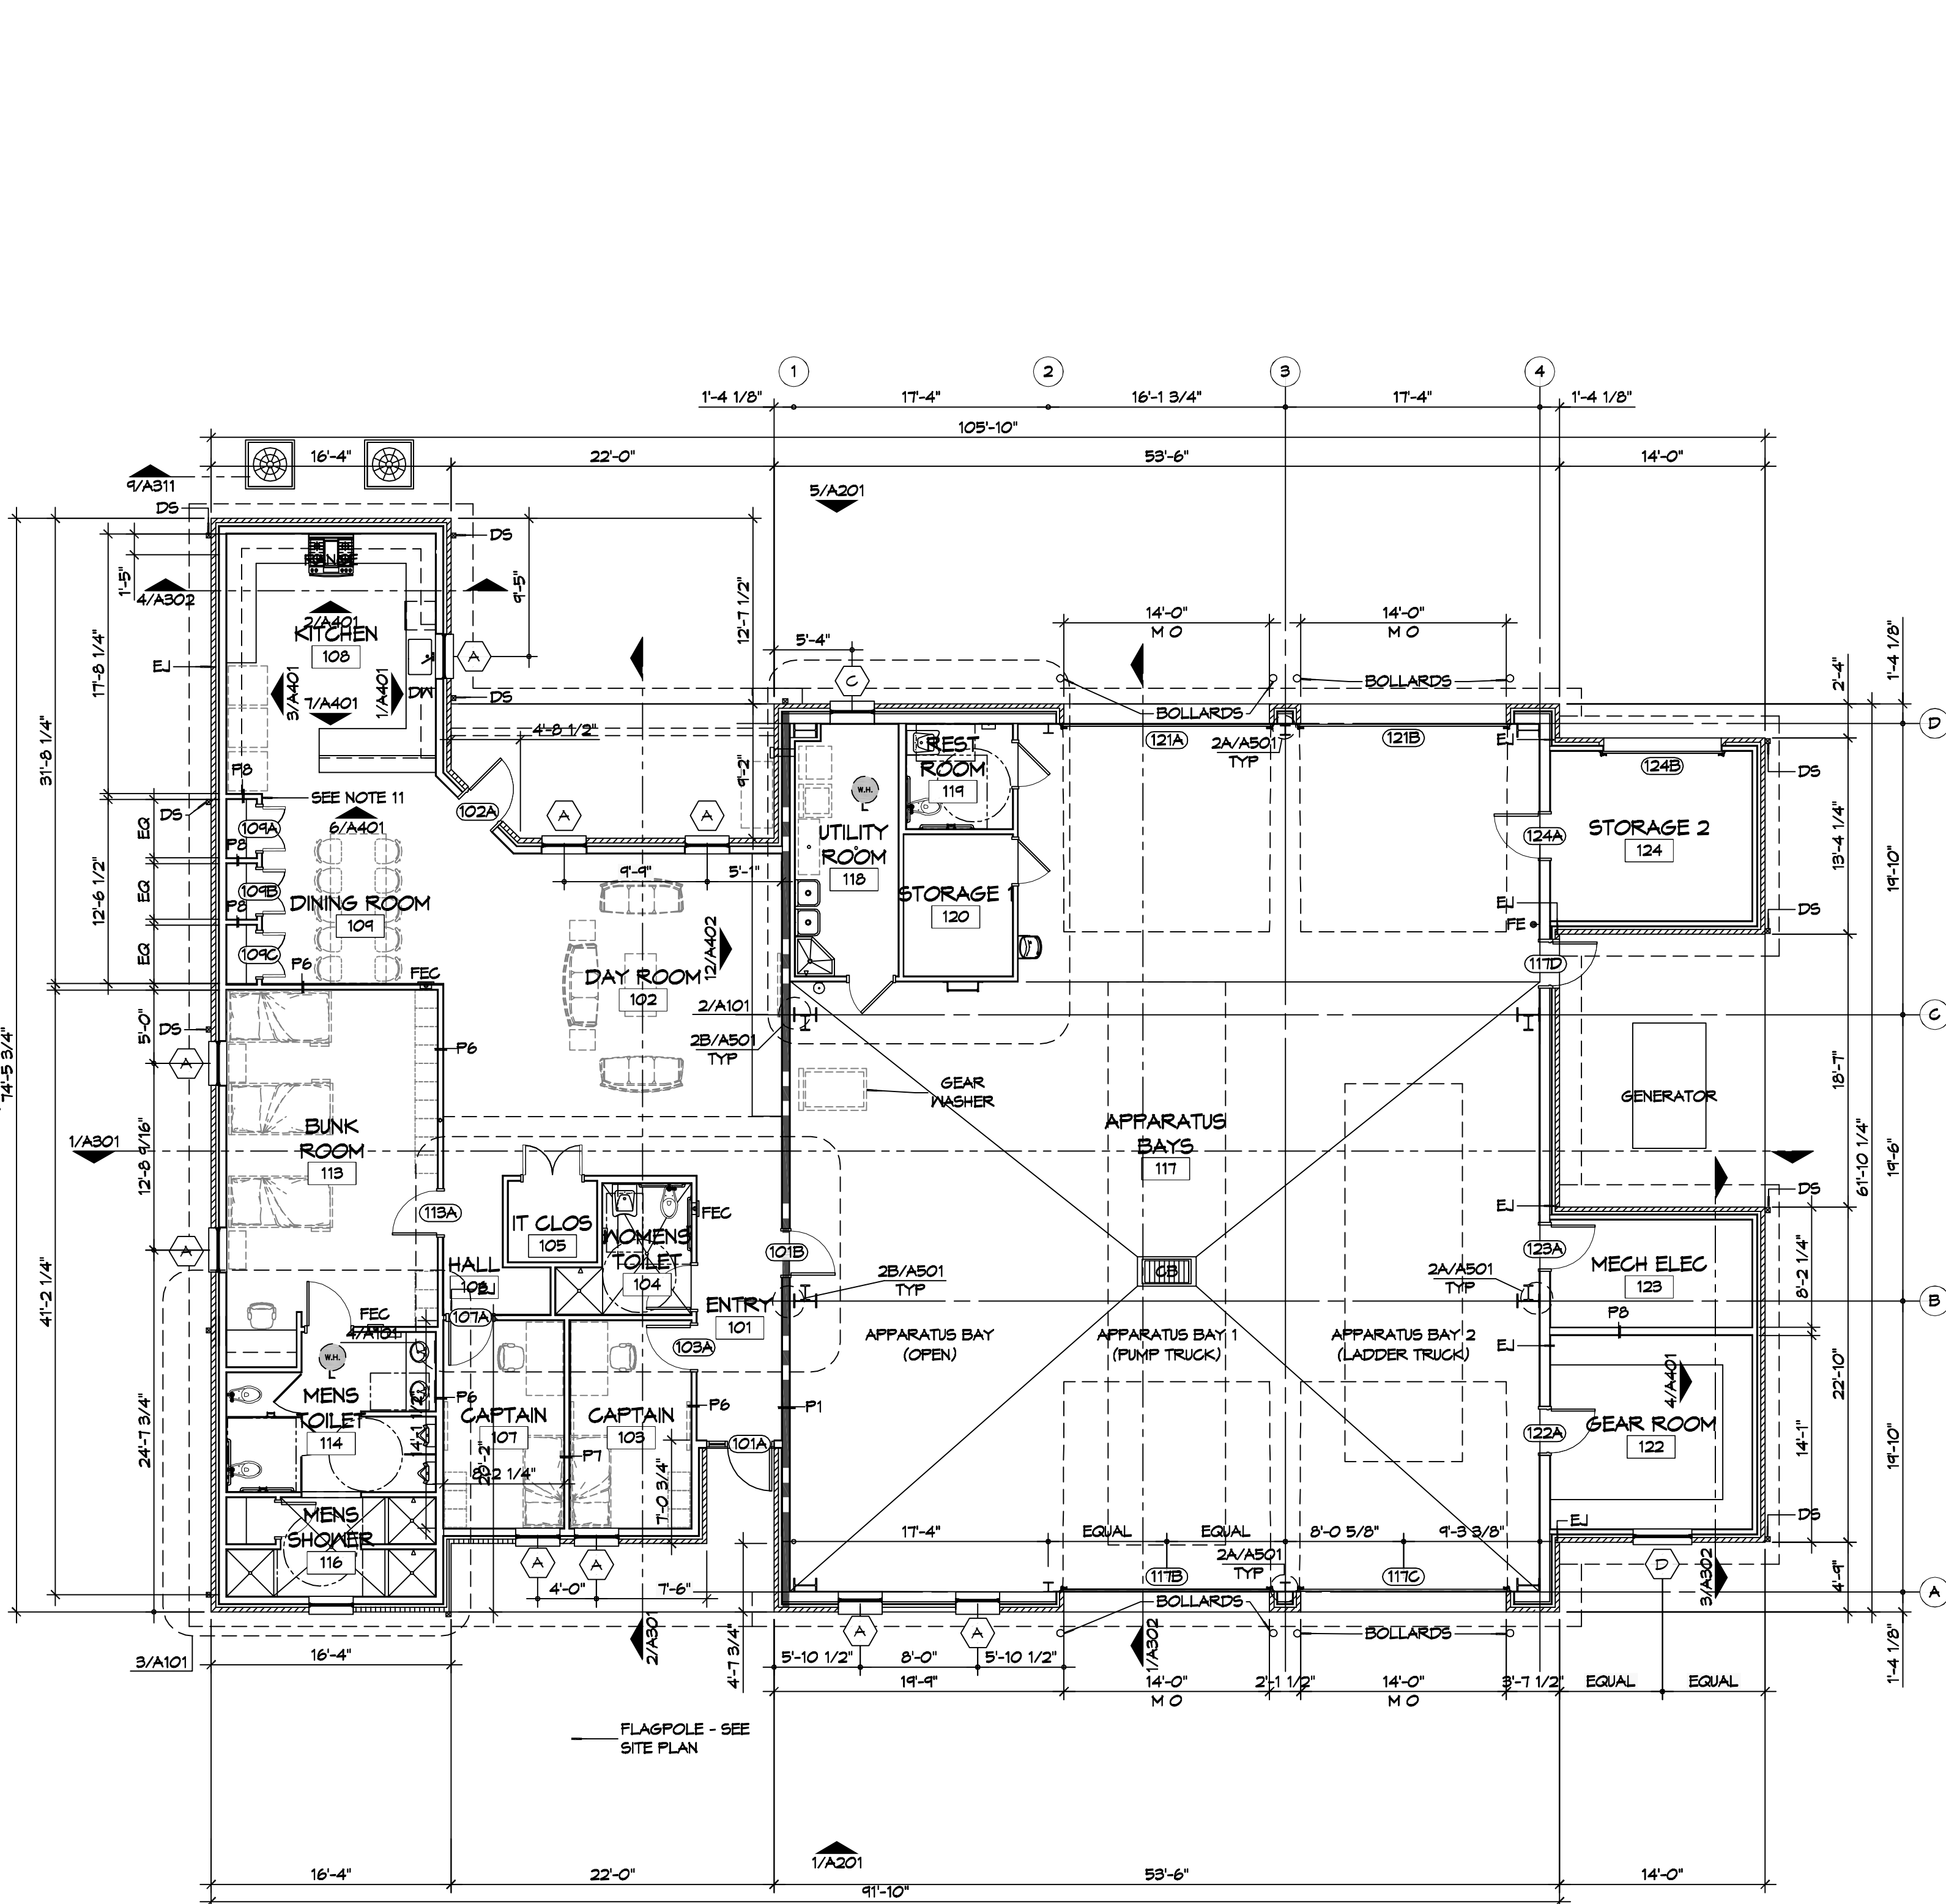

2 ARCHITECTURAL FLOOR PLAN
SCALE: 1/8" = 1'-0"

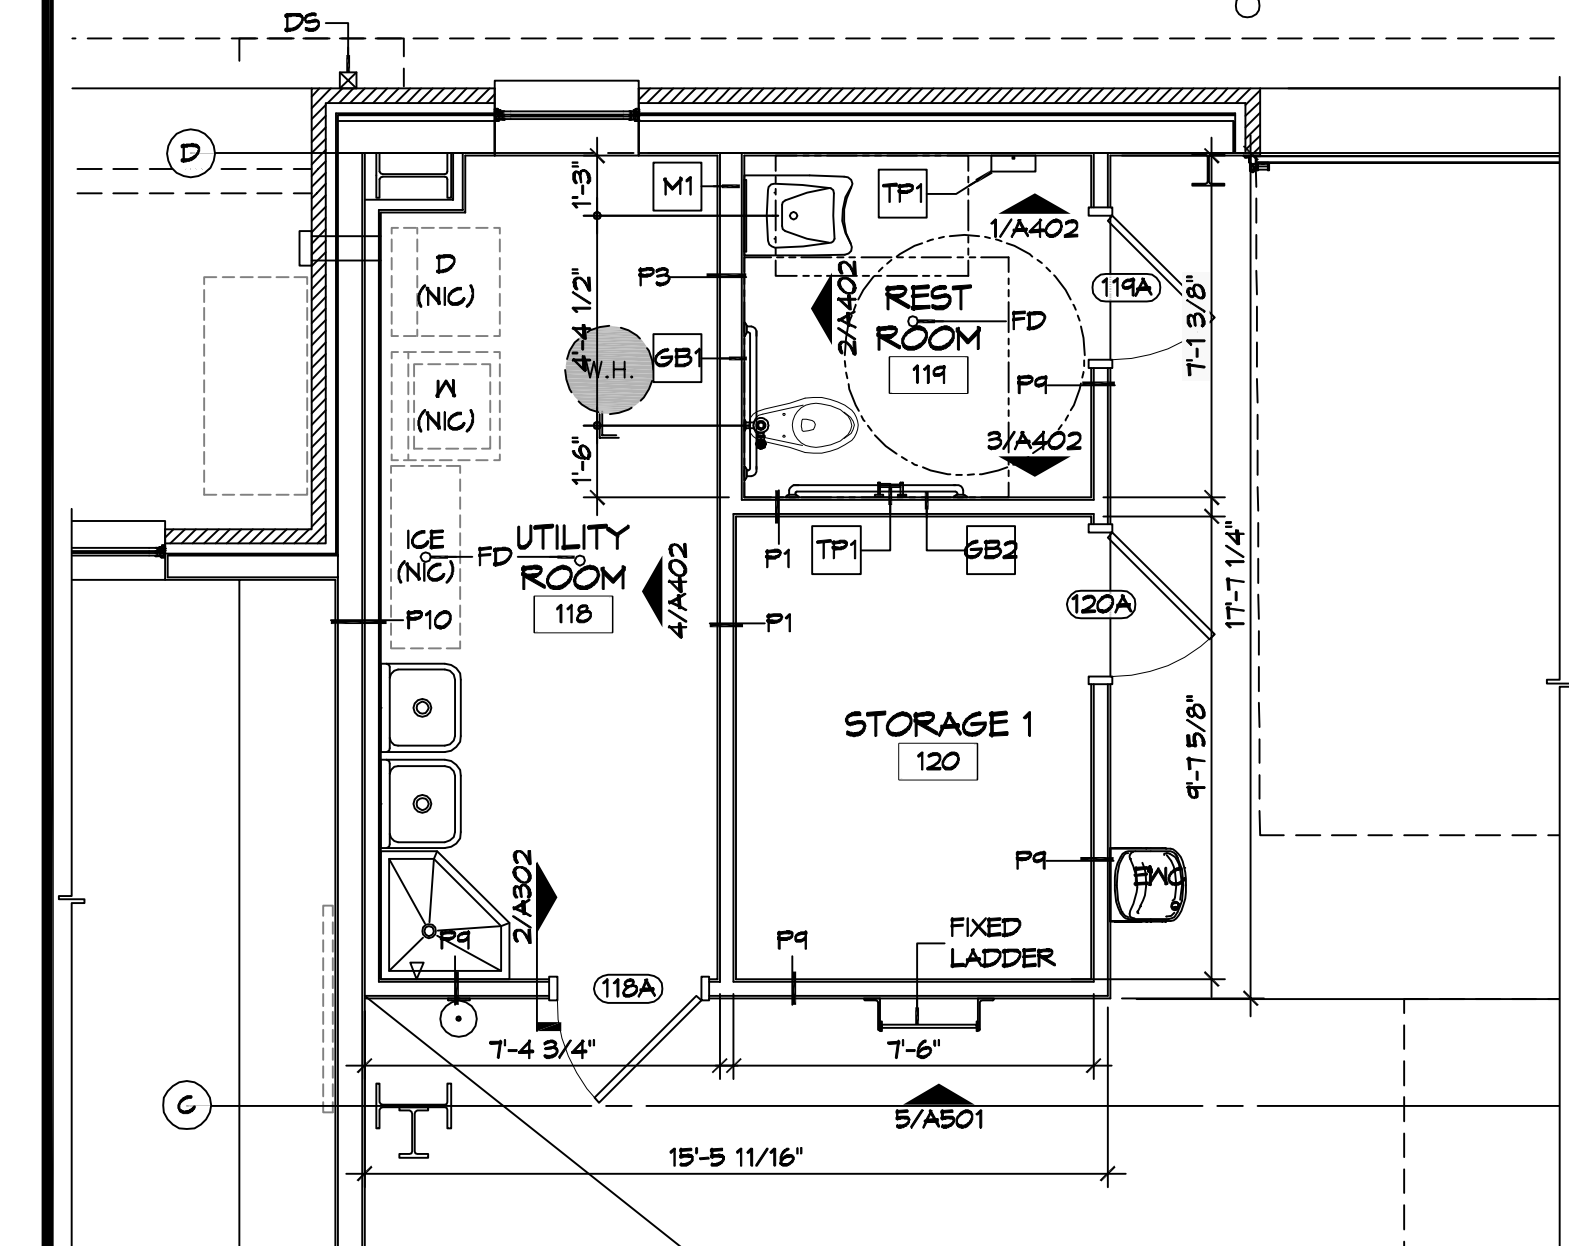

3 ENLARGED FLOOR PLAN
SCALE: 1/4" = 1'-0"

| # | DESCRIPTION | DATE |
|---|-------------|------|
| | | |
| | | |
| | | |
| | | |

SEAL:

NEW FIRE STATION #10
ST. TAMMANY FIRE PROTECTION
DISTRICT NO. 1
LAKESHORE VISTA BLVD
SLIDELL, LA 70588
JOB NO: 2025 DATE: 04-09-2025
DRAWN BY: CKD CHECKED BY: CKD

SHEET TITLE:
ARCHITECTURAL FLOOR
PLAN, DETAIL FLOOR
PLANS, AND SCHEDULES

DRAWING NUMBER:

A101

