



9 EXTERIOR ELEVATION LEFT SIDE

SCALE: 1/8" = 1'-0"

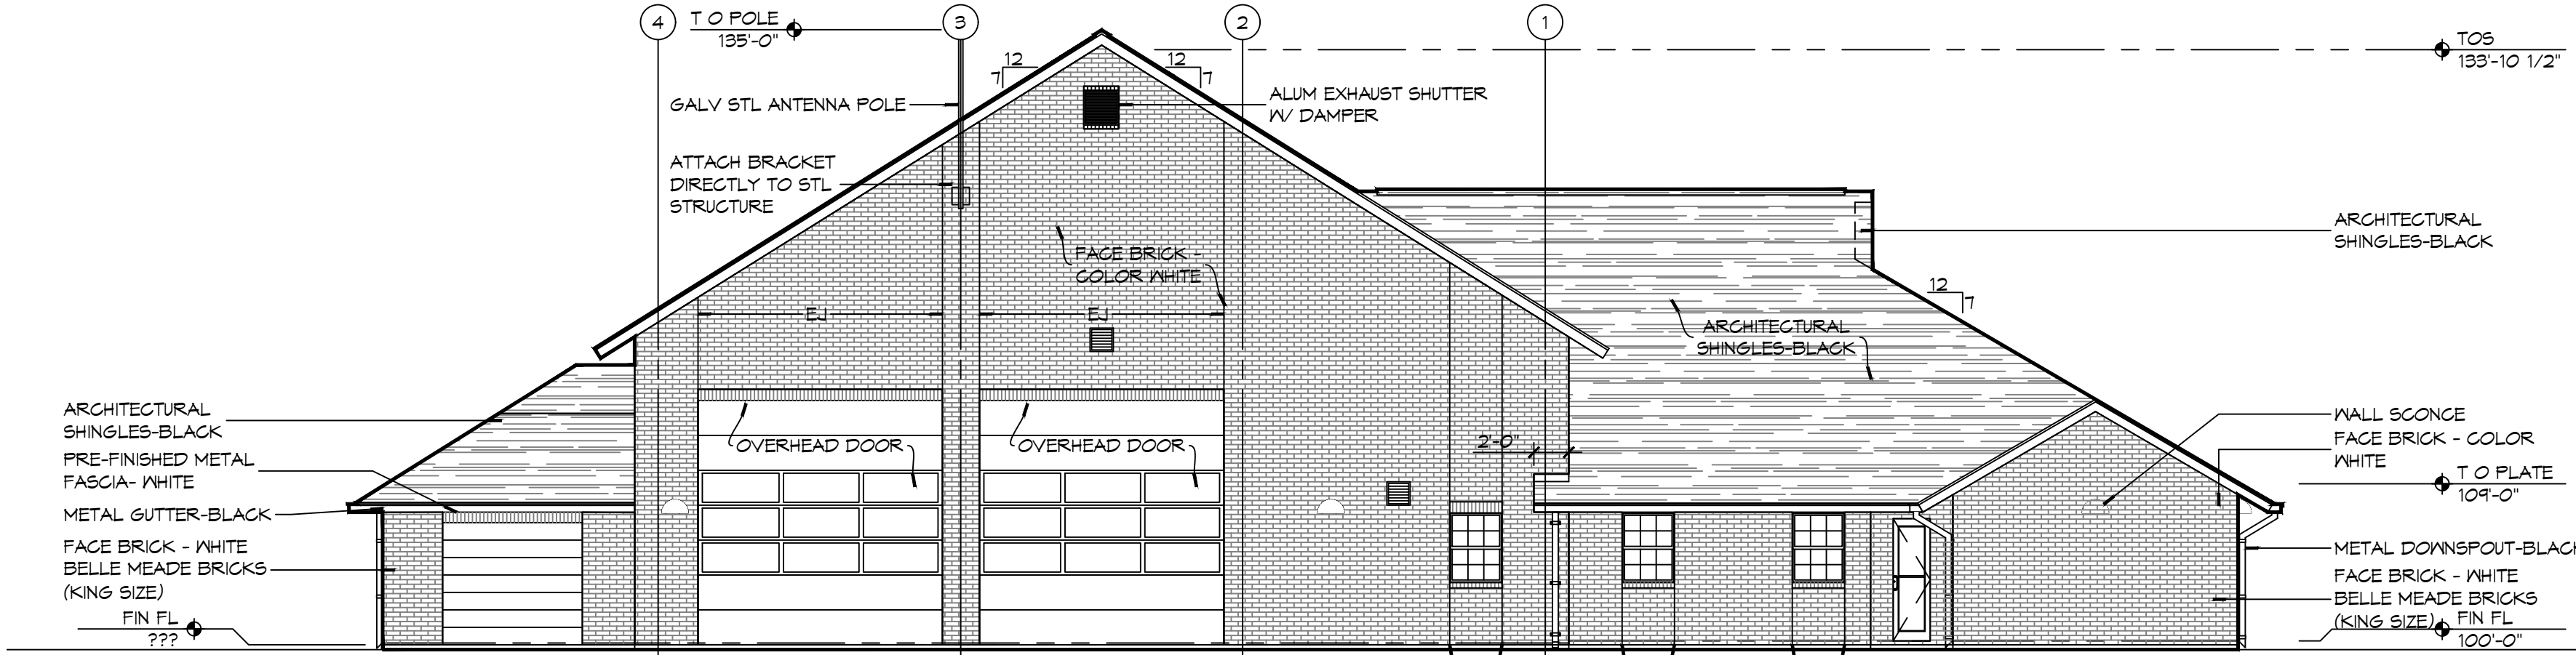


8 EXTERIOR ELEVATION REAR SIDE

SCALE: 1/8" = 1'-0"

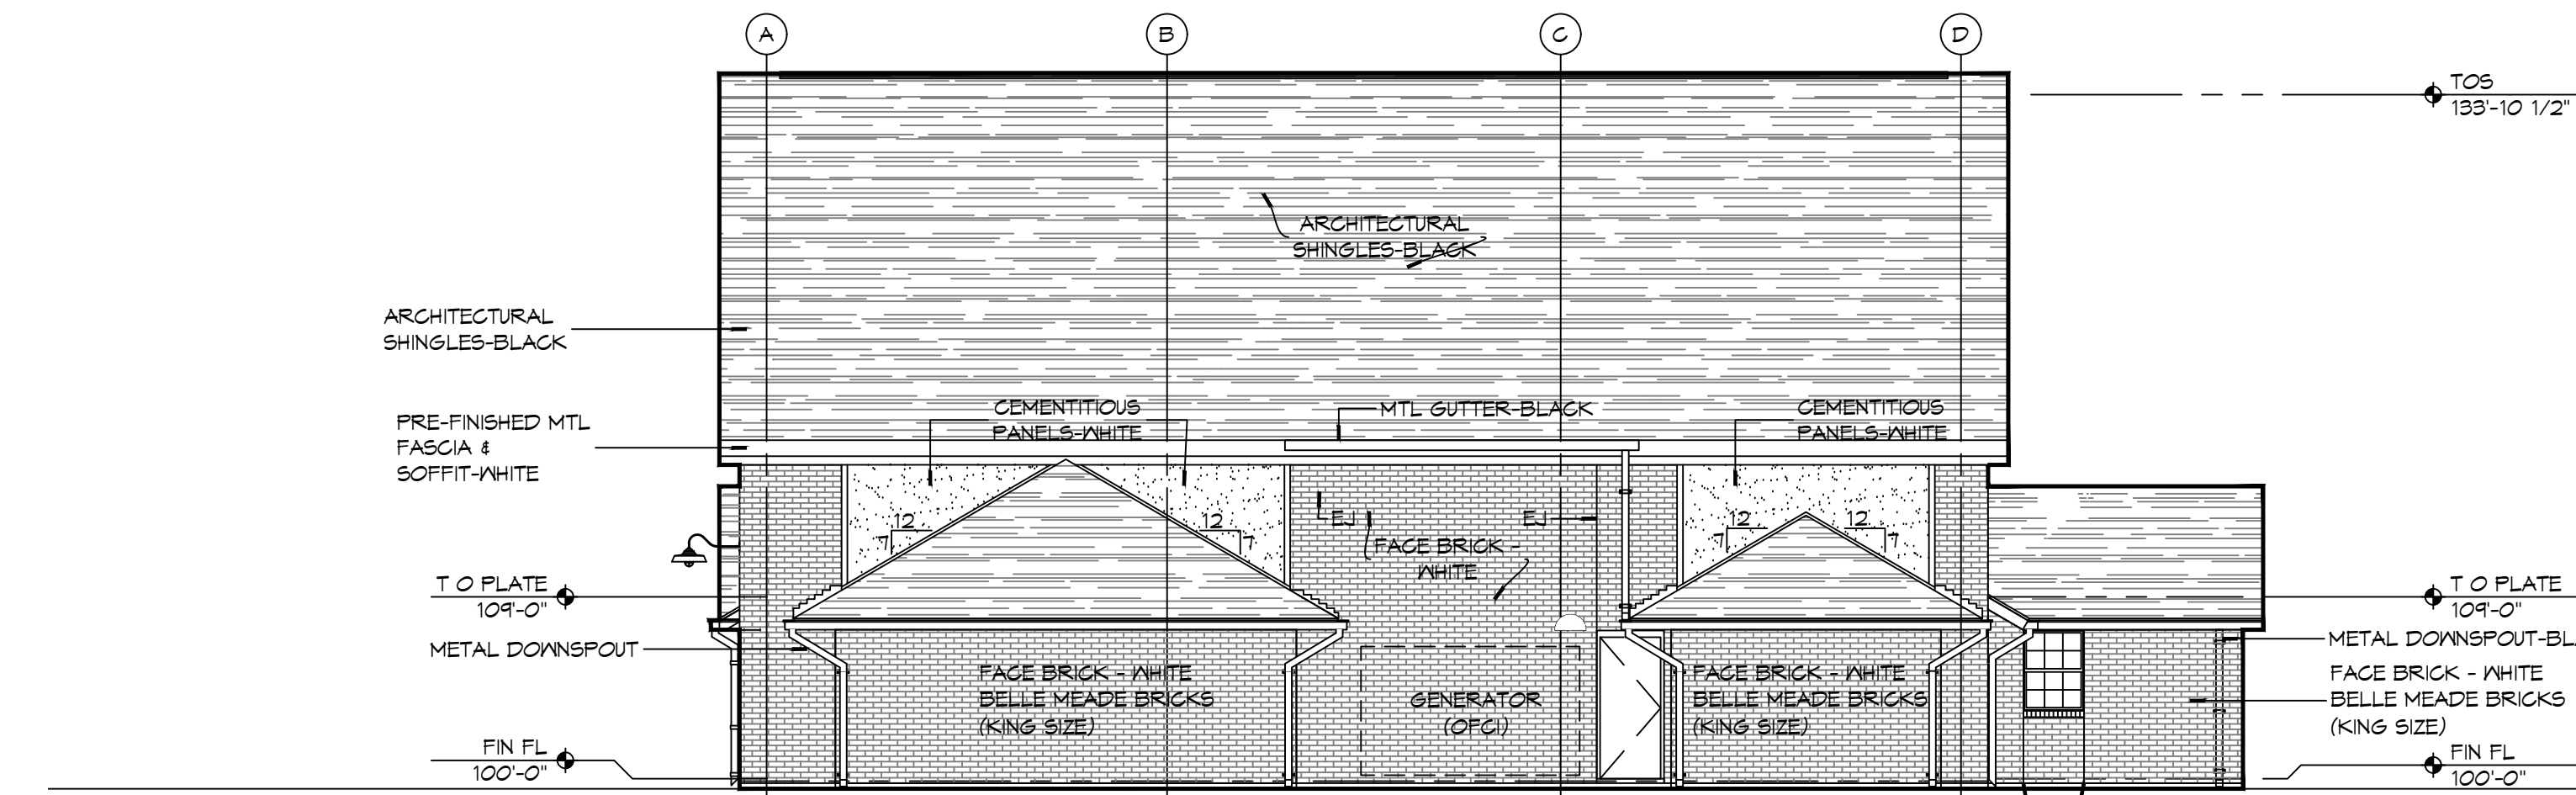

7 EXTERIOR ELEVATION RIGHT SIDE

SCALE: 1/8" = 1'-0"

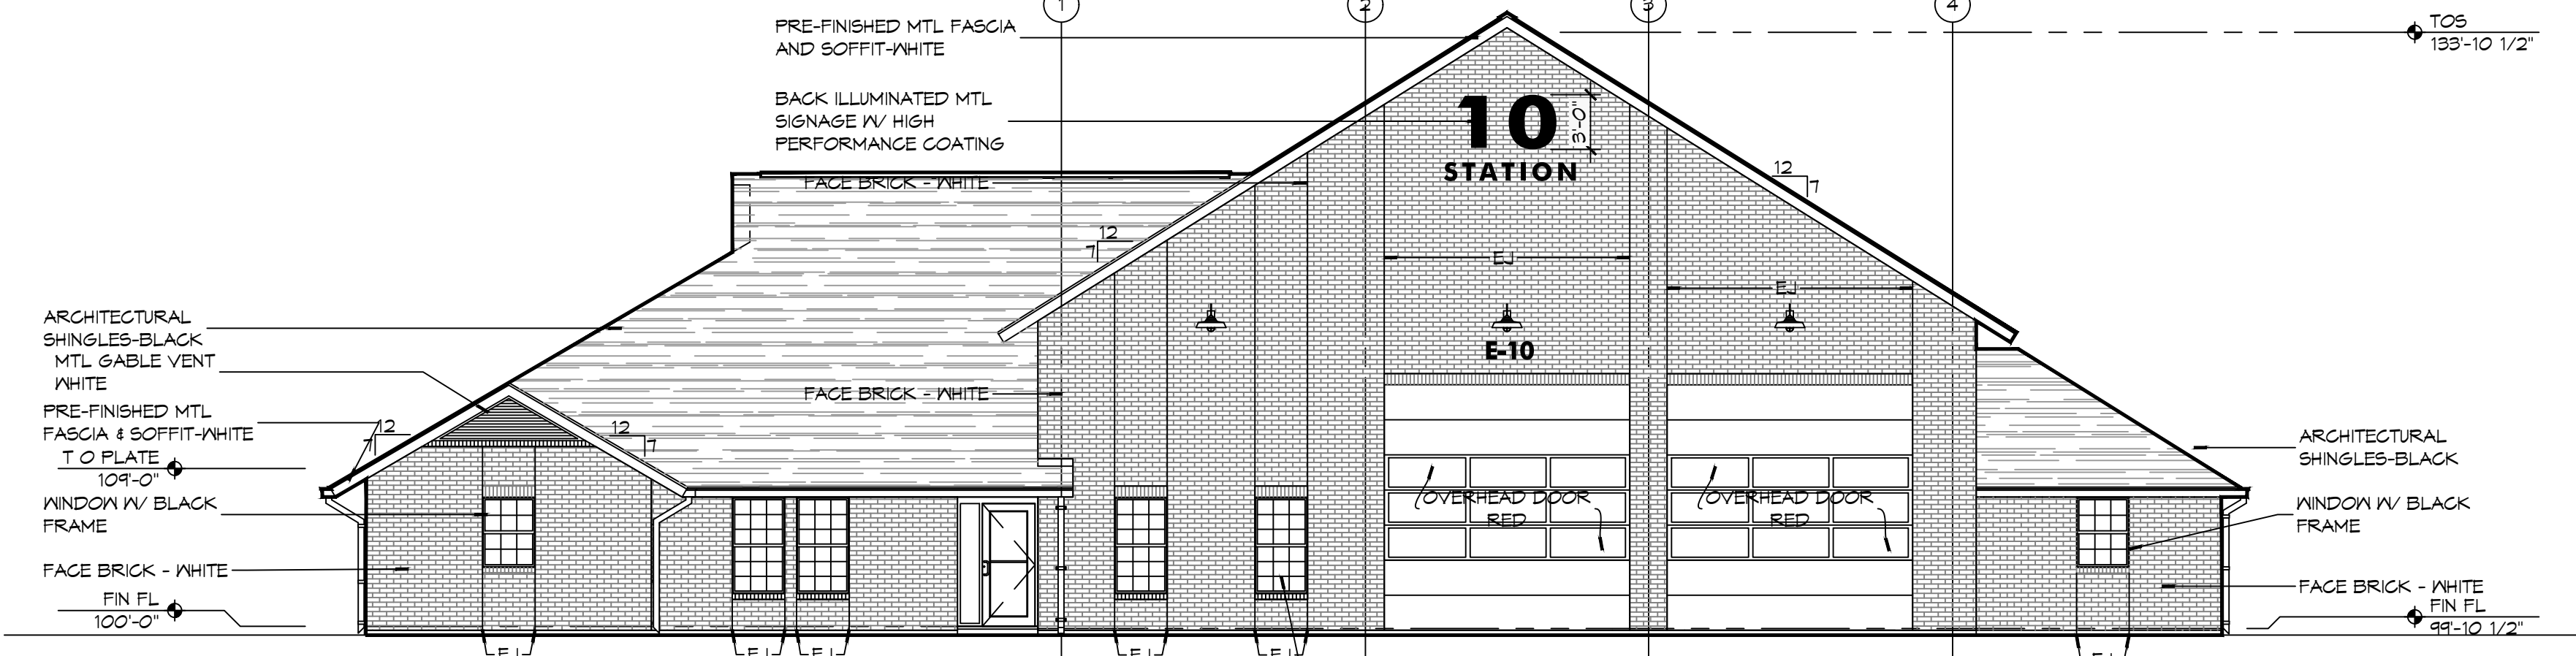

6 EXTERIOR ELEVATION FRONT SIDE

SCALE: 1/8" = 1'-0"

#	DESCRIPTION	DATE

SEAL:

NEW FIRE STATION #10
ST. TAMMANY FIRE PROTECTION DISTRICT NO. 1
LAKESHORE VISTA BLVD
SLIDELL, LA 70458
JOB No: 2025 DATE: 04-11-2025
DRAWN BY: CKD CHECKED BY: JMS

SHEET TITLE:
BUILDING ELEVATIONS

DRAWING NUMBER:
A201
SHEET No: 3 of 3