


D:\Projects\2019\11 - Fire Station #10 - Fire Station #10 (Fire Station) - Details\A102 - Reflected Ceiling, Roof Plan & Roof Details - RCP.dwg, Date: 11/20/2025, 2:31:38 PM

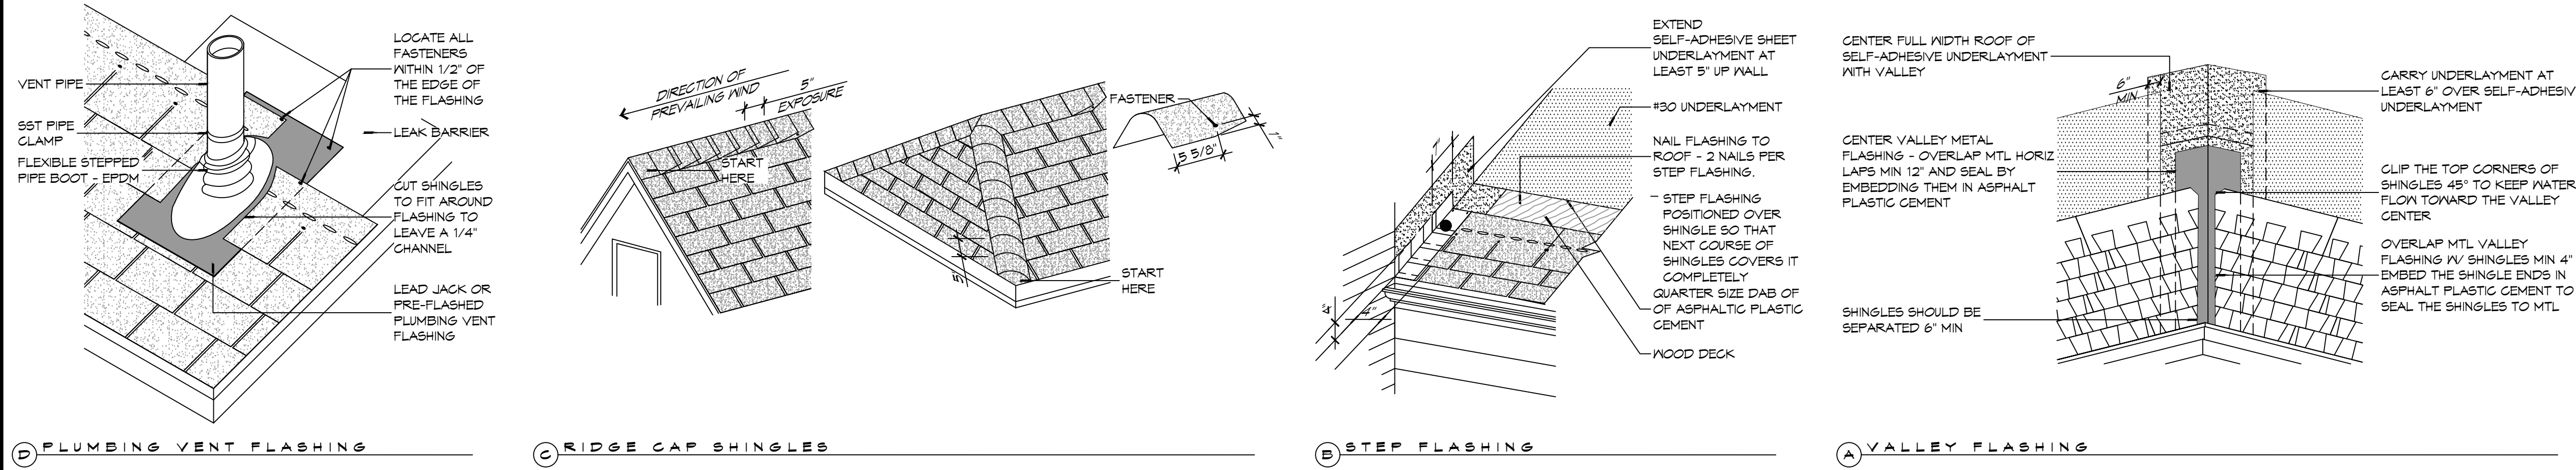

3 TYPICAL ROOF DETAILS
SCALE: 1" = 1'-0"

RCP NOTES



- ALL CEILING HEIGHTS INDICATED ARE APPROXIMATE. ACTUAL CEILING HEIGHT TO BE DETERMINED BY STRUCTURE ELEVATION AND CEILING ASSEMBLY THICKNESS. INDICATED HEIGHT IS MEASURED ABOVE FINISH FLOOR (AFF).
- REFER TO SHEET A501 FOR WALL/PARTITION ASSEMBLY AND INFORMATION.
- SEE SHEET E102 FOR LIGHT FIXTURE TYPES. SEE SHEETS M101 & M102 FOR DIFFUSER AND GRILLE TYPES.
- REFER TO INTERIOR ELEVATIONS FOR MOUNTING HEIGHT OF WALL MOUNTED LIGHT FIXTURES.
- SEAL AROUND ALL CEILING OPENINGS ON SLEEPING QUARTERS SIDE OF SMOKE PARTITION TO RESTRICT THE MOVEMENT SMOKE.

RCP LEGEND

SYMBOL	DESCRIPTION
	2x4 SURFACE MOUNTED FLUORESCENT LIGHT FIXTURE
	1x4 SUSPENDED HIGH BAY LIGHT FIXTURES
	SURFACE MOUNTED FLUORESCENT LIGHT FIXTURE STRIP
	CEILING FAN
	PENDANT LIGHT FIXTURE
	RECESSED LIGHT FIXTURE
	SURFACE MOUNTED LIGHT FIXTURE
	EXHAUST FAN
	HVAC SUPPLY AIR DIFFUSER
	HVAC RETURN AIR GRILL
	GYPSUM BOARD CEILING
	METAL LINER PANEL CEILING
	METAL SOFFIT PANEL

GENERAL ROOF NOTES

- COORDINATE INSTALLATION OF NEW ROOF SYSTEM WITH OTHER TRADES. REPORT ANY CONFLICTS WITH ITEMS BY OTHER TRADES TO THE ARCHITECT.
- ALL PLUMBING VENTS SHALL EXTEND ABOVE THE FINISHED SURFACE OF THE ROOF SYSTEM TO PROVIDE FOR A MINIMUM OF 8" BASE FLASHING.
- ALL EXPOSED METAL FLASHING/TRIM PIECES TO BE PRE-FINISHED 24 GA STEEL UNO. PROVIDE PRE-FINISHED OR FIELD PAINT FLASHING ONLY AS NOTED.

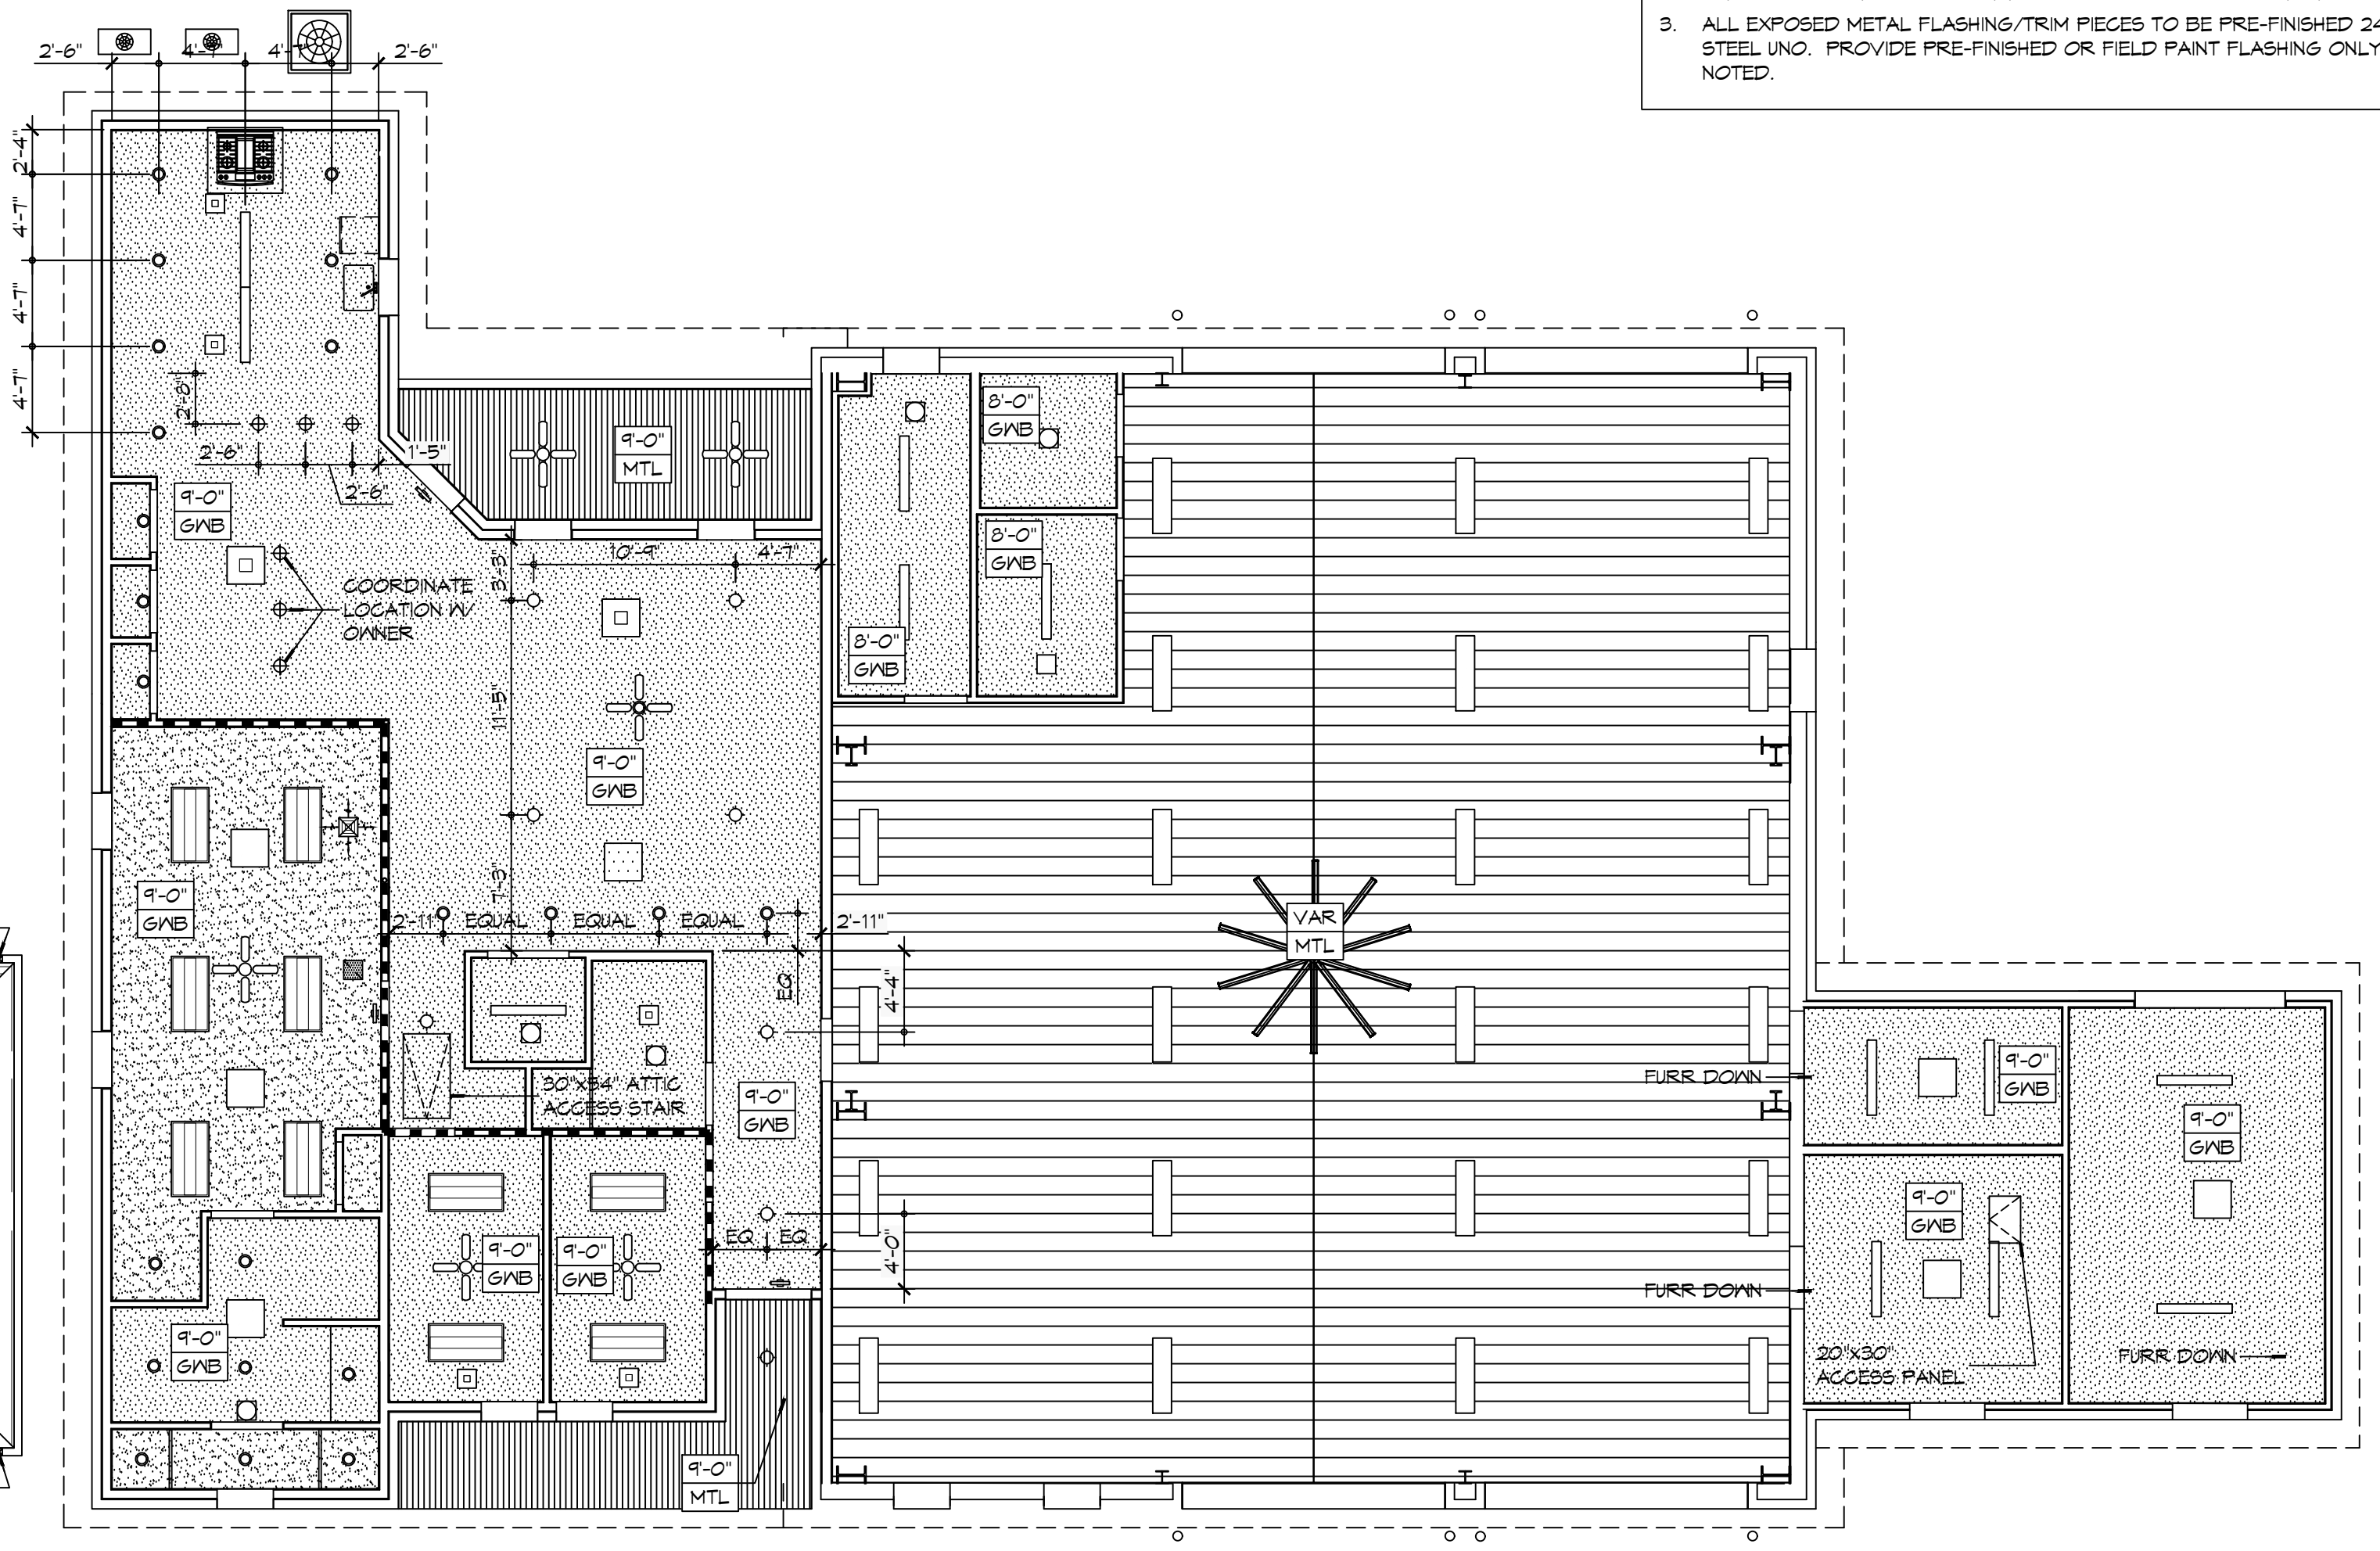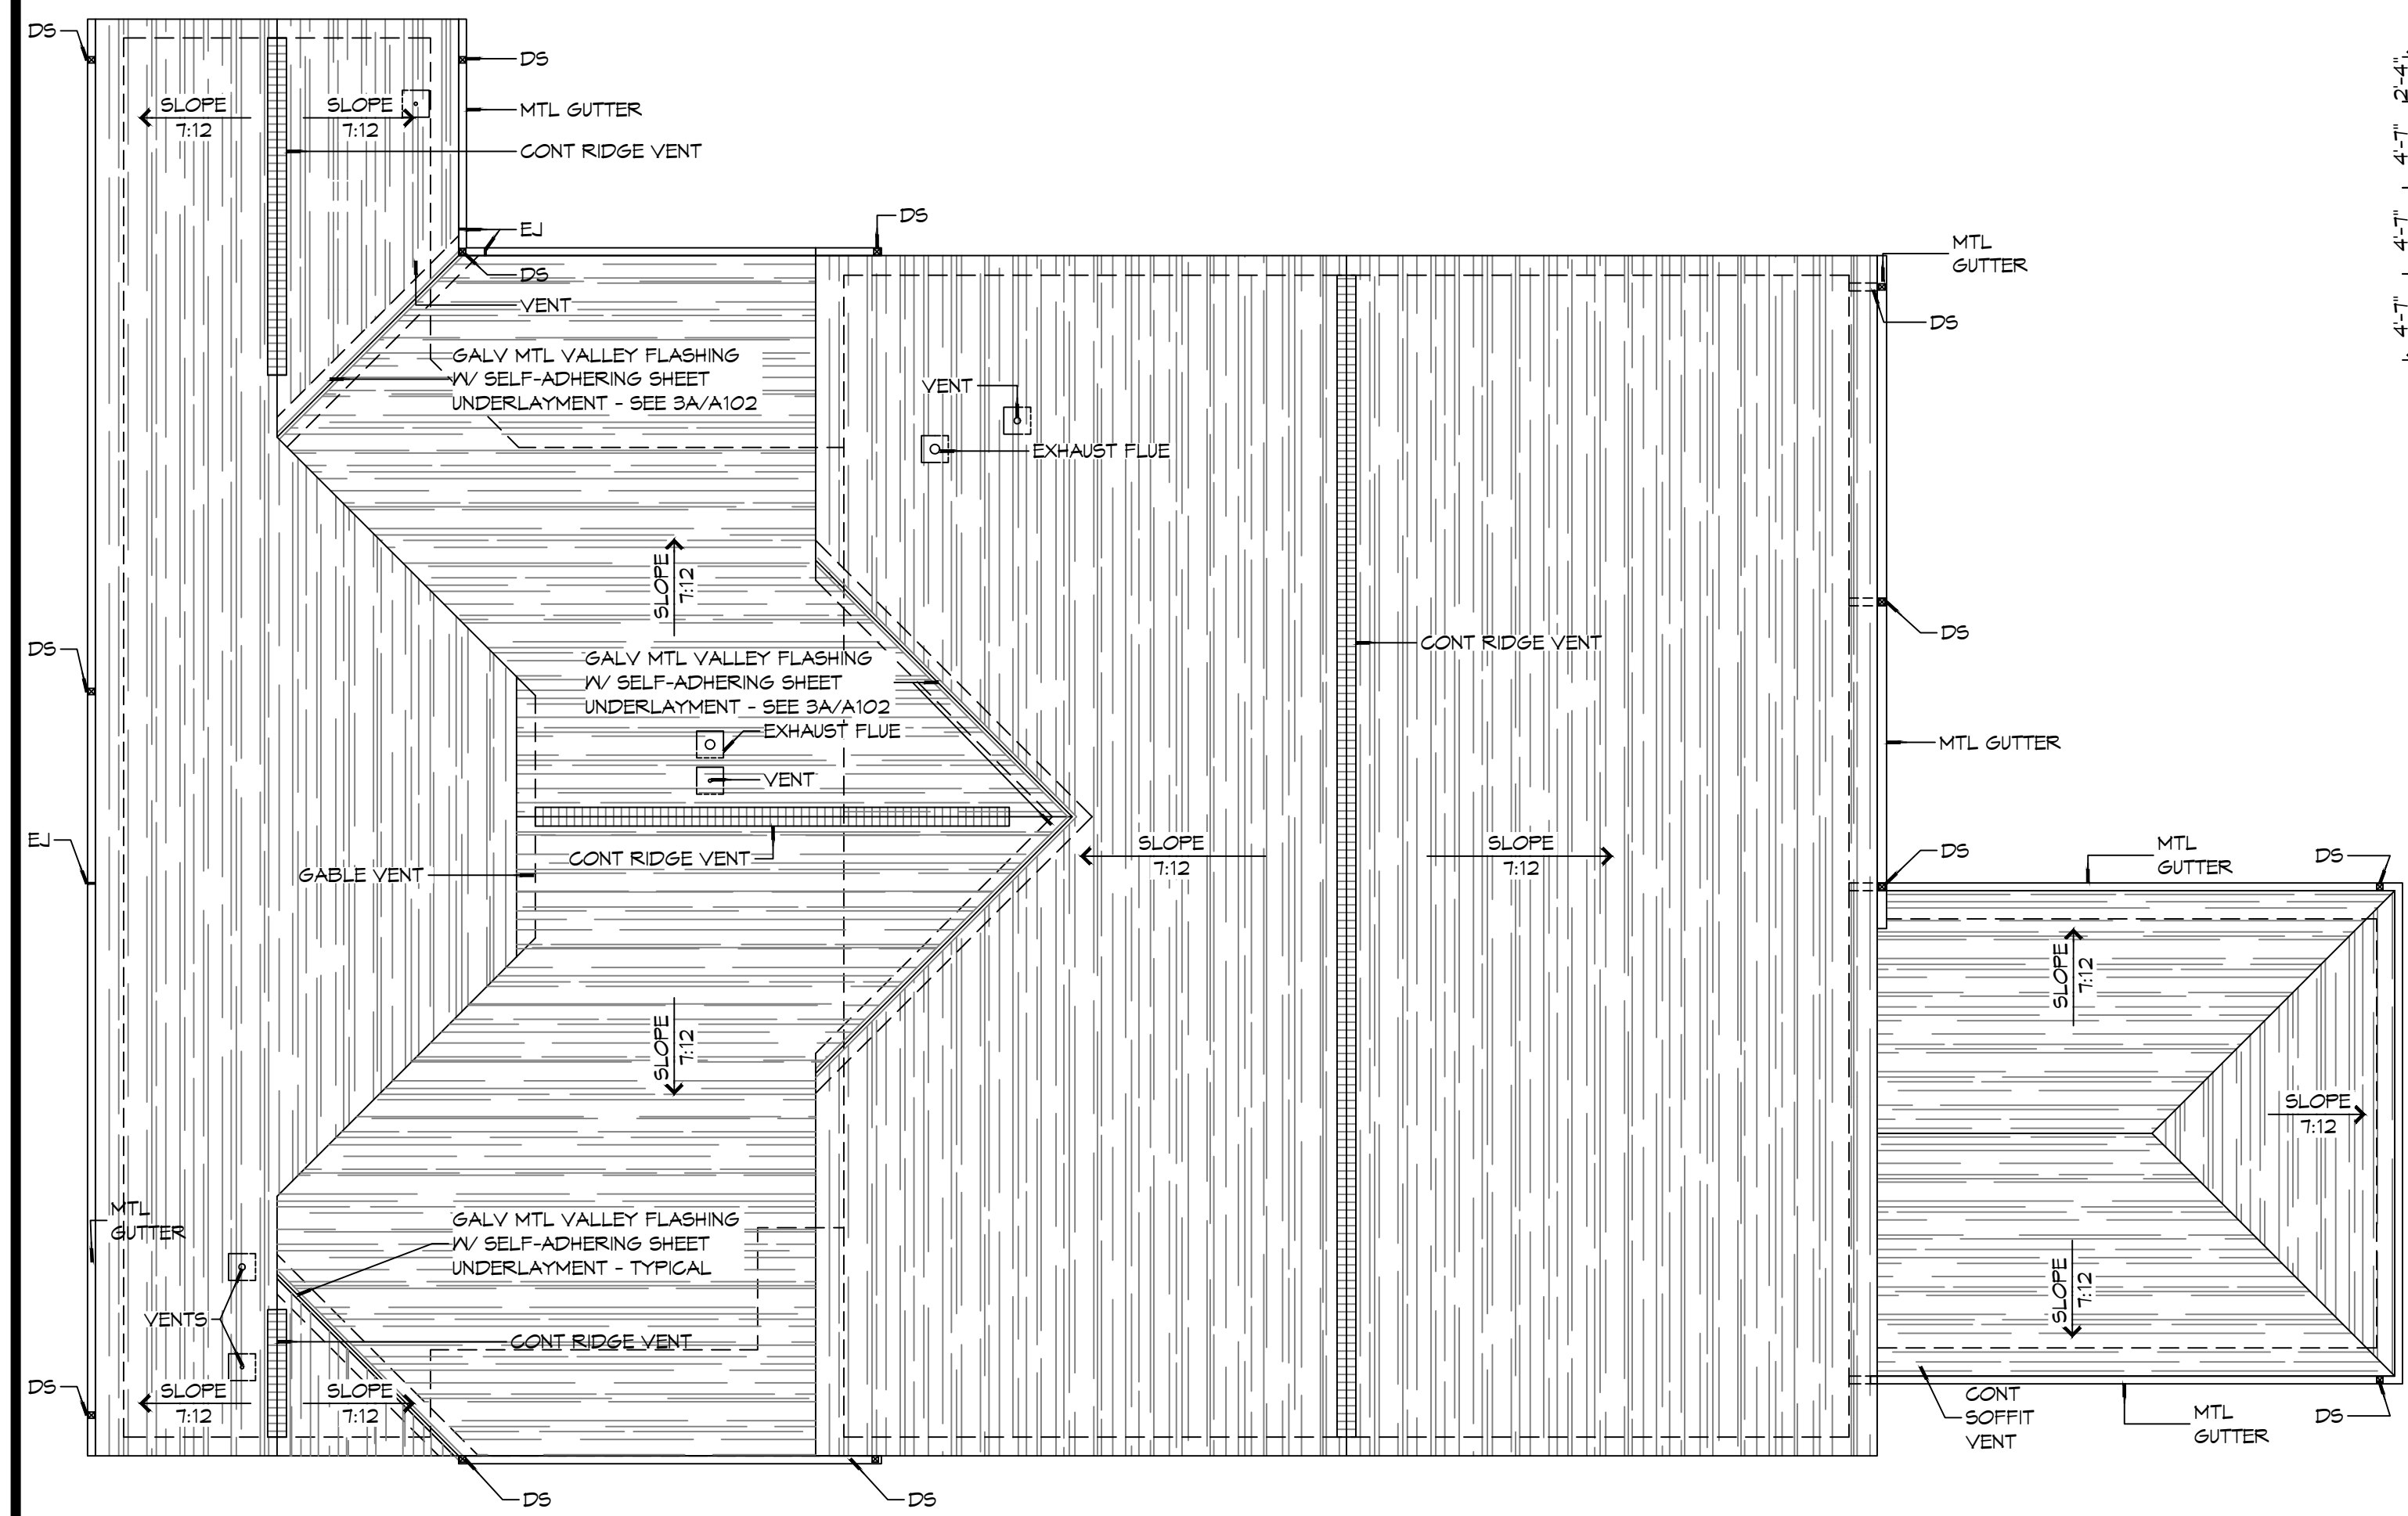

DAMMON ENGINEERING, INC.
LOUISIANA & MISSISSIPPI

Chief Engineer: Brian Misch, PE
554 Old Spanish Trail
Slidell, LA 70458
www.dammonengineering.com
info@dammonengineering.com
PH: 985.649.5832

#	DESCRIPTION	DATE

NEW FIRE STATION #10
ST. TAMMANY FIRE PROTECTION DISTRICT NO. 1

248 LAKESHORE VISTA BLVD
SLIDELL, LA 70461
JOB No: 2519 DATE: 11-20-2025
DRAWN BY: K-K CHECKED BY: K-K

SHEET TITLE:
REFLECTED CEILING PLAN AND ROOF PLAN, ROOF DETAILS

DRAWING NUMBER:
A102

SHEET No: 10 of 35