

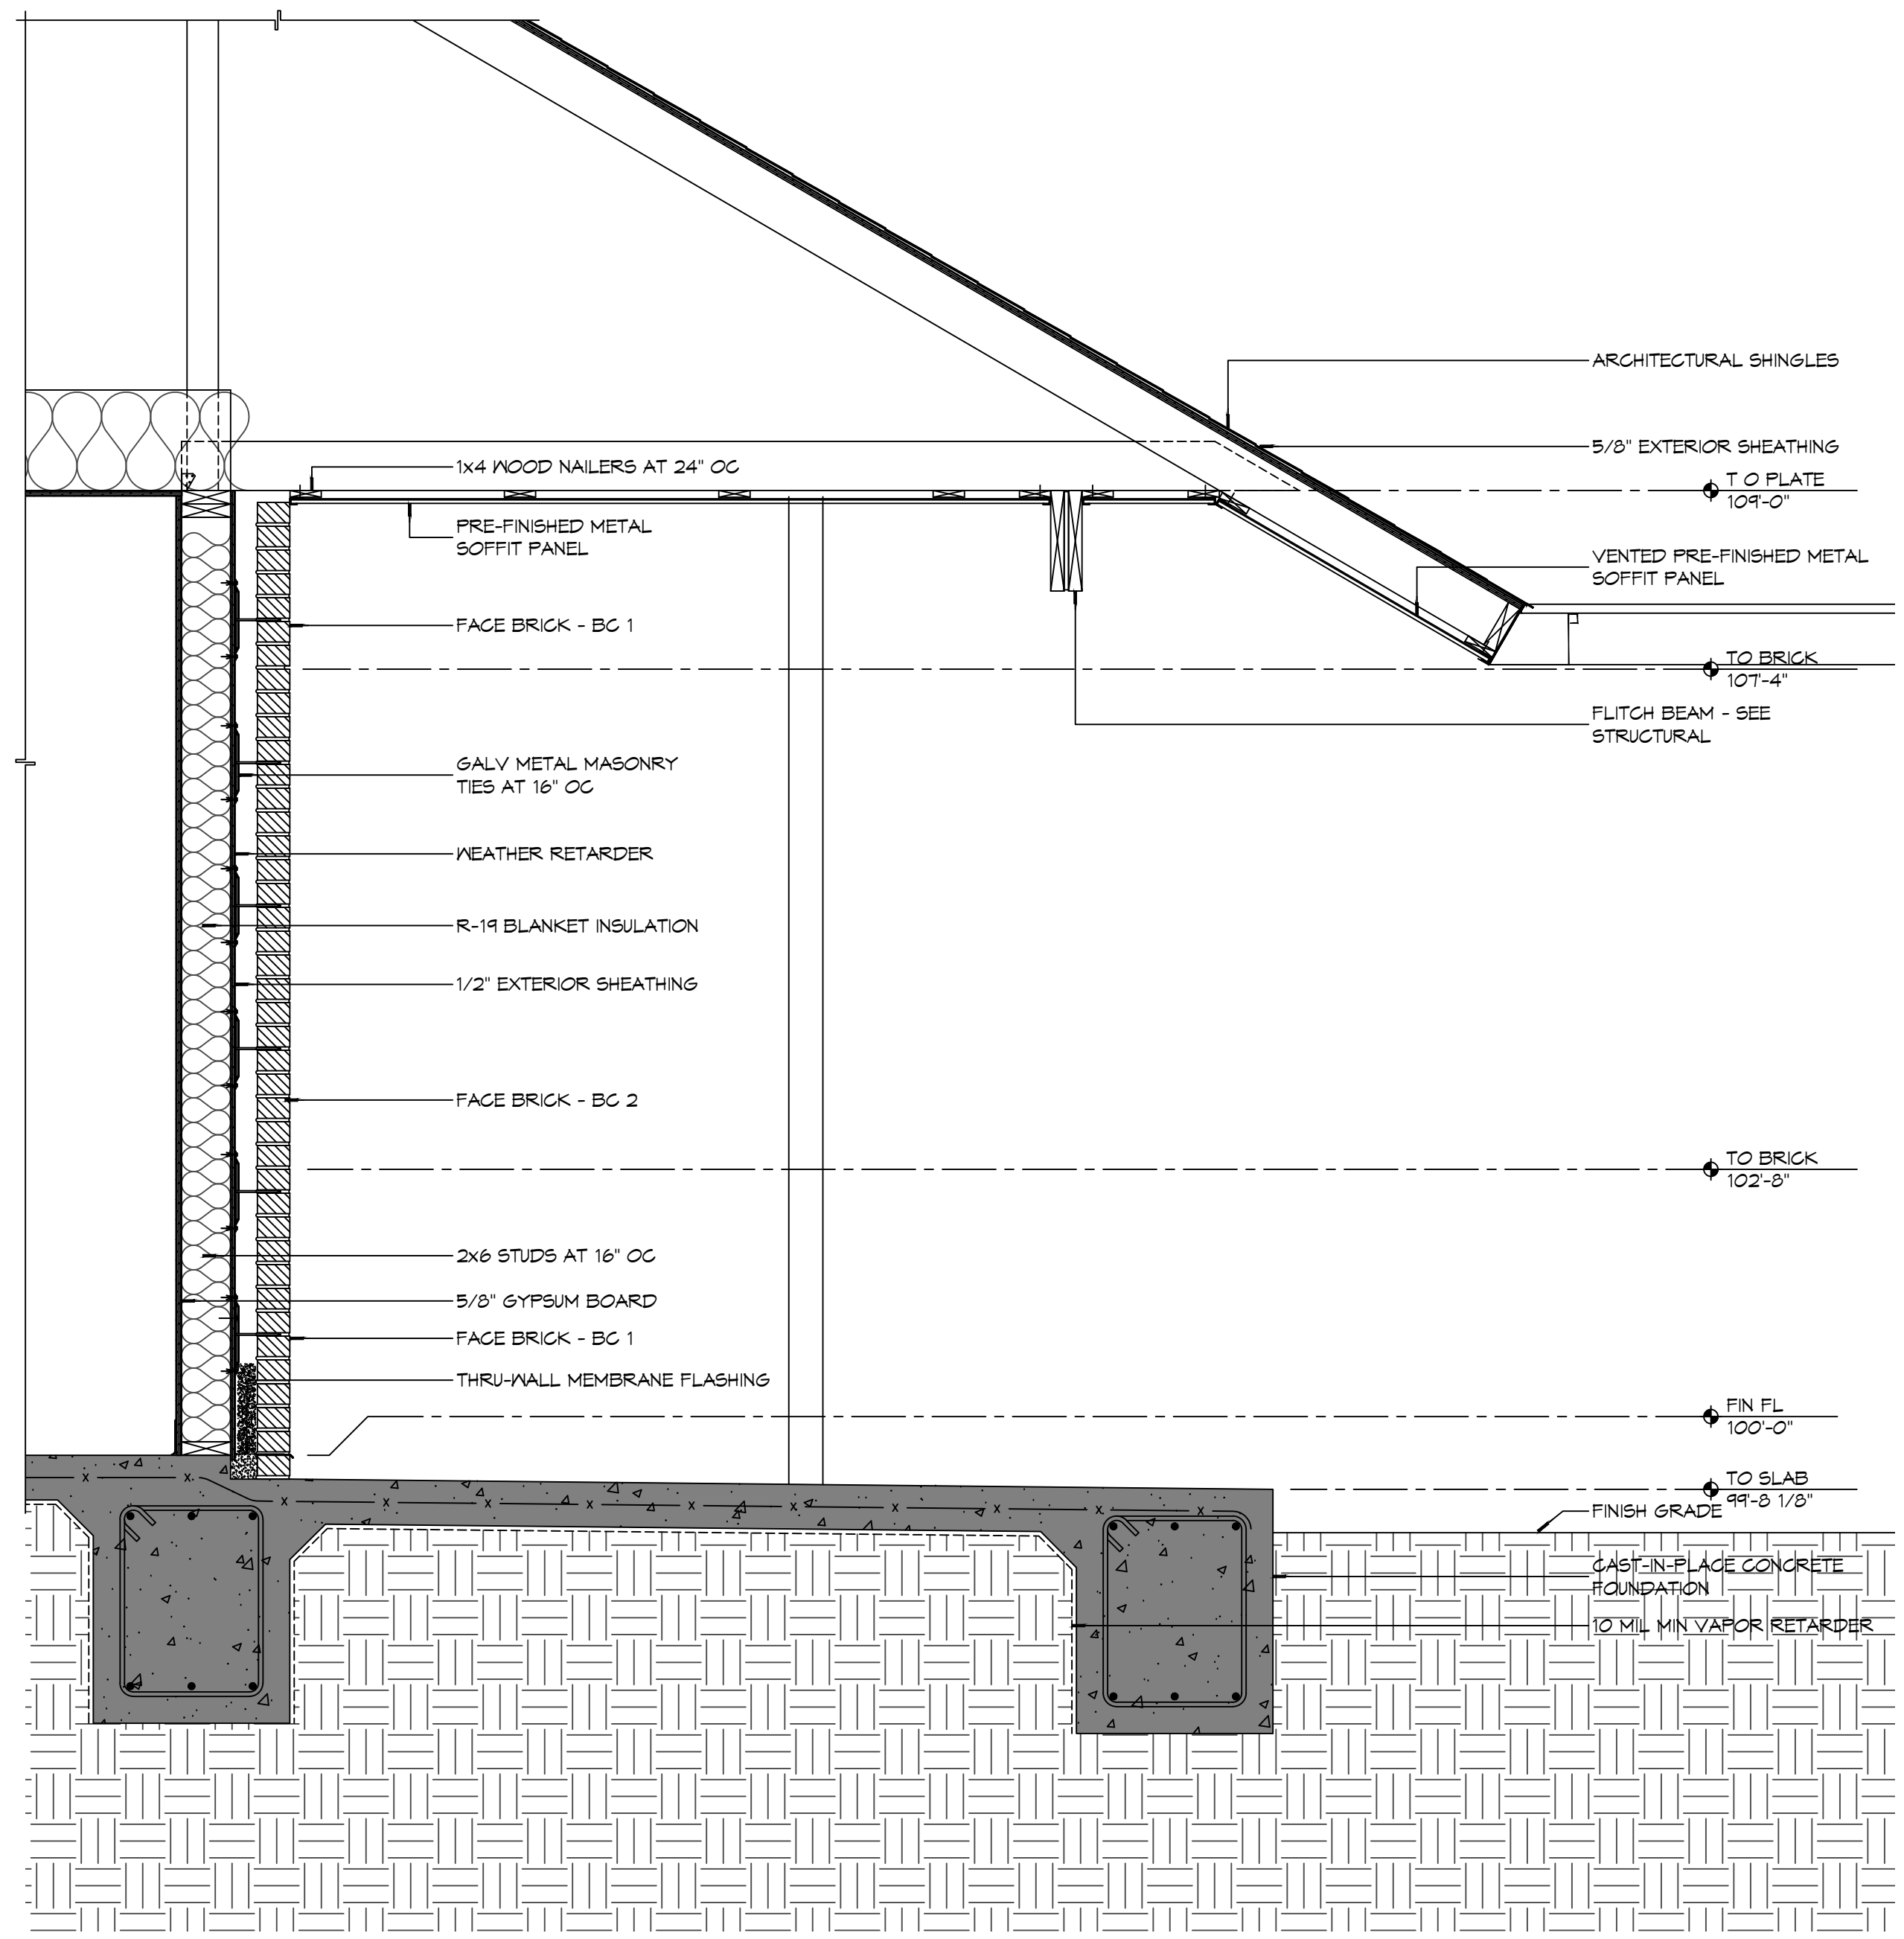
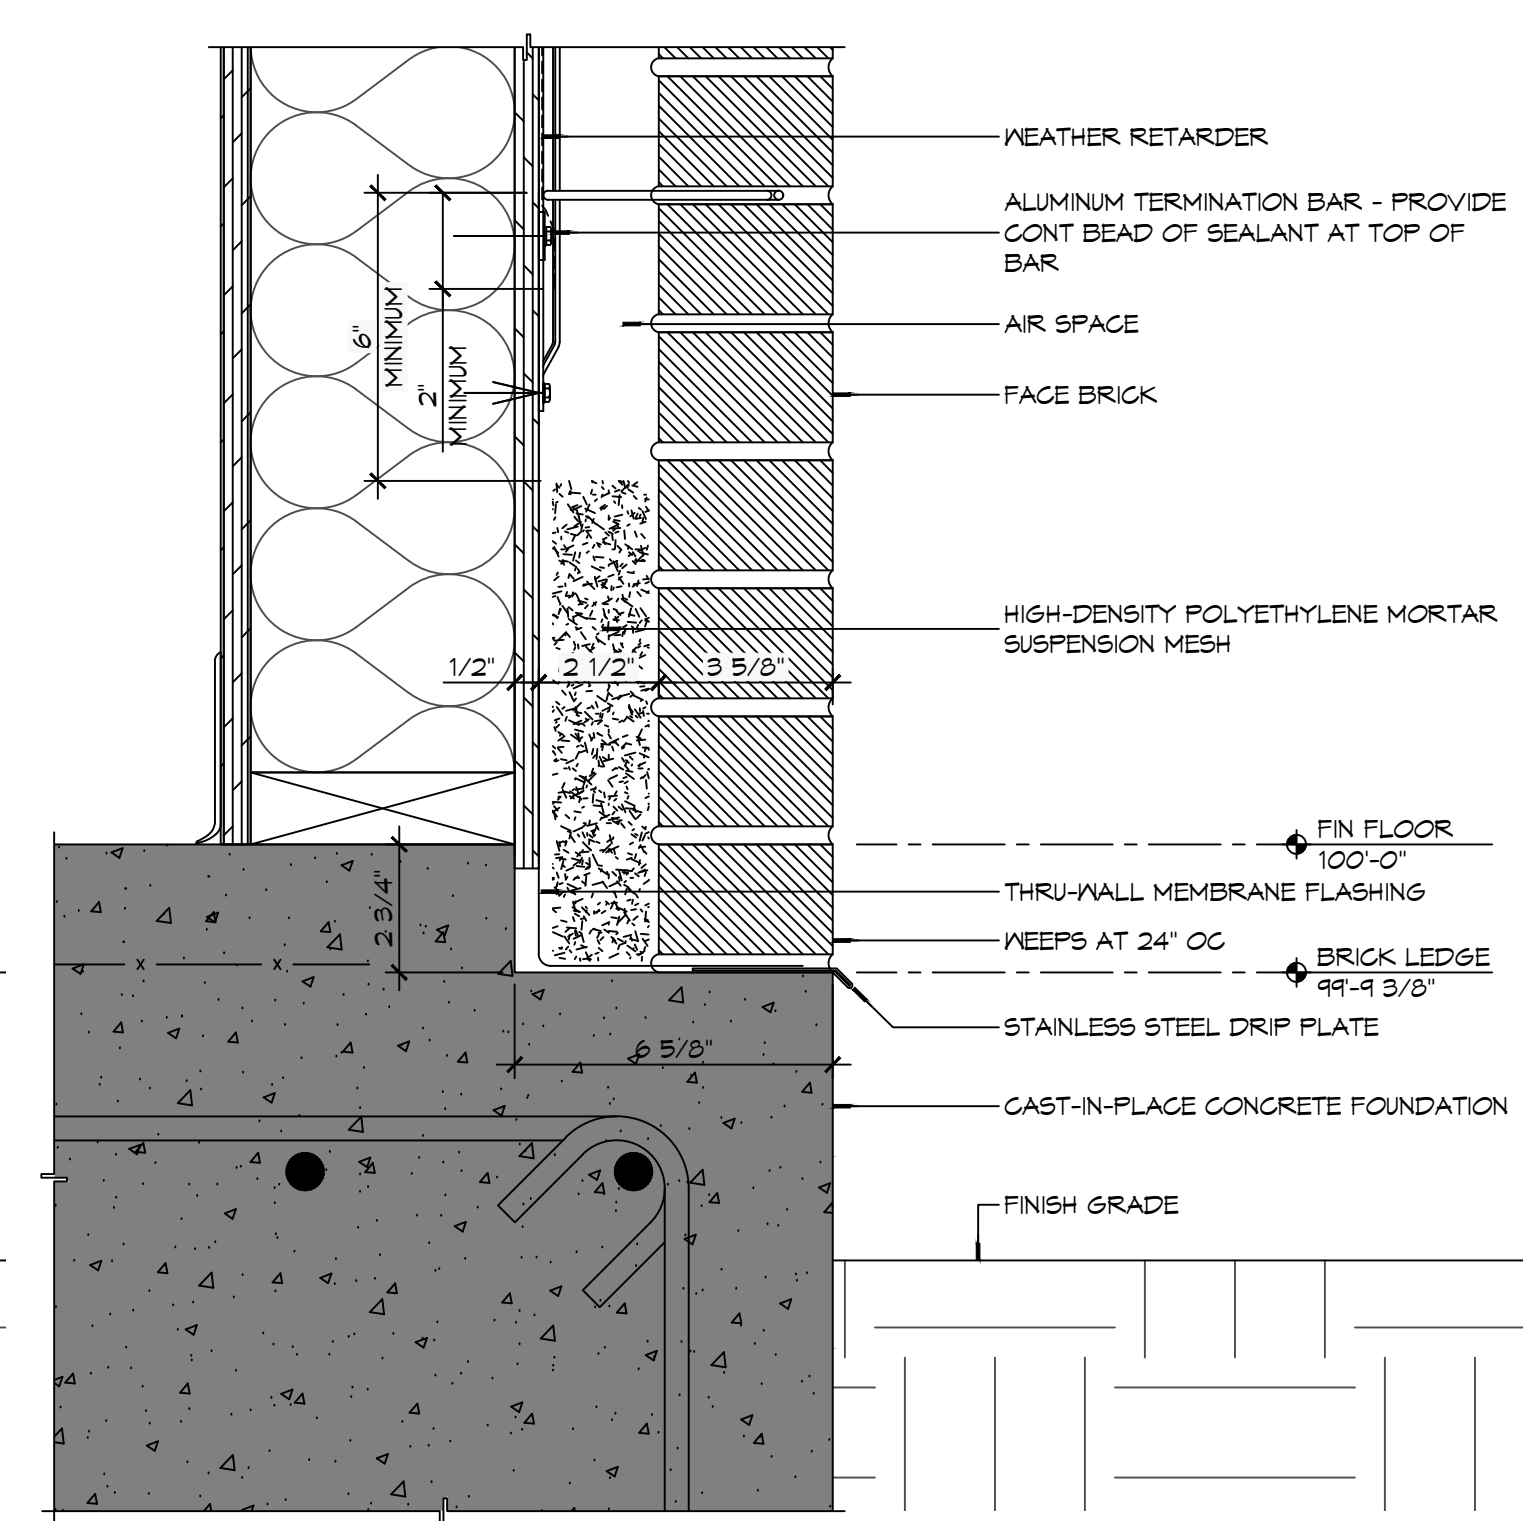


C:\P\MSD - A.S. - Government\3110 - Fire Station #10\Drawings\General Details\A311 - Wall Sections & Details.dwg, PLOT DATE: 8/26/2025, 12:20:01 PM, 2025

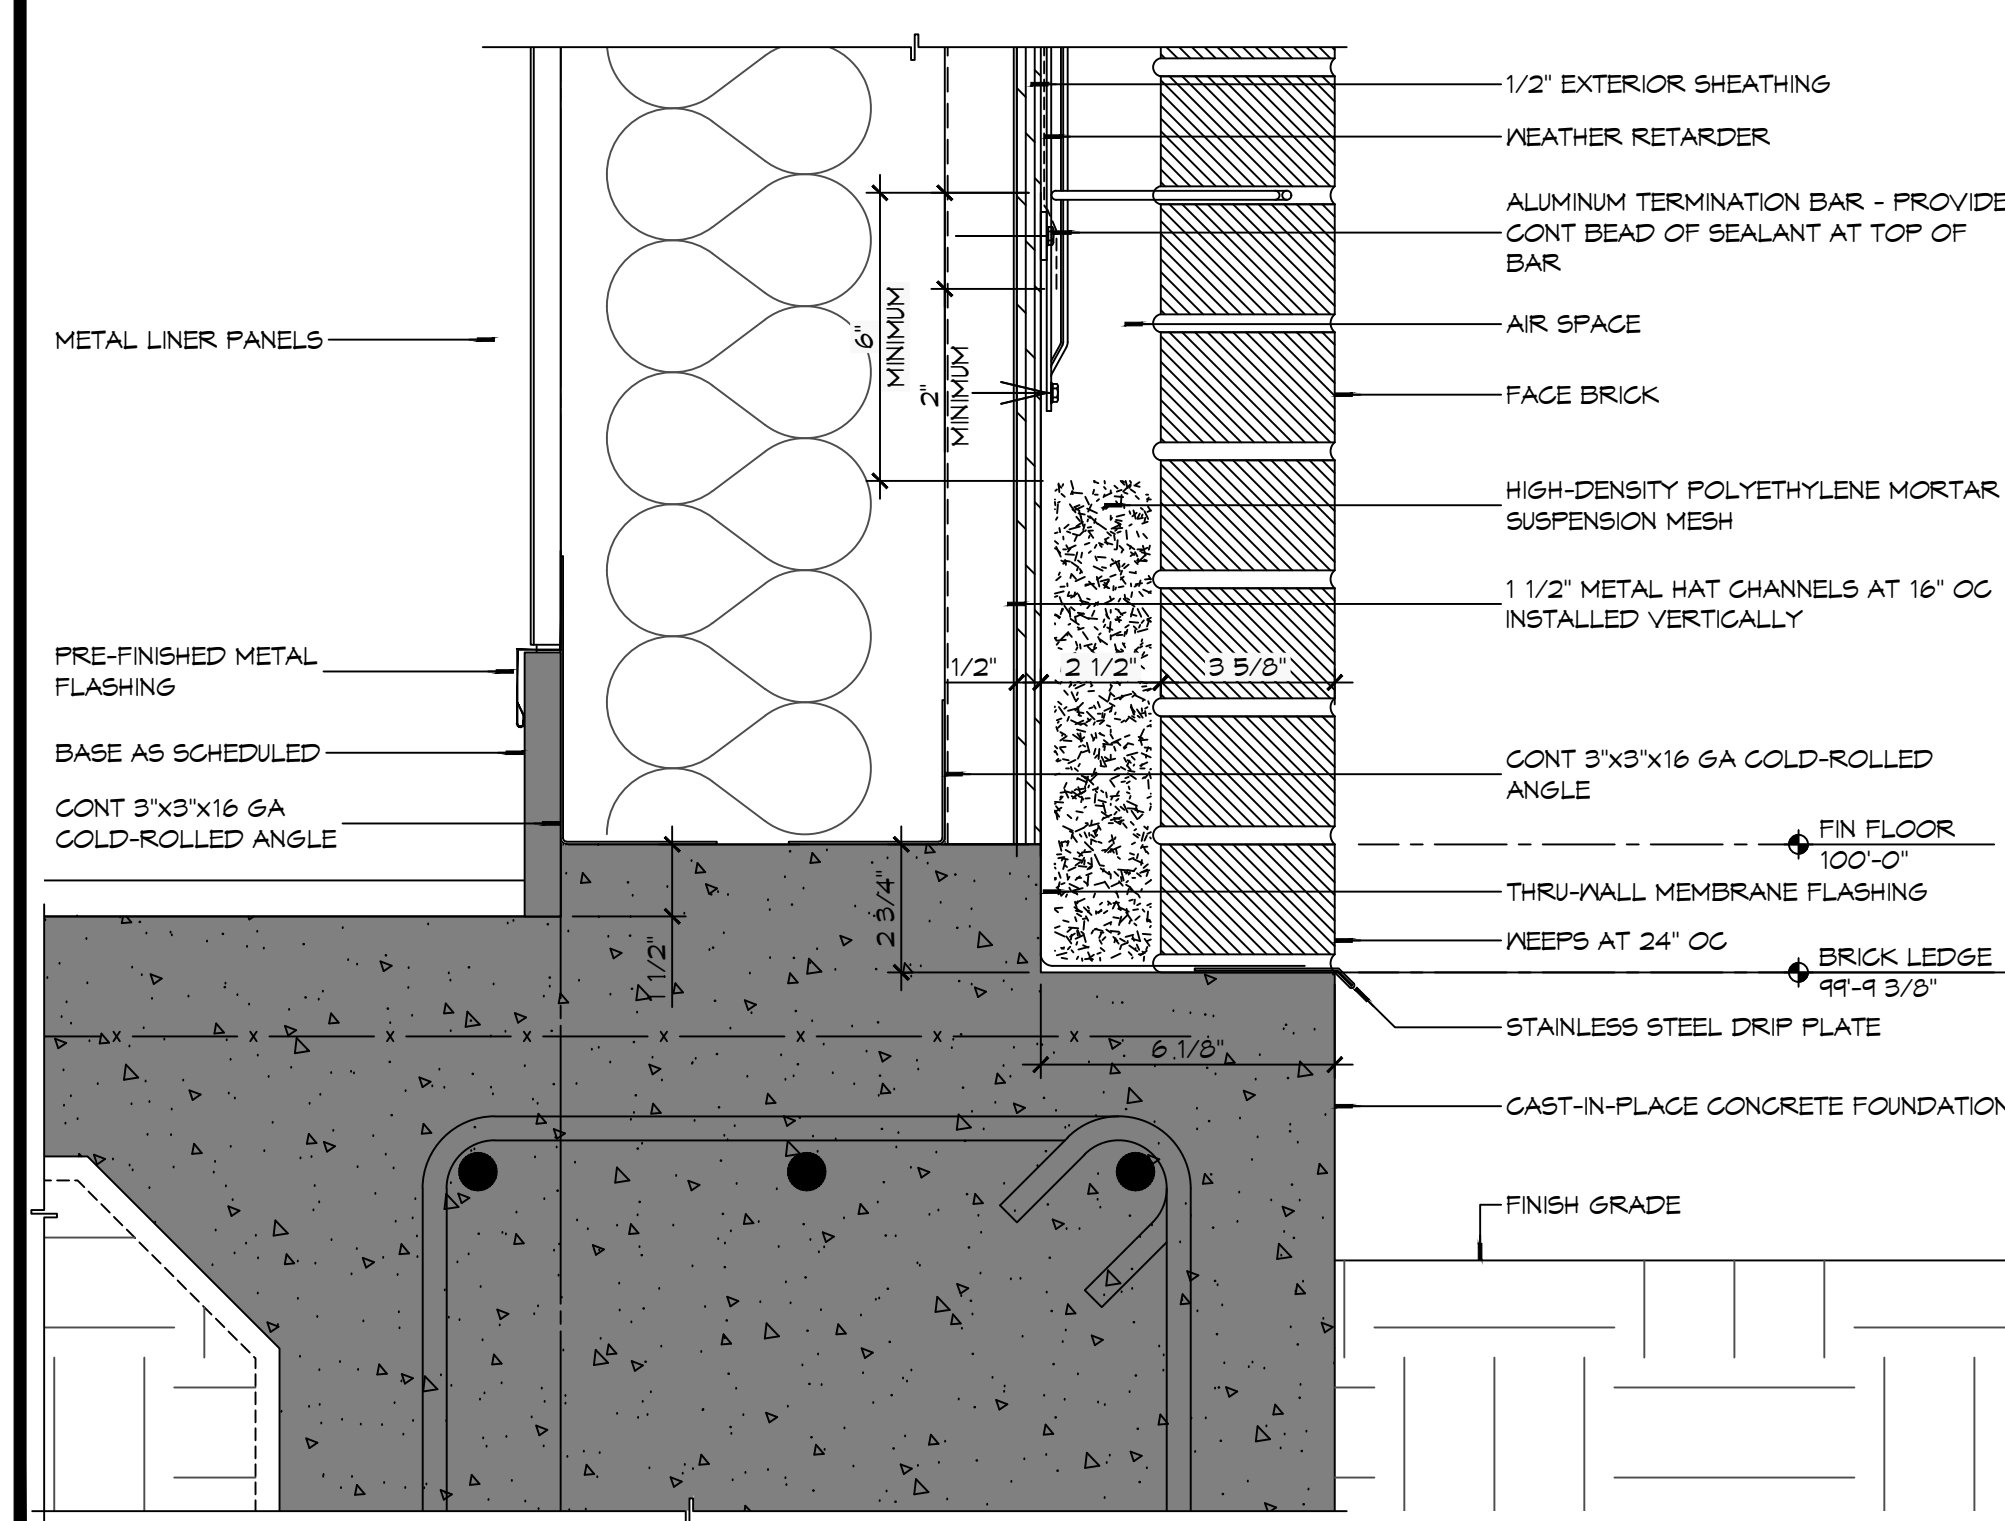

#	DESCRIPTION	DATE

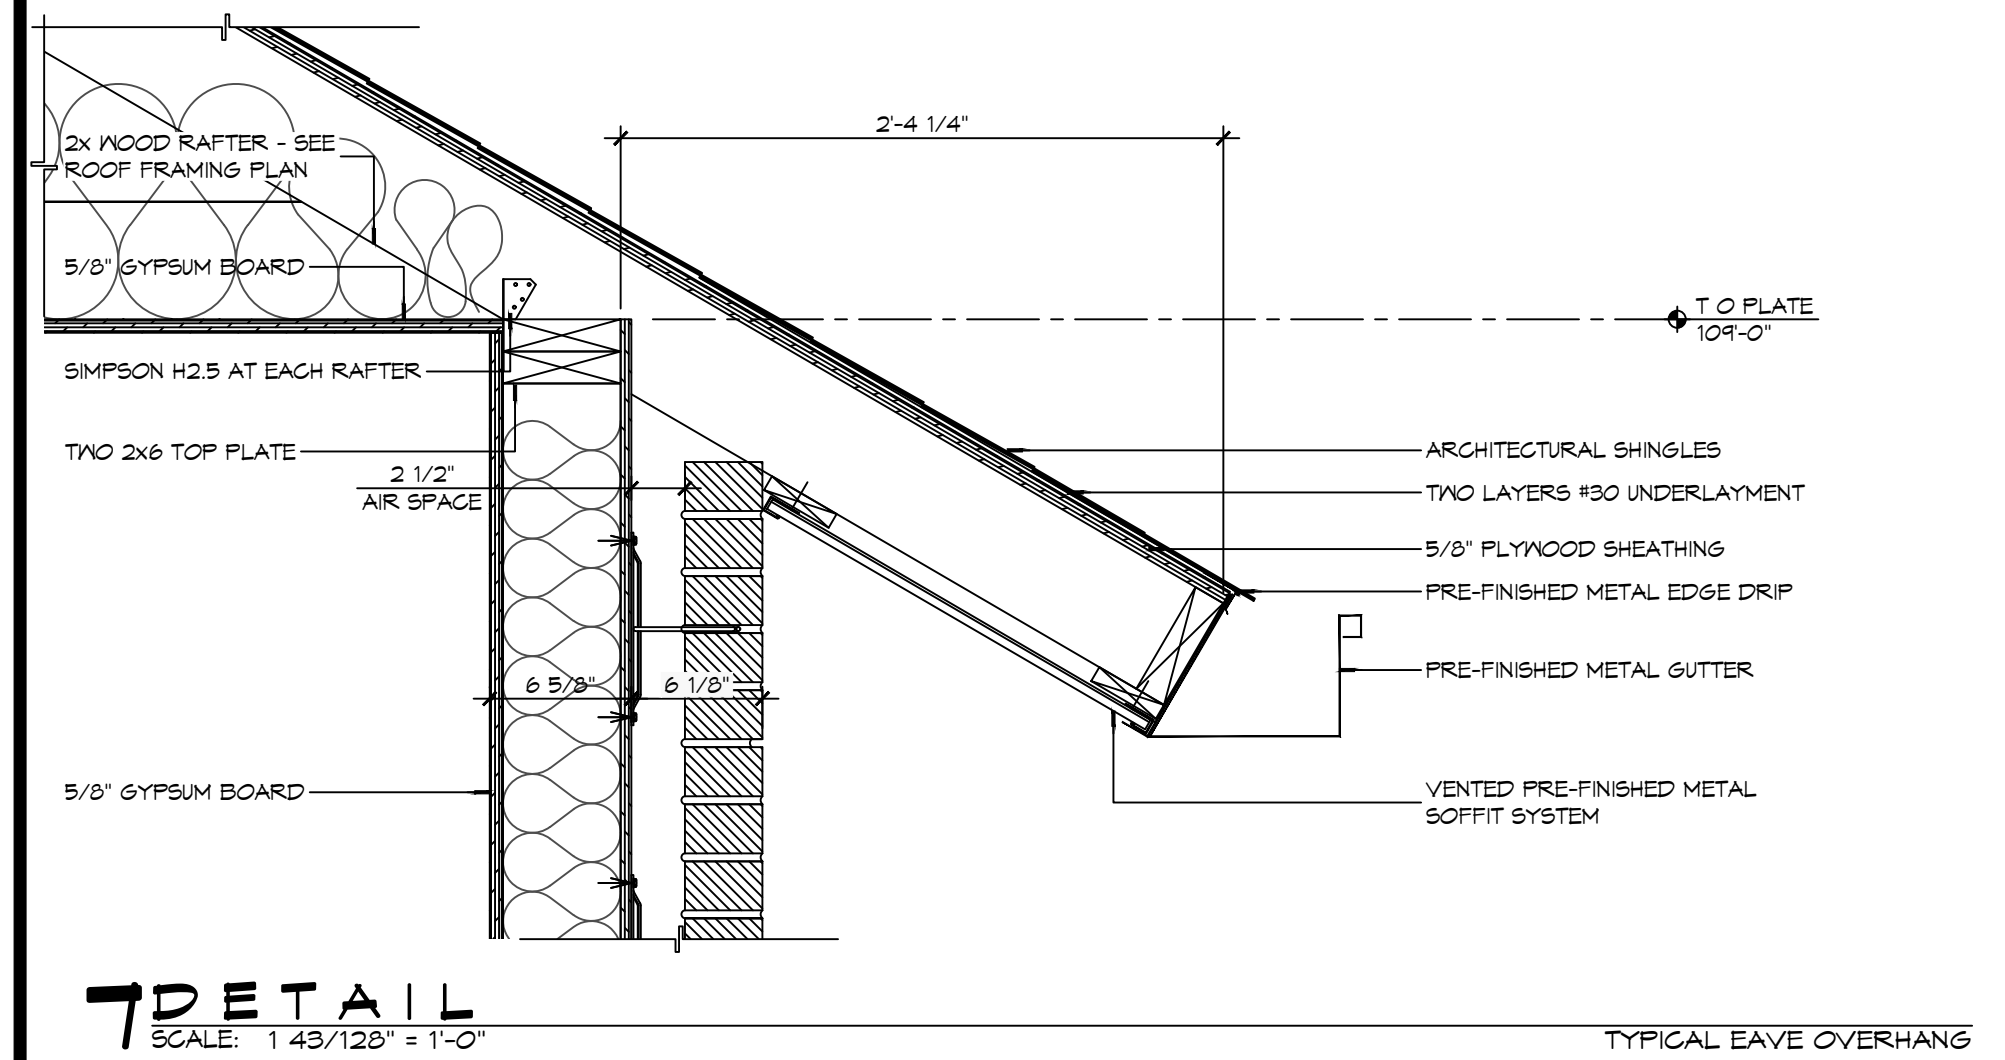

NEW FIRE STATION #10
ST. TAMMANY FIRE PROTECTION DISTRICT NO. 1
 2148 LAKESHORE VISTA BLVD
 SLIDELL, LA 70461
 JOB No: 2519 DATE: 12-05-2025
 DRAWN BY: CKD CHECKED BY: JME

SHEET TITLE:
WALL SECTIONS AND DETAILS
 DRAWING NUMBER:
A311
 SHEET No: 24 of 37