




1 RIGHT ELEVATION
SCALE: 1/8" = 1'-0"

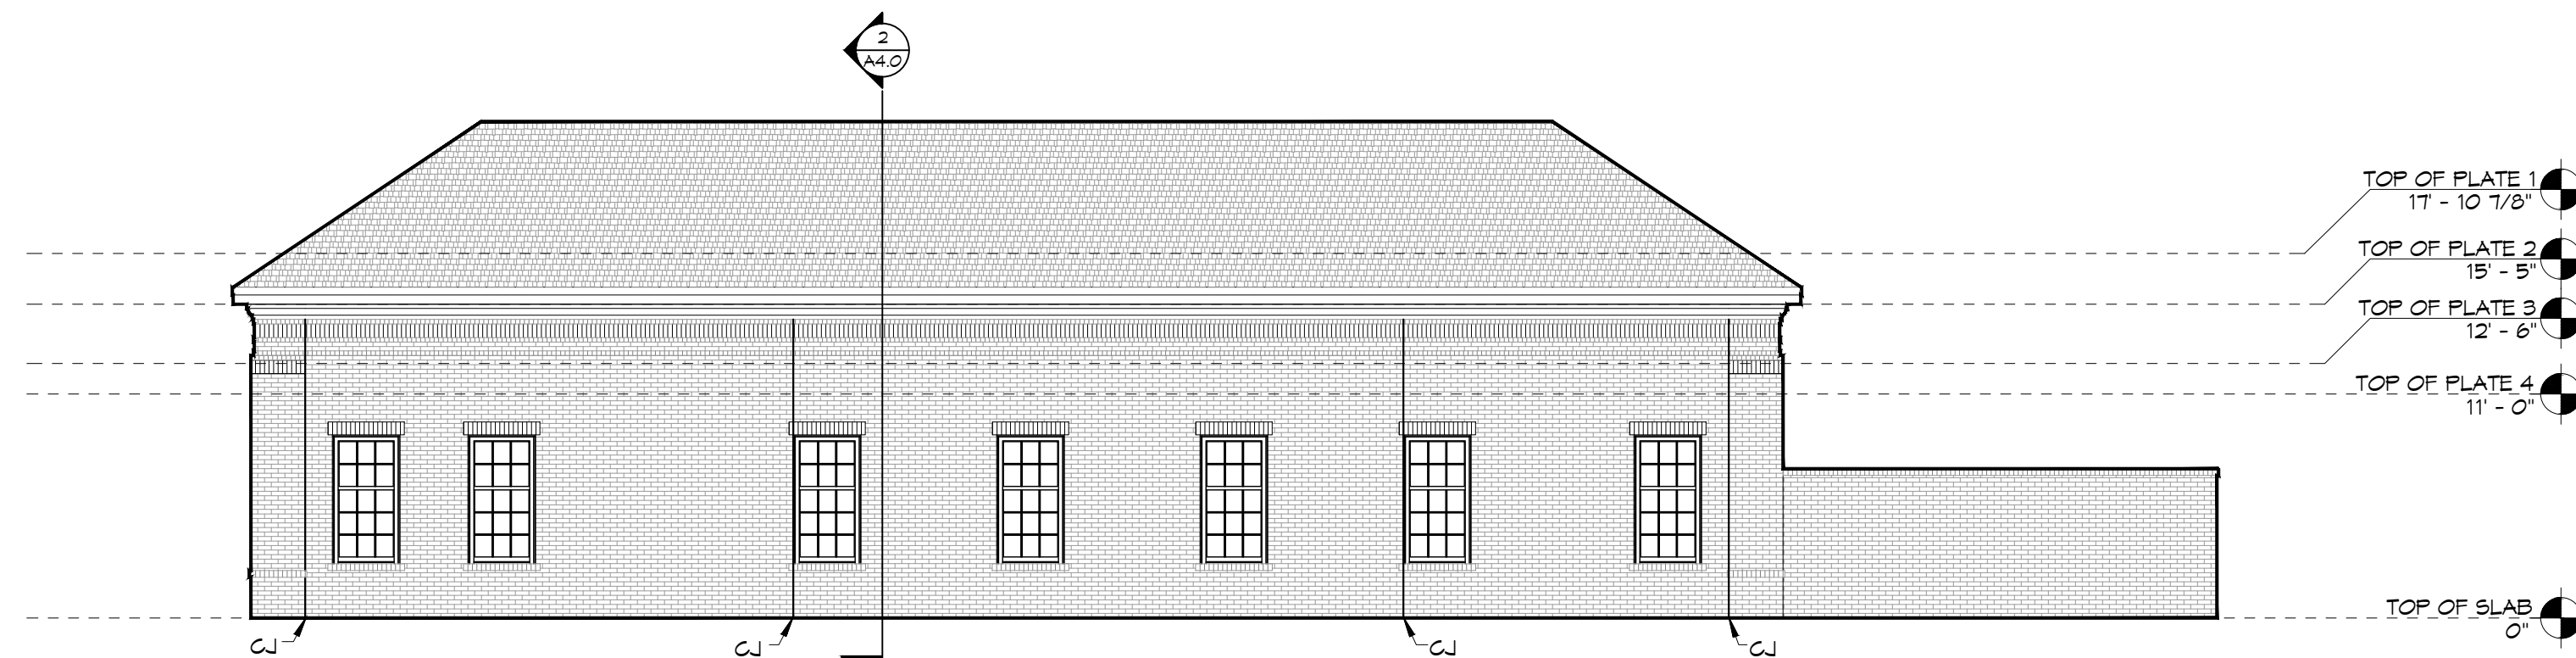


2 REAR ELEVATION
SCALE: 1/8" = 1'-0"

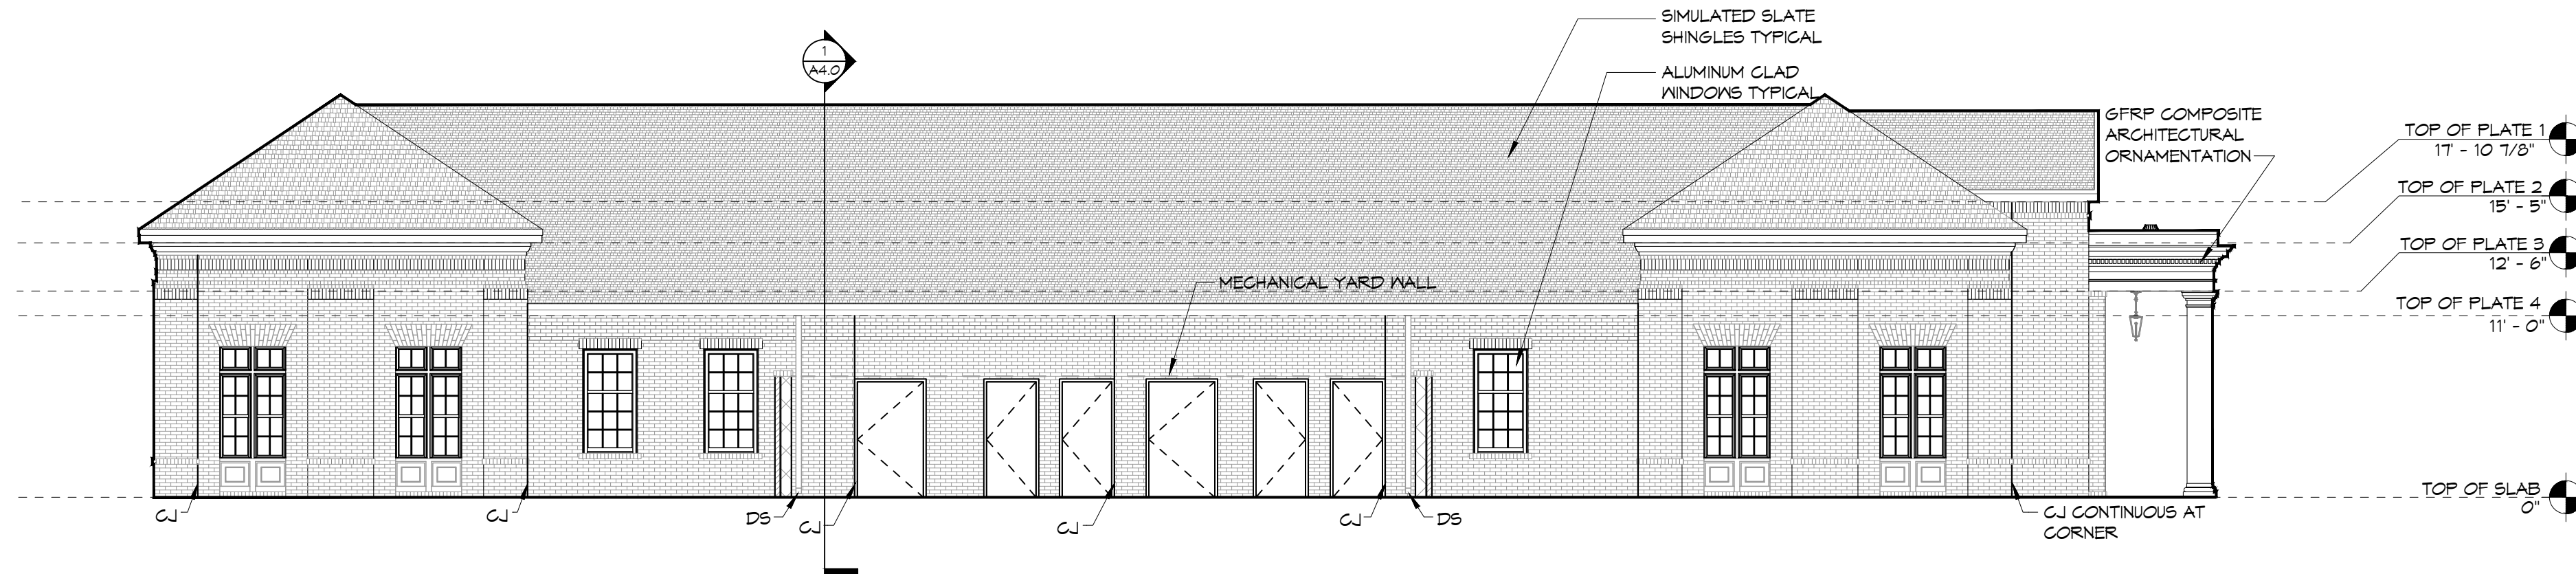

3 LEFT ELEVATION
SCALE: 1/8" = 1'-0"

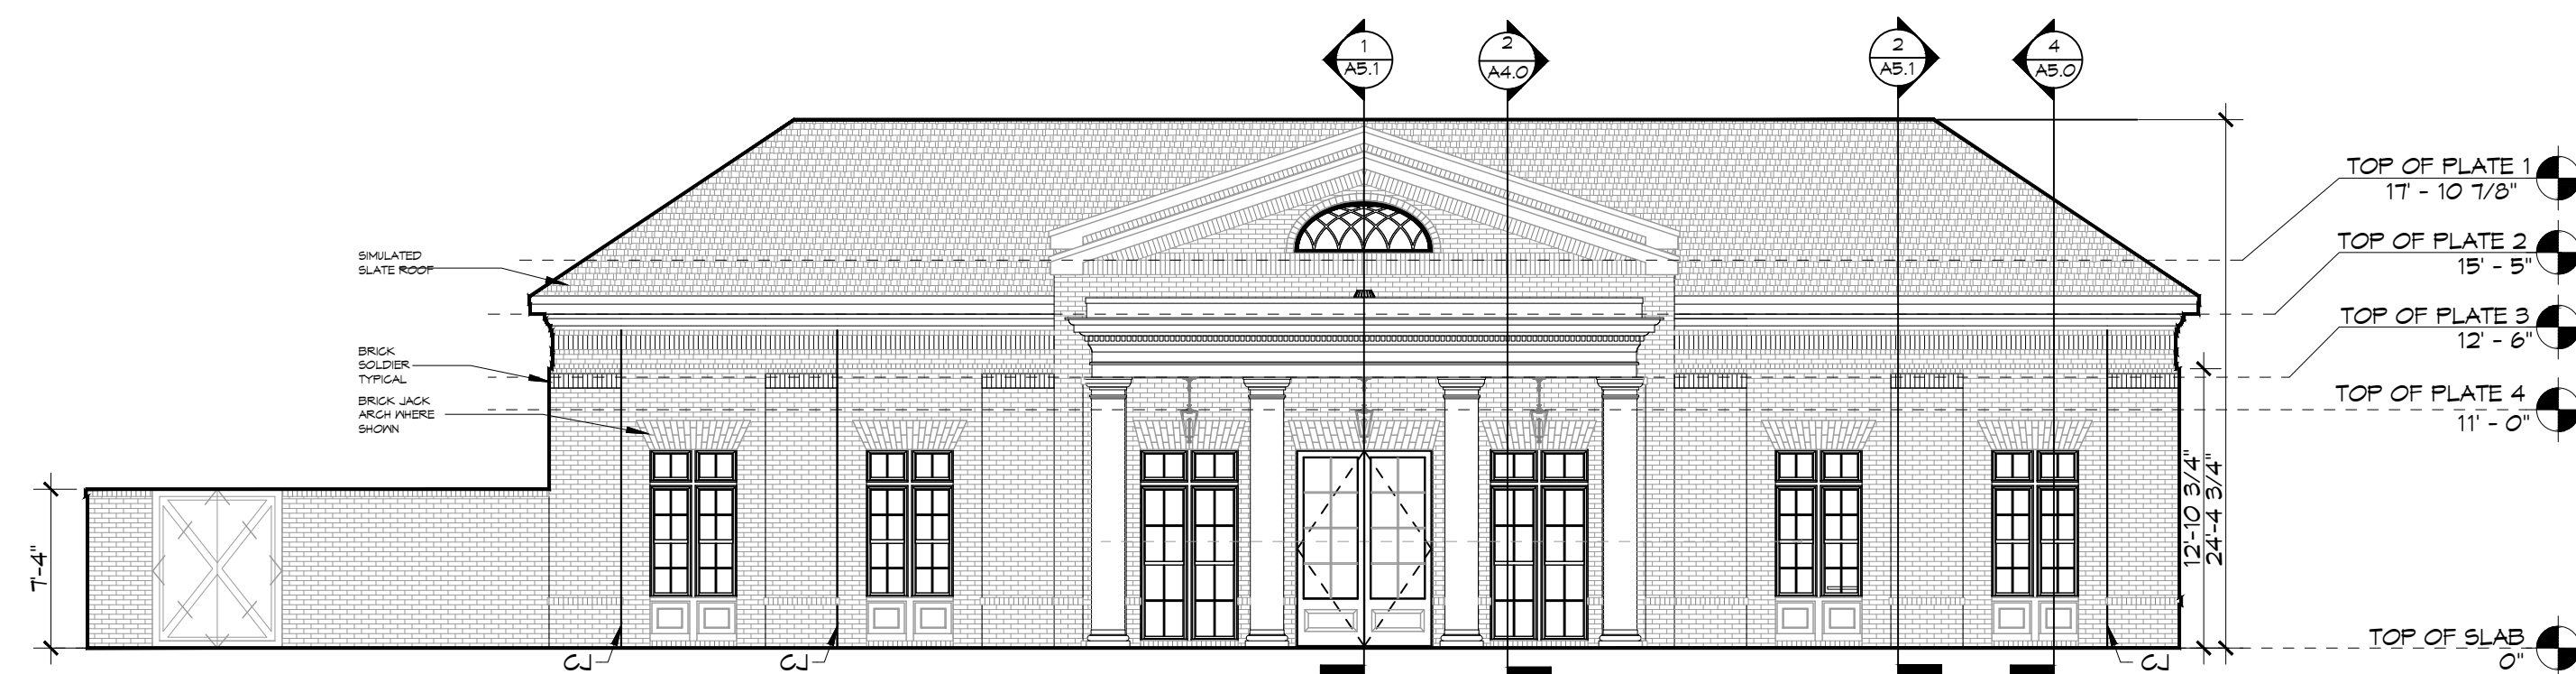

4 FRONT ELEVATION
SCALE: 1/8" = 1'-0"

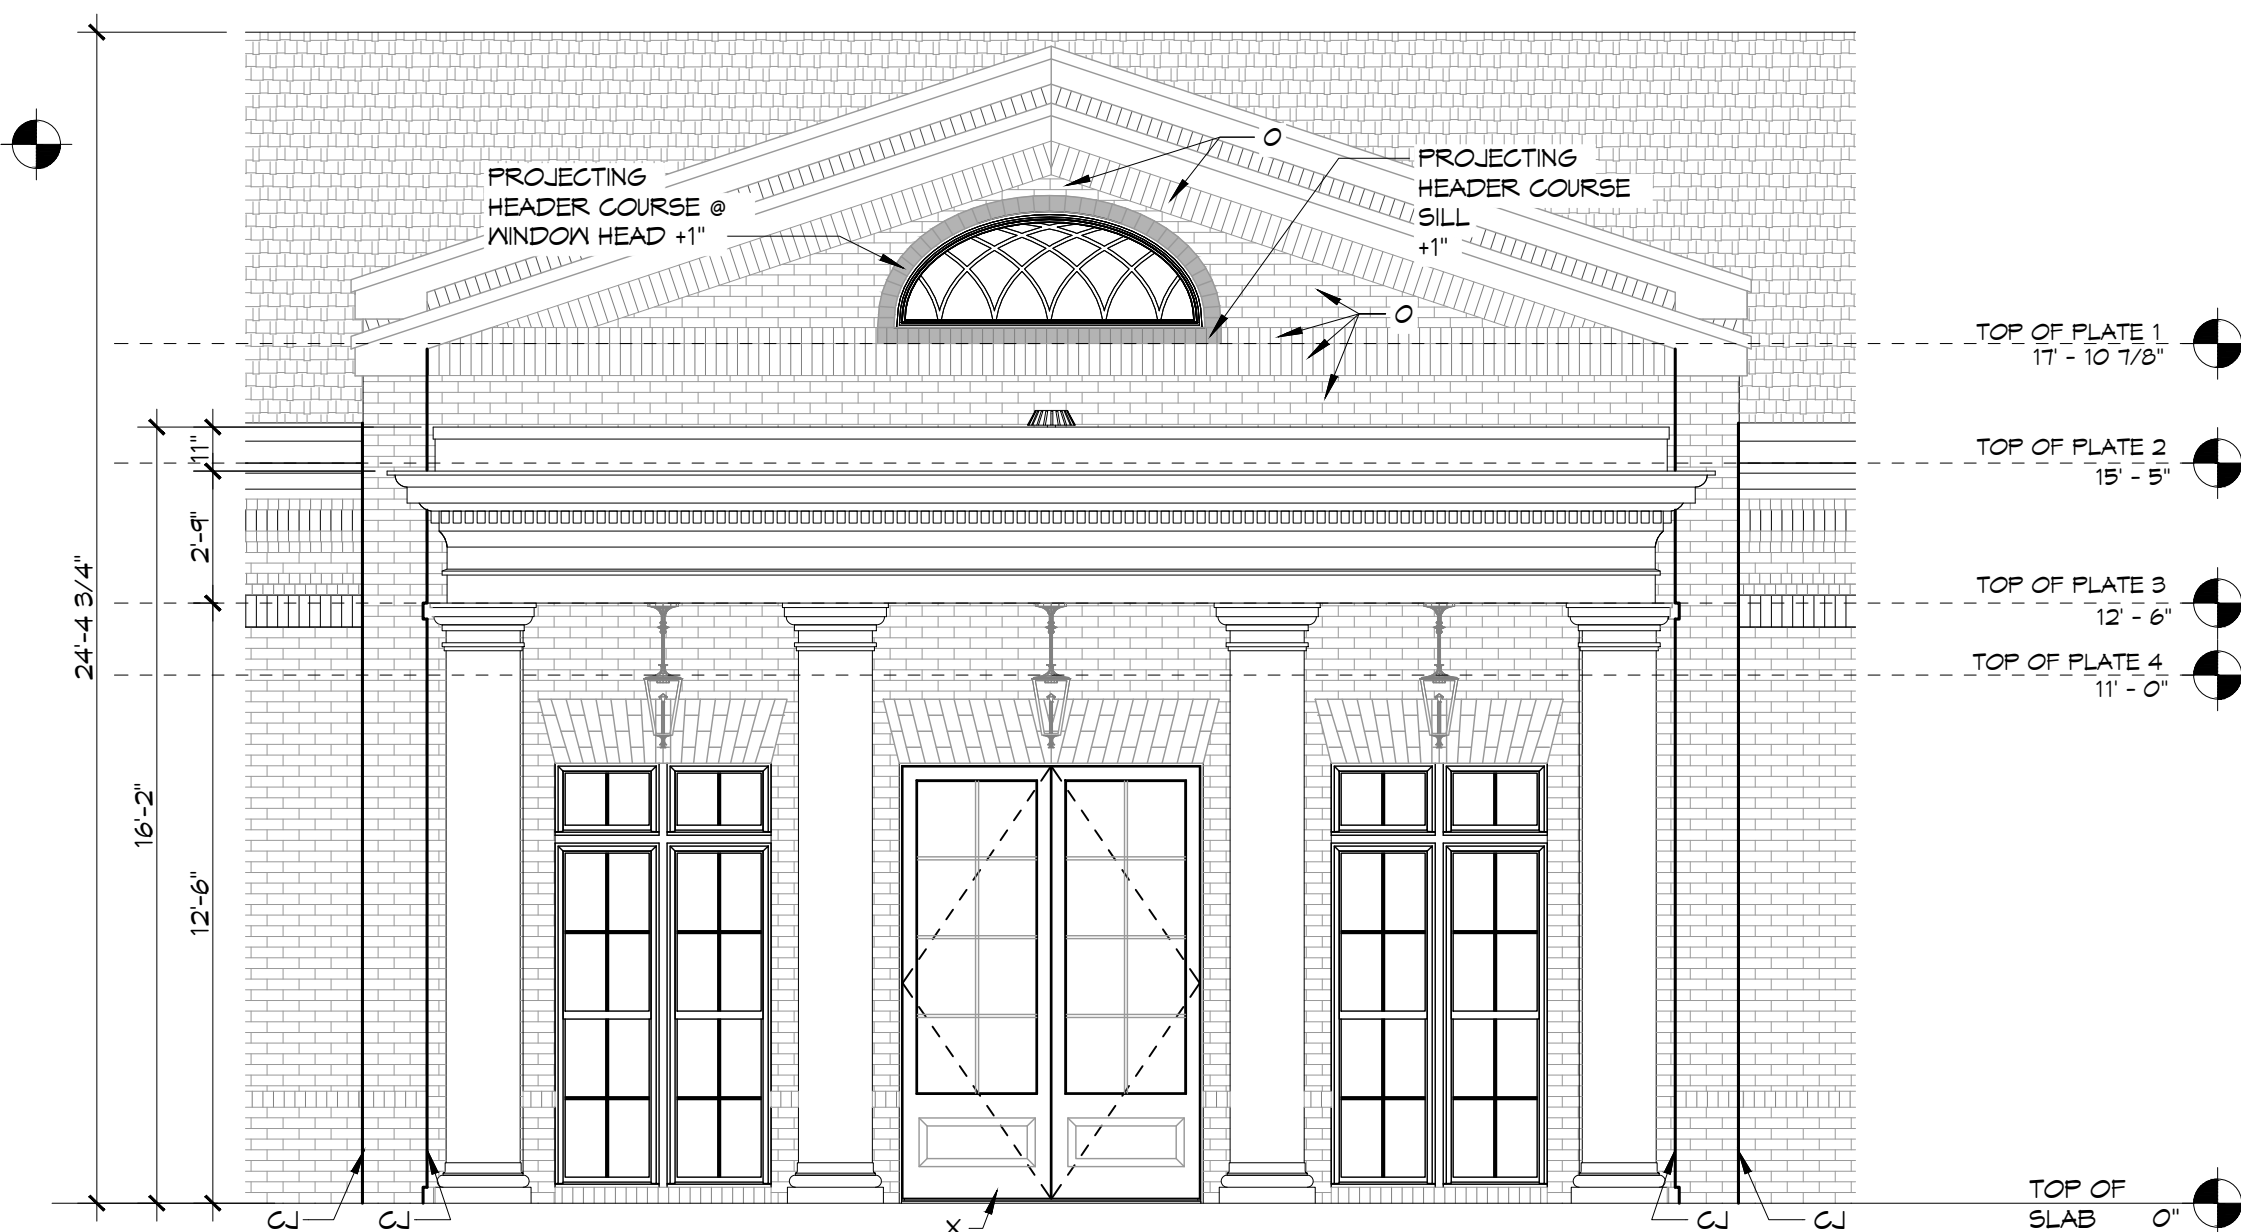

5 ENLARGED FRONT ELEVATION
SCALE: 3/8" = 1'-0"

DAMMON ENGINEERING, INC.
LOUISIANA & MISSISSIPPI
Chief Engineer: Brian Misch, PE
554 Old Spanish Trail
Stiel, LA 70458
www.dammonengineering.com
info@dammonengineering.com
PH: 985.649.8832

REVISIONS	DATE
# DESCRIPTION	

SEAL:

NEW MEDICAL OFFICE
POSITIVE STEPS FERTILITY
500 OAK HARBOR BLVD
SLUPELL, LA 70458
JOB No: 04-30-2025
DATE: 04-30-2025
DRAWN BY: JMS
CHECKED BY: CKD

SHEET TITLE:
EXTERIOR ELEVATIONS

DRAWING NUMBER:

A3.0