




P.L. 2006, s.17, requires that all architectural drawings be prepared by a professional engineer or architect. The seal of the professional engineer or architect is required on all drawings.

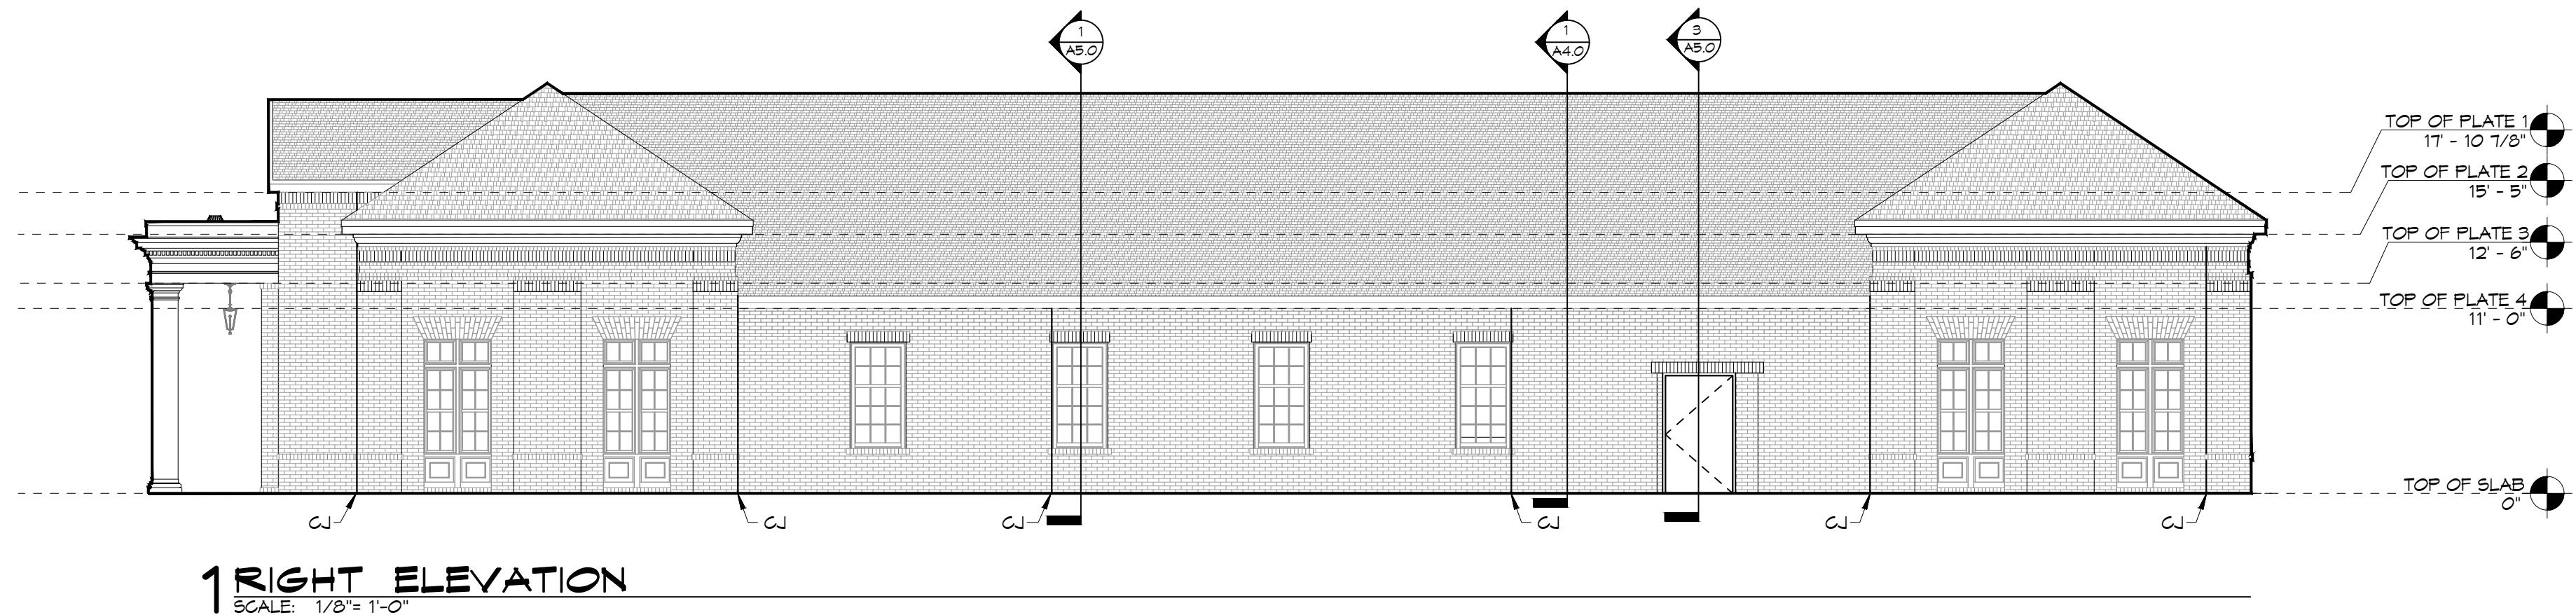


1 RIGHT ELEVATION
SCALE: 1/8"=1'-0"

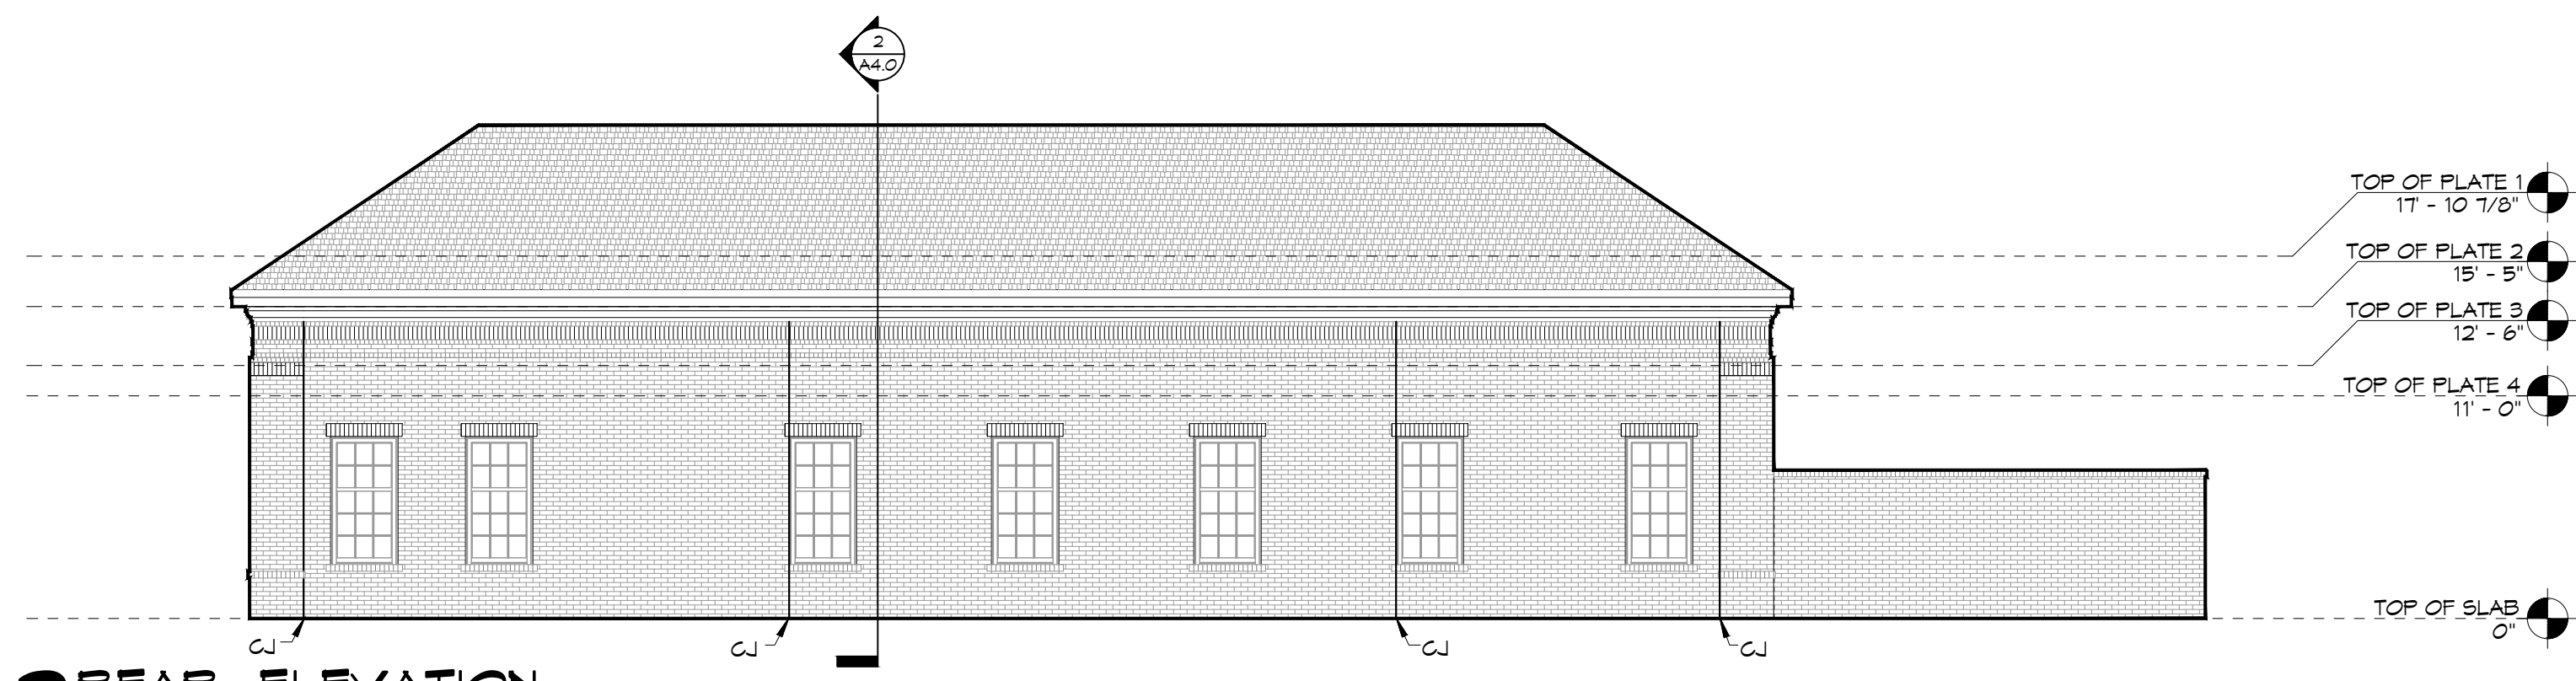


2 REAR ELEVATION
SCALE: 1/8"=1'-0"

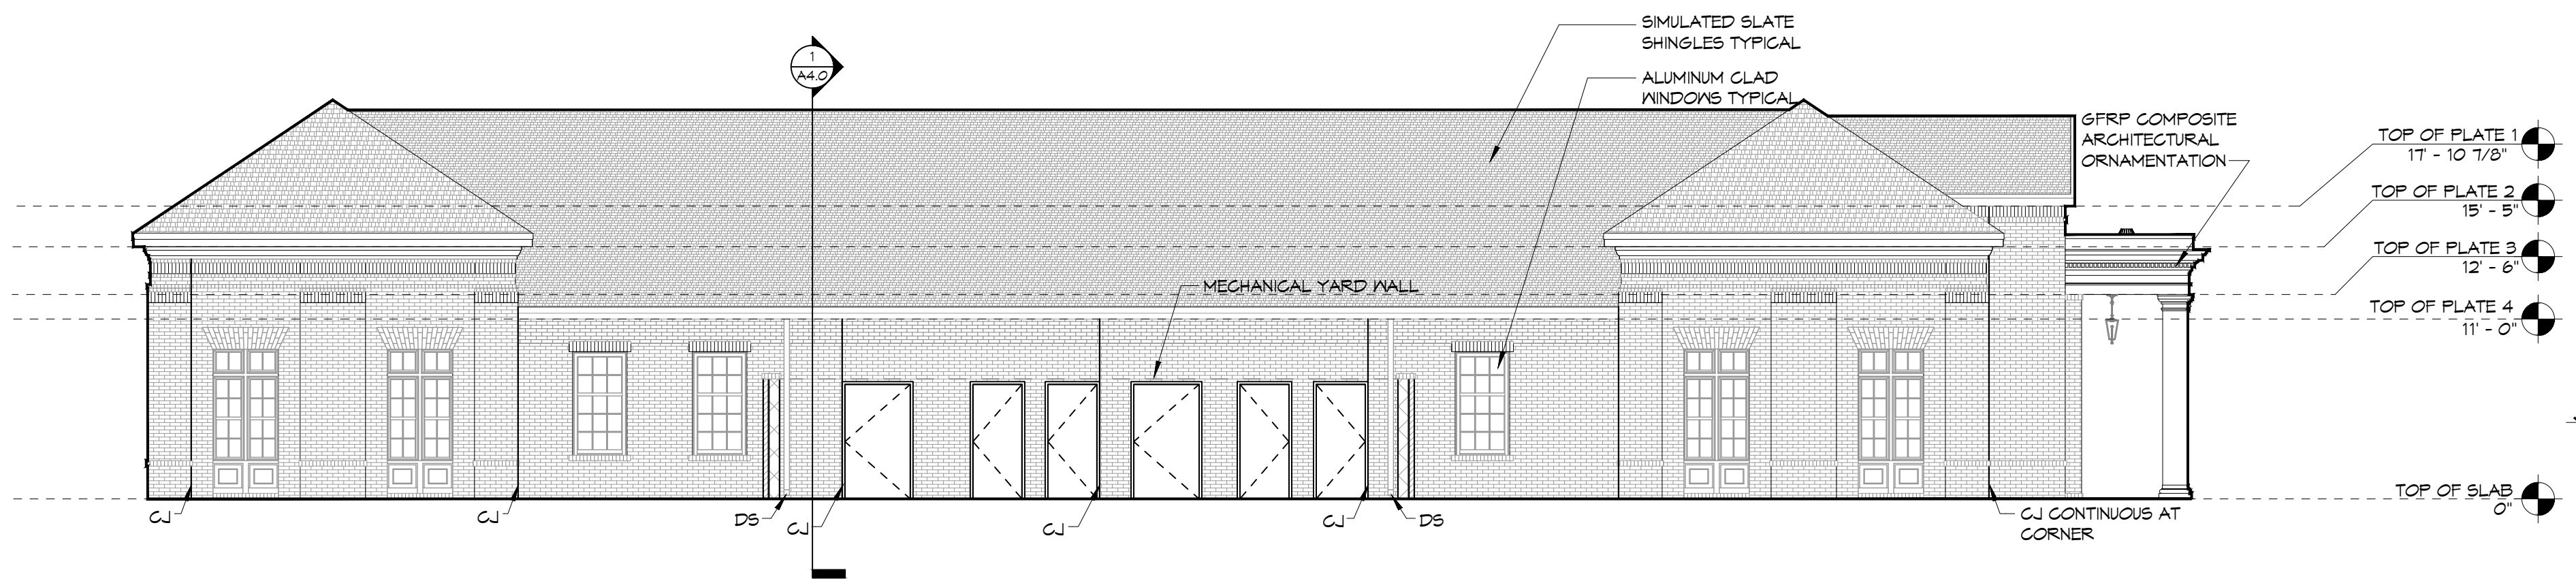

3 LEFT ELEVATION
SCALE: 1/8"=1'-0"

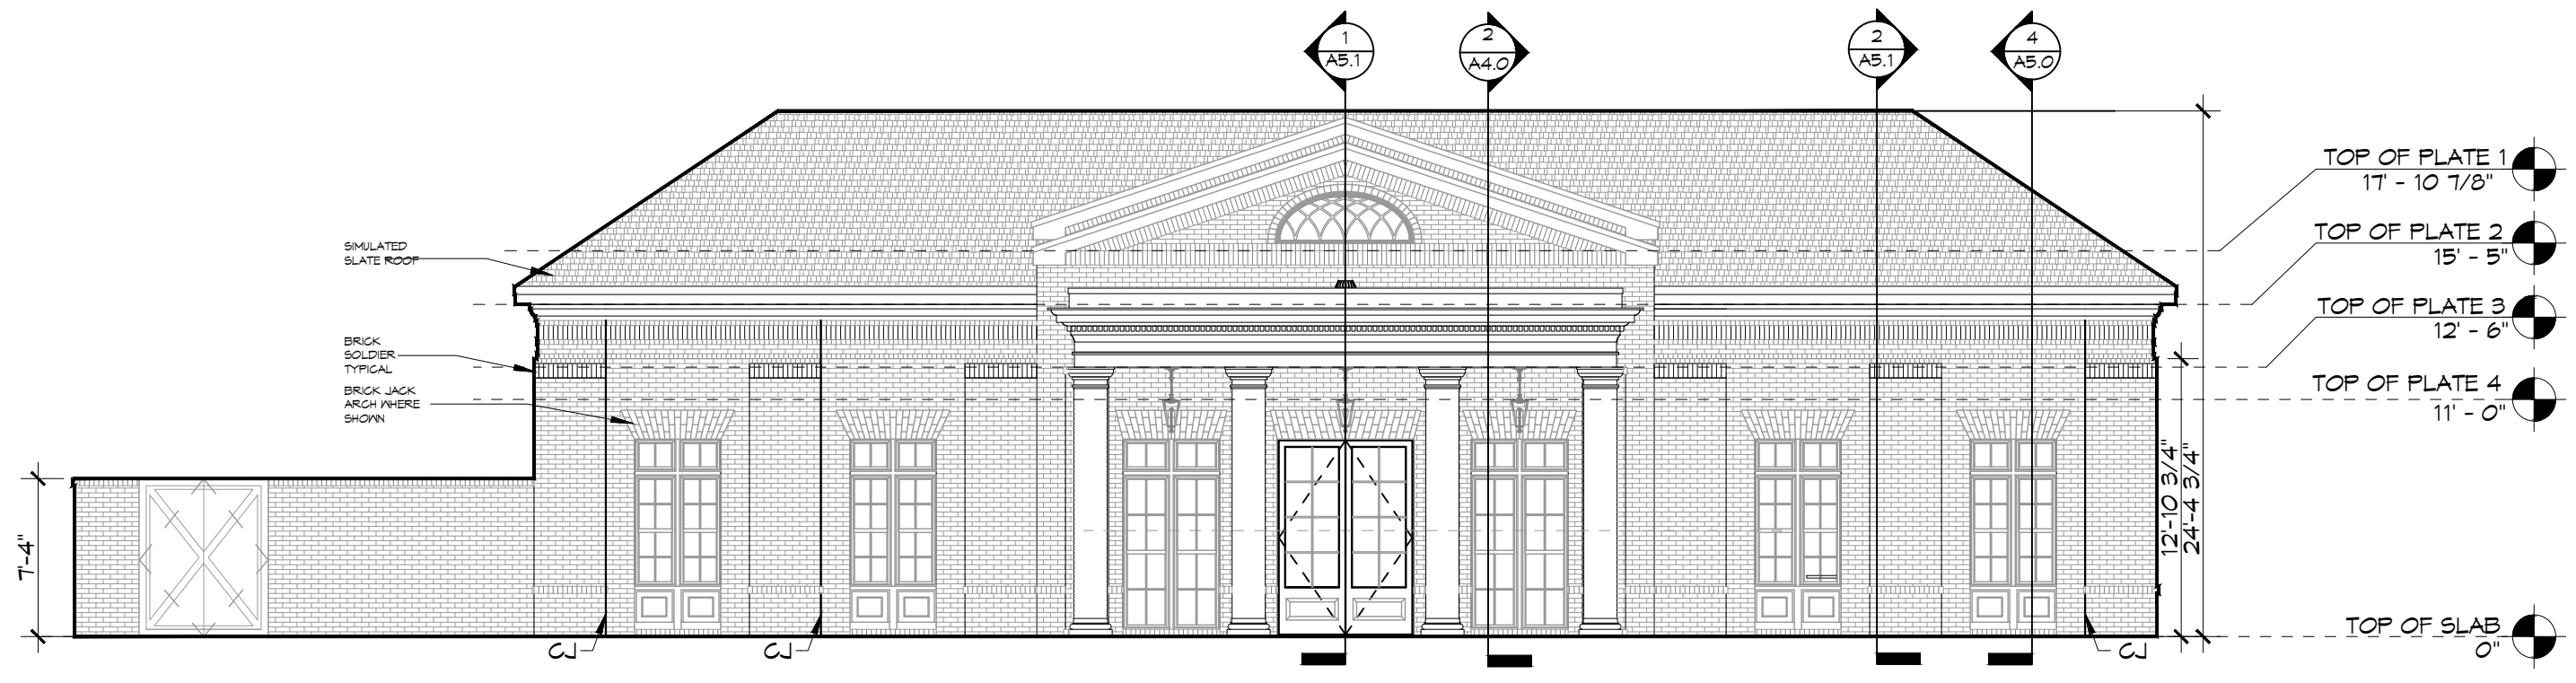

4 FRONT ELEVATION
SCALE: 1/8"=1'-0"

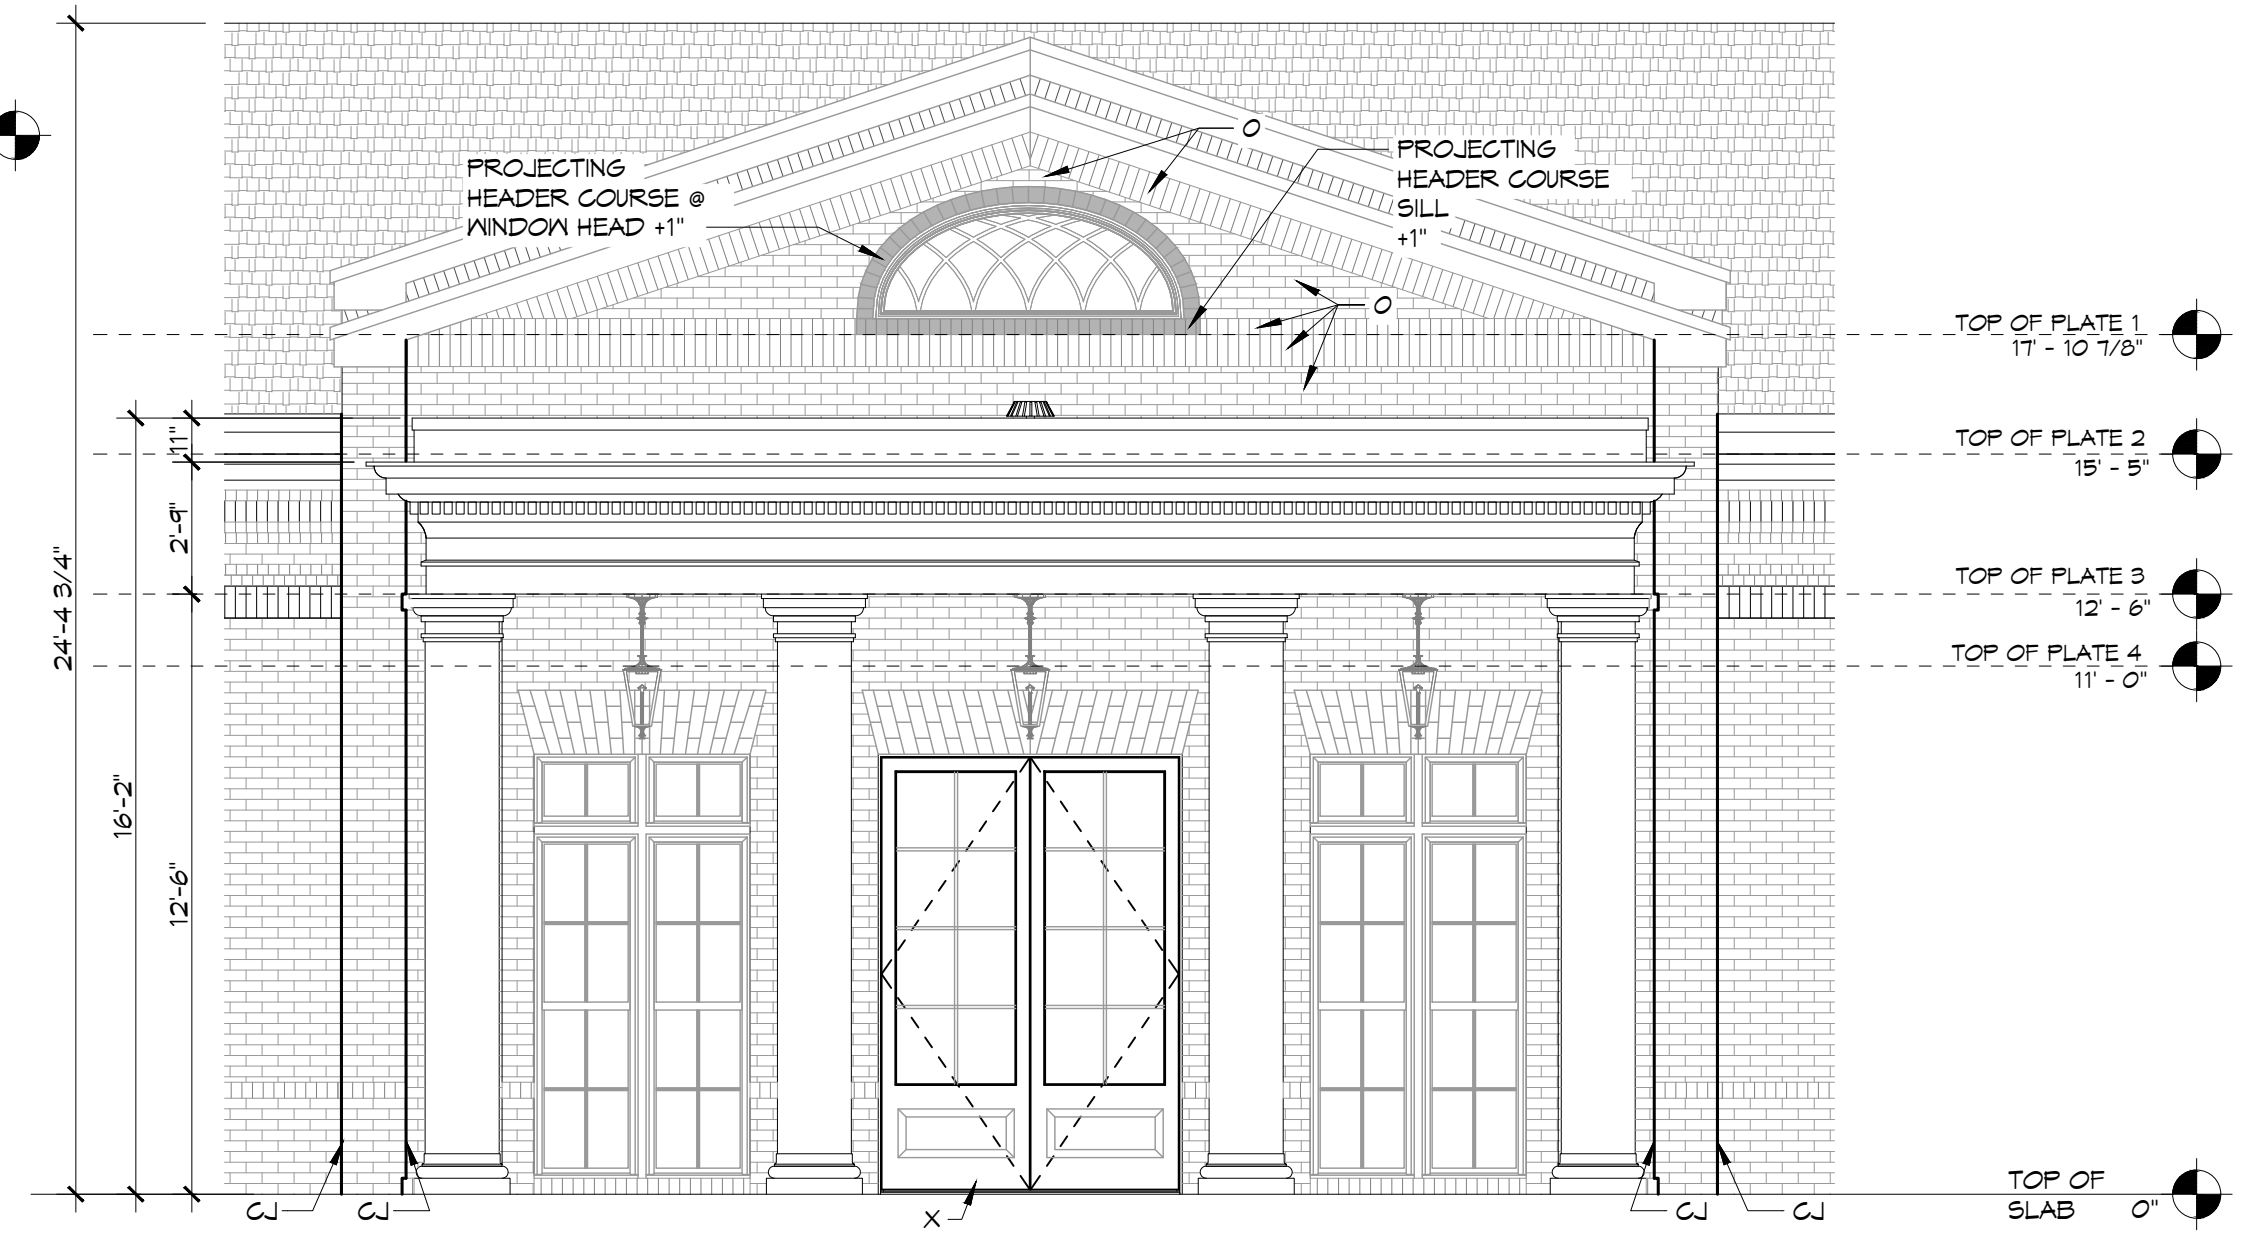

5 ENLARGED FRONT ELEVATION
SCALE: 3/8"=1'-0"

DAMMON
ENGINEERING, INC.
 LOUISIANA & MISSISSIPPI
 Chief Engineer: Brian Misch, PE
 554 Old Spanish Trail
 Slidell, LA 70458
 www.dammonengineering.com
 info@dammonengineering.com
 PH: 985.649.8832

REVISIONS	DATE
# DESCRIPTION	

SEAL:

NEW MEDICAL OFFICE
 DIANA OAK HARBOR REAL ESTATE
 LLC
 540 OAK HARBOR BLVD
 SLIDELL, LA 70458
 JOB No: 2513 DATE: 05-16-2025
 DRAWN BY: CKD CHECKED BY: JMS

SHEET TITLE:
EXTERIOR ELEVATIONS

DRAWING NUMBER:

A3.0