


PLT: MWD - 11/14/2025 10:53:10 - Job: 2510 - Material Storage Yard/Jubular USA - 100% - 11/14/2025 10:53:10

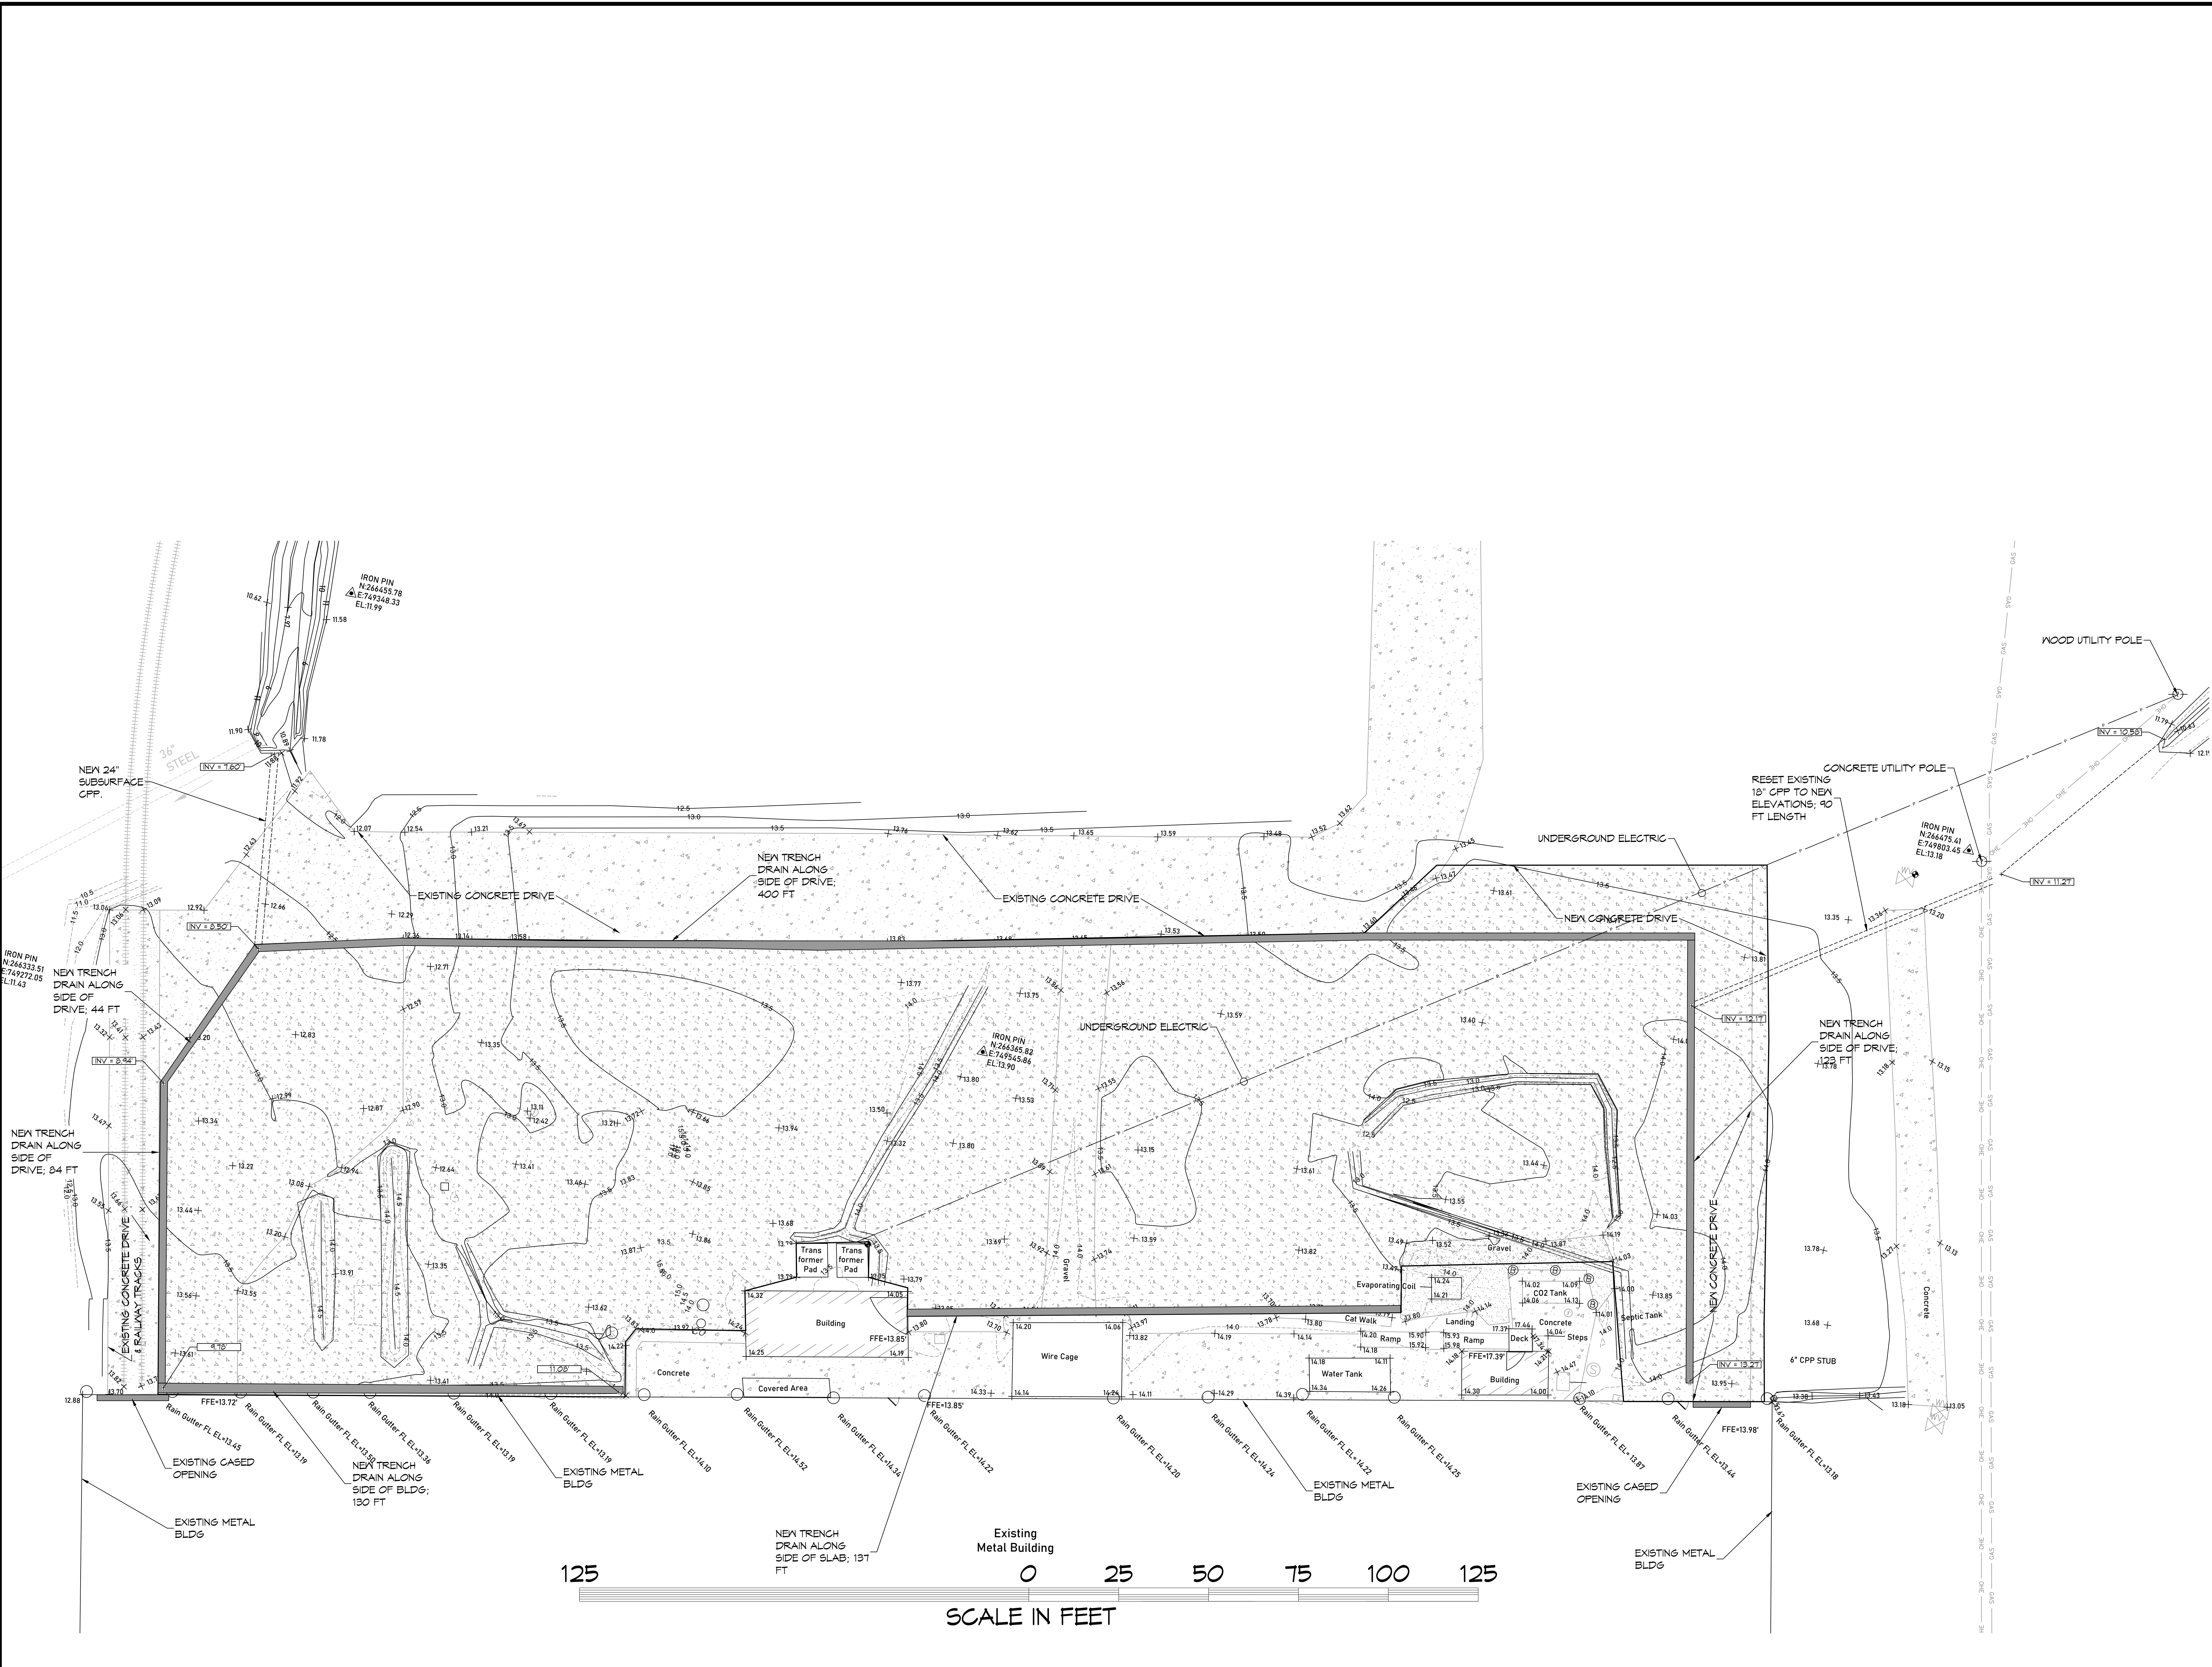

**DAMMON ENGINEERING, INC.**  
 627 Old Spanish Trail, Suite 111, Slidell, LA 70568  
 (985) 639-5832  
 www.dammonengineering.com  
 info@dammoneng.com

Civil Engineer: Brian Witsch, PE  
 Surveyor: Scott Witsch, PE  
 Slidell, LA 70568

#	DESCRIPTION	DATE

SEAL: \_\_\_\_\_  
 \_\_\_\_\_  
 \_\_\_\_\_

MATERIAL STORAGE YARD  
**JUBULAR USA**

SHEET TITLE:  
 SITE PLAN

DRAWING NUMBER:  
**C101**

SHEET No: 1 of 1