



14 NEW WAREHOUSE FRONT ELEVATION
SCALE: 1/4"=1'-0"

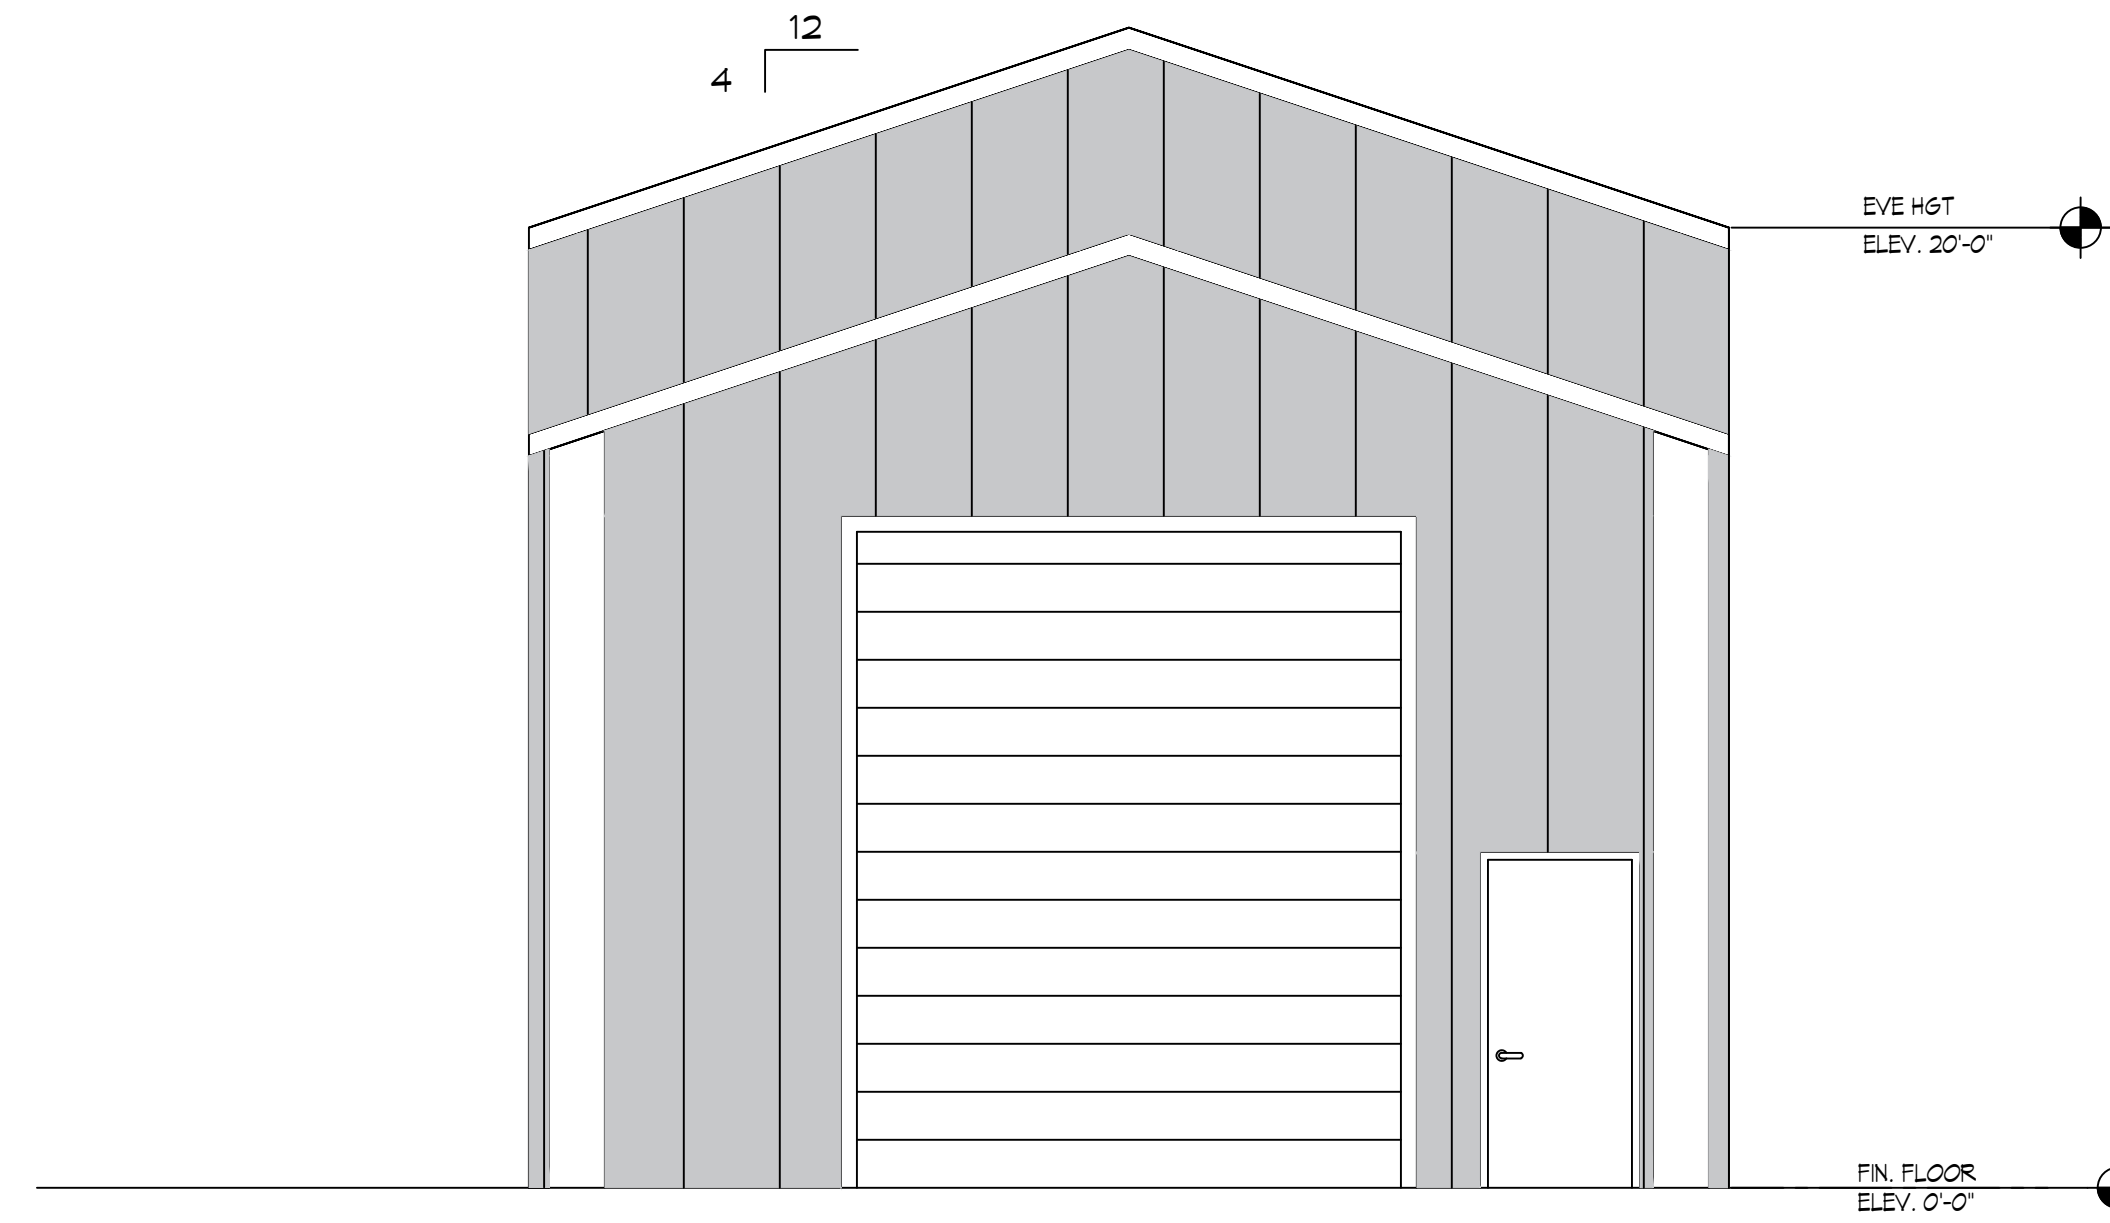

15 NEW WAREHOUSE REAR ELEVATION
SCALE: 1/4"=1'-0"



16 NEW WAREHOUSE RIGHT SIDE ELEVATION
SCALE: 1/4"=1'-0"

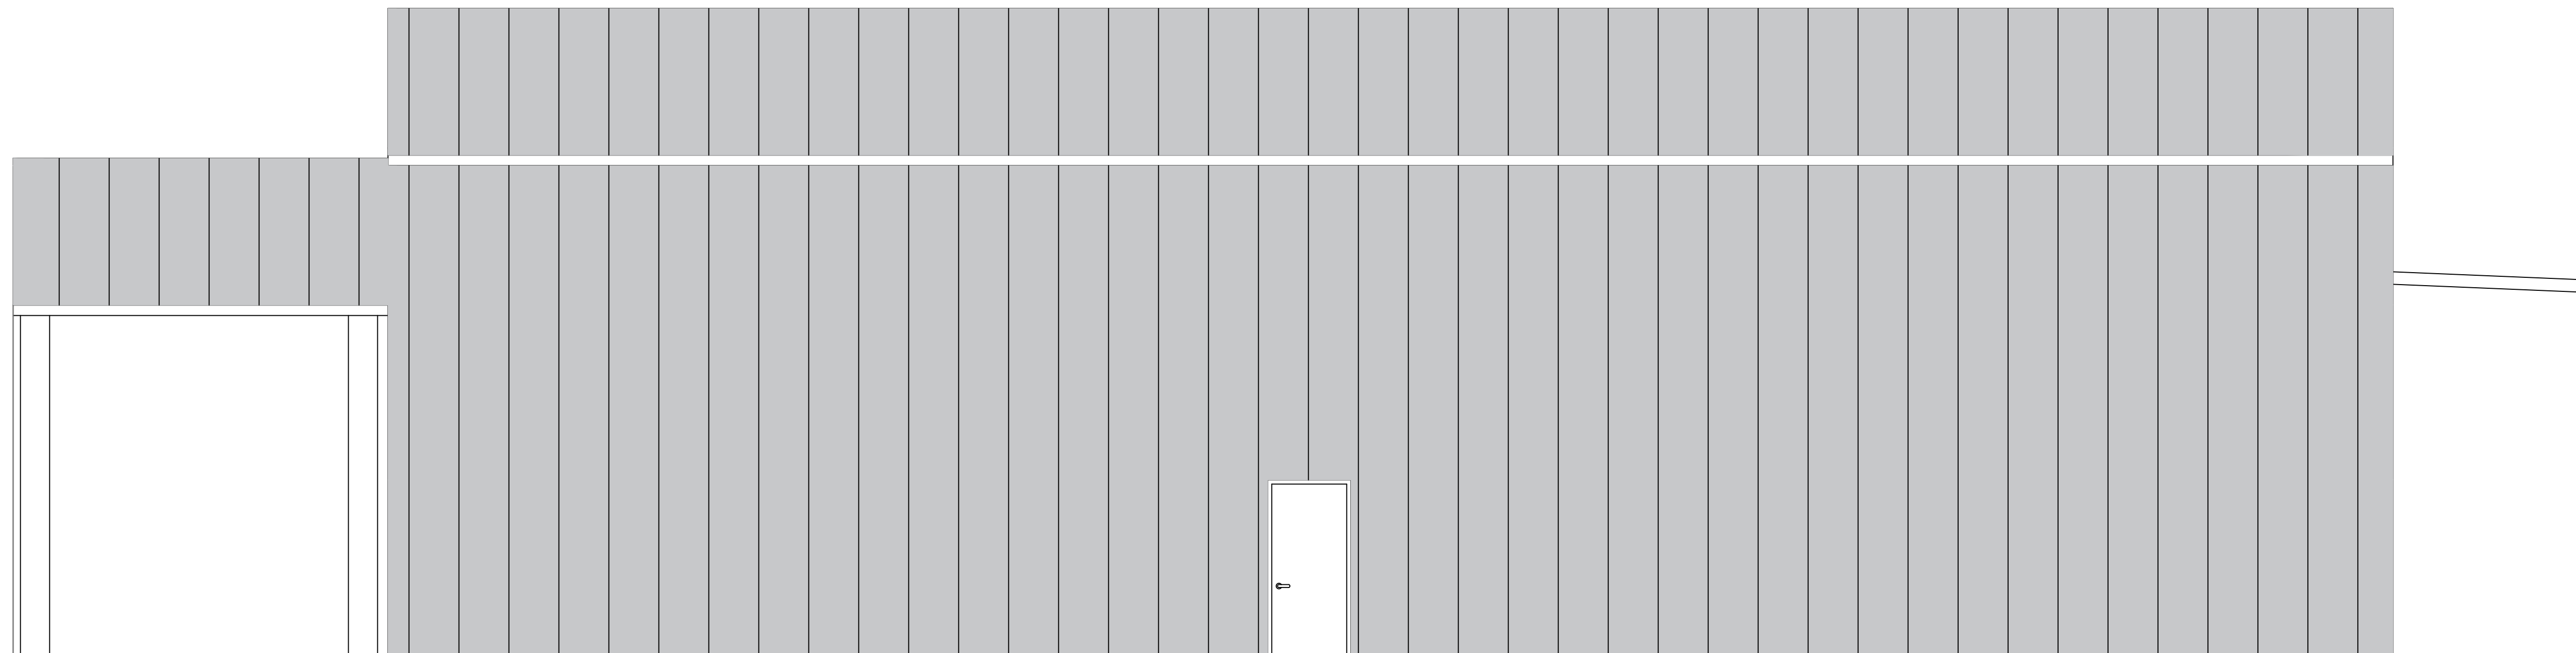

17 NEW WAREHOUSE LEFT SIDE ELEVATION
SCALE: 1/4"=1'-0"

DAMMON
ENGINEERING, INC.
LOUISIANA & MISSISSIPPI
www.dammonengineering.com
info@dammonengineering.com
PH: 985.649.5832
Chief Engineer: Brian Mistich, PE
554 Old Spanish Trail
Stellat, LA 70458

#	DESCRIPTION	DATE



NEW WAREHOUSES
J & Y INVESTMENTS LLC
428 SOUTH STREET
SULPELL, LA 70460
JOB No: 2449 | DATE: 09-21-2025
DRAWN BY: CKD | CHECKED BY: JMS

SHEET TITLE:
NEW WAREHOUSE
EXTERIOR ELEVATIONS

DRAWING NUMBER:

A103