


DATE PLOTTED: 04/18/2025 10:52:15 AM PLOTTER: HP DesignJet T1200

INTERSTATE 10
SERVICE ROAD

E. HOWZE
BEACH ROAD

2 PROPOSED EROSION CONTROL PLAN

SCALE: 1" = 40'-0"

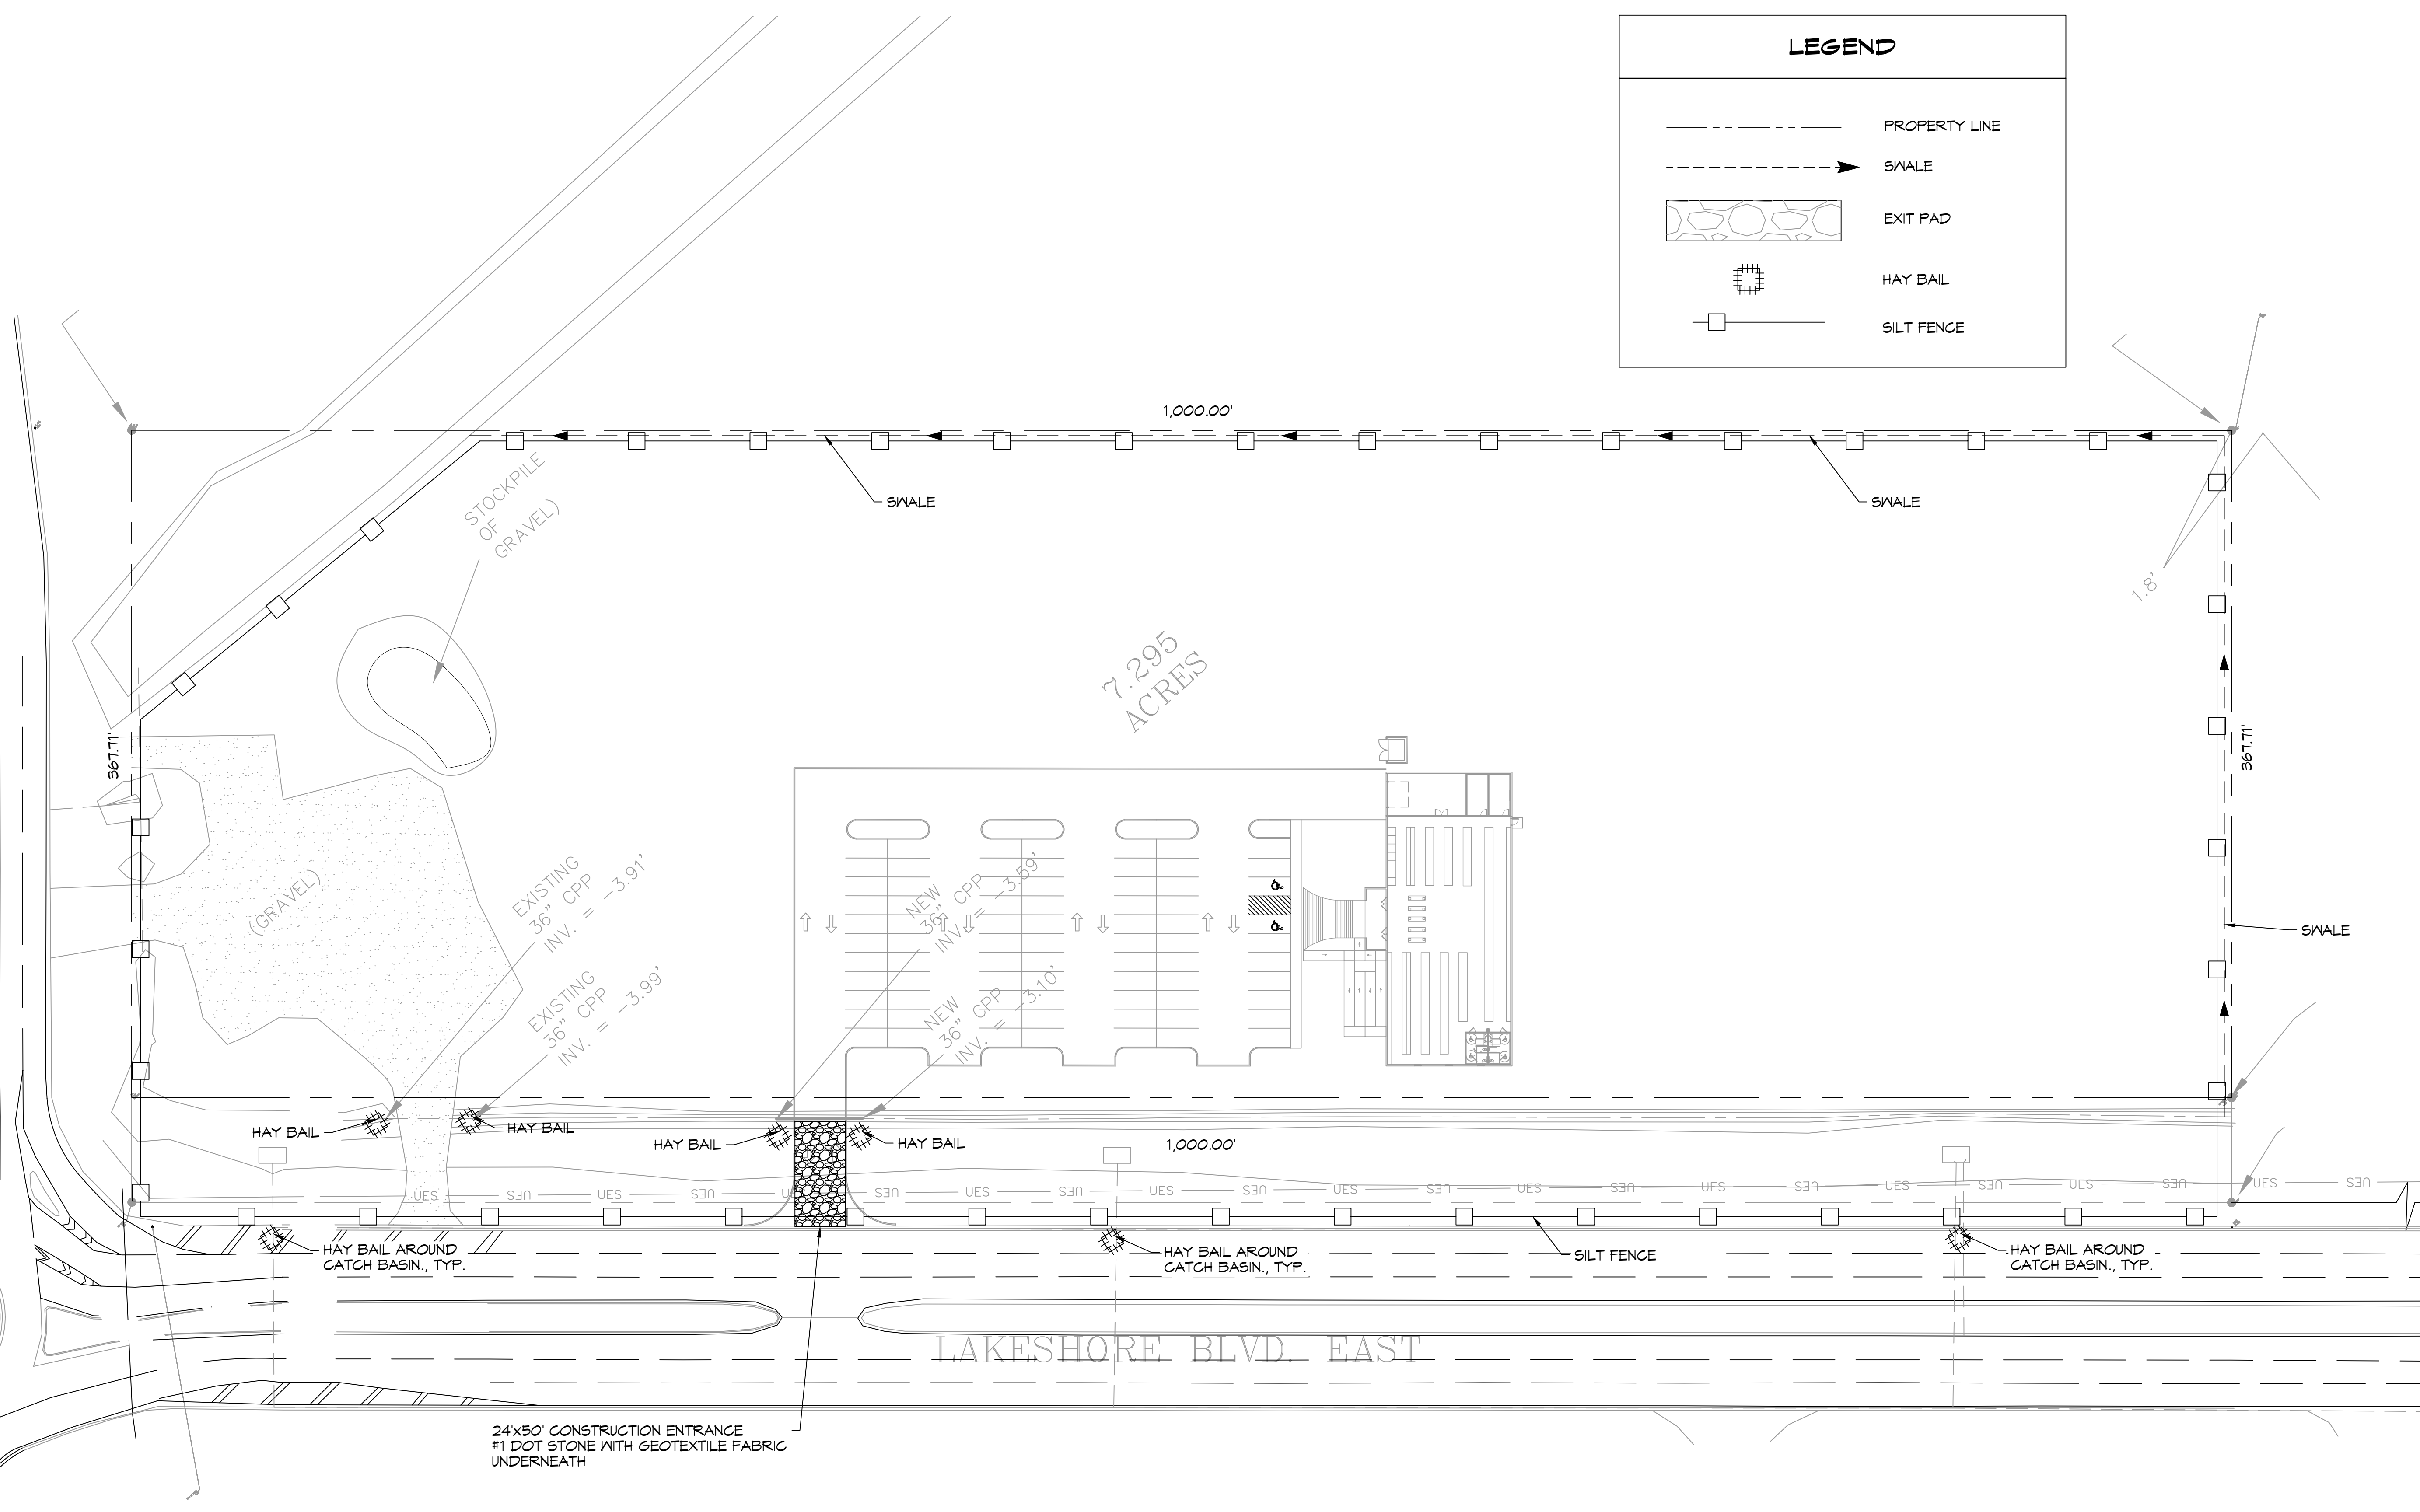

7.295
ACRES

LEGEND

- PROPERTY LINE
- > SWALE
- [Pattern] EXIT PAD
- [Symbol] HAY BAIL
- [Symbol] SILT FENCE

DAMMON ENGINEERING, INC.
LOUISIANA & MISSISSIPPI

Chief Engineer: Brian Witsch, PE
www.dammonengineering.com
info@dammoneng.com
Sulphur, LA 70459
PH: 985.649.5832

#	DESCRIPTION	REVISIONS	DATE
1			



FILL PLAN

LOCO JO FIREWORKS

1284 EAST HOWZE BEACH ROAD
SULPHUR, LA 70452

JOB No.: DATE: 07-18-2025
DRAWN BY: L.P. CHECKED BY: BAW

SHEET TITLE:
PROPOSED EROSION CONTROL PLAN

DRAWING NUMBER:
C102

SHEET No: 3 of 4