




FILE NAME: A:\Projects\Architect\100 - Dammon\100 - Dammon\100 - Dammon\100 - Dammon.dwg PLOT DATE: 2/28/2025 PLOT TIME: 10:42:15 AM

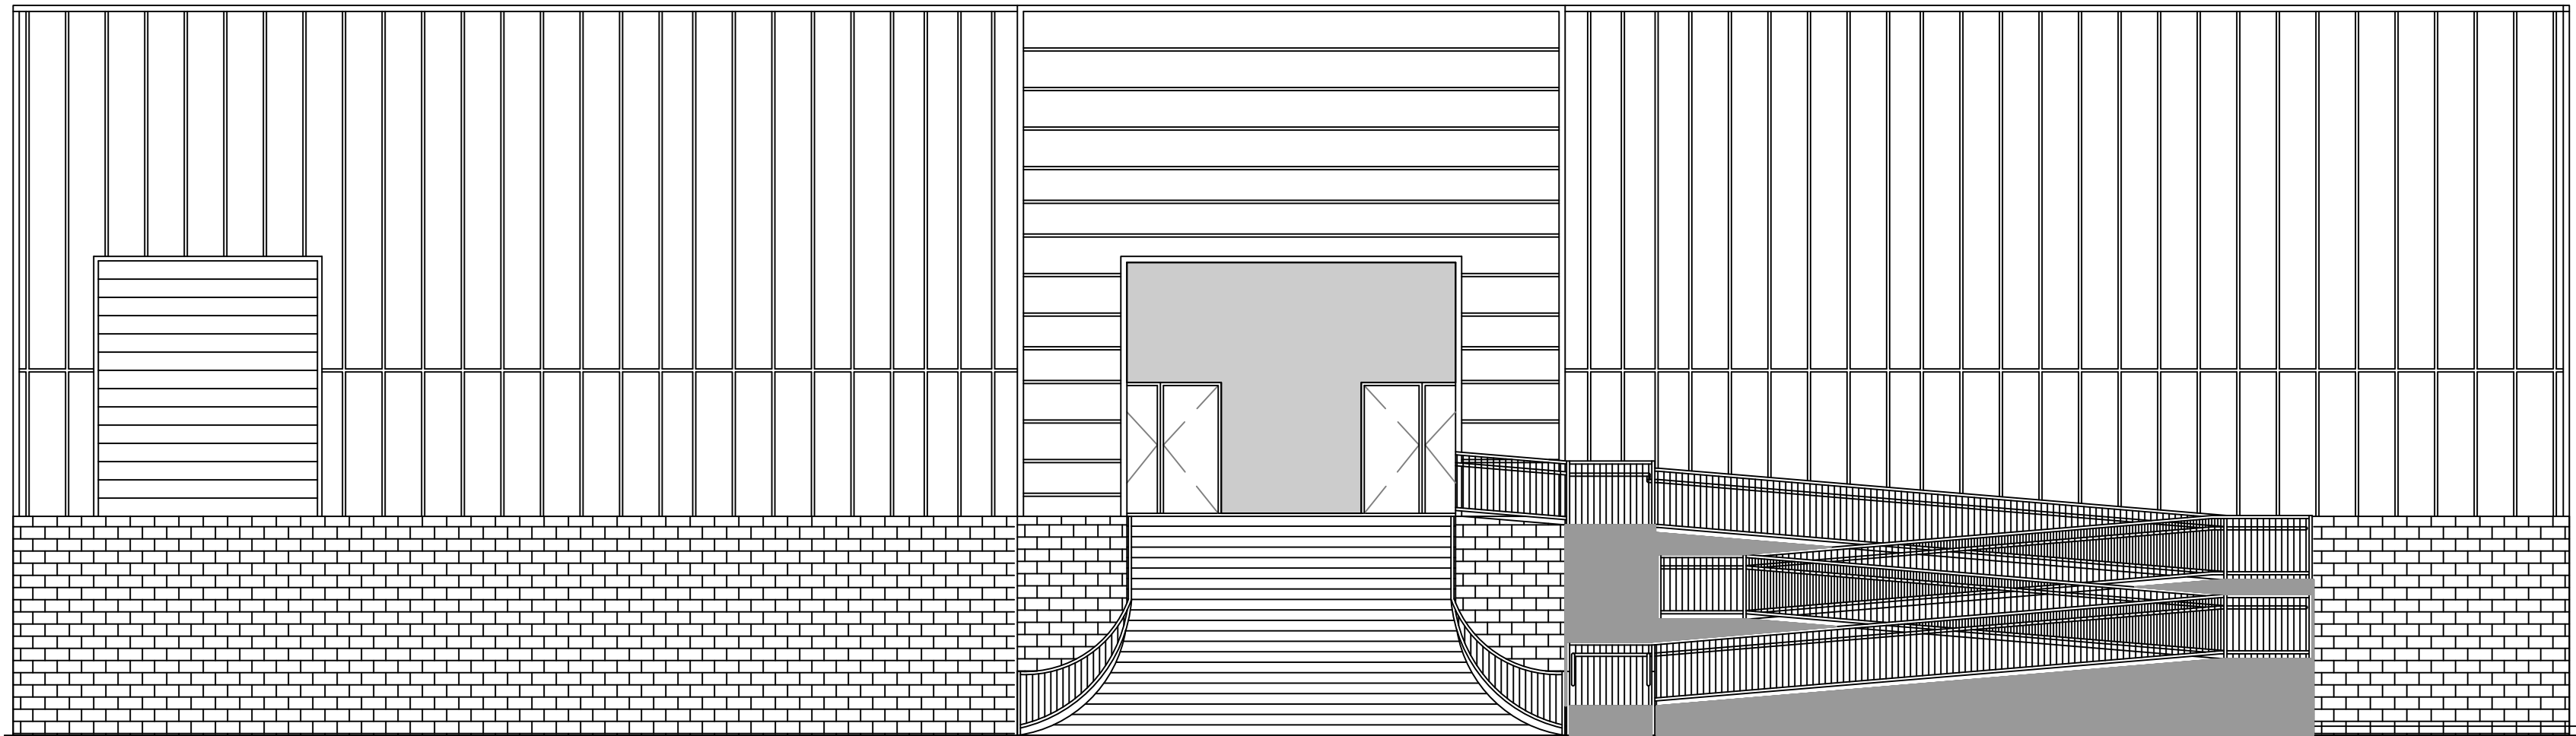


2 FRONT ELEVATION B
SCALE: 1/8" = 1'-0"

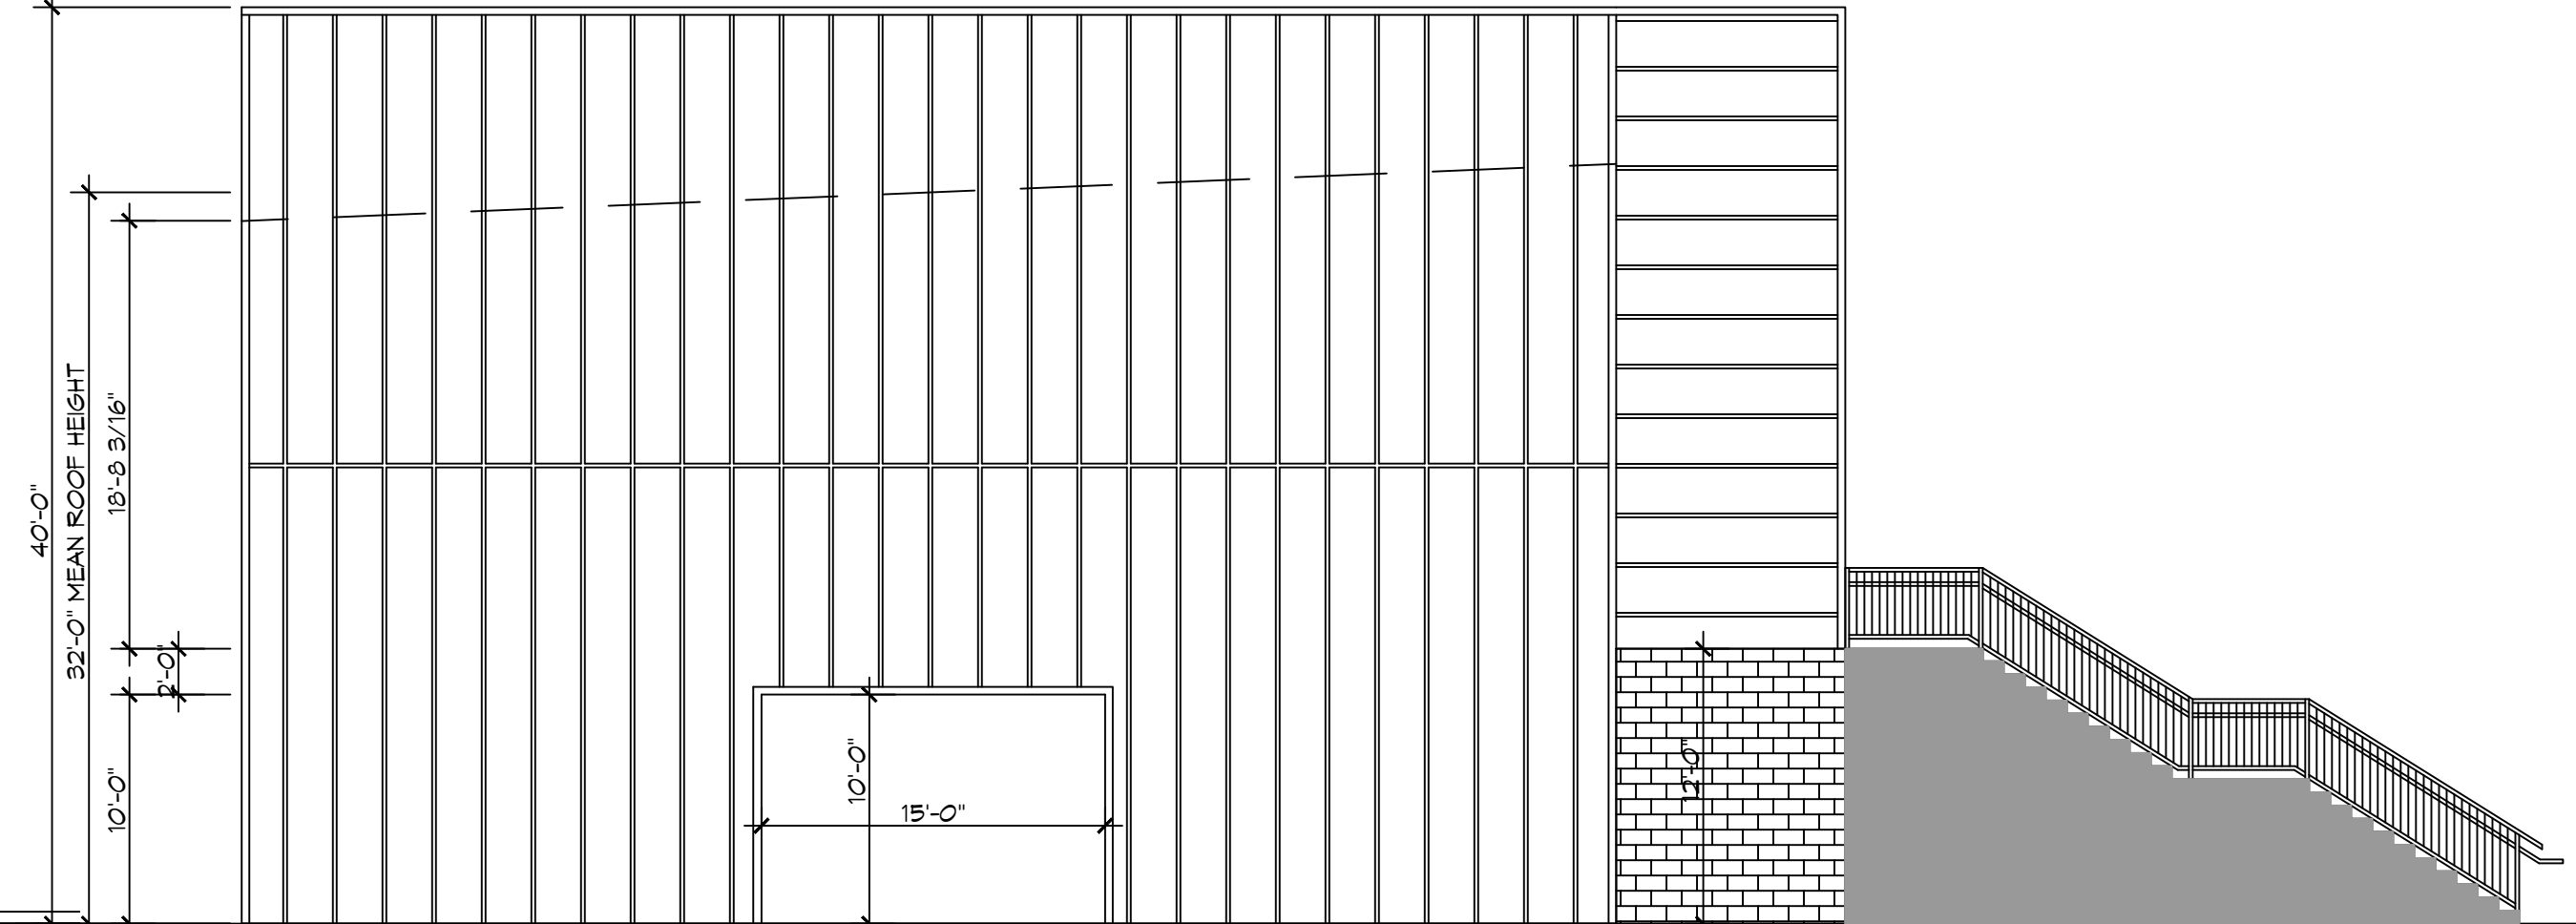

3 LEFT ELEVATION B
SCALE: 1/8" = 1'-0"

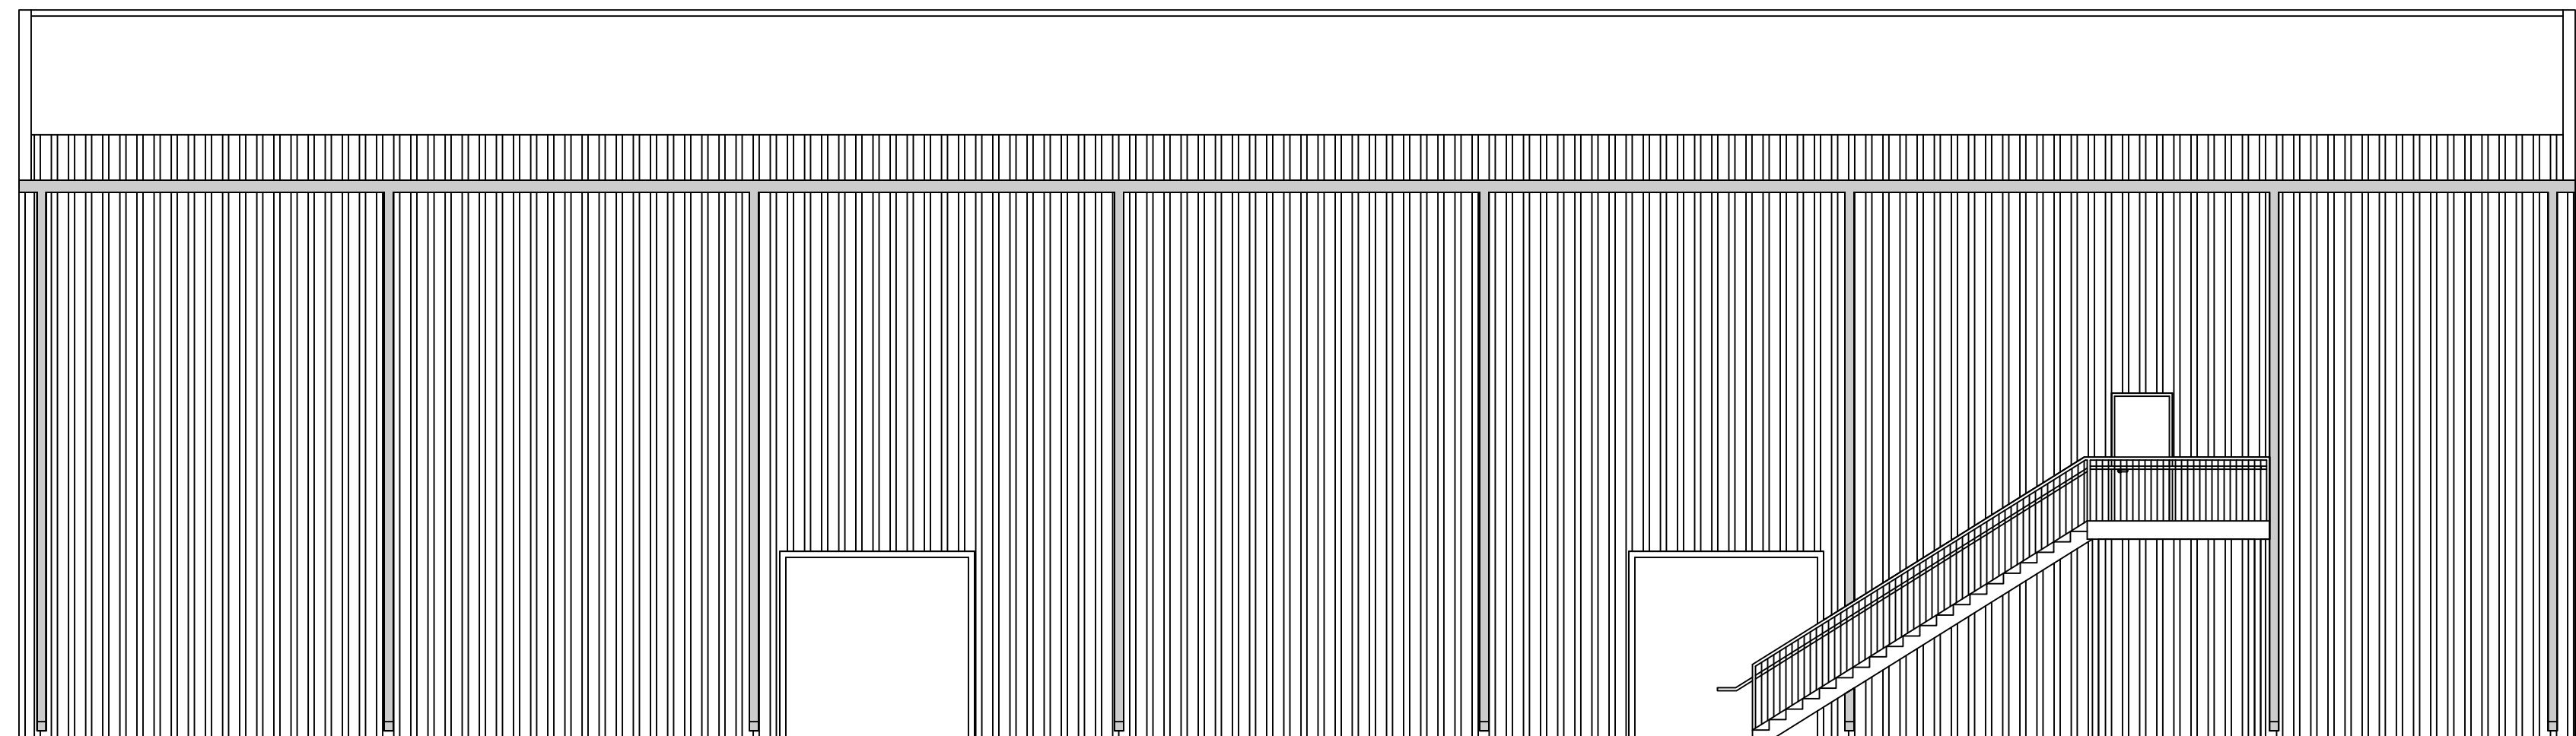

4 REAR ELEVATION C
SCALE: 1/8" = 1'-0"

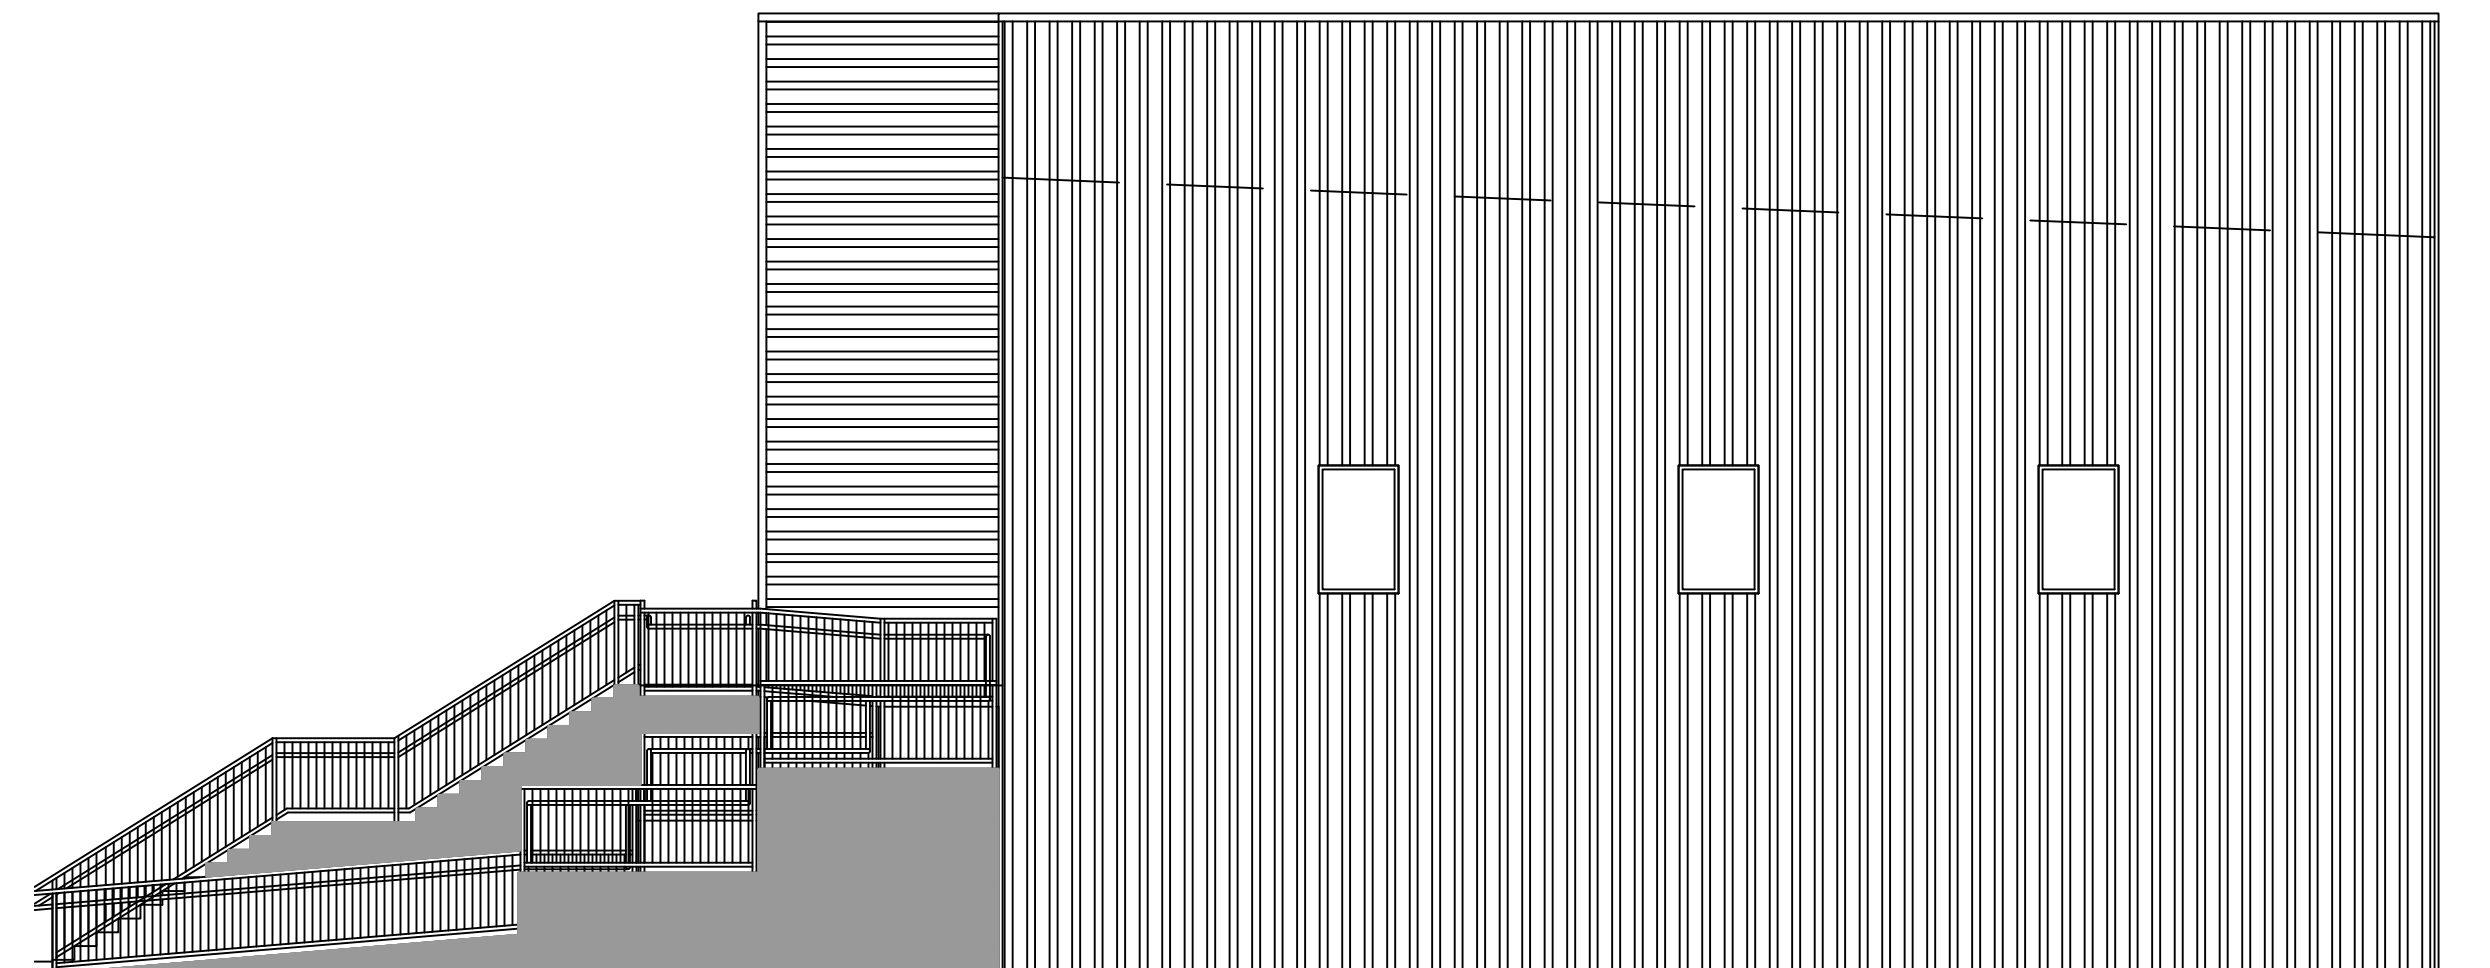

5 RIGHT ELEVATION C
SCALE: 1/8" = 1'-0"

DAMMON
ENGINEERING, INC.
 LOUISIANA & MISSISSIPPI
 Chief Engineer: Brian Misch, PE
 554 Old Spanish Trail
 Slidell, LA 70458
 www.dammonengineering.com
 info@dammonengineering.com
 PH: 985.649.5832

#	DESCRIPTION	DATE

SEAL:

NEW BUILDING
LOCO JO FIREWORKS
 1284 EAST HONZE BEACH ROAD
 SLIDELL, LA 70452
 JOB No: 10-28-2025
 DATE: 10-28-2025
 DRAWN BY: CKD
 CHECKED BY: JMS

SHEET TITLE:
ELEVATIONS

DRAWING NUMBER:
A102