



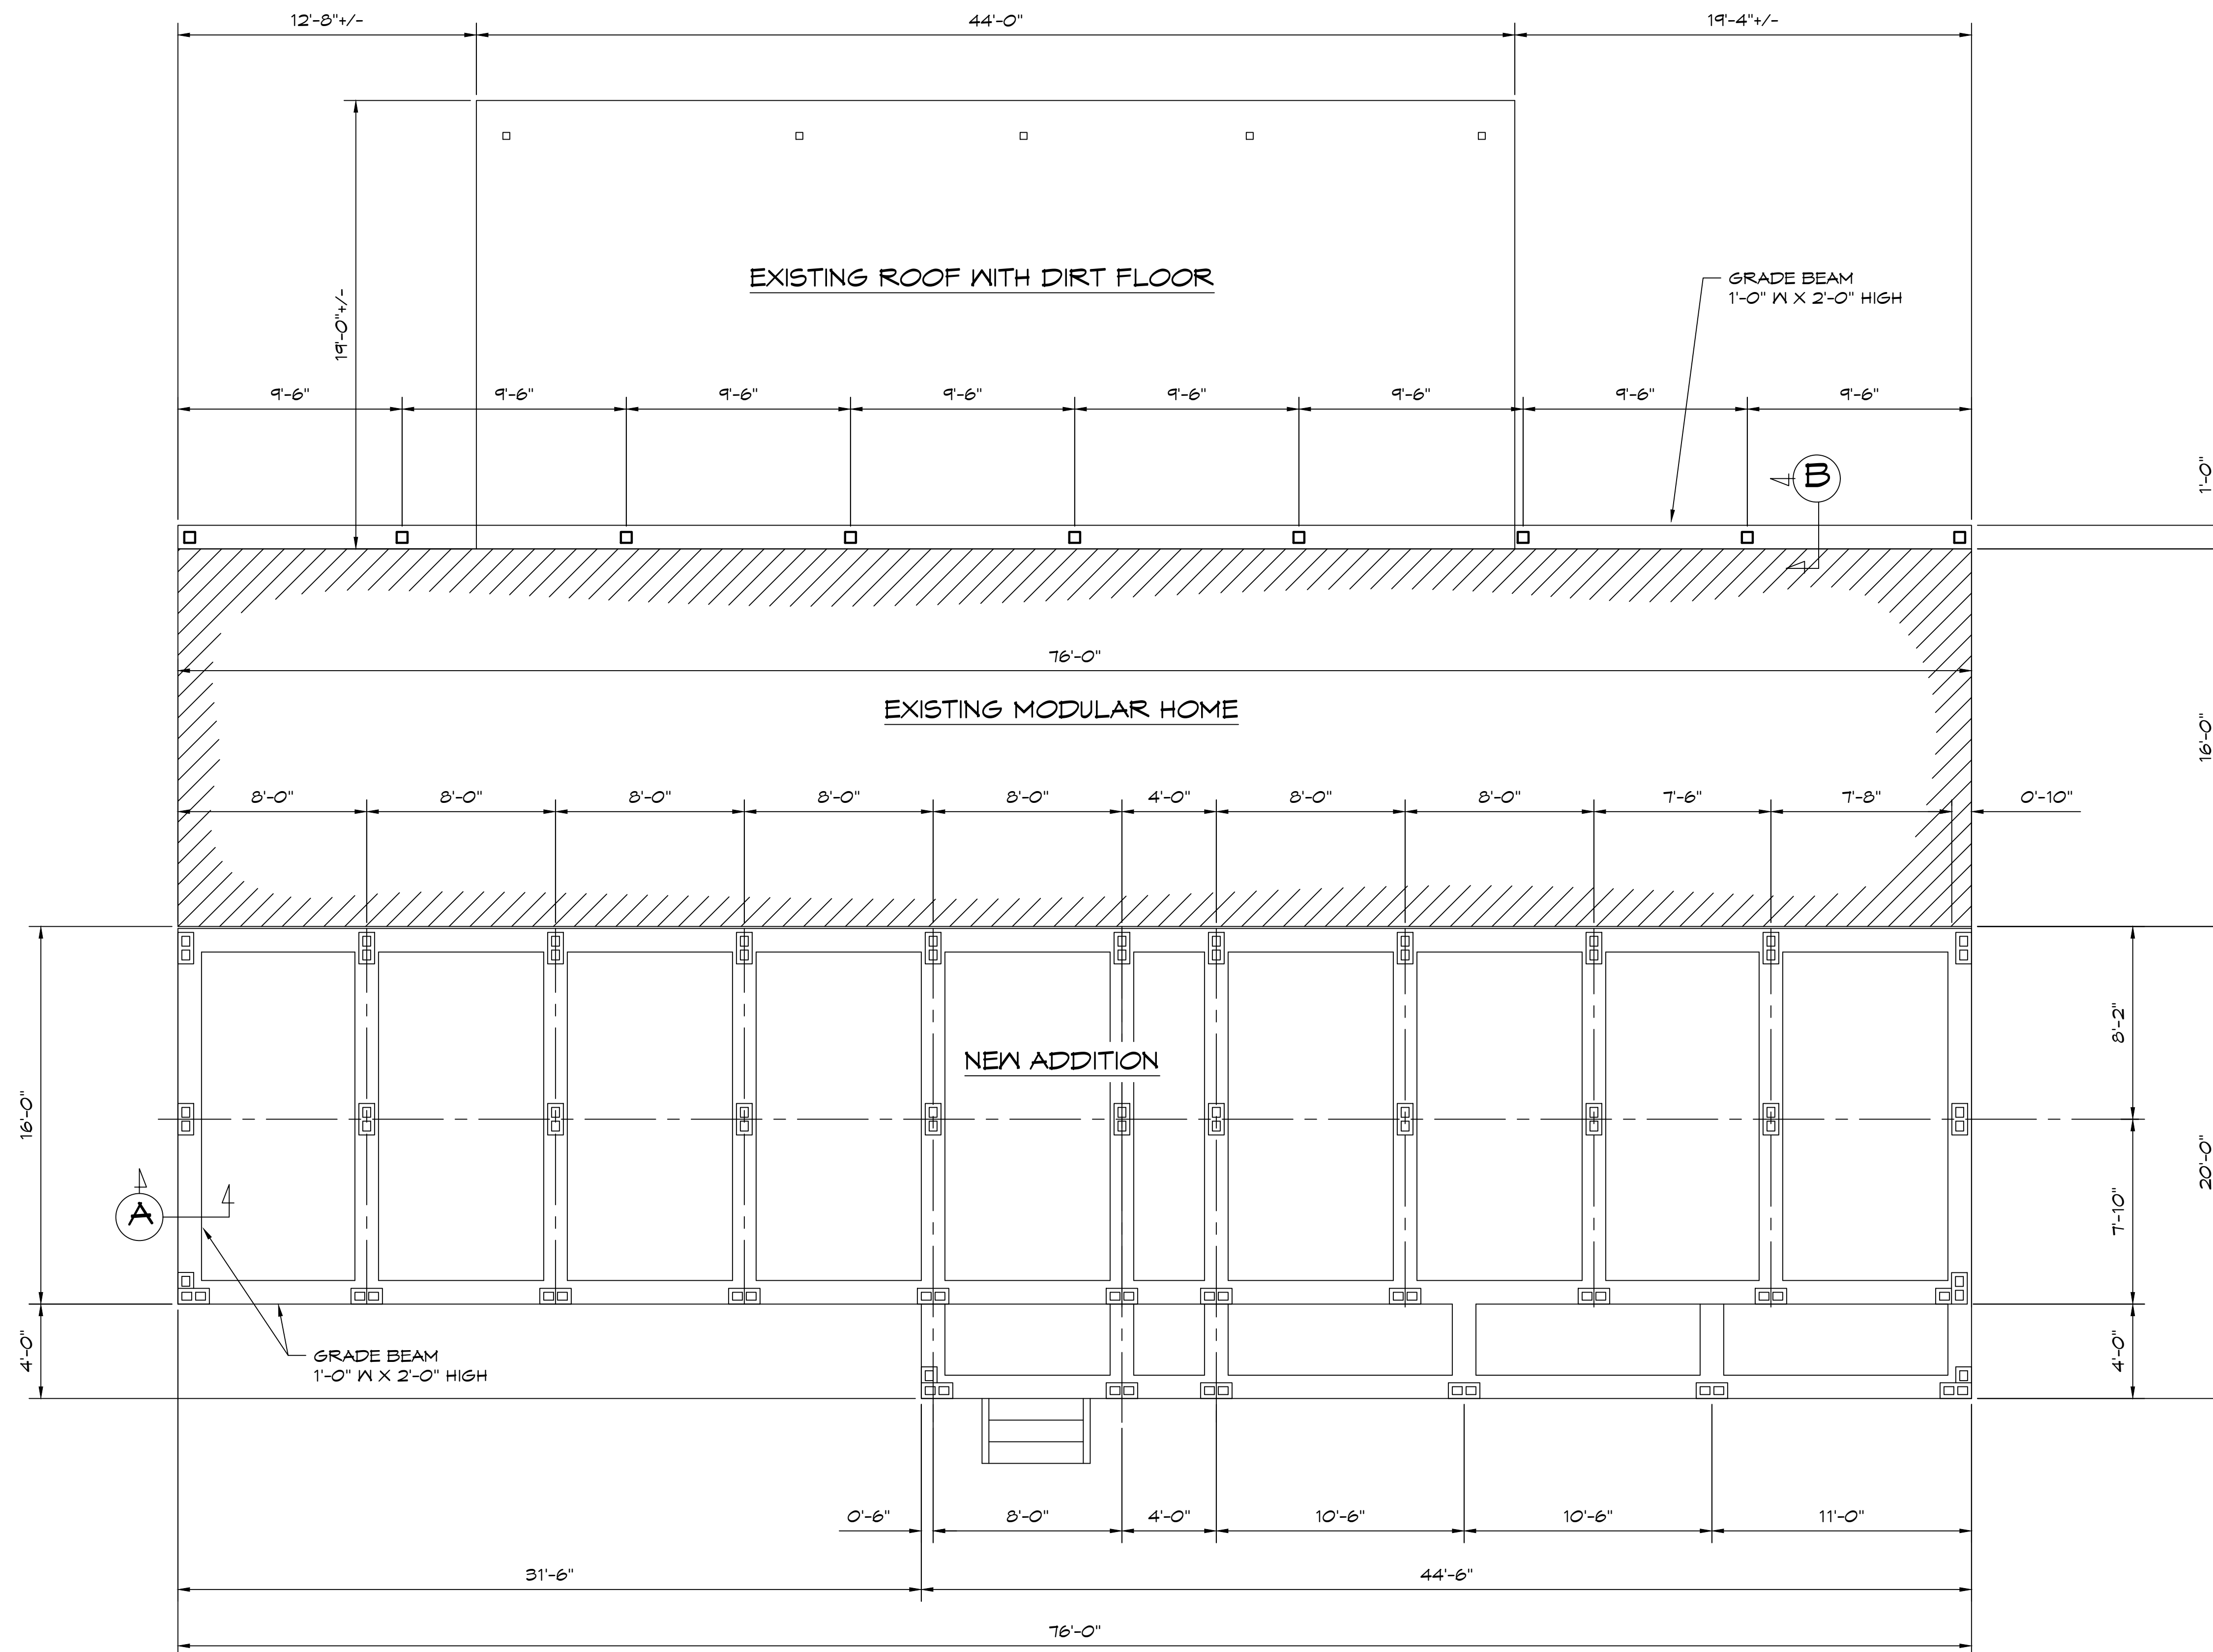


FOUNDATION PLAN
SCALE: 1/4" = 1'-0"

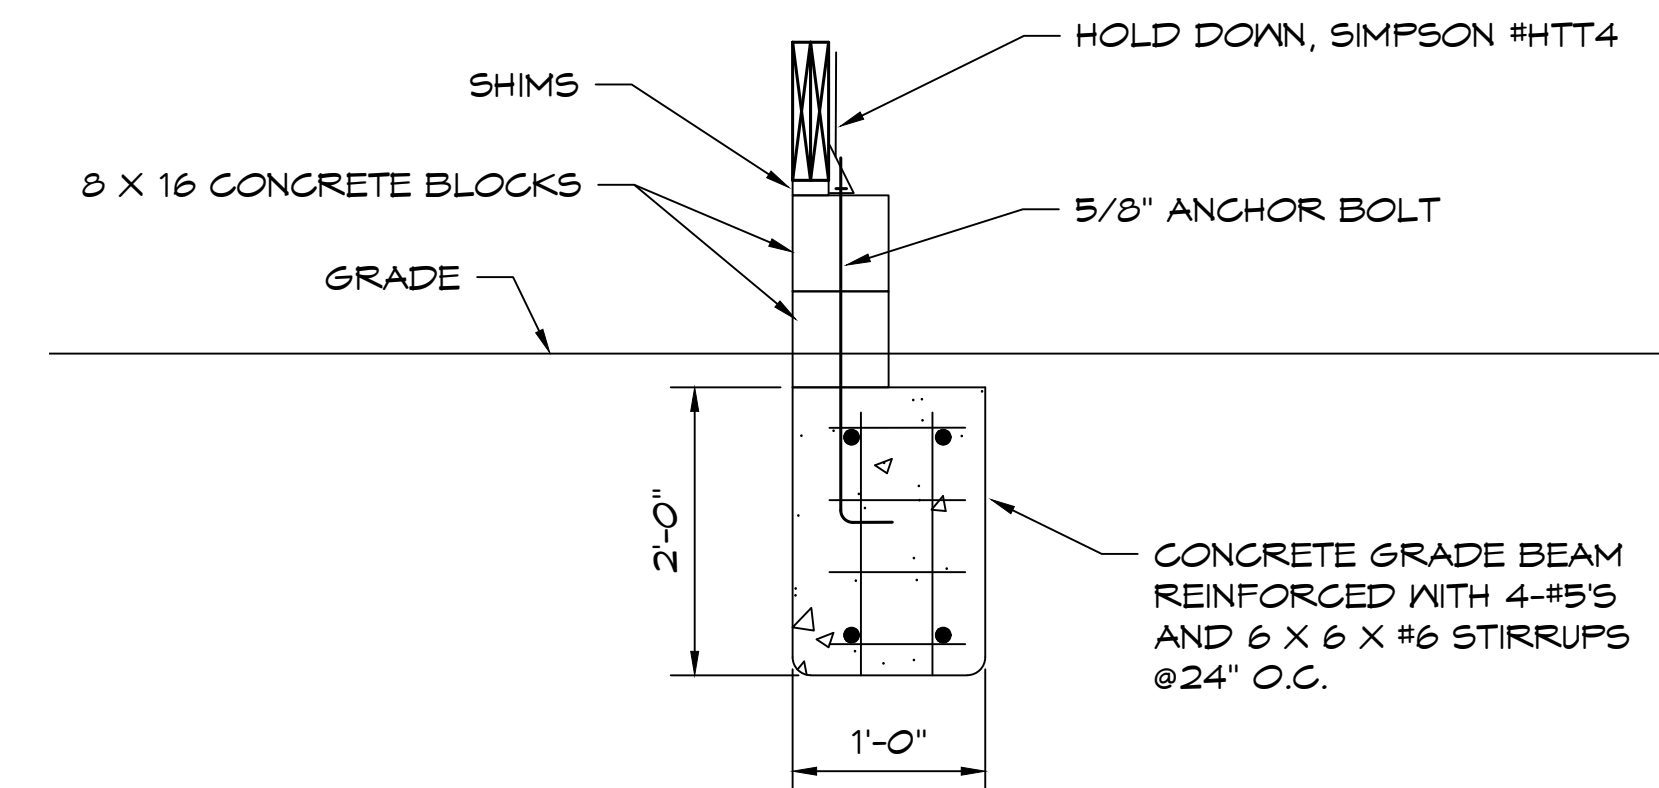


GRADE BEAM WITH HOLD DOWN
SCALE: 3/4" = 1'-0"

A

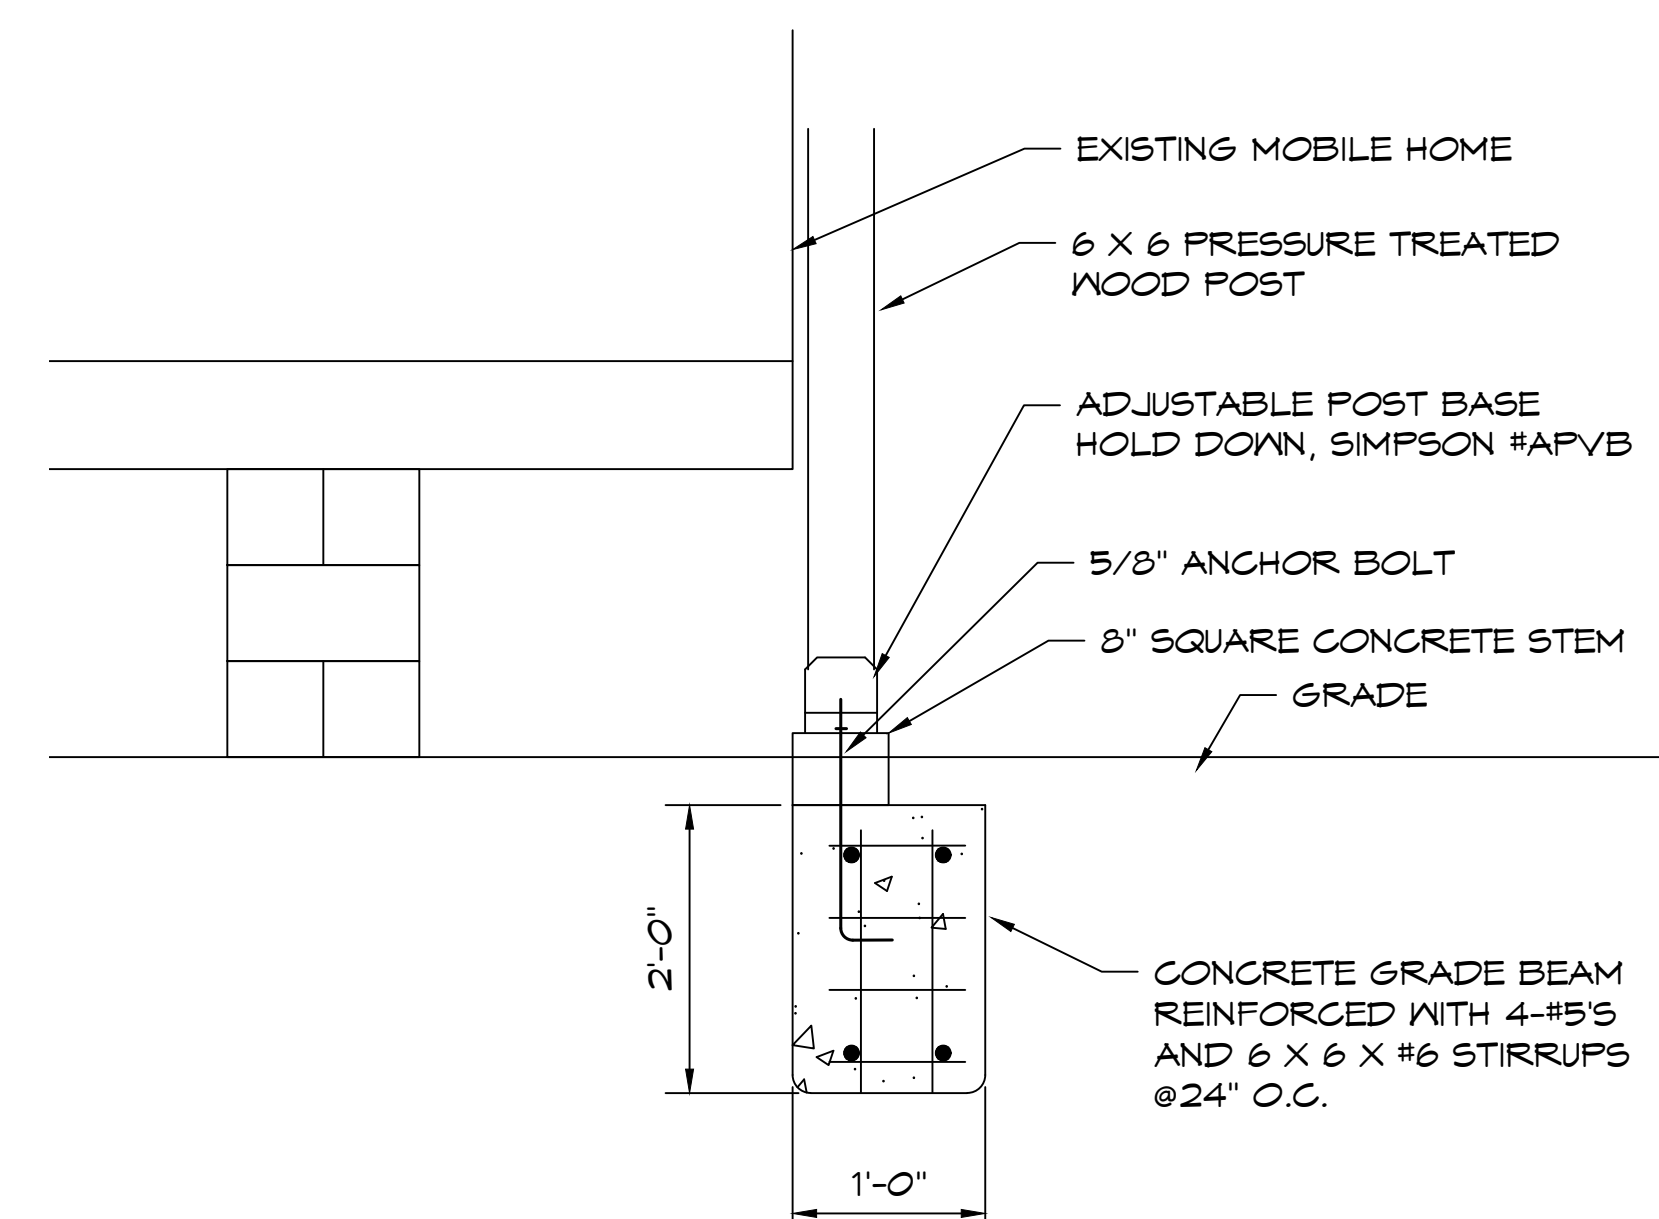

GRADE BEAM POST HOLD DOWN
SCALE: 3/4" = 1'-0"

B

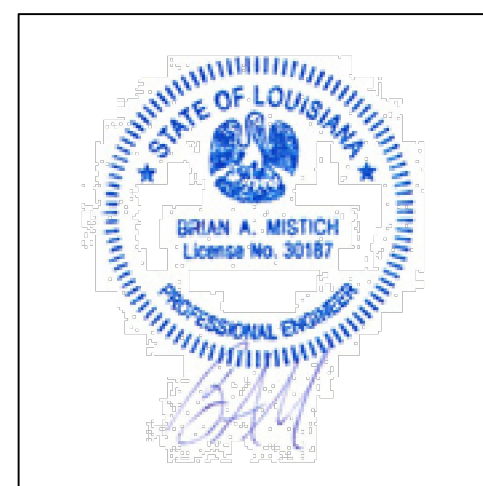

DAMMON
ENGINEERING, INC.
LOUISIANA MISSISSIPPI

A RESIDENCE FOR:
MR. AND MRS. ORELLANA
73365 BIRDIE STREET, ABITA SPRINGS, LA, 70420

SCALE: SHOWN	APPROVED BY:	DRAWN BY:
DATE: 9/20/2025		ANTHONY E. PONCETI

FOUNDATION PLAN AND DETAILS

DRAWING NUMBER:

SHEET
2
9