


FILE NAME: \\s:\projects\2025\20250214\20250214.dwg - Plot Date: 02/25/25 10:00 AM

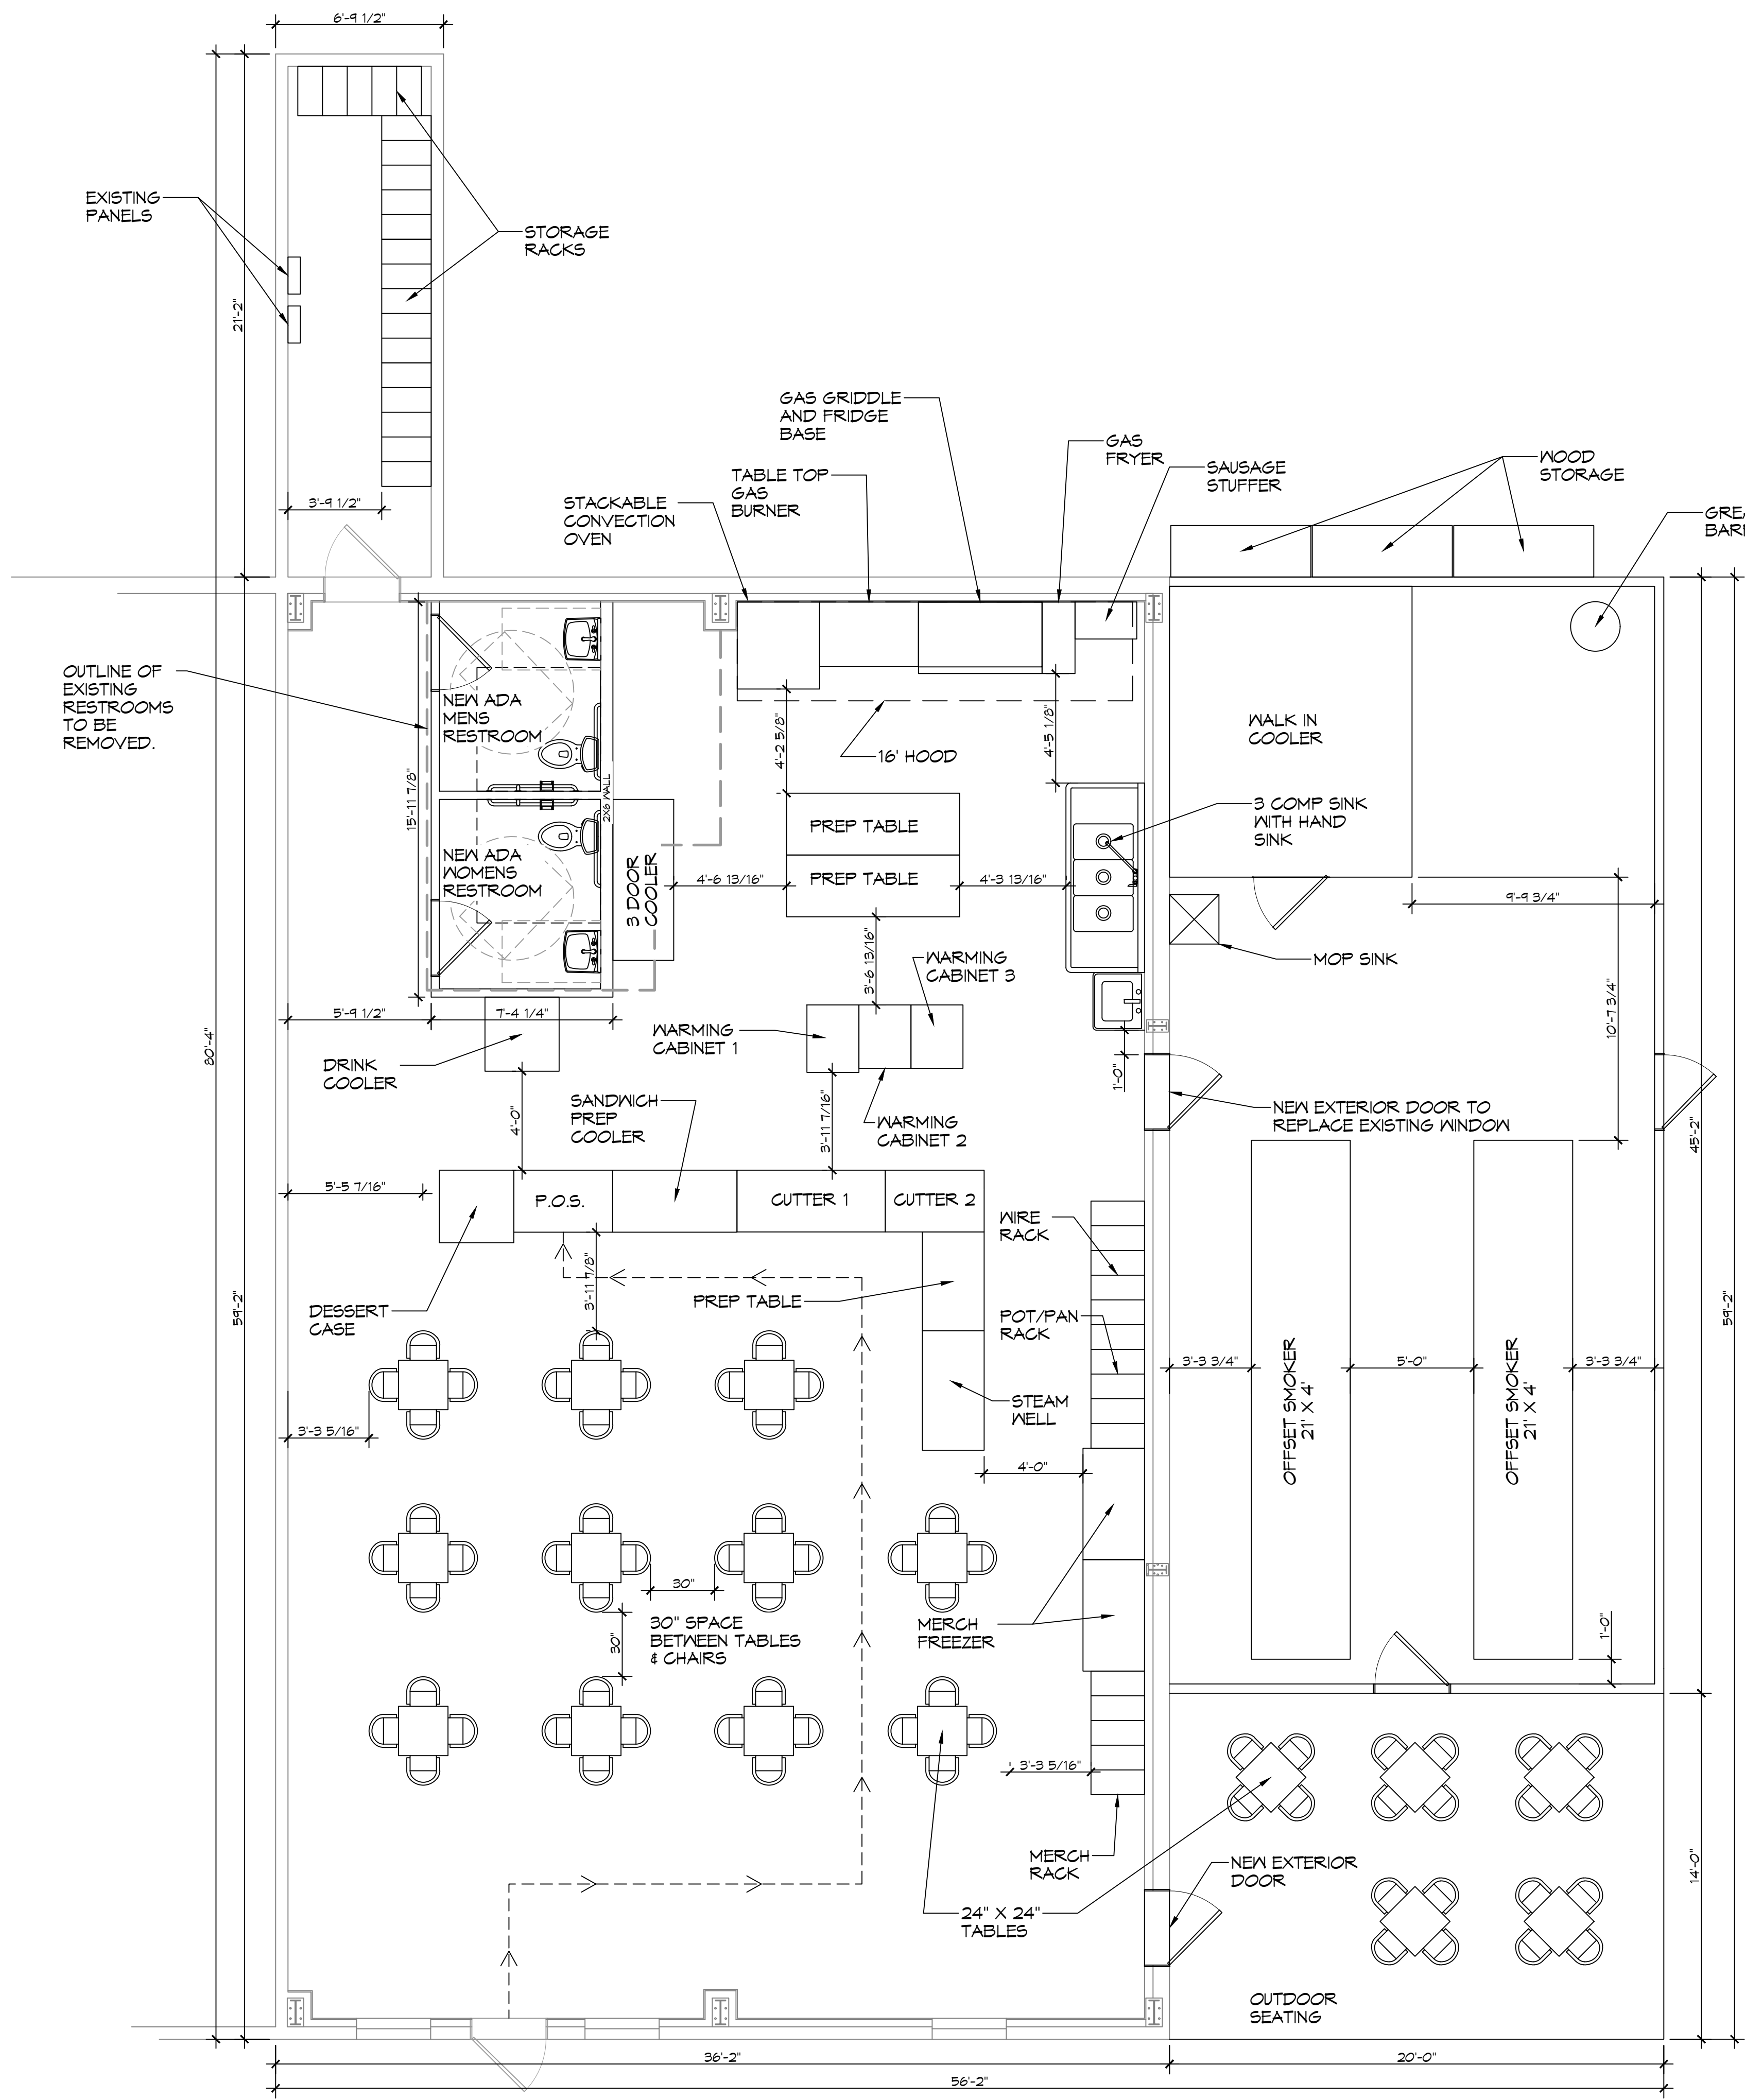

1 PROPOSED FLOOR PLAN
SCALE: 1/4" = 1'-0"

SQUARE FEET

AREA	SQUARE FEET
OUTSIDE DINING	280
OUTSIDE KITCHEN	403
STORAGE CLOSET	120
INSIDE KITCHEN	503
INSIDE DINING	466
TOTAL FOOTPRINT	3,467

DAMMON ENGINEERING, INC.
LOUISIANA & MISSISSIPPI
Chief Engineer: Brian Misch, PE
554 Old Spanish Trail
Slidell, LA 70458
www.dammonengineering.com
info@dammonengineering.com
PH: 985-649-5832

#	DESCRIPTION	DATE
1	CHANGED TO NON RATED WALL	02-25-25

SEAL:

RESTAURANT
GONZOS SMOKEHOUSE & BBQ
13949 RIVER RD
LULING, LA 70070
JOB No: 2025 DATE: 02/14/2025
DRAWN BY: TNT CHECKED BY: JMS

SHEET TITLE:
PROPOSED FLOOR PLAN

DRAWING NUMBER:

A101